


GROUND FLOOR PLAN OF SPACE

Available area for placement of machine

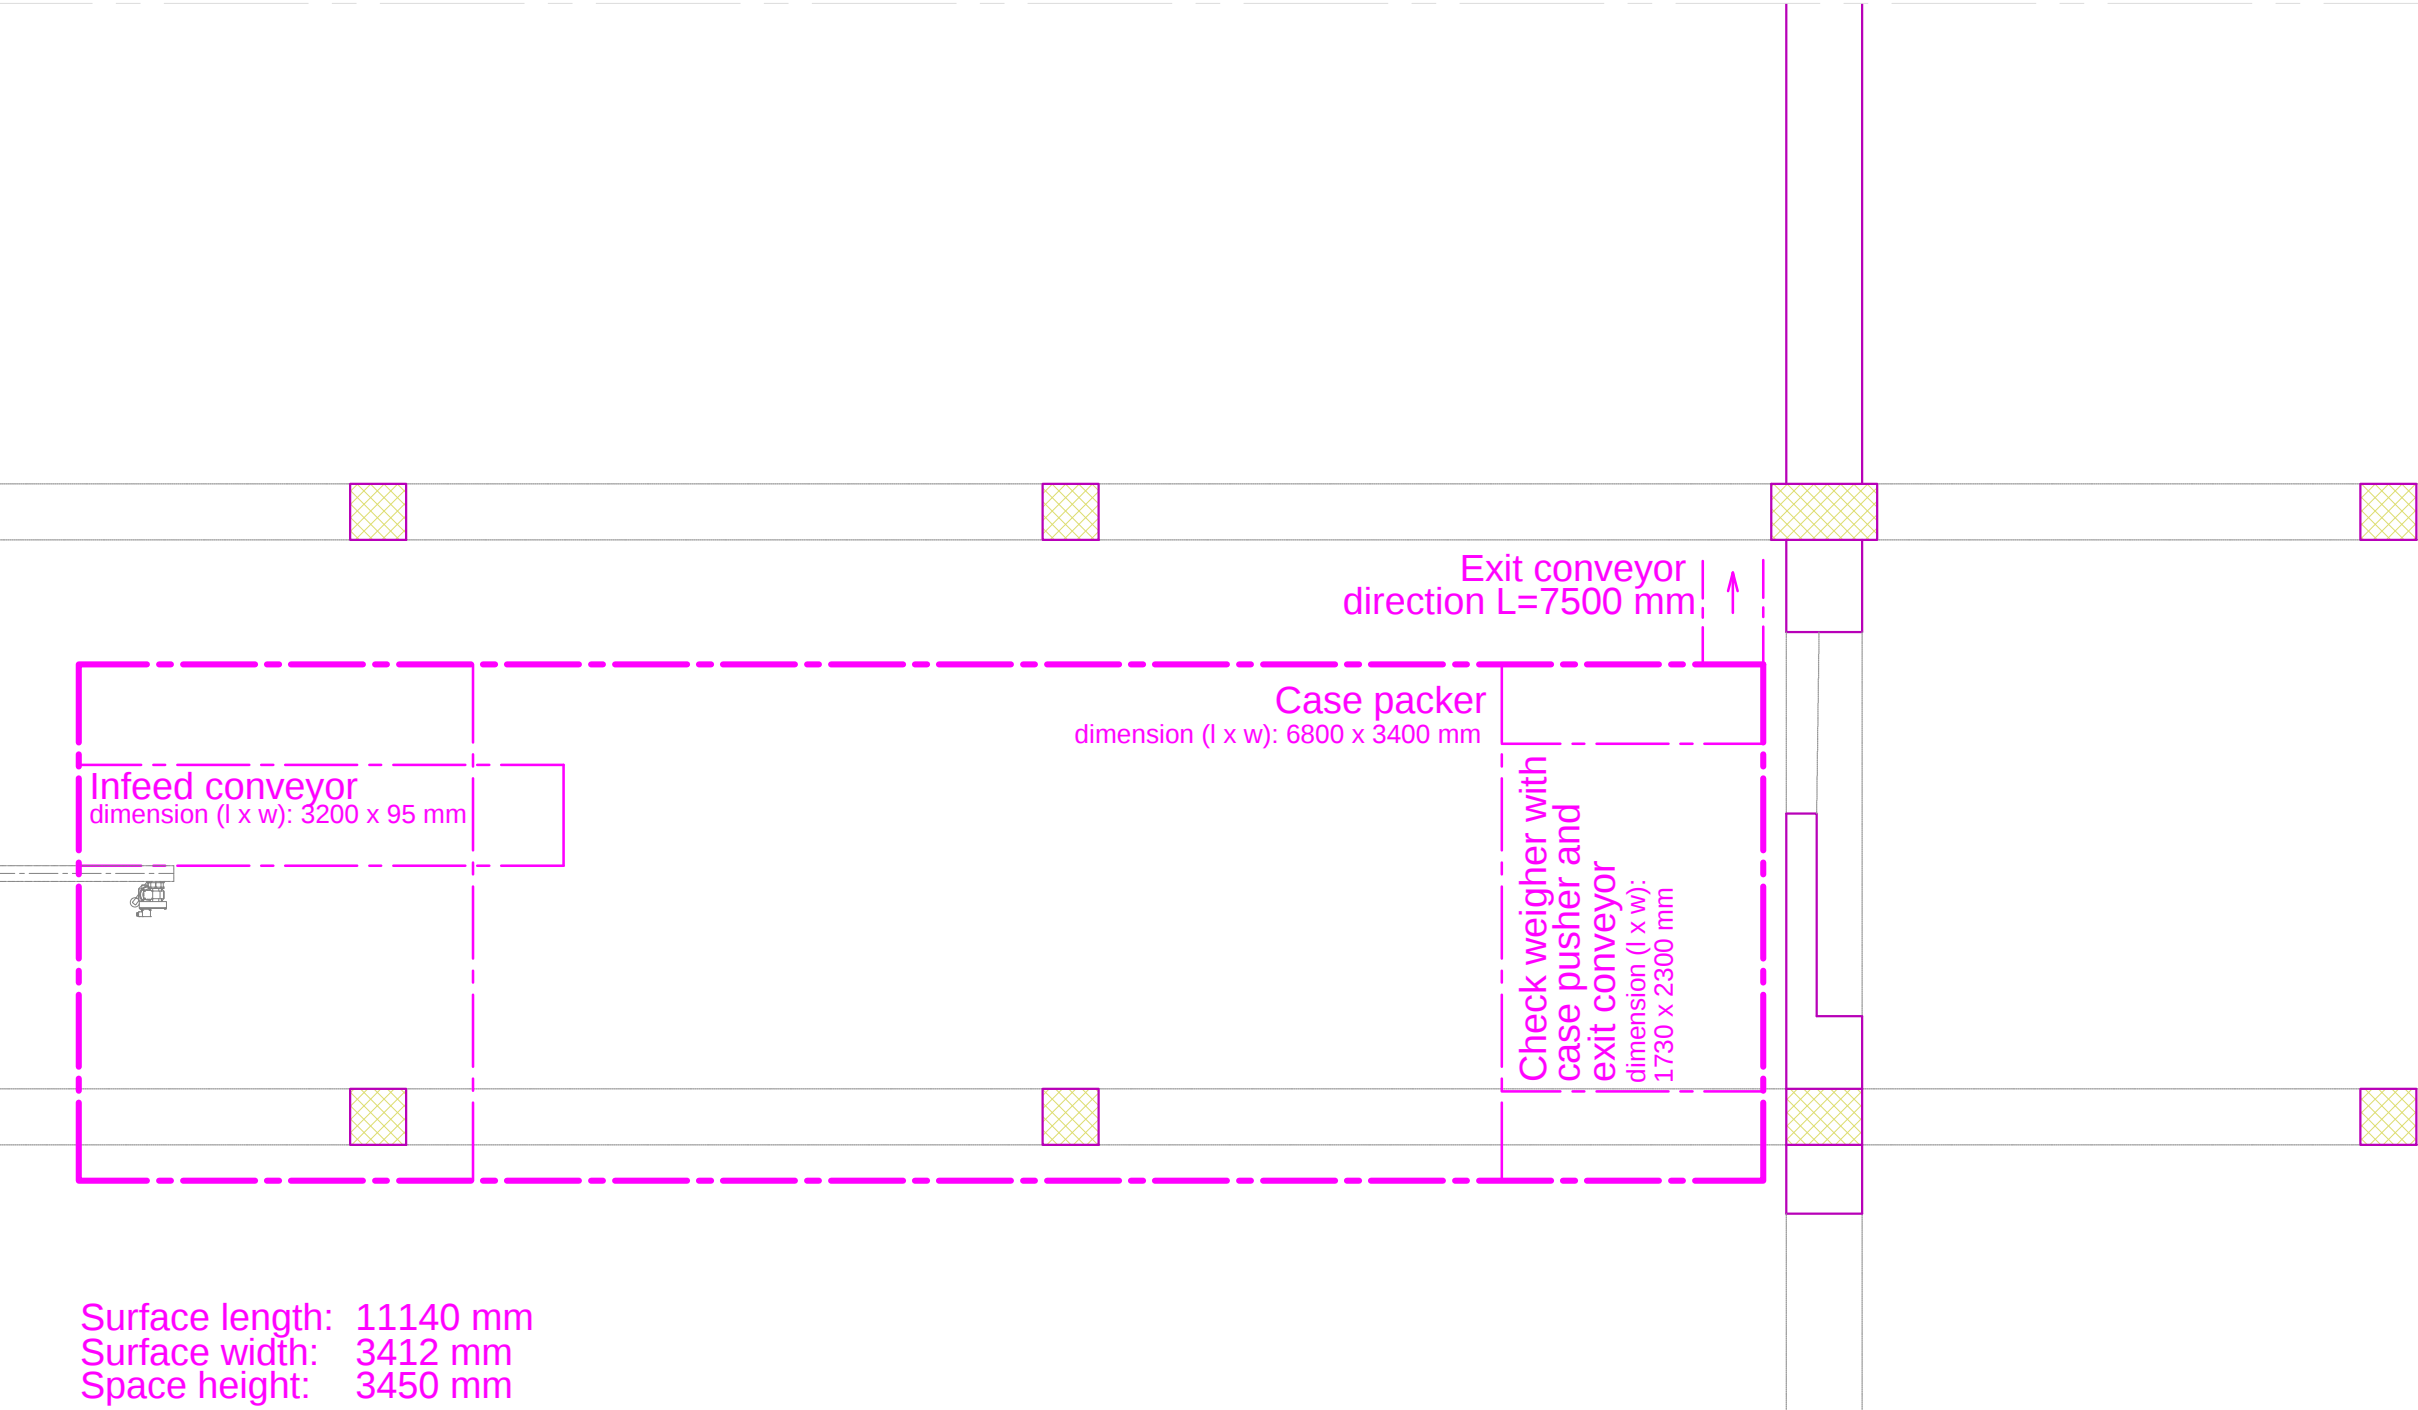

SCALE 1:50