
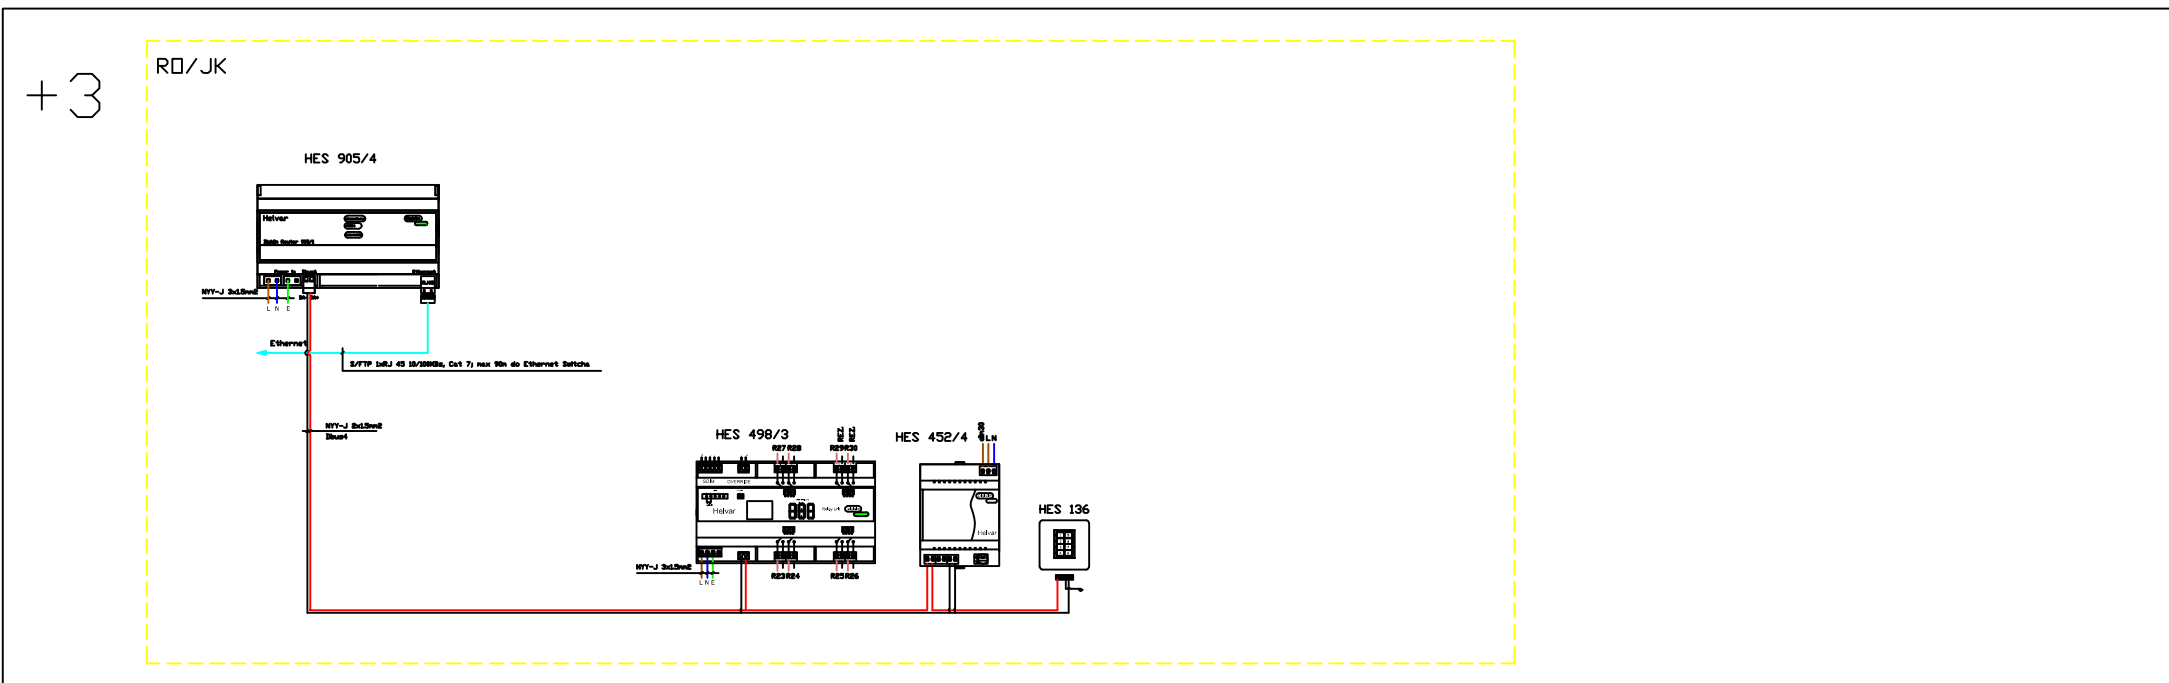
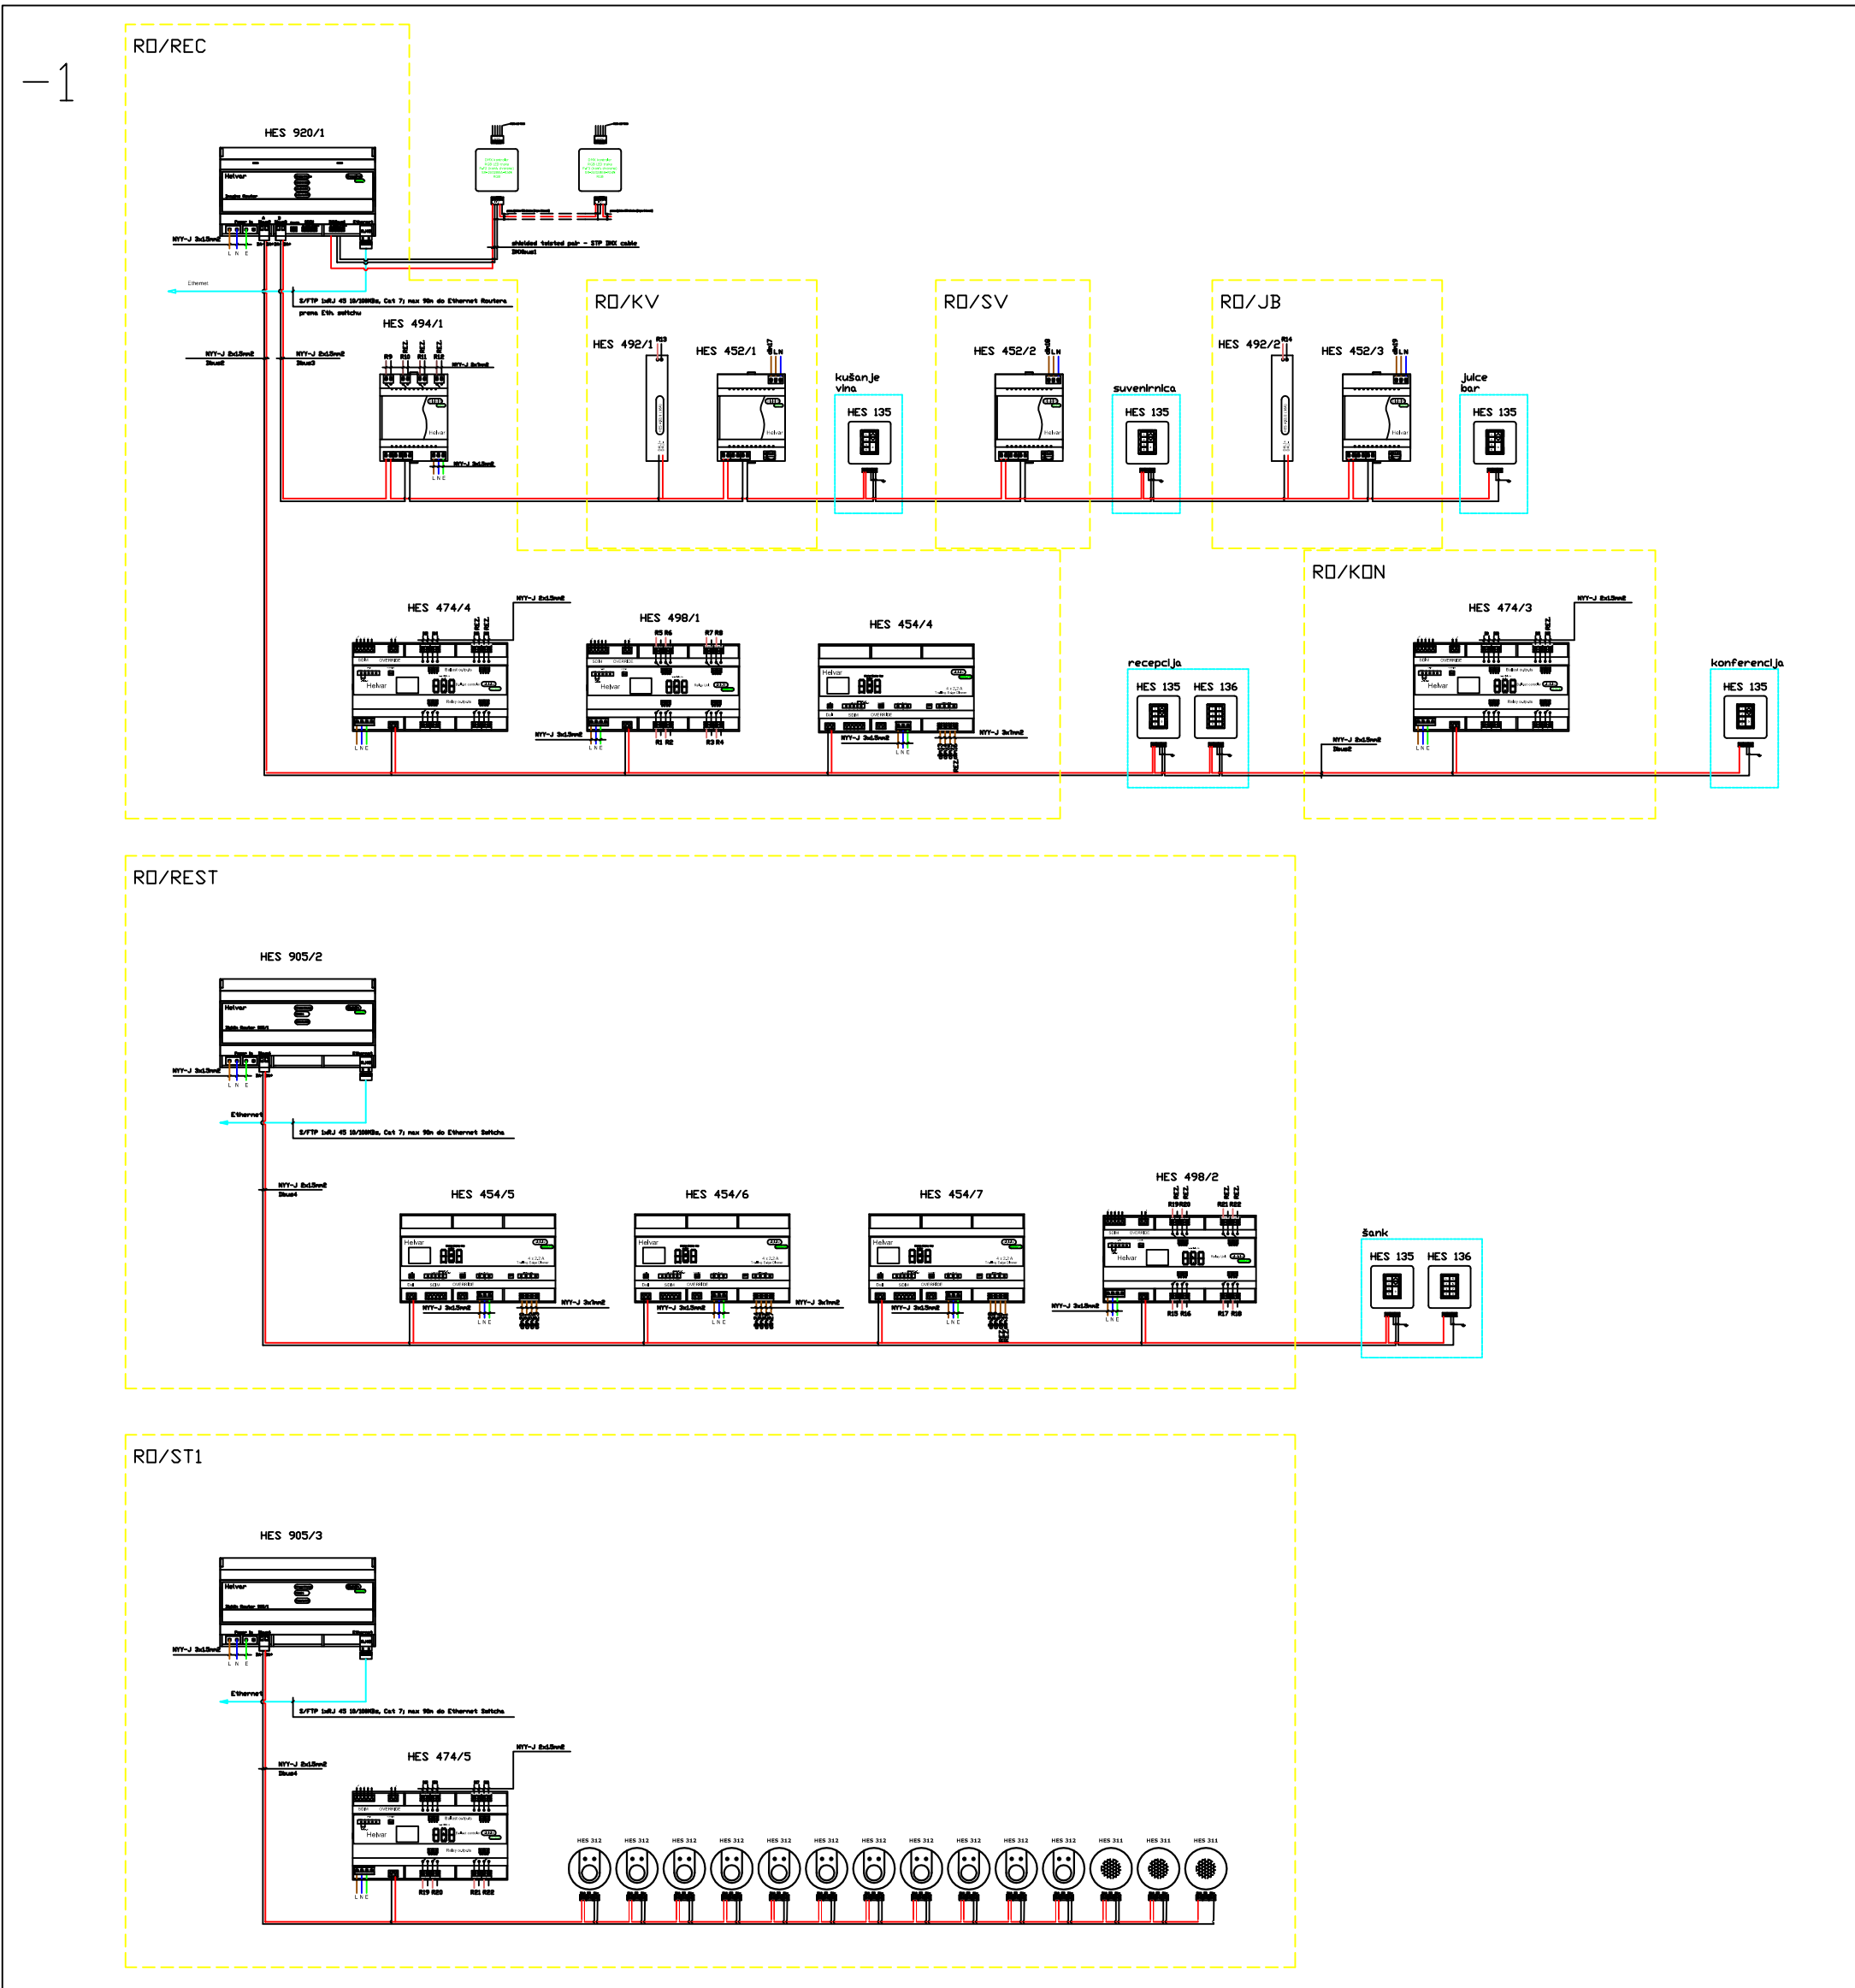


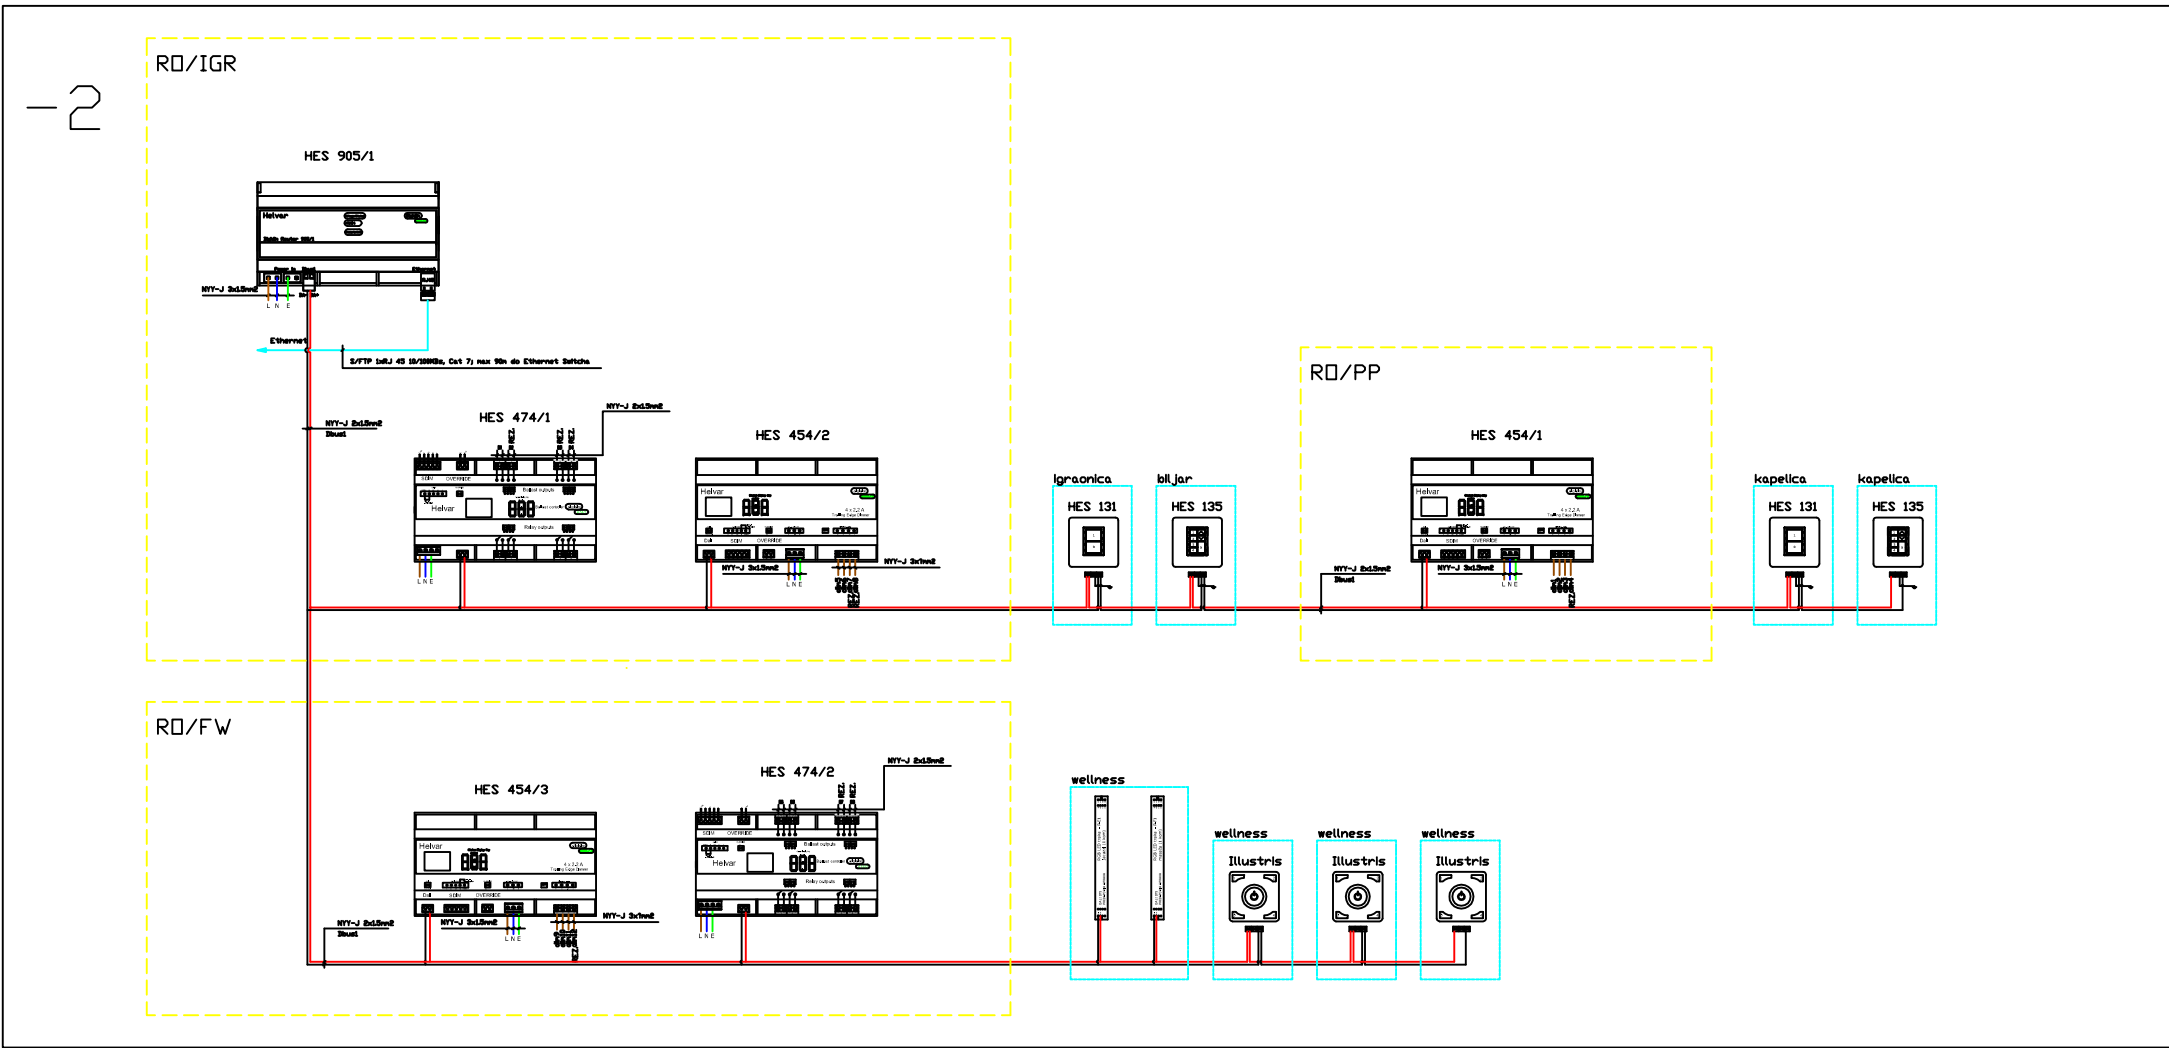

INVESTITOR : MIRJAM J.O.O.	 do.o. za projektiranje, inženjering i izvođenje električnih instalacija, Kraljevo, 18. Martovana 186, 00000 ZAGREB, OIB: 4 460007653 IBAN: 2427010245, e-pošta: info@in-1-doco.hr	SADRŽAJ : RASVJETA - UPRAVLJANJE			
GRADJEVINA : HOTEL *** "MIRJAM"		PROJEKTANT : MILADEN TOMIĆ, diplomirani inženjer			
LOKACIJA : K.Č.Z. 831/10, K.O. VELIKO BRDO		MATERIJAL : ZOP : BROJ PROJEKTA : DATUM : BR. MOKRTA /			
PROJEKT : ELEKTROTEHNIČKE INSTALACIJE		IN-1-DOCO			
		PROJEKT : ELEKTROTEHNIČKE INSTALACIJE			
		LOKACIJA : K.Č.Z. 831/10, K.O. VELIKO BRDO			
		INVESTITOR : MIRJAM J.O.O.			
		GRADJEVINA : HOTEL *** "MIRJAM"			