


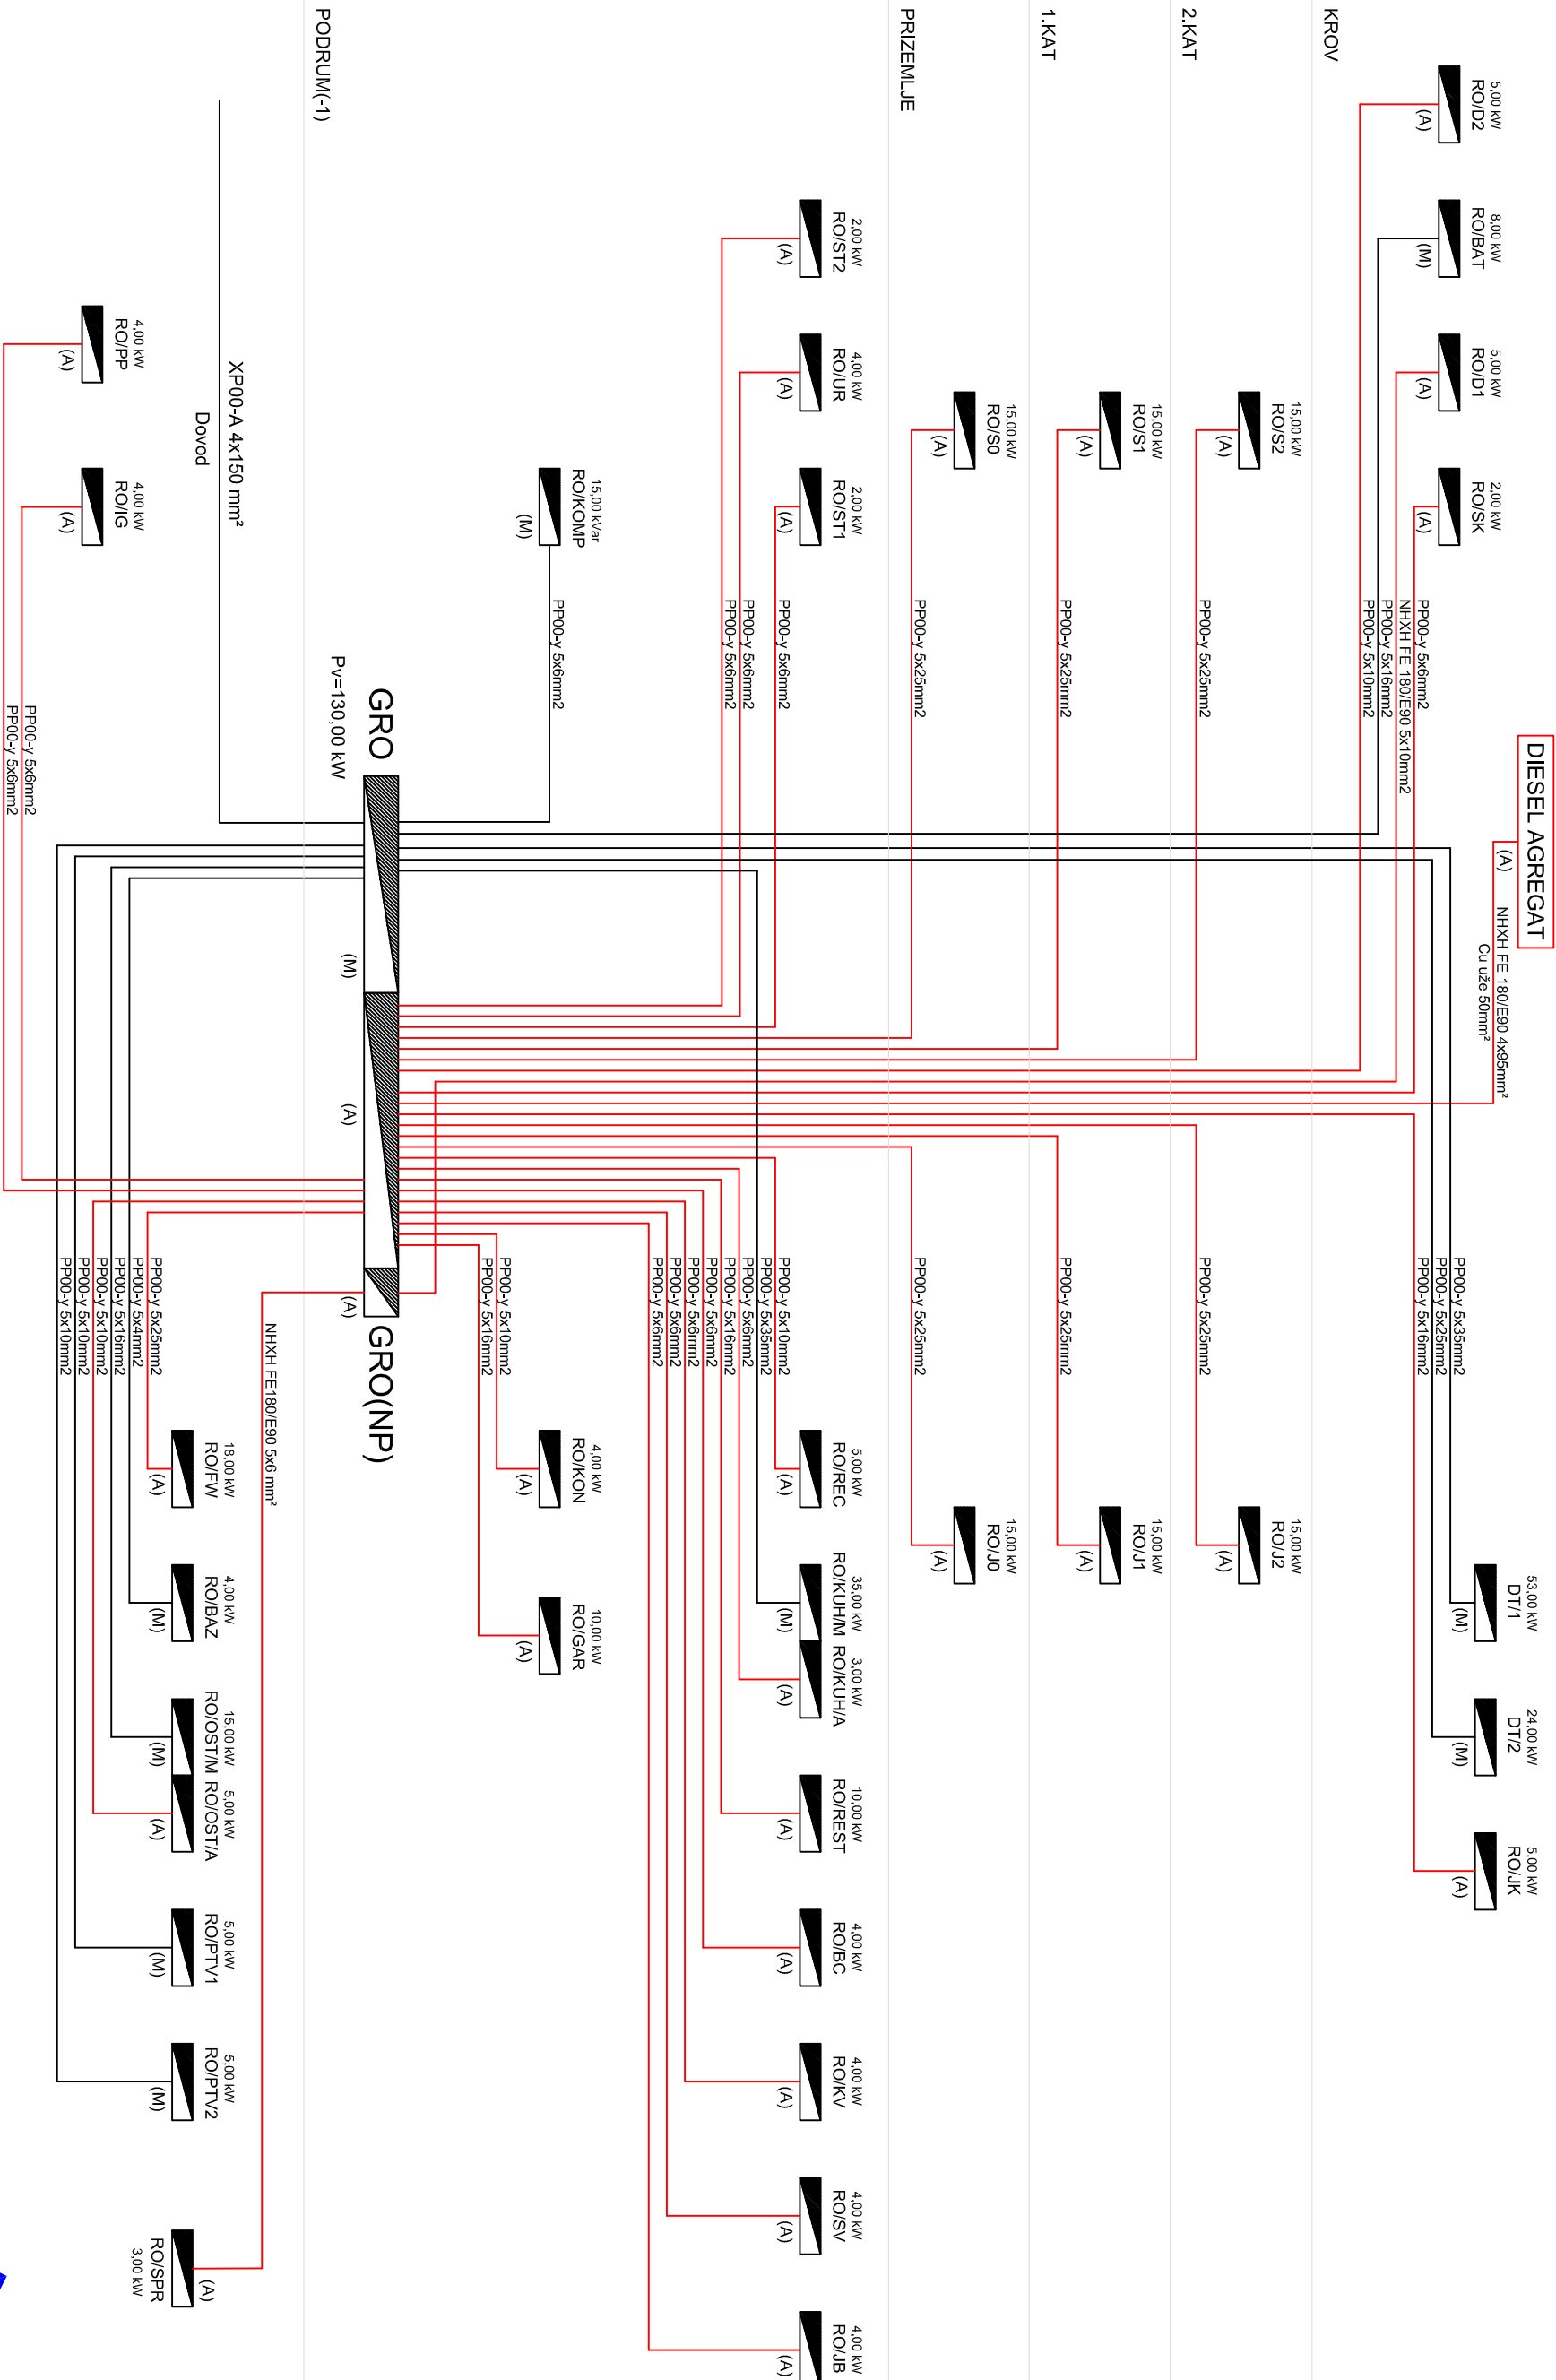

PODRUM(-2)

PODRUM(-1)

INVESTITOR : MIRJAM j.o.o.		IN-LOCO d.o.o. za projektiranje, nadzor i izvođenje električnih instalacija, Kaldova 16, Mladenašica MB: 060014265, OIB: 41483075623 Tel: 021/613425, e-mail: in-locod@sk.com.hr															
GRADEVINA : HOTEL **** "MIRJAM"																	
LOKACIJA : k.č.z. 831/10, K.O. VELIKO BRDO																	
PROJEKT : ELEKTROTEHNIČKE INSTALACIJE		SADRŽAJ : USPONSKA SHEMA PROJEKTANT : MLADEN TOMIĆ, dipl.ing.el. <table><tr><td>MJERILO :</td><td>ZOP :</td><td>BROJ PROJEKTA :</td><td>DATUM :</td><td>BR. NACRTA:</td></tr><tr><td>-</td><td>AH-L-L01/14</td><td>TD-E-17/50</td><td>07.2017.g.</td><td>423</td></tr></table>						MJERILO :	ZOP :	BROJ PROJEKTA :	DATUM :	BR. NACRTA:	-	AH-L-L01/14	TD-E-17/50	07.2017.g.	423
MJERILO :	ZOP :	BROJ PROJEKTA :	DATUM :	BR. NACRTA:													
-	AH-L-L01/14	TD-E-17/50	07.2017.g.	423													

