


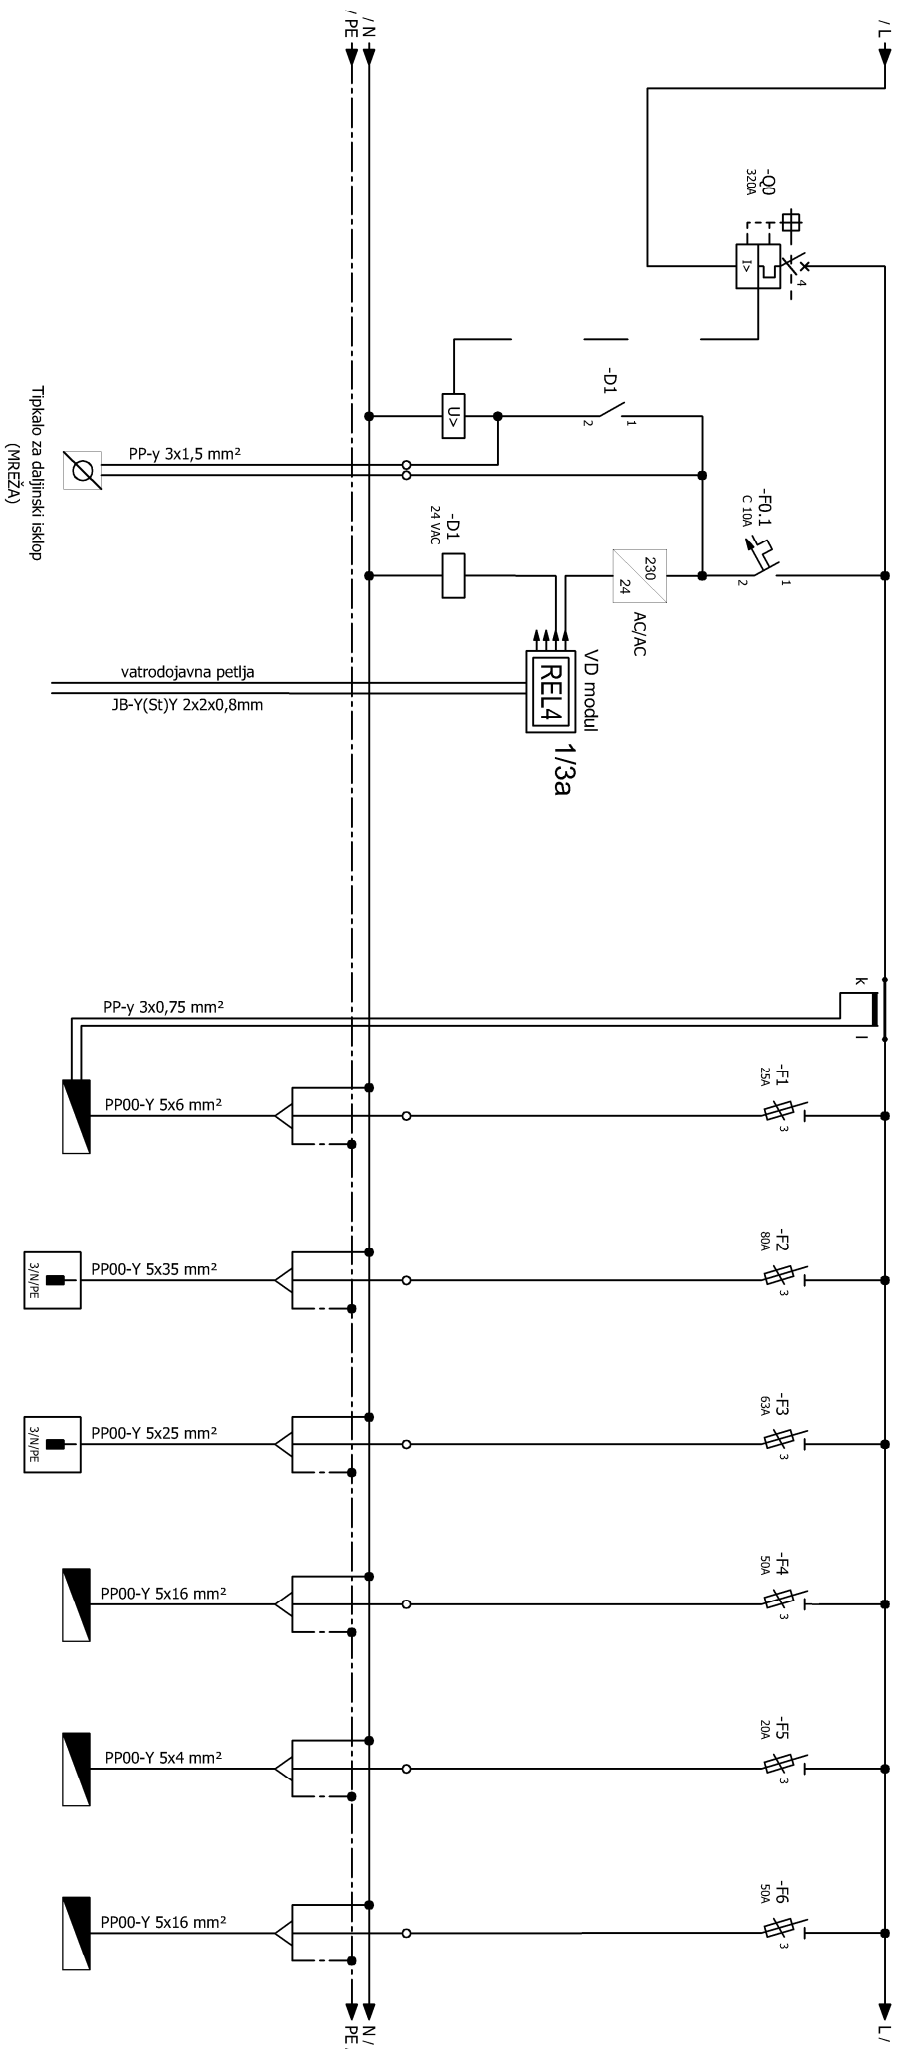

STRUJNI KRUG:	1	2	3	4	5	6
INSTAL. SNAGA:	15 kW	53,0 kW	24,0 kW	8,0 kW	4,0 kW	15,0 kW
POTROŠAČ:	RO/KOMP	Dizalica topline 1	Dizalica topline 2	RO/BAT	RO/BAZ	RO/OST/M

INVESTITOR: MIRJAM j.d.o.o.

GRADEVINA : HOTEL **** "MIRJAM"

LOKACIJA: k.č.z. 831/10, K.O. VELIKO BRDO

PROJEKT : ELEKTROTEHNIČKE INSTALACIJE

PROJEKTANT:
MLADEN TOMIĆ, dipl.ing.el.

[illegible]

L'AVVEDIMENTO FROZEN I

MJERILLO: ZOP:



d.o.o. za projektiranje, nadzor i izvođenje
električnih instalacija, Katalarga 16, Makarska
MB: 060014265, OIB: 41489075623
Tel: 021/613-425, e-mail: in-lcoo@st-t.com.hr

SADRŽAJ:

JEDNOPOLNA SHEMA
RAZDJELENIK GRO

BROJ PROJEKTA:

TD-E-17/50	07.2017.g.
------------	------------

LIST BROJ

2/7	4.24
-----	------

POTPIS I PEČAT:



MLADEN TOMIĆ
mag.ing.-el.
OVLASŤENINZENJER
ELEKTROTEHNIKE