


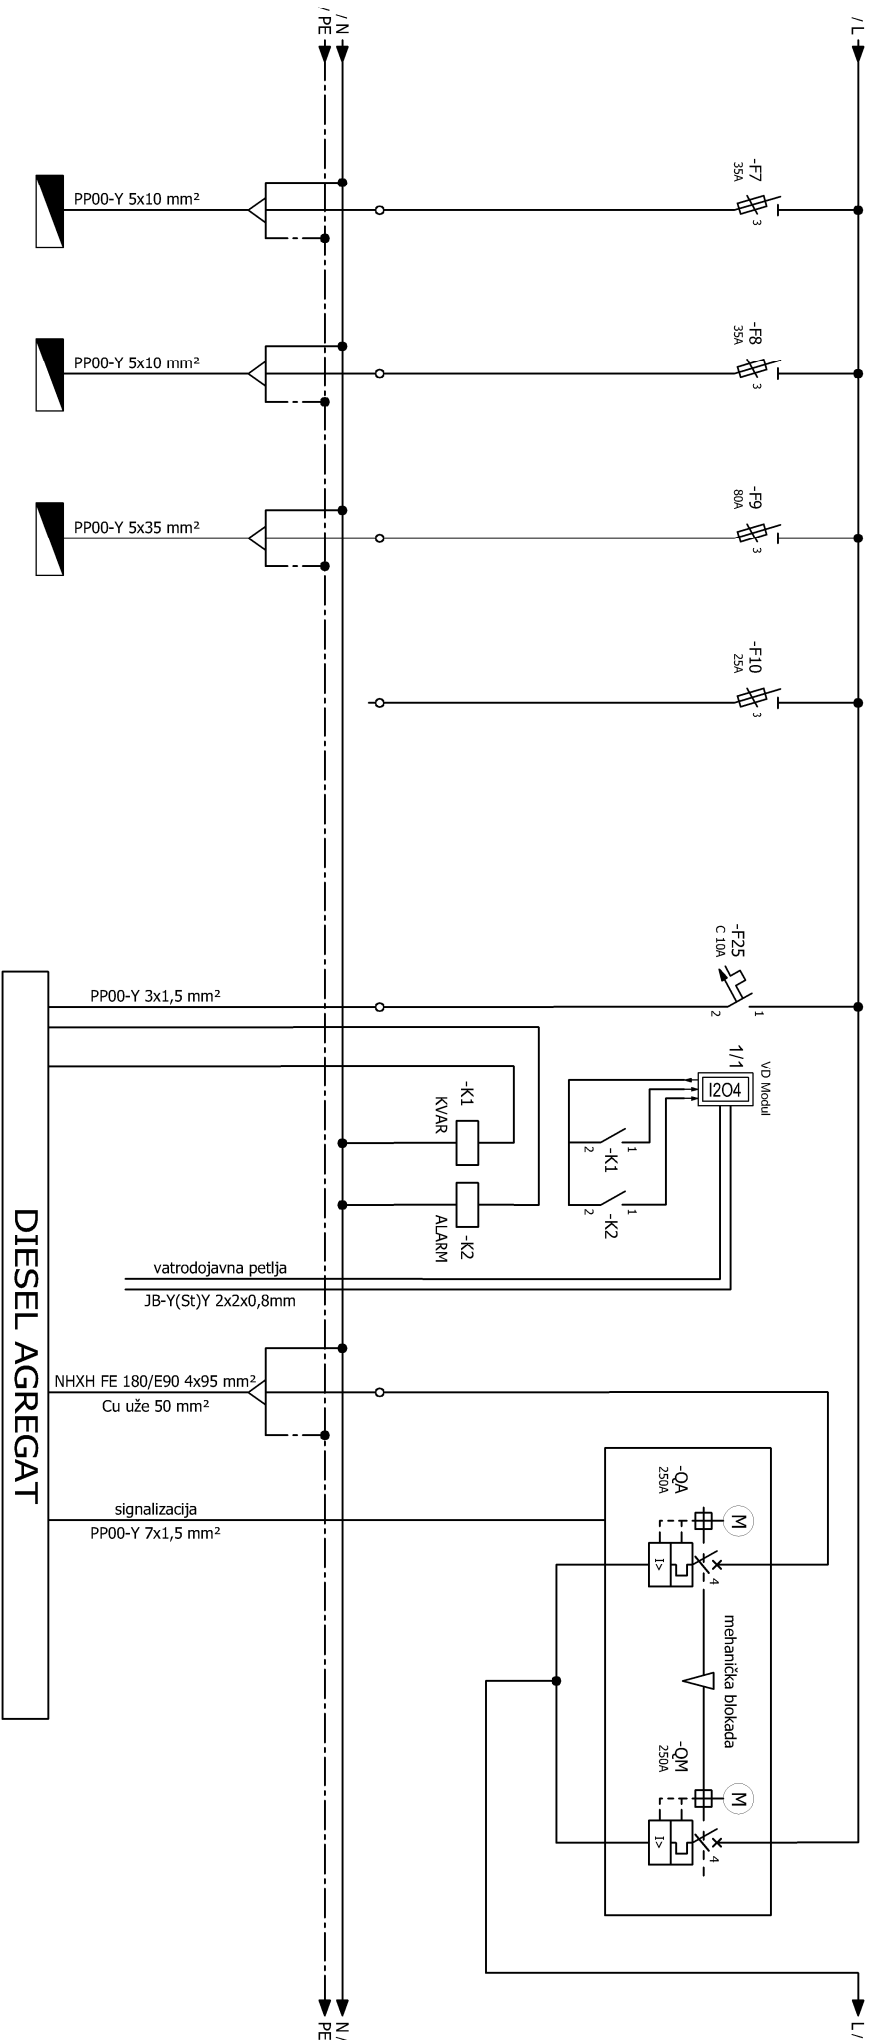

STRUJNI KRUG:	7	8	9	10
INSTAL. SNAGA:	5,0 kW	5,0 kW	35,0 kW	-
POTROŠAČ:	RO/PTV1	RO/PTV2	RO/KUH/M	REZERVA

INVESTITOR: MIRJAM i.d.o.o.

GRADEVINA: HOTEL **** "MIRJAM"

LOKACIJA: K.č.z. 83/1/10, K.O. VELIKO BRDO

PROJEKT: ELEKTROTEHNIČKE INSTALACIJE

PROJEKTANT: MLADEN TOMIĆ, dipl.ing.el.

FAZA: IZVEDBENI PROJEKT

MJERILLO: -

ZOP: AH-LL-01/14



d.o.o. za projektiranje, nadzor i izvođenje
električnih instalacija, Kraljeva 16, Makarska
MB: 060014265, OIB: 41489079623
Tel: 0211613-425, e-mail: in-100co@stt.com.hr

SADRŽAJ:

JEDNOPOLNA SCHEMA
RAZDJELNIK GRO

BROJ PROJEKTA: TD-E-17/50

DATUM: 07.2017.g.

LIST BROJ: 3/7

NACRT BROJ: 4.24

POTPIS I PEČAT:



MLADEN TOMIĆ
mag.ing.el.
OVLASĆENI INŽENJER
ELEKTROTEHNIKE
E2425