


1	2	3	4	5	6	7	8
---	---	---	---	---	---	---	---

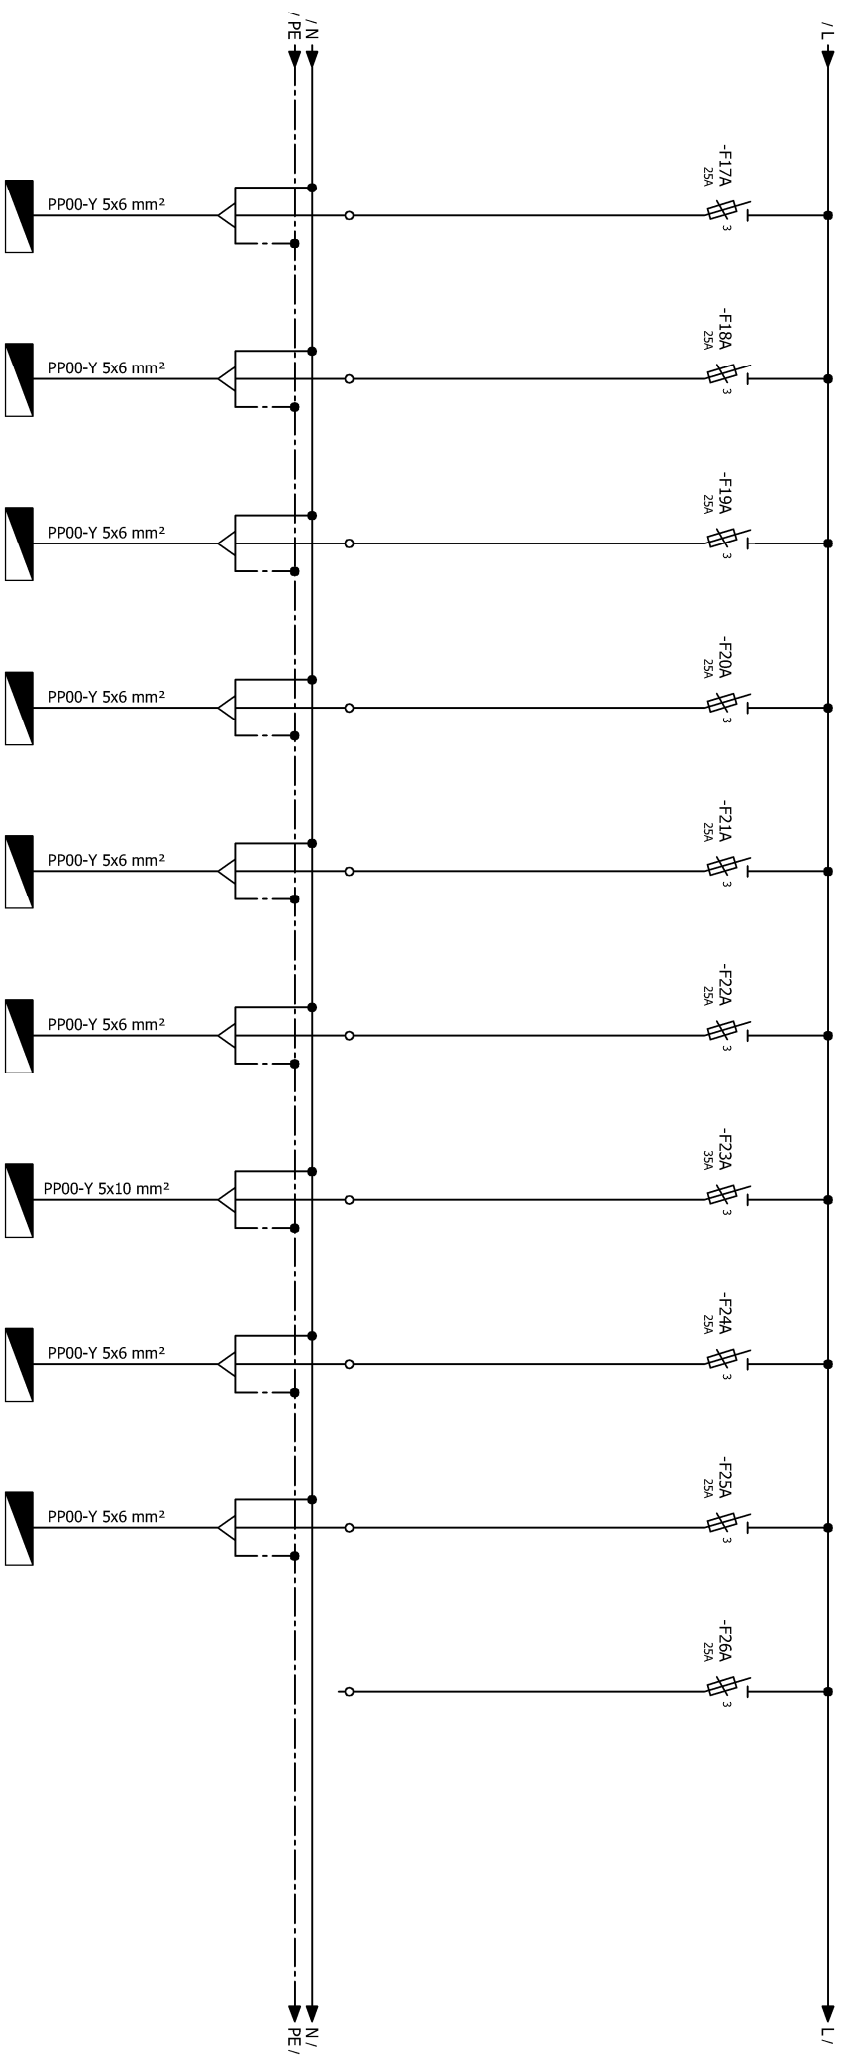

STRUJNI KRUG:	17A	18A	19A	20A	21A	22A	23A	24A	25A	26A
INSTAL. SNAGA:	4,0 kW	3,0 kW	4,0 kW	4,0 kW	4,0 kW	4,0 kW	4,0 kW	4,0 kW	4,0 kW	-
POTROŠAČ:	RO/UR	RO/KUH/A	RO/BC	RO/KV	RO/SV	RO/JB	RO/KON	RO/PP	RO/JG	REZERVA

INVESTITOR : MIRJAM i.d.o.o.		PROJEKTANT: MLADEN TOMIĆ, dipl.ing.el.		 d.o.o. za projektiranje, nadzor i izvođenje električnih instalacija, Kraljeva 16, Makarska MB: 060014265, OIB: 41489075623 Tel: 021613425, e-mail: in-100co@sl.t-com.hr	
GRADEVINA : HOTEL **** "MIRJAM"		FAZA: IZVEDBENI PROJEKT			
LOKACIJA : K.č.z. 831/10, K.O. VELIKO BRDO		MJESELO: -		ZOP: AH-LL-01/14	
PROJEKT : ELEKTROTEHNIČKE INSTALACIJE		BROJ PROJEKTA: TD-E-17/50		DATUM: 07.2017.g.	
		LIST BROJ: 6/7		NACRT BROJ: 4.24	
		POTPIŠ I PEČAT:		 MLADEN TOMIĆ mag.ing.el. OVLAŠTENI INŽENJER ELEKTROTEHNIKE	