


1	2	3	4	5	6	7	8
---	---	---	---	---	---	---	---

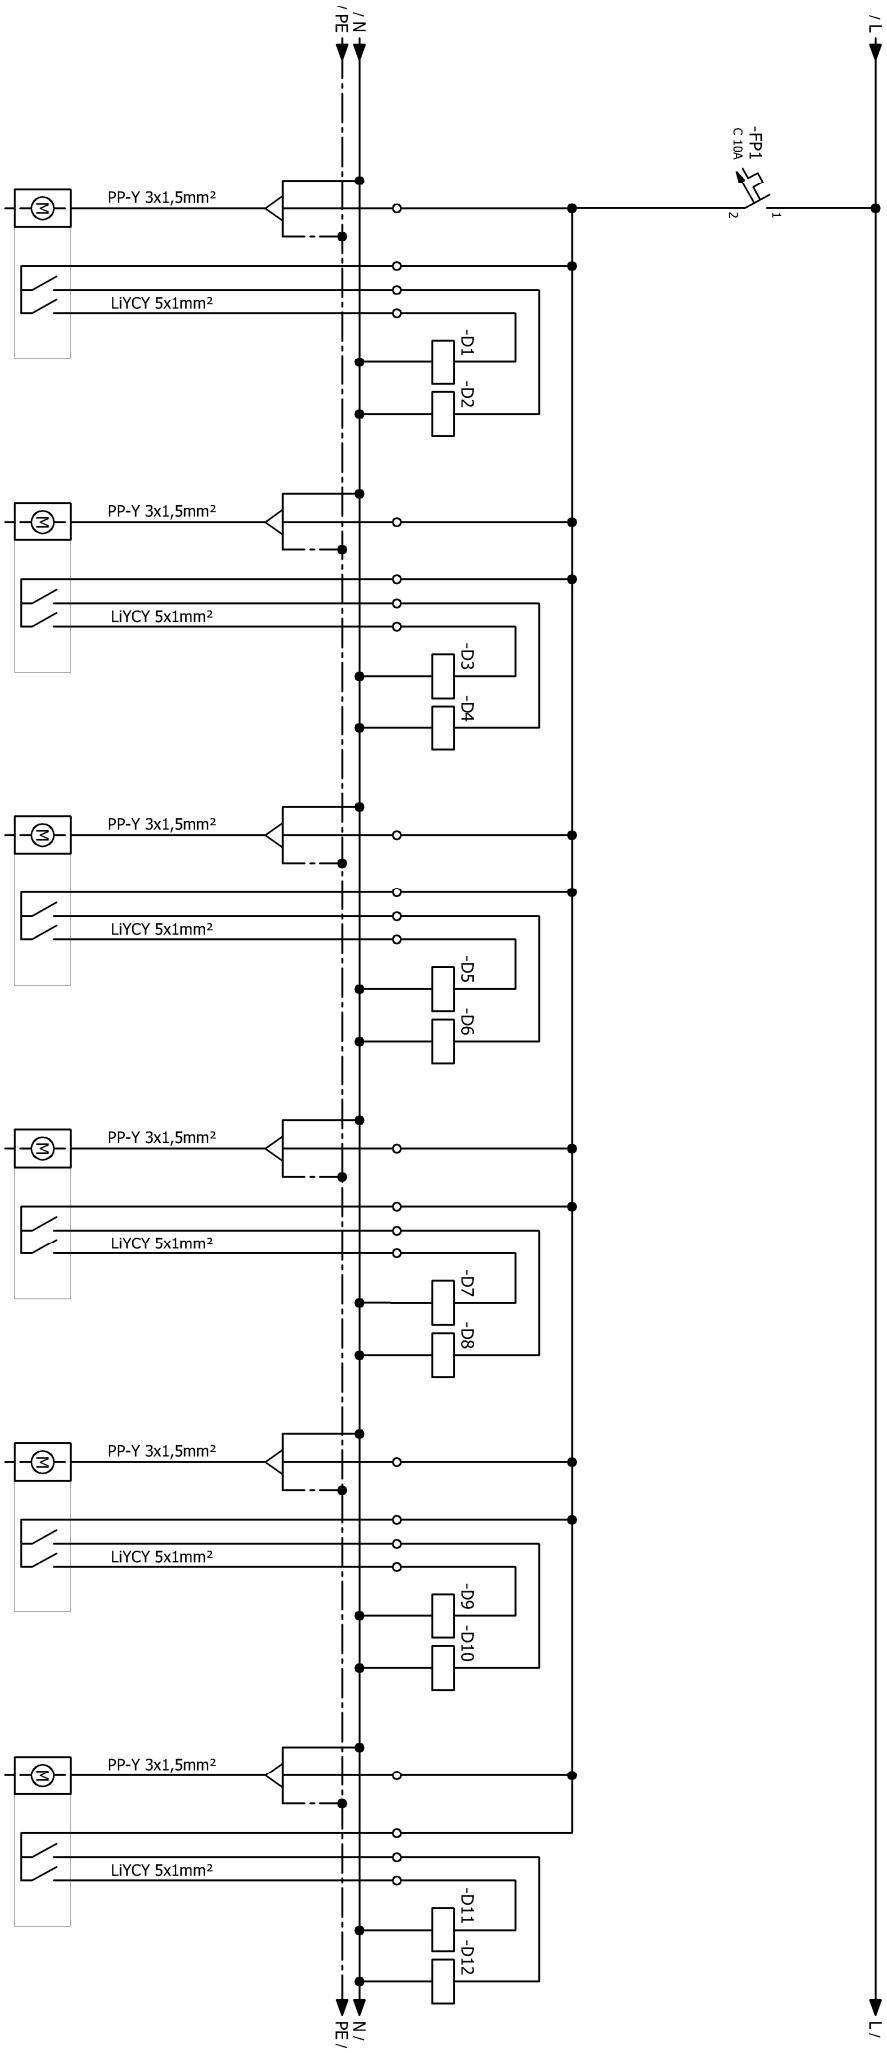

STRUJNI KRUG:	PPZ 98.1	PPZ 98.2	PPZ 98.3	PPZ 98.4	PPZ 98.5	PPZ 98.6
INSTAL. SNAGA:	75 W	75 W	75 W	75 W	75 W	75 W
POTROŠAČ:	PROTUPOŽARNA ZAKLOPKA	PROTUPOŽARNA ZAKLOPKA	PROTUPOŽARNA ZAKLOPKA	PROTUPOŽARNA ZAKLOPKA	PROTUPOŽARNA ZAKLOPKA	PROTUPOŽARNA ZAKLOPKA

INVESTITOR : MIRJAM i.d.o.o.

PROJEKTANT: MLADEN TOMIĆ, dipl.ing.el.



SADRŽAJ: JEDNOPOLNA SCHEMA RAZDJELENIK RO/OST/M

POTPIS I PEČAT: MLADEN TOMIĆ mag.ing.el. OVLAŠTENI INŽENJER ELEKTROTEHNIKE

GRADEVINA : HOTEL **** "MIRJAM"

LOKACIJA : k.č.z. 831/10, K.O. VELIKO BRDO

PROJEKT : ELEKTROTEHNIČKE INSTALACIJE

FAZA: IZVEDBENI PROJEKT

MJERILLO: ZOP: AH-LL-01/14

BROJ PROJEKTA: TD-E-17/50

DATUM: 07.2017.g.

LIST BROJ: 3/20

NACRT BROJ: 4.24

E2425