


1	2	3	4	5	6	7	8
---	---	---	---	---	---	---	---

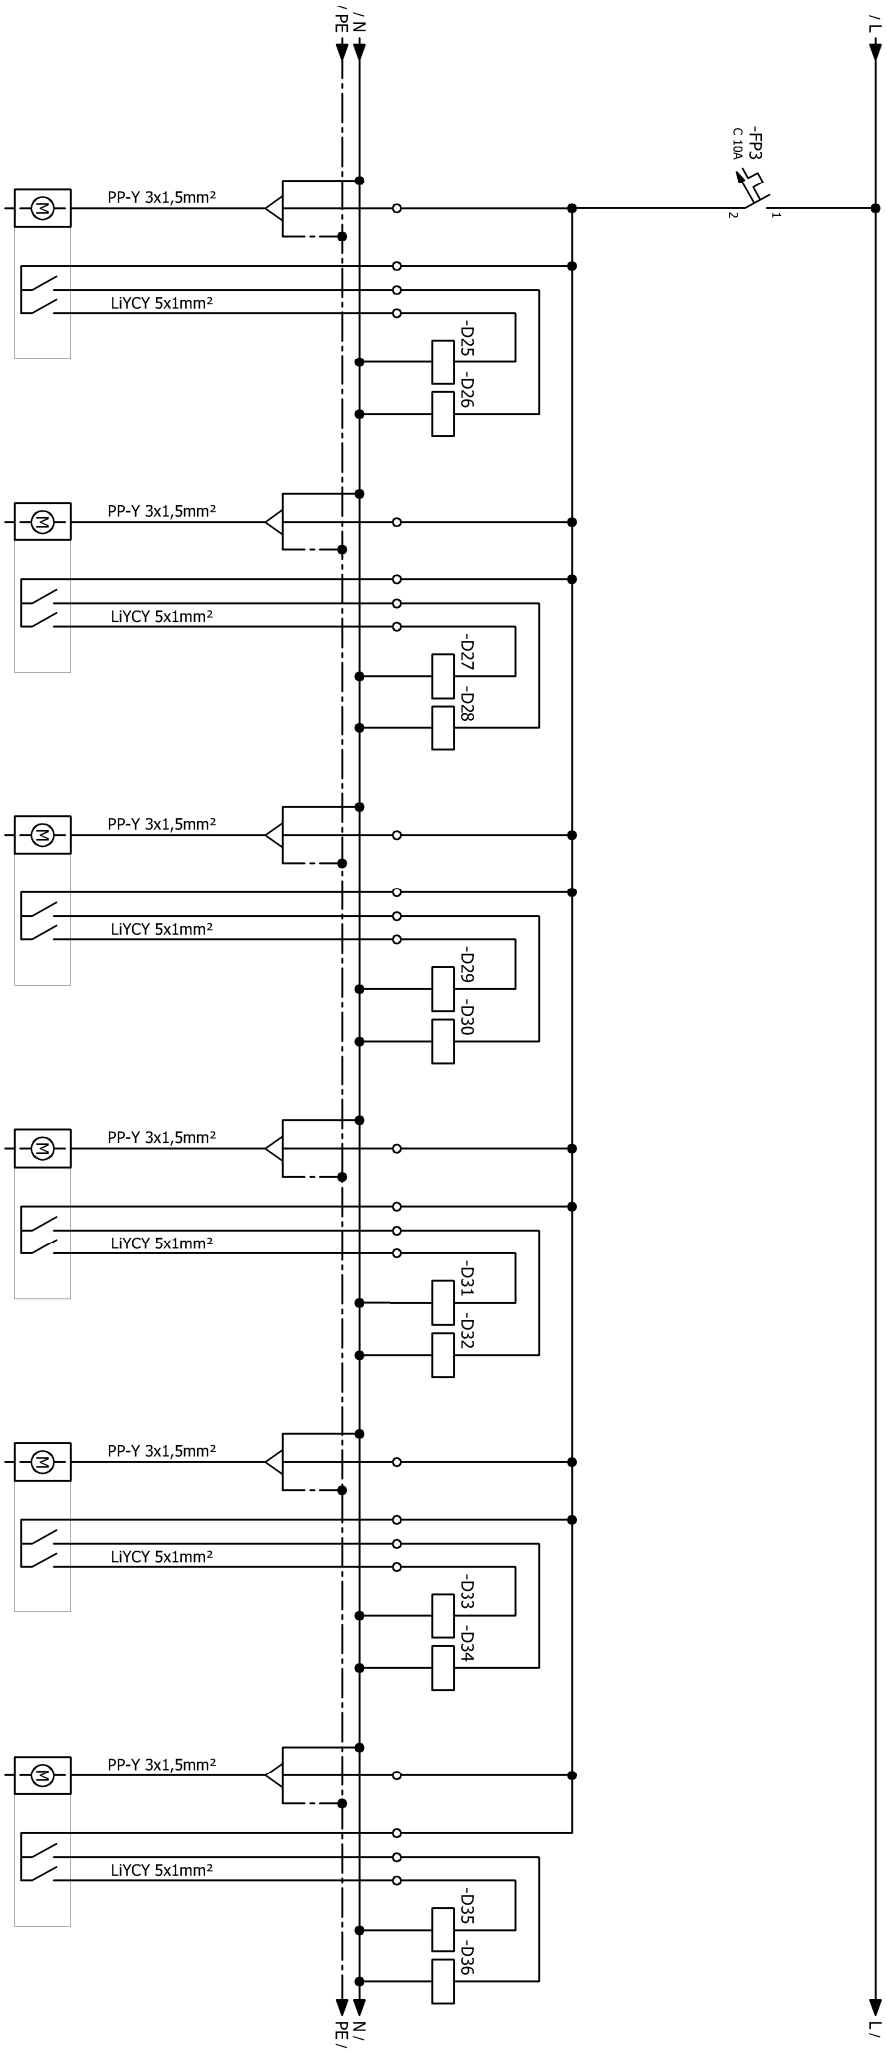

STRUJNI KRUG:	PPZ 98.13	PPZ 98.14	PPZ 98.15	PPZ 98.16	PPZ 98.17	PPZ 98.18
INSTAL. SNAGA:	75 W	75 W	75 W	75 W	75 W	75 W
POTROŠAČ:	PROTUPOŽARNA ZAKLOPKA	PROTUPOŽARNA ZAKLOPKA	PROTUPOŽARNA ZAKLOPKA	PROTUPOŽARNA ZAKLOPKA	PROTUPOŽARNA ZAKLOPKA	PROTUPOŽARNA ZAKLOPKA

INVESTITOR : MIRJAM i.d.o.o.

PROJEKTANT: Mladen Tomić, dipl.ing.el.



SAHRŽAJ: JEDNOPOLNA SHEMA RAZDJELNIK RO/OST/M

POTPIS I PEČAT: Mladen Tomić, dipl.ing.el. mag.ing.el. Ovlašteni inženjer elektrotehnike

GRADEVINA : HOTEL **** "MIRJAM"

LOKACIJA : k.č.z. 831/10, K.O. VELIKO BRDO

PROJEKT : ELEKTROTEHNIČKE INSTALACIJE

FAZA: IZVEDBENI PROJEKT

MJERILLO: ZOP: AH-LL-01/14

BROJ PROJEKTA: TD-E-17/50

DATUM: 07.2017.g.

LIST BROJ: 5/20

NACRT BROJ: 4.24

E2425

Ovlašteni inženjer elektrotehnike