


1	2	3	4	5	6	7	8
---	---	---	---	---	---	---	---

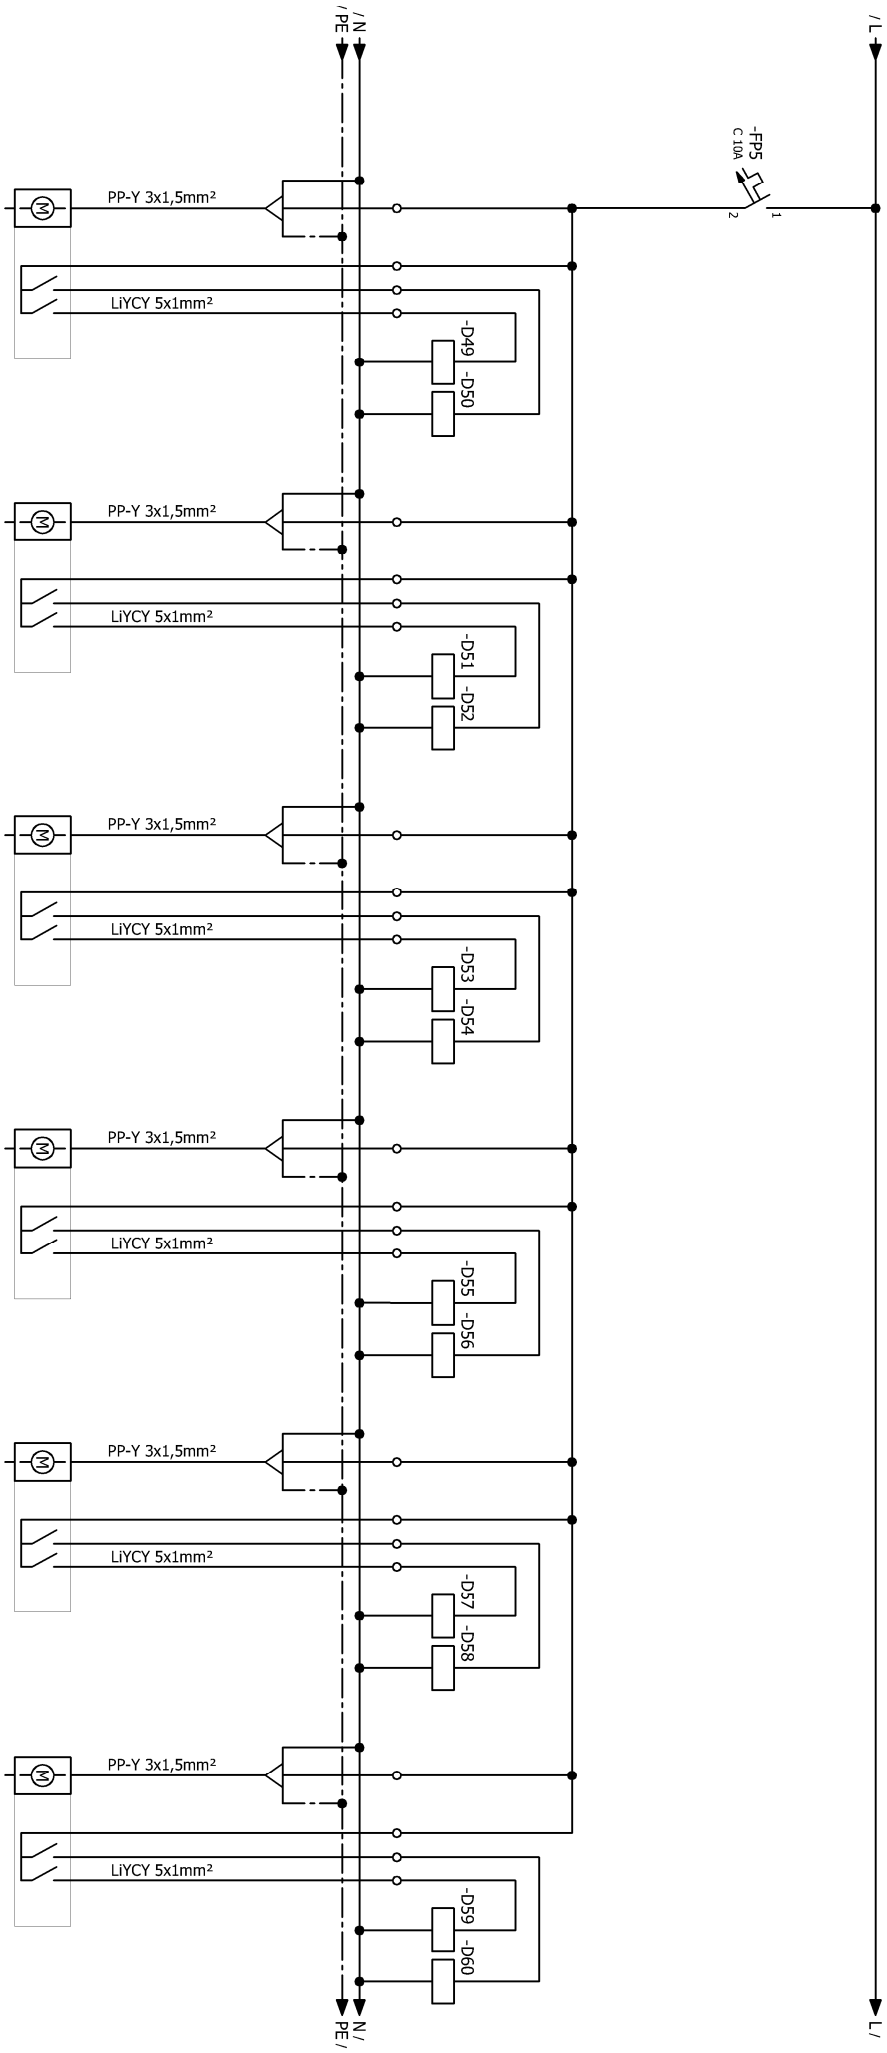

STRUJNI KRUG:	PPZ 98.25	PPZ 98.26	PPZ 98.27	PPZ 98.28	PPZ 98.29	PPZ 98.30
INSTAL. SNAGA:	75 W	75 W	75 W	75 W	75 W	75 W
POTROŠAČ:	PROTUPOŽARNA ZAKLOPKA	PROTUPOŽARNA ZAKLOPKA	PROTUPOŽARNA ZAKLOPKA	PROTUPOŽARNA ZAKLOPKA	PROTUPOŽARNA ZAKLOPKA	PROTUPOŽARNA ZAKLOPKA

INVESTITOR : MIRJAM i.d.o.o.

PROJEKTANT: Mladen Tomić, dipl.ing.el.



GRADEVINA : HOTEL **** "MIRJAM"

LOKACIJA : k.č.z. 831/10, K.O. VELIKO BRDO

PROJEKT : ELEKTROTEHNIČKE INSTALACIJE

FAZA: IZVEDBENI PROJEKT

MJERILLO: ZOP: AH-LL-01/14

SADRŽAJ:

JEDNOPOLNA SCHEMA RAZDJELNIK RO/OST/M

BROJ PROJEKTA: TD-E-17/50

DATUM: 07.2017.g.

LIST BROJ: 7/20

NACRT BROJ: 4.24

POTPIS I PEČAT:

MLADEN TOMIĆ mag.ing.el.

E2425 OVLAŠTENI INŽENJER ELEKTROTEHNIKE