


1	2	3	4	5	6	7	8
---	---	---	---	---	---	---	---

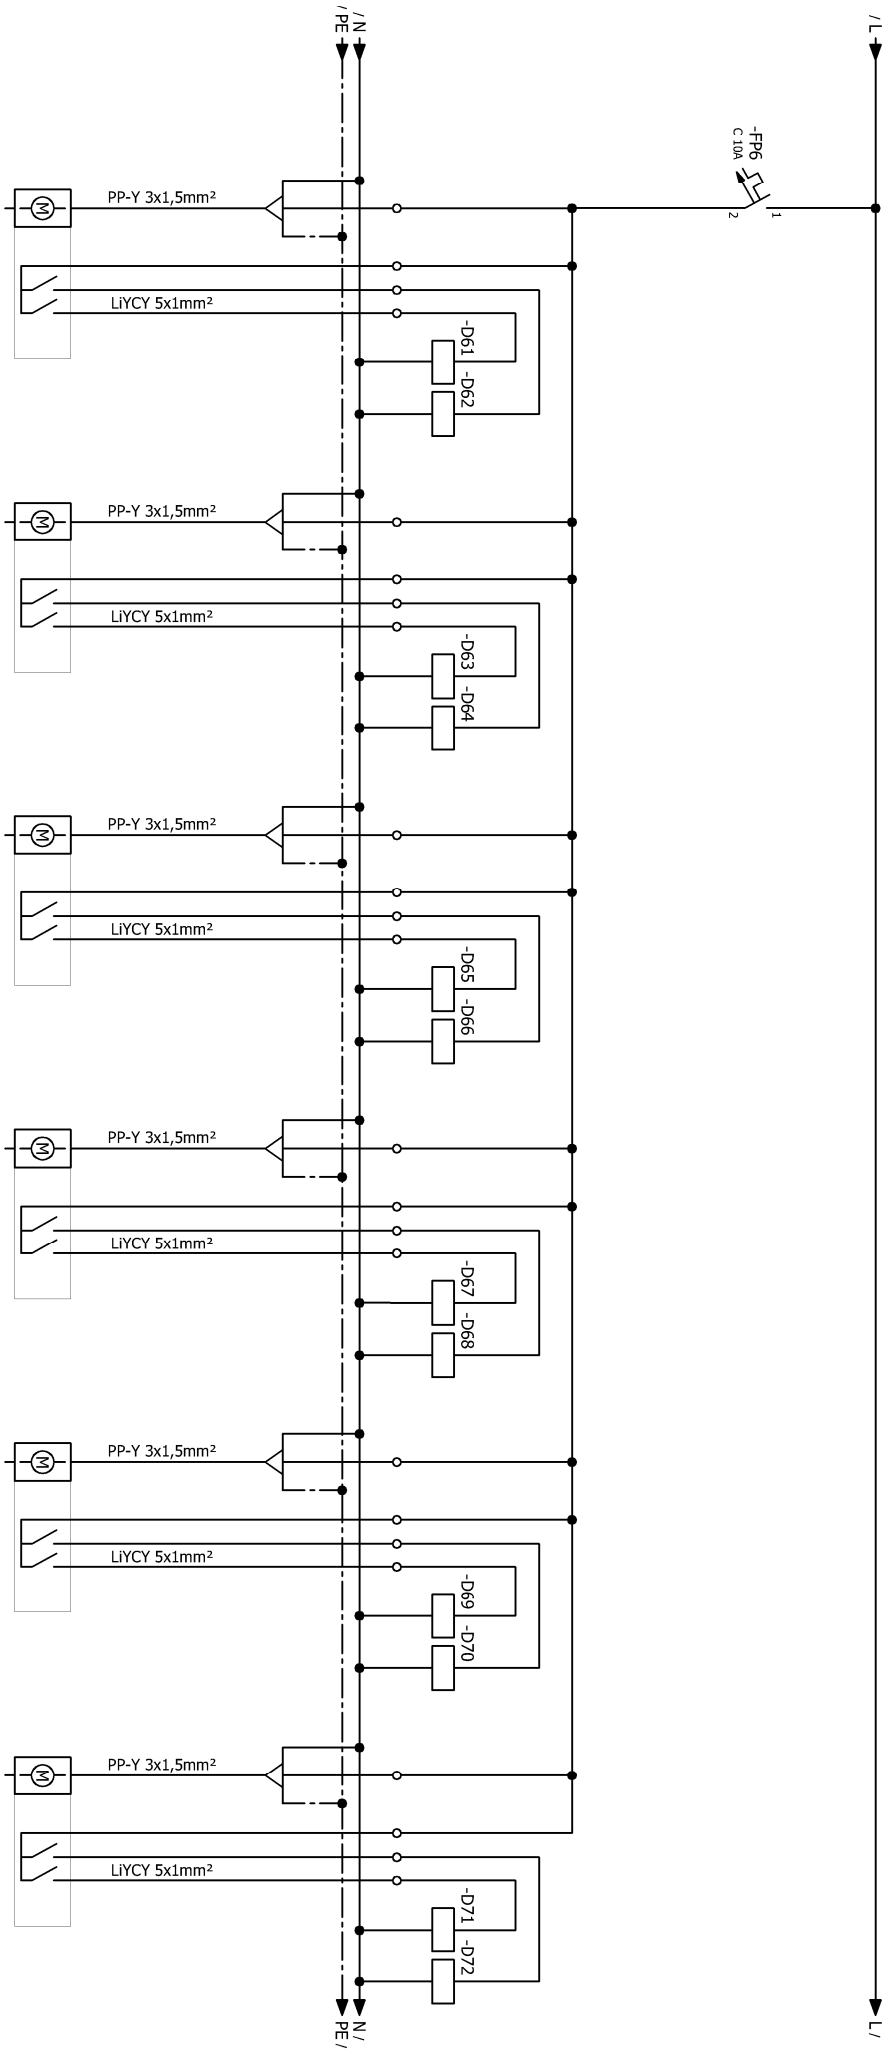

STRUJNI KRUG:	PPZ 98.31	PPZ 98.32	PPZ 98.33	PPZ 98.34	PPZ 99.1	PPZ 99.2
INSTAL. SNAGA:	75 W	75 W	75 W	75 W	75 W	75 W
POTROŠAČ:	PROTUPOŽARNA ZAKLOPKA	PROTUPOŽARNA ZAKLOPKA	PROTUPOŽARNA ZAKLOPKA	PROTUPOŽARNA ZAKLOPKA	PROTUPOŽARNA ZAKLOPKA	PROTUPOŽARNA ZAKLOPKA

INVESTITOR :	MIRJAM i.d.o.o.	PROJEKTANT:	MLADEN TOMIĆ, dipl.ing.el.	SADRŽAJ:	JEDNOPOLNA SCHEMA RAZDJELNIK RO/OST/M		POTPIS I PEČAT:
--------------	-----------------	-------------	----------------------------	----------	--	--	-----------------

GRADEVINA :	HOTEL **** "MIRJAM"	FAZA:	IZVEDBENI PROJEKT	 d.o.o. za projektiranje, nadzor i izvođenje električnih instalacija, Katalina 16, Makarska MB: 060014285, OIB: 41489075623 Tel: 02161313-425, e-mail: in-100co@sit-com.hr			
-------------	---------------------	-------	-------------------	---	--	--	--

LOKACIJA :	K.č.z. 831/10, K.O. VELIKO BRDO	MJERILLO:	ZOP:	BROJ PROJEKTA:	DATUM:	LIST BROJ:	NACRT BROJ:
------------	---------------------------------	-----------	------	----------------	--------	------------	-------------

PROJEKT :	ELEKTROTEHNIČKE INSTALACIJE	MJERILLO:	-	AH-LL-01/14	TD-E-17/50	07.2017.g.	8/20	4.24	 E2425  MLADEN TOMIĆ mag.ing.el. OVLASĆENI INŽENJER ELEKTROTEHNIKE
-----------	-----------------------------	-----------	---	-------------	------------	------------	------	------	---