


1	2	3	4	5	6	7	8
---	---	---	---	---	---	---	---

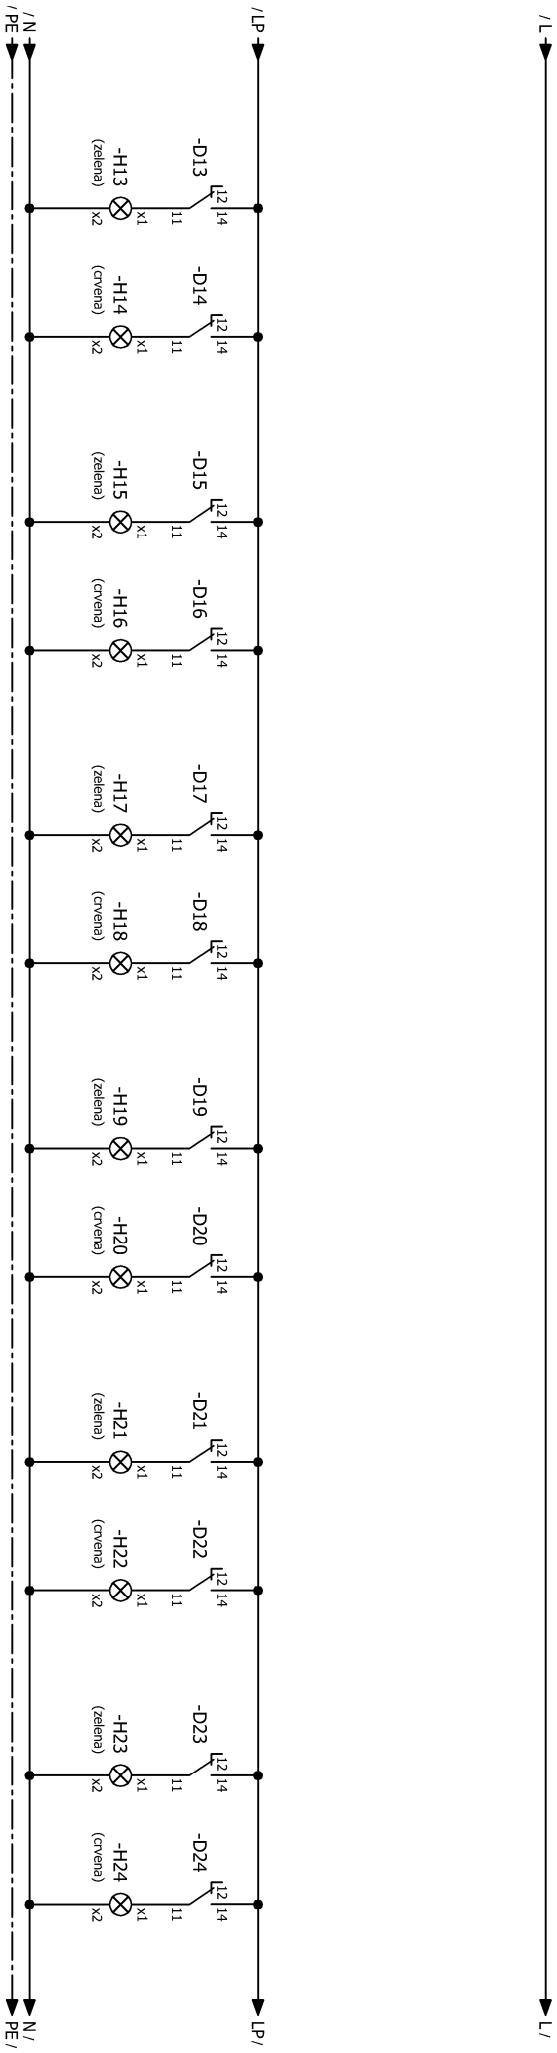

STRUJNI KRUG:	PPZ 98.7	PPZ 98.8	PPZ 98.9	PPZ 98.10	PPZ 98.11	PPZ 98.12
INSTAL. SMAGA:	SIGNALIZACIJA	SIGNALIZACIJA	SIGNALIZACIJA	SIGNALIZACIJA	SIGNALIZACIJA	SIGNALIZACIJA
POTROŠAČ:	PROTUPOŽARNA ZAKLOPKA	PROTUPOŽARNA ZAKLOPKA	PROTUPOŽARNA ZAKLOPKA	PROTUPOŽARNA ZAKLOPKA	PROTUPOŽARNA ZAKLOPKA	PROTUPOŽARNA ZAKLOPKA

INVESTITOR:	MIRJAM j.d.o.o.	PROJEKTANT:	MLADEN TOMIĆ, dipl.ing.el.	SADRŽAJ:		POTPIS I PEČAT:	
GRADEVINA:	HOTEL **** "MIRJAM"	FAZA:	IZVEDBENI PROJEKT	JEDNOPOLNA SHEMA RAZDJELENIK RO/OST/M			
LOKACIJA:	k.č.z. 831/10, K.O. VELIKO BRDO	MJERILIC:	-	BROJ PROJEKTA:	TĐ-E-17/50	DATUM:	07.2017.g.
PROJEKT:	ELEKTROTEHNIČKE INSTALACIJE	ZOP:	AH-LL-01/14	LIST BROJ:	13/20	NACRT BROJ:	4.24
							