


1	2	3	4	5	6	7	8
---	---	---	---	---	---	---	---

HES 454/1

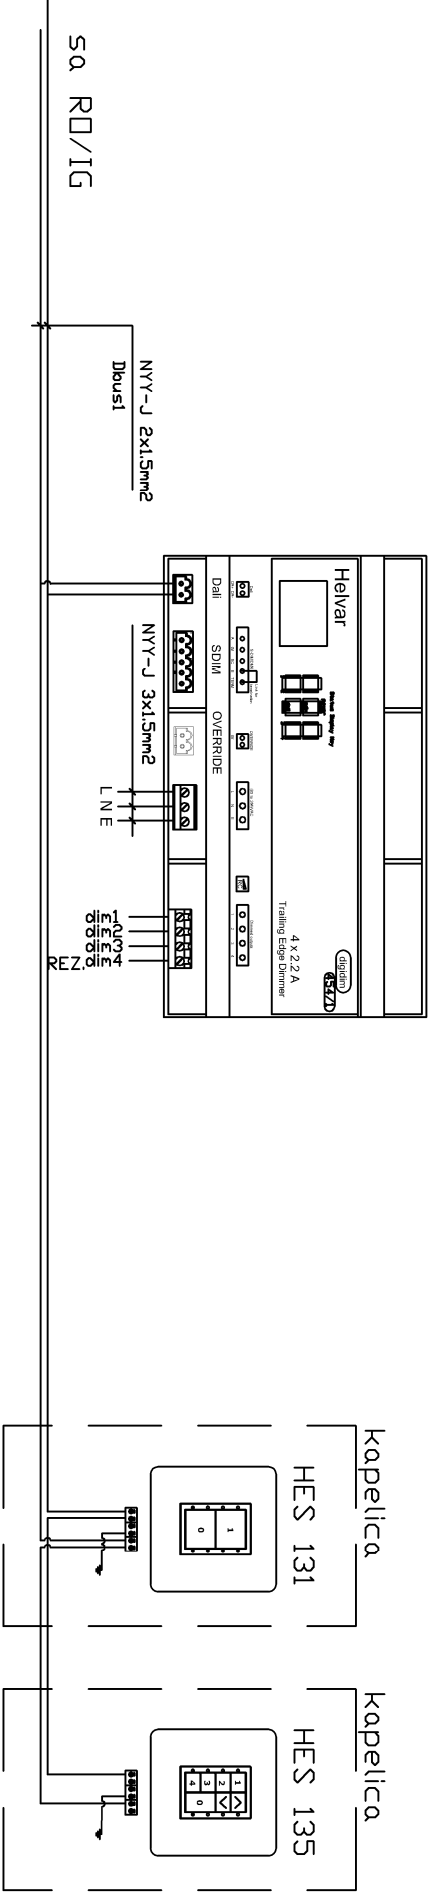

INVESTITOR :	MIRJAM j.d.o.o.	PROJEKTANT:	MLADEN TOMIĆ, dipl.ing.el.	 d.o.o. za projektiranje, nadzor i izvođenje električnih instalacija, Katalina 16, Makarska MB: 060014265, OIB: 41489075623 Tel: 021/613-425, e-mail: in-100co@sit1.com.hr			
GRADEVINA :	HOTEL **** "MIRJAM"	FAZA:	IZVEDBENI PROJEKT				
LOKACIJA :	K.č.z. 831/10, K.O. VELIKO BRDO	MJERILO:	-				
PROJEKT :	ELEKTROTEHNIČKE INSTALACIJE	ZOP:	AH-LL-01/14	SADRŽAJ:	JEDNOPOLNA SHEMA RAZDJELNIK RO/PP		
		BROJ PROJEKTA:	TD-E-17/50	DATUM:	07.2017.g.	LIST BROJ:	2/2
						NACRT BROJ:	4.24
				POTPIS I PEČAT:	 MLADEN TOMIĆ mag.ing.el. OVLAŠTENI INŽENJER ELEKTROTEHNIKE		