
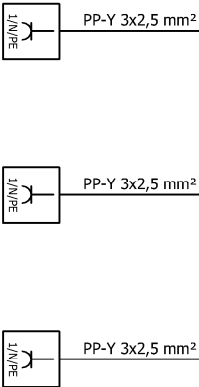
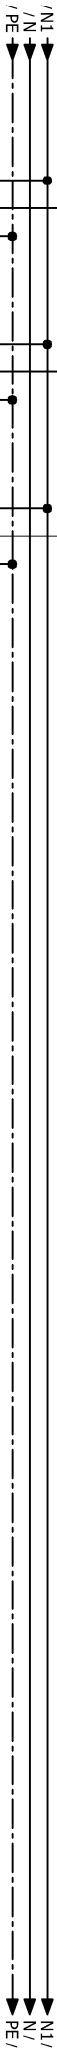


1	2	3	4	5	6	7	8
---	---	---	---	---	---	---	---

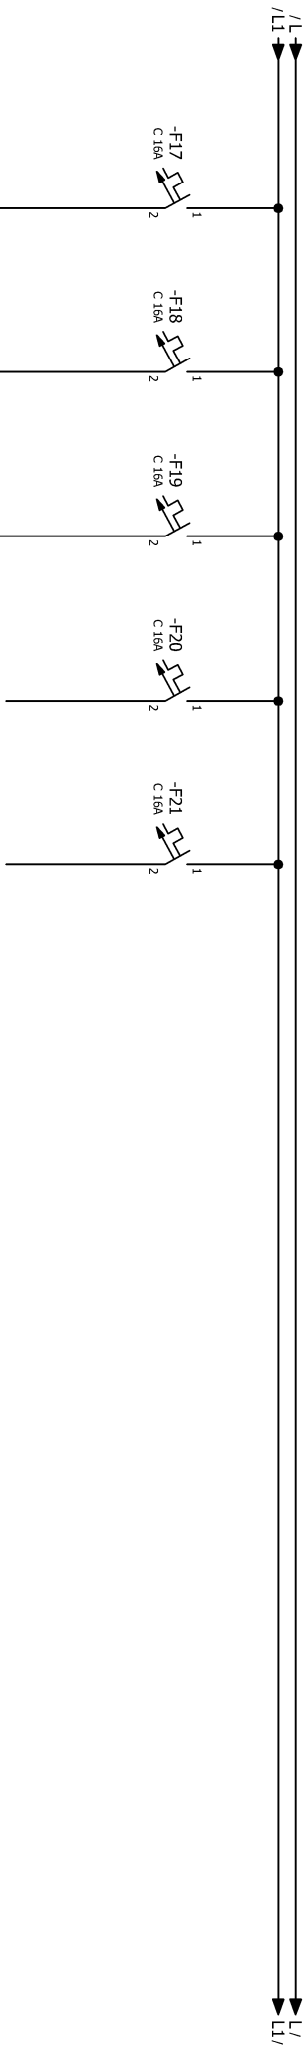

STRUJNI KRUG:	17	18	19	20	21
INSTAL. SNAGA:	2,0 kW	2,0 kW	2,0 kW		
POTROŠAČ:	PRIKLJUČNICE	PRIKLJUČNICE	PRIKLJUČNICE	REZERVA	REZERVA

INVESTITOR : MIRJAM i.d.o.o.		PROJEKTANT: MLADEN TOMIĆ, dipl.ing.el.		 d.o.o. za projektiranje, nadzor i izvođenje električnih instalacija, Katalunga 16, Makarska MB: 060014265, OIB: 41768075623 Tel: 021/613-425, e-mail: in-100co@si-t.com.hr	
GRADEVINA : HOTEL **** "MIRJAM"		FAZA: IZVEDBENI PROJEKT			
LOKACIJA : K.č.z. 831/10, K.O. VELIKO BRDO		MJEŠTILLO: -			
PROJEKT : ELEKTROTEHNIČKE INSTALACIJE		ZOP: AH-LL-01/14		SADRŽAJ: JEDNOPOLNA SHEMA RAZDJELENIK RO/KUH/M BROJ PROJEKTA: TD-E-17/50 DATA: 07.2017.g. LIST BROJ: 3/3 NACRT BROJ: 4.24	
		POTPIŠ I PEČAT:		 MLADEN TOMIĆ mag.ing.el. OVLAŠTENI INŽENJER ELEKTROTEHNIKE	