


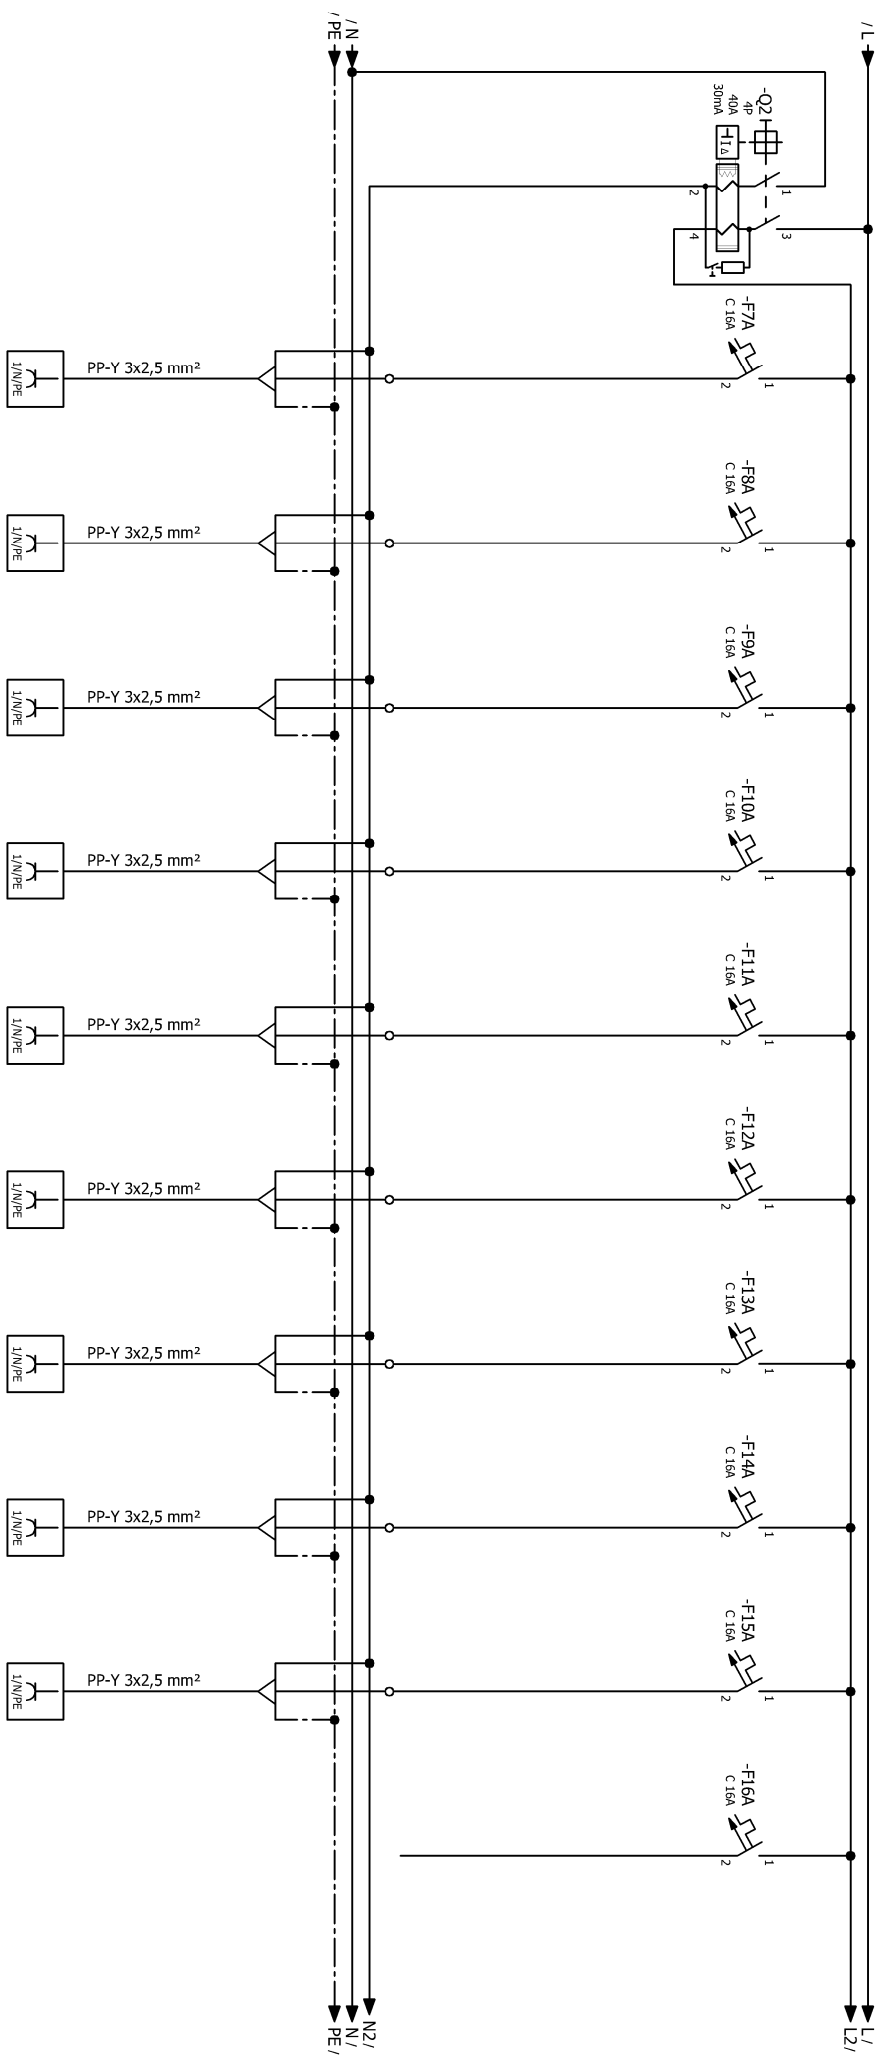

STRUJNI KRUG:	7A	8A	9A	10A	11A	12A	13A	14A	15A	16A
INSTAL. SNAGA:	2,0 kW	2,0 kW	2,0 kW	2,0 kW	2,0 kW	2,0 kW	2,0 kW	2,0 kW	2,0 kW	
POTROŠAČ:	PRIKLJUČNICE	PRIKLJUČNICE	PRIKLJUČNICE	PRIKLJUČNICE	PRIKLJUČNICE	PRIKLJUČNICE	PRIKLJUČNICE	PRIKLJUČNICE	PRIKLJUČNICE	REZERVA

INVESTITOR : MIRJAM i.d.o.o.		PROJEKTANT: MLADEN TOMIĆ, dipl.ing.el.		 d.o.o. za projektiranje, nadzor i izvođenje električnih instalacija, Katalina 16, Makarska Mb: 065014265, OIB: 41489075623 Tel: 0216131425, e-mail: in-100co@sit.com.hr	
GRADEVINA : HOTEL **** "MIRJAM"		FAZA: IZVEDBENI PROJEKT			
LOKACIJA : k.č.z. 831/10, K.O. VELIKO BRDO		MJESELO: - ZOP: AH-LL-01/14			
PROJEKT : ELEKTROTEHNIČKE INSTALACIJE		BROJ PROJEKTA: TD-E-17/50		DATUM: 07.2017.g.	
		LIST BROJ: 2/2		NACRT BROJ: 4.24	
				 MLADEN TOMIĆ mag.ing.el. OVLASŢENIK INŽENJER E2425 ELEKTROTEHNIKE	