


|   |   |   |   |   |   |   |   |
|---|---|---|---|---|---|---|---|
| 1 | 2 | 3 | 4 | 5 | 6 | 7 | 8 |
|---|---|---|---|---|---|---|---|

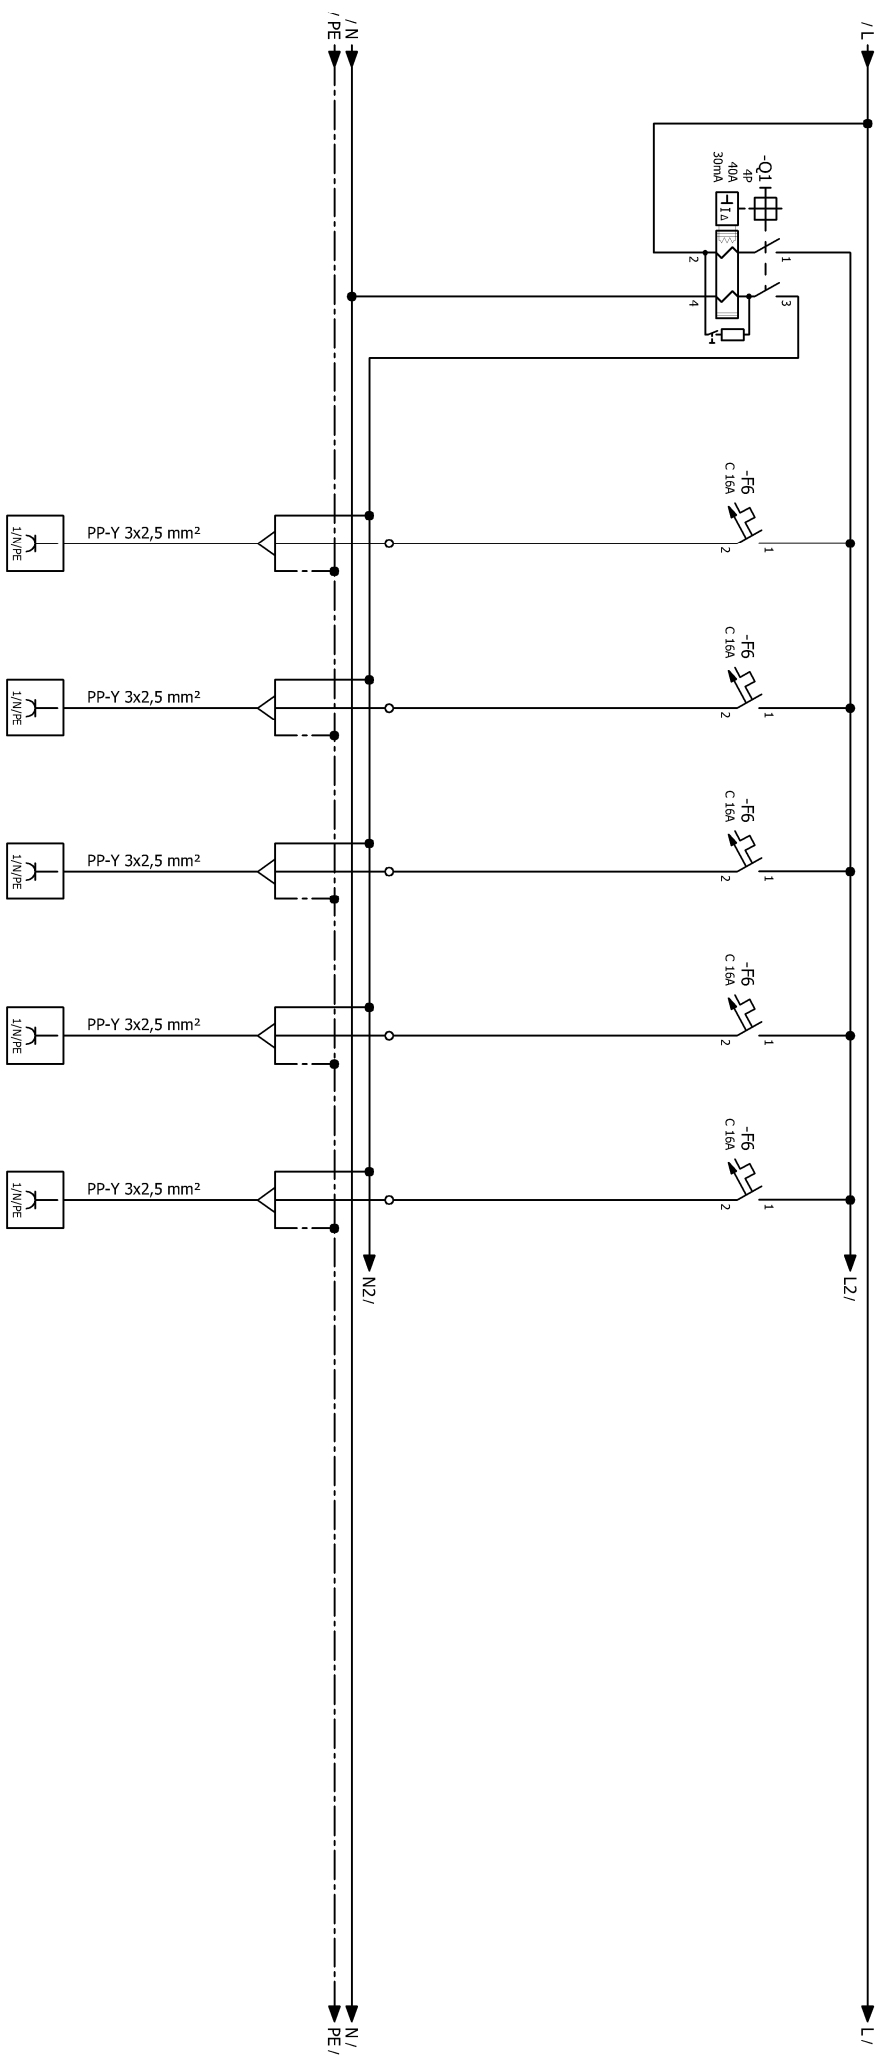

|                |              |              |              |              |              |
|----------------|--------------|--------------|--------------|--------------|--------------|
| STRUJNI KRUG:  | 12           | 13           | 14           | 15           | 16           |
| INSTAL. SNAGA: | 2,0 kW       | 2,0 kW       | 2,0 kW       | 2,0 kW       | 2,0 kW       |
| POTROŠAČ:      | PRIKLJUČNICE | PRIKLJUČNICE | PRIKLJUČNICE | PRIKLJUČNICE | PRIKLJUČNICE |

|                                             |  |                                        |  |   |  |                 |  |   |  |
|---------------------------------------------|--|----------------------------------------|--|---|--|-----------------|--|---|--|
| INVESTITOR : MIRJAM j.d.o.o.                |  | PROJEKTANT: MLADEN TOMIĆ, dipl.ing.el. |  | <div>  <p>d.o.o. za projektiranje, nadzor i izvođenje električnih instalacija, Kataruga 16, Makarska<br/>         MB: 060014265, OIB: 41489075623<br/>         Tel: 021/613-425, e-mail: in100co@sat1.com.hr</p> </div> |  |                 |  |   |  |
| GRADEVINA : HOTEL **** "MIRJAM"             |  | FAZA: IZVEDBENI PROJEKT                |  |   |  |                 |  |   |  |
| LOKACIJA : K.č.z. 8311/10, K.O. VELIKO BRDO |  | MJEŠTILLO: ZOP- AH-LL-01/14            |  |   |  |                 |  |   |  |
| PROJEKT : ELEKTROTEHNIČKE INSTALACIJE       |  | BROJ PROJEKTA: TD-E-17/50              |  | DATUM: 07.2017.g.   |  | LIST BROJ: 3/3  |  | NACRT BROJ: 4.24   |  |
|                                             |  | SADRŽAJ:                               |  | JEDNOPOLNA SHEMA RAZDJELNIK RO/GAR   |  | POTPIS I PEČAT: |  | <div>  <p>MLADEN TOMIĆ<br/> mag.ing.el.<br/> OVLASŢENIK INŽENJER ELEKTROTEHNIKE</p> </div> |  |