


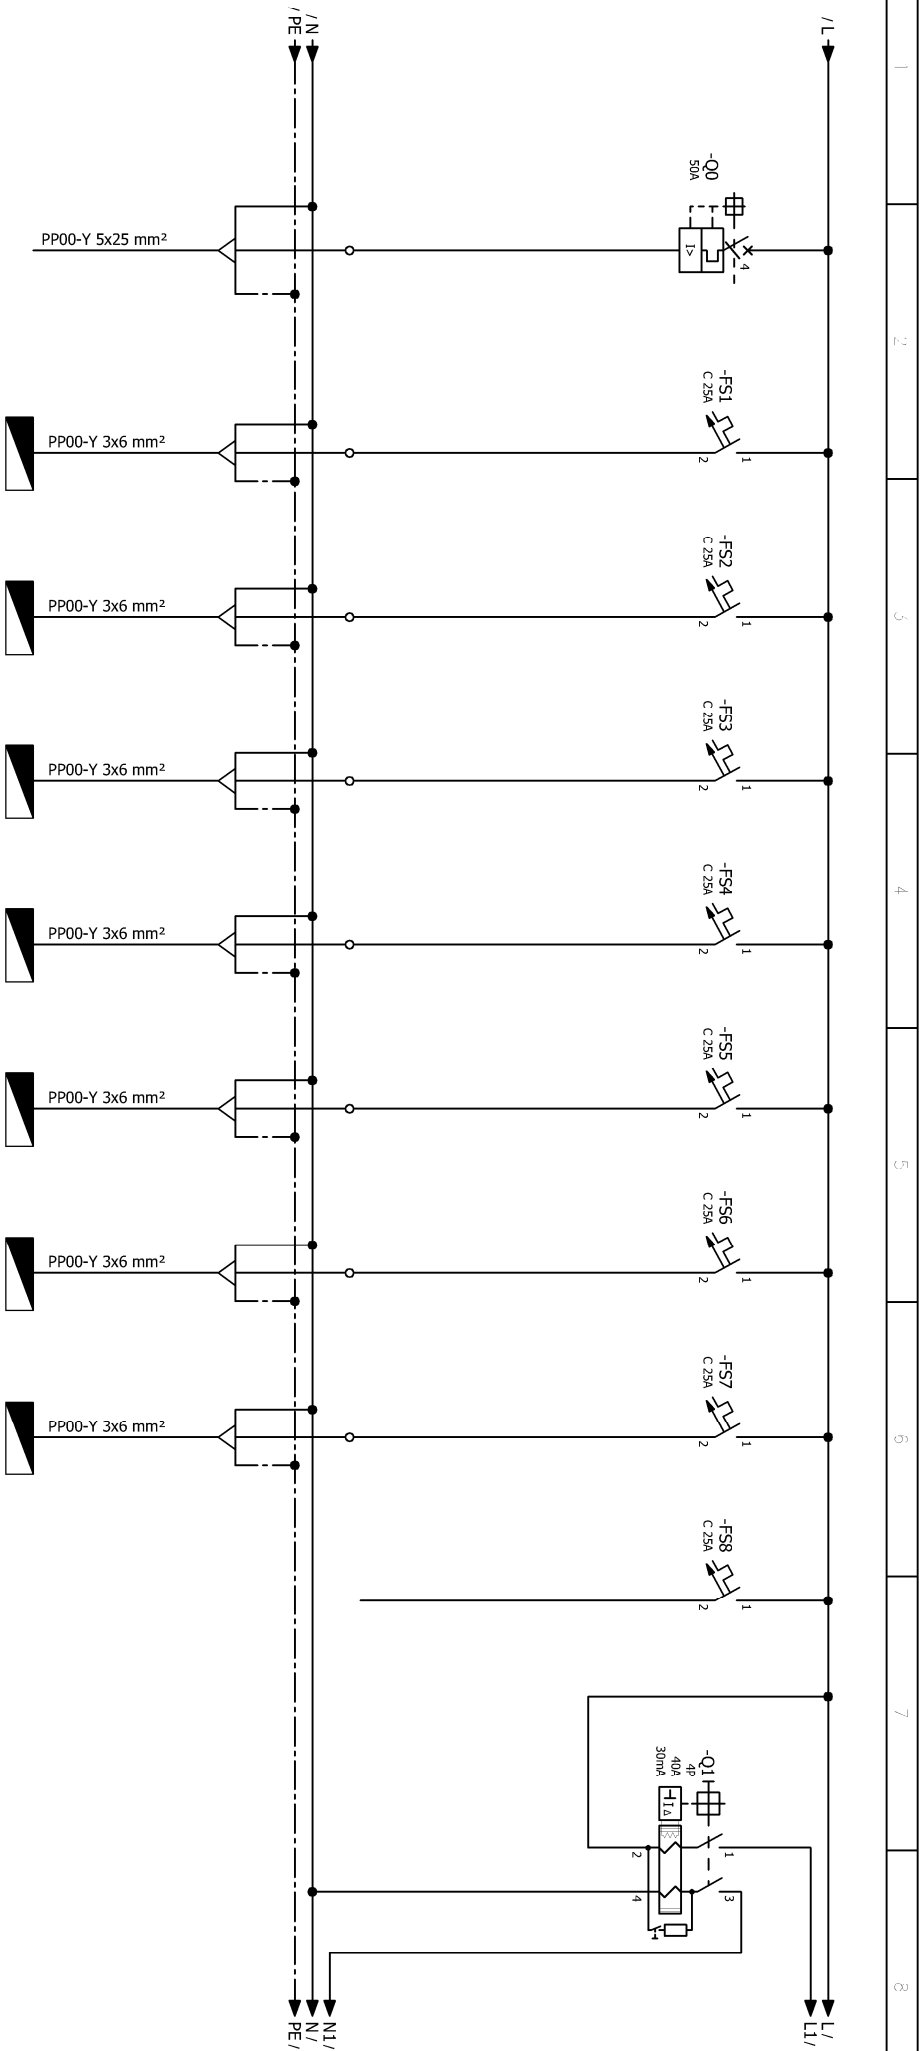

STRUJNI KRUG:	Soba	Soba	Soba	Soba	Soba	Soba	Soba	Soba
INSTAL. SNAGA:	-	4,0 kW	4,0 kW	4,0 kW	4,0 kW	4,0 kW	4,0 kW	4,0 kW
POTROŠAČ:	DOVOD	RO-S	RO-S	RO-S	RO-S	RO-S	RO-S	REZERVA

INVESTITOR : MIRJAM j.d.o.o.

GRADEVINA : HOTEL **** "MIRJAM"

LOKACIJA : K.č.z. 831/10, K.O. VELIKO BRDO

PROJEKT : ELEKTROTEHNIČKE INSTALACIJE

PROJEKTANT:
MLADEN TOMIĆ, dipl.ing.el.

FAZA: IZVEDBENI PROJEKT

MJERILLO:

-

ZOP:

AH-L-01/14



d.o.o. za projektiranje, nadzor i izvođenje
električnih instalacija, Kraljeva 16, Makarska
MB: 060014265, OIB: 4148907623
Tel: 021613-425, e-mail: in-10co@st1.com.hr

SAHRŽAJ:

JEDNOPOLNA SHEMA
RAZDJEJELNIK RO/J0

BROJ PROJEKTA:

TD-E-17/50

DATUM:

07.2017.g.

LIST BROJ:

1/3

NACRT BROJ:

4.24

POTPIS I PEČAT:



MLADEN TOMIĆ
mag.ing.el.
E2425
OVLASĆEN INŽENJER
ELEKTROTEHNIKE