


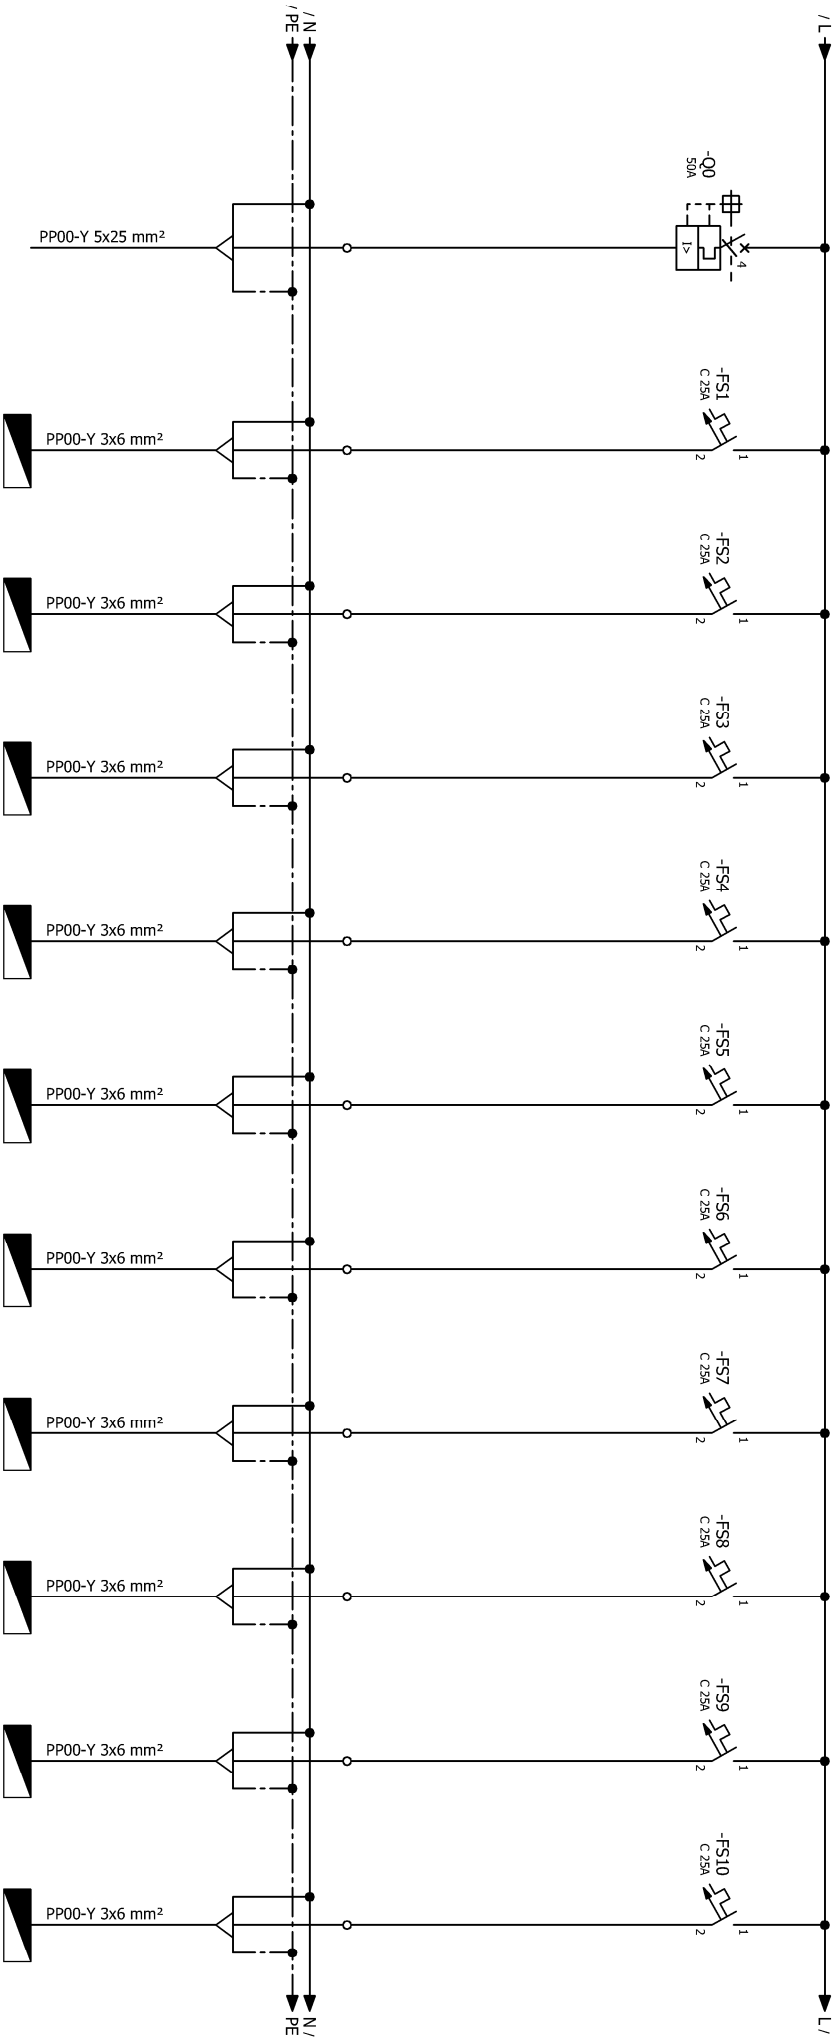

STRUJINI KRUG:	Soba	Soba	Soba	Soba	Soba	Soba	Soba	Soba	Soba
INSTAL. SNAGA:	4,0 kW	4,0 kW	4,0 kW	4,0 kW	4,0 kW	4,0 kW	4,0 kW	4,0 kW	4,0 kW
POTROŠAČ:	DOVOD	RO-S	RO-S	RO-S	RO-S	RO-S	RO-S	RO-S	RO-S

INVESTITOR : MIRJAM J.d.o.o.

GRADEVINA : HOTEL **** "MIRJAM"

LOKACIJA : K.č.z. 831/10, K.O. VELIKO BRDO

PROJEKT : ELEKTROTEHNIČKE INSTALACIJE

PROJEKTANT:
MLADEN TOMIĆ, dipl.ing.el.

FAZA:
IZVEDBENI PROJEKT

MERILLO:
-

ZOP:
AH-L-01/14



d.o.o. za projektiranje, nadzor i izvođenje
električnih instalacija, Kalajuga 16, Makarska
MB: 060014285, OIB: 41489075623
Tel: 021/613-423, e-mail: in-4loco@si1.com.hr

SADRŽAJ:

JEDNOPOLNA SHEMA RAZDJELENIK RO/J1

BROJ PROJEKTA:
TDE-17/50

DATUM:
07.2017.g.

LIST BROJ:
1/3

NACRT BROJ:
4.24

POTPIS I PEČAT:



MLADEN TOMIĆ
mag.ing.el.
OVLASĆEN INŽENJER
ELEKTROTEHNIKE
E2425