


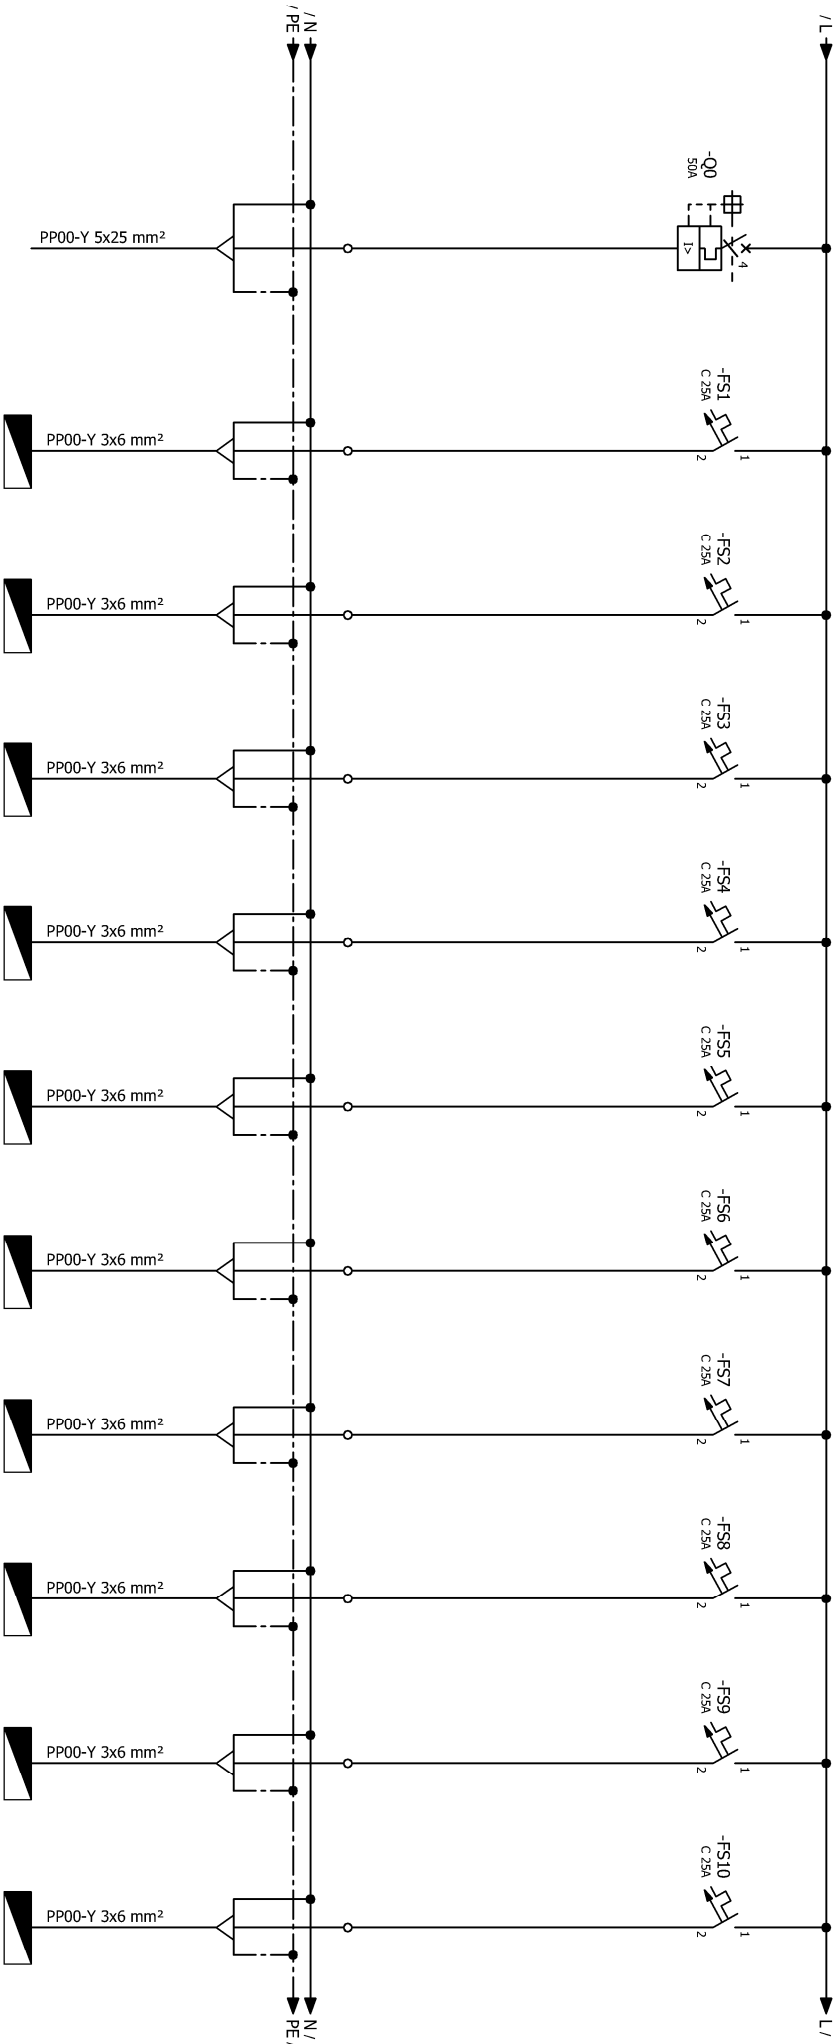

STRUJNI KRUG:	Soba	Soba	Soba	Soba	Soba	Soba	Soba	Soba	Soba	Soba
INSTAL. SNAGA:	4,0 kW	4,0 kW	4,0 kW	4,0 kW	4,0 kW	4,0 kW	4,0 kW	4,0 kW	4,0 kW	4,0 kW
POTROŠAČ:	DOVOD	RO-S	RO-S	RO-S	RO-S	RO-S	RO-S	RO-S	RO-S	RO-S

INVESTITOR : MIRJAM j.d.o.o.

GRADEVINA : HOTEL **** "MIRJAM"

LOKACIJA : K.č.z. 831/10, K.O. VELIKO BRDO

PROJEKT : ELEKTROTEHNIČKE INSTALACIJE

PROJEKTANT:
MLADEN TOMIĆ, dipl.ing.el.

FAZA: IZVEDBENI PROJEKT

MJERILO: -

ZOP-
AH-L-01/14



d.o.o. za projektiranje, nadzor i izvođenje
električnih instalacija, Kraljeva 16, Makarska
MB: 060014265, OIB: 41489079623
Tel: 021613-4425, e-mail: in-100co@stl.com.hr

SAHRŽAJ:

JEDNOPOLNA SHEMA RAZDJELENIK RO/J2

BROJ PROJEKTA: TD-E-17/50
DATUM: 07.2017.g.
LIST BROJ: 1/3
NACRT BROJ: 4.24

POTPIS I PEČAT:

MLADEN TOMIĆ
mag.ing.el.
E2425
OVLASĆENI INŽENJER
ELEKTROTEHNIKE