


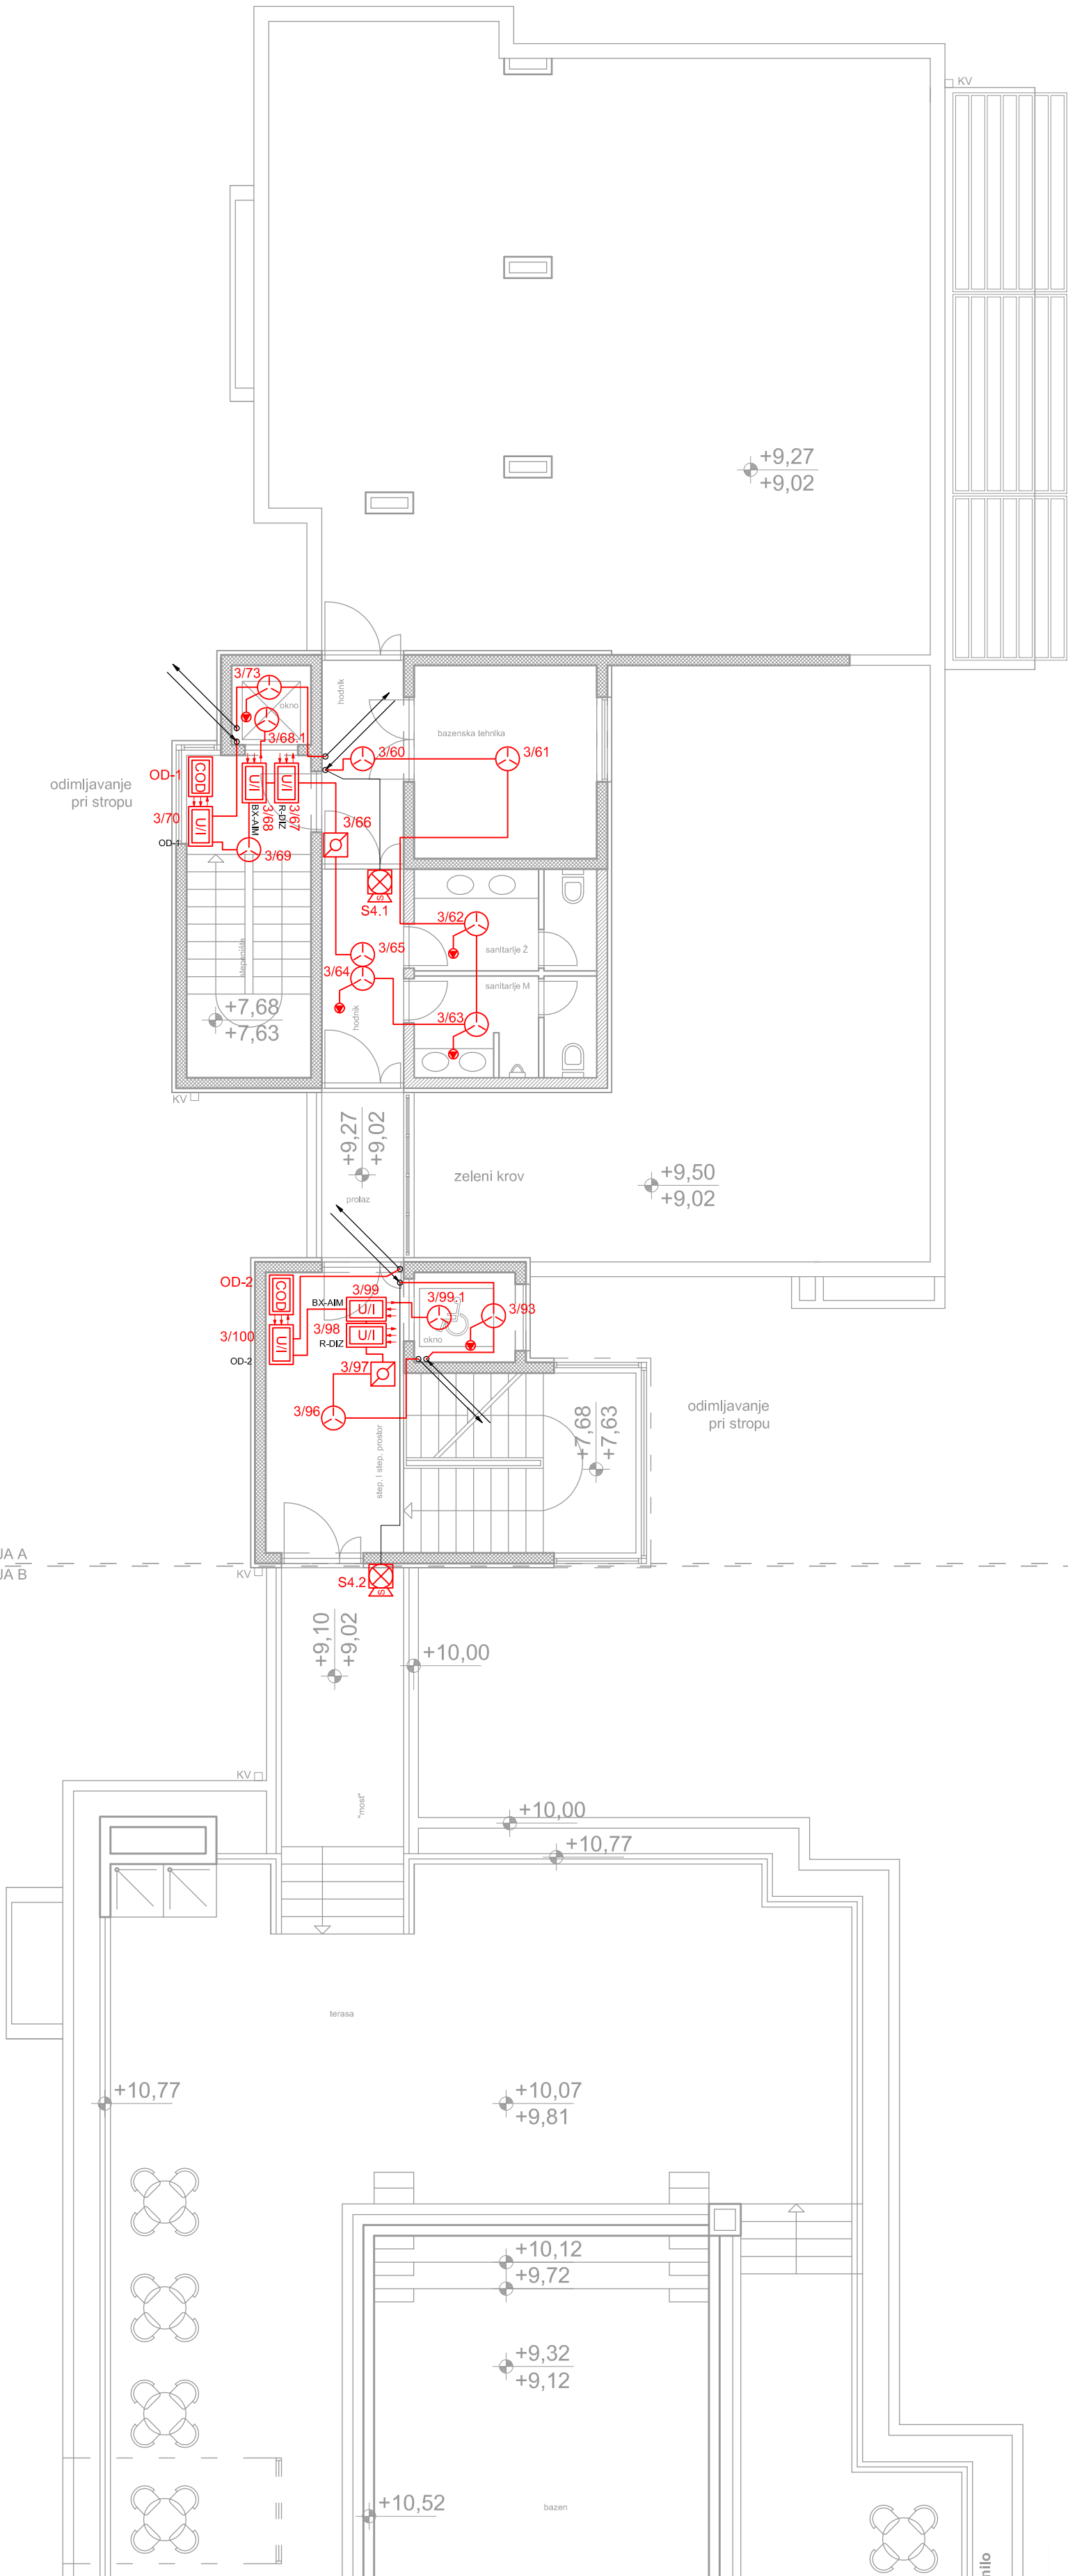

DILATACIJA A
DILATACIJA B

DILATACIJA A
DILATACIJA B

INVESTITOR : MIRJAM J.o.o.	SADRŽAJ : VATRODOJAVNA - KROV
GRAĐEVINA : HOTEL **** "MIRJAM"	PROJEKTANT : MLADEN TOMIĆ, dipl.ing.el.
LOKACIJA : k.č.z. 83/110, K.O. VELIKO BRDO	MSRLO : ZOP : BROJ PROJEKTA : DATUM : BR. MOKRTA :
PROJEKT : ELEKTROTEHNIČKE INSTALACIJE	1:100 A4/L-01/14 TDS-1750 07.2017.g. 4.40

