


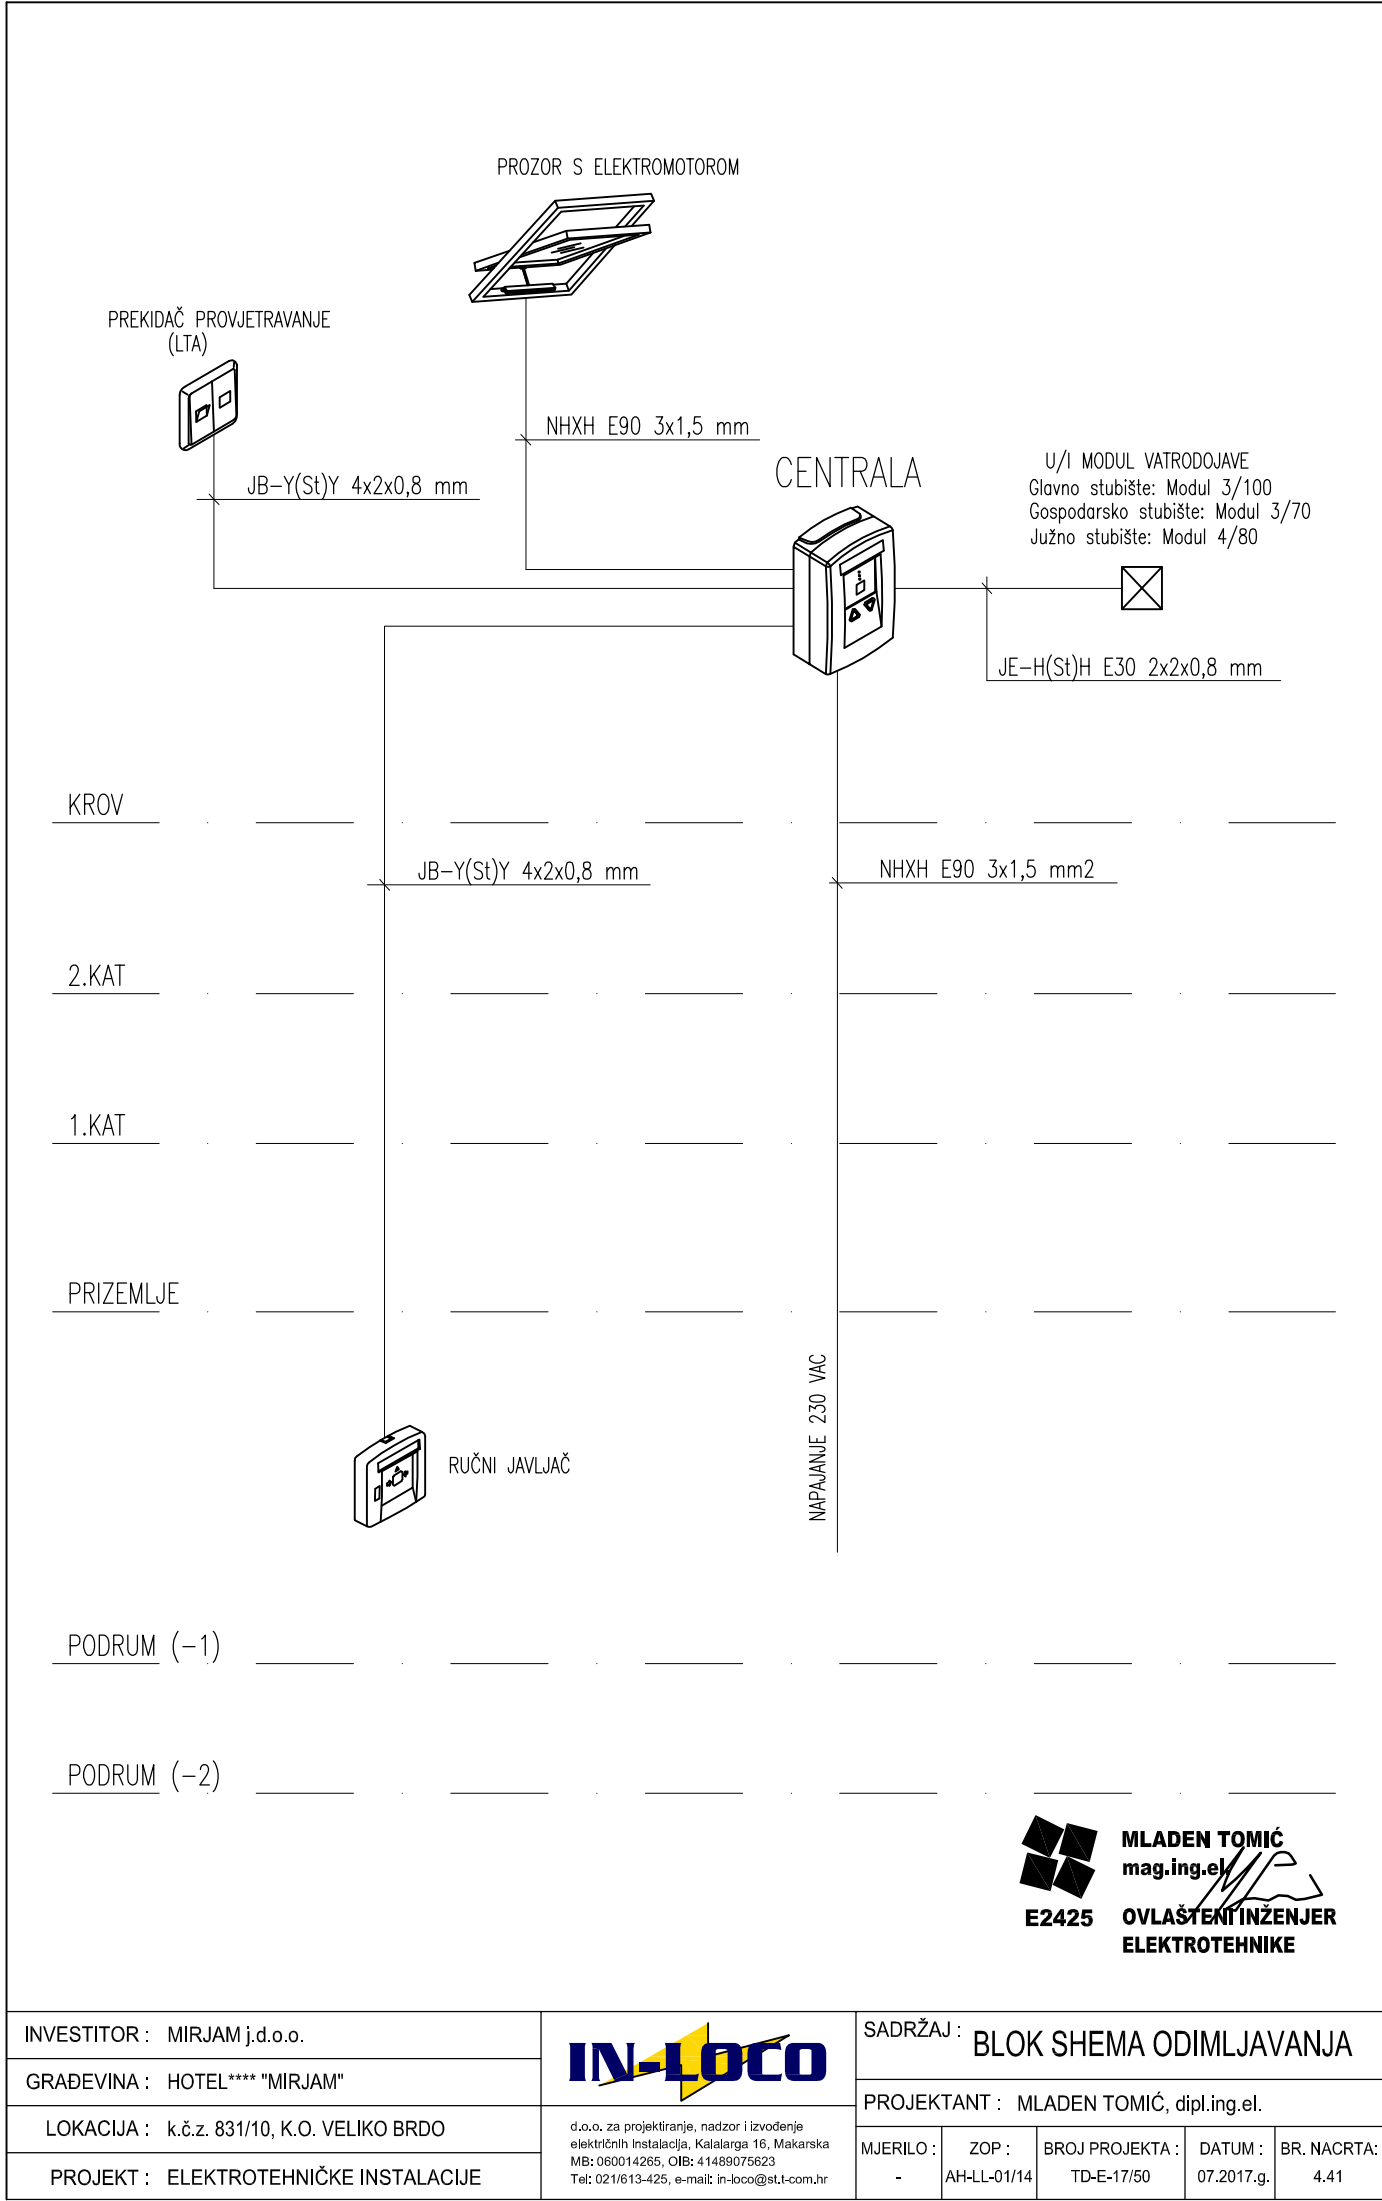

MLADEN TOMIĆ
mag.ing.el.
E2425
OVLAŠTENI INŽENJER
ELEKTROTEHNIKE

INVESTITOR : MIRJAM j.d.o.o.	 d.o.o. za projektiranje, nadzor i izvođenje električnih instalacija, Kalalarga 16, Makarska MB: 060014265, OIB: 41489075623 Tel: 021/613-425, e-mail: in-loco@st.t-com.hr	SADRŽAJ : BLOK SHEMA ODIMLJAVANJA				
GRAĐEVINA : HOTEL **** "MIRJAM"		PROJEKTANT : MLADEN TOMIĆ, dipl.ing.el.				
LOKACIJA : k.č.z. 831/10, K.O. VELIKO BRDO		MJERILO :	ZOP :	BROJ PROJEKTA :	DATUM :	BR. NACRTA:
PROJEKT : ELEKTROTEHNIČKE INSTALACIJE		-	AH-LL-01/14	TD-E-17/50	07.2017.g.	4.41