




KROV

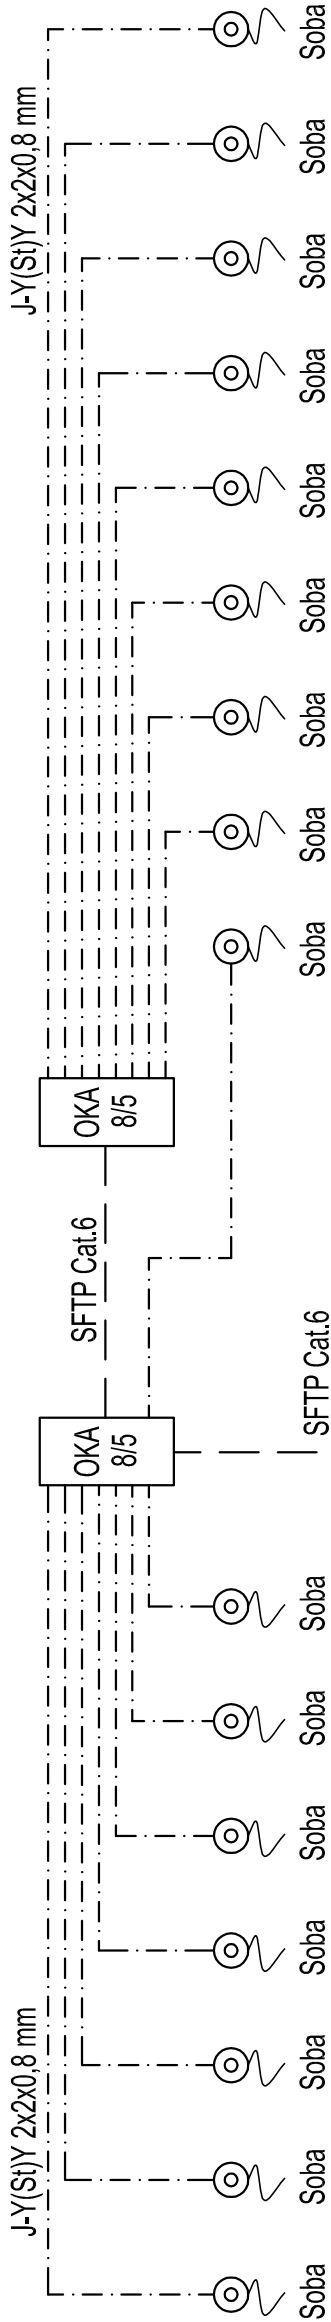


2.KAT

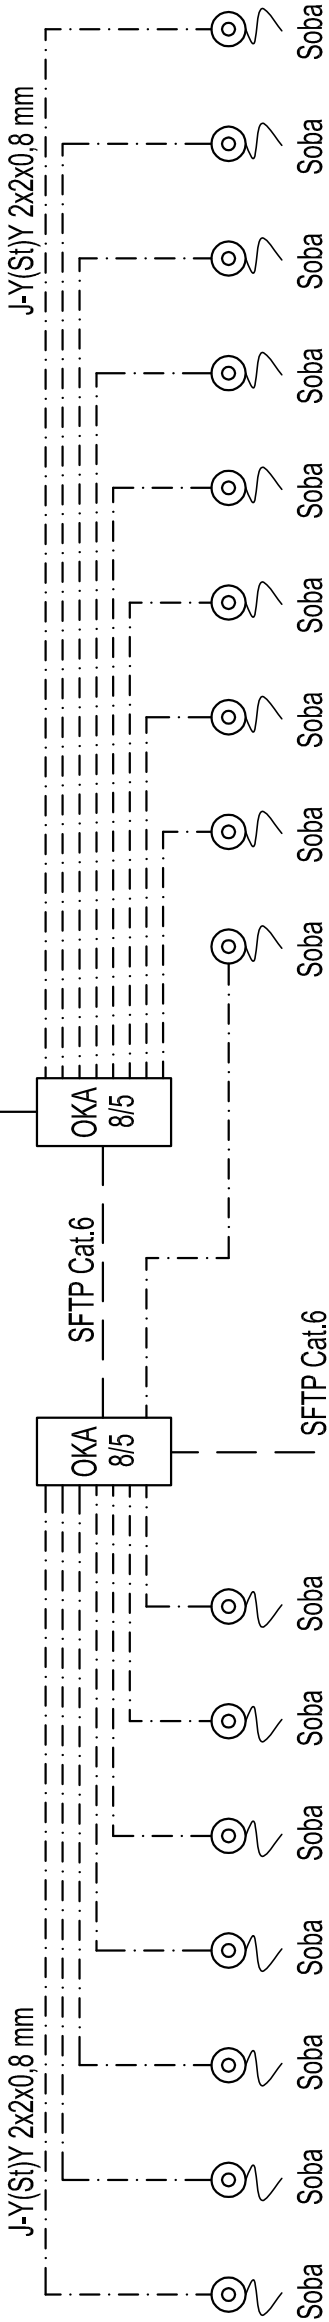

1.KAT

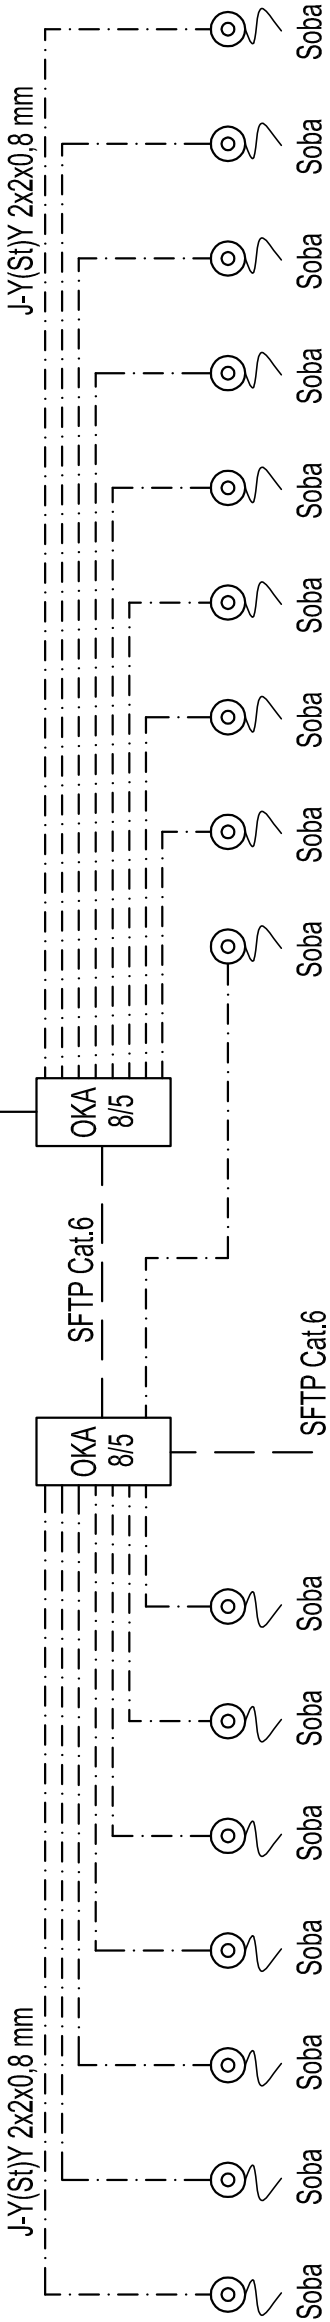

PRIZEMLJE

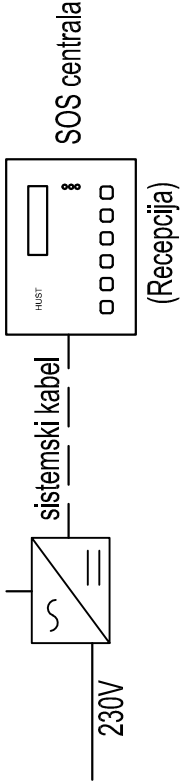

PODRUM

KAZALO:

	BIS-MPC MMX - SOS centrala (na recepciji na stolu)	1 kom
	BIS-NS 2405 - ispravljač (na recepciji na zidu)	1 kom
	BIS-OKA 08 - osnovni komunik. element (u hodniku)	6 kom
	TPR SOS T - tipkalo pozivno-razriješno potežno (uz tuš)	48 kom



MLADEN TOMIĆ
mag.ing.el.
E2425



OVLAŠTENI INŽENJER
ELEKTROTEHNIKE

		INVESTITOR : MIRJAM j.d.o.o.		SADRŽAJ : BLOK SHEMA SOS SUSTAV	
GRADEVINA : APARTHOTEL **** "MIRJAM"		PROJEKTANT : MLADEN TOMIĆ, dipl.ing.el.		PROJEKTANT : MLADEN TOMIĆ, dipl.ing.el.	
LOKACIJA : čest.zem. 831/10, K.O. VELIKO BRDO		MJEŠTERILO : -		MJEŠTERILO : BROJ PROJEKTA : TD-E-17/50	
PROJEKT : ELEKTROTEHNIČKE INSTALACIJE		ZOP : AH-L-L-01/14		DATUM : BR. NACRTA : 07.2017.g. 4-45	