



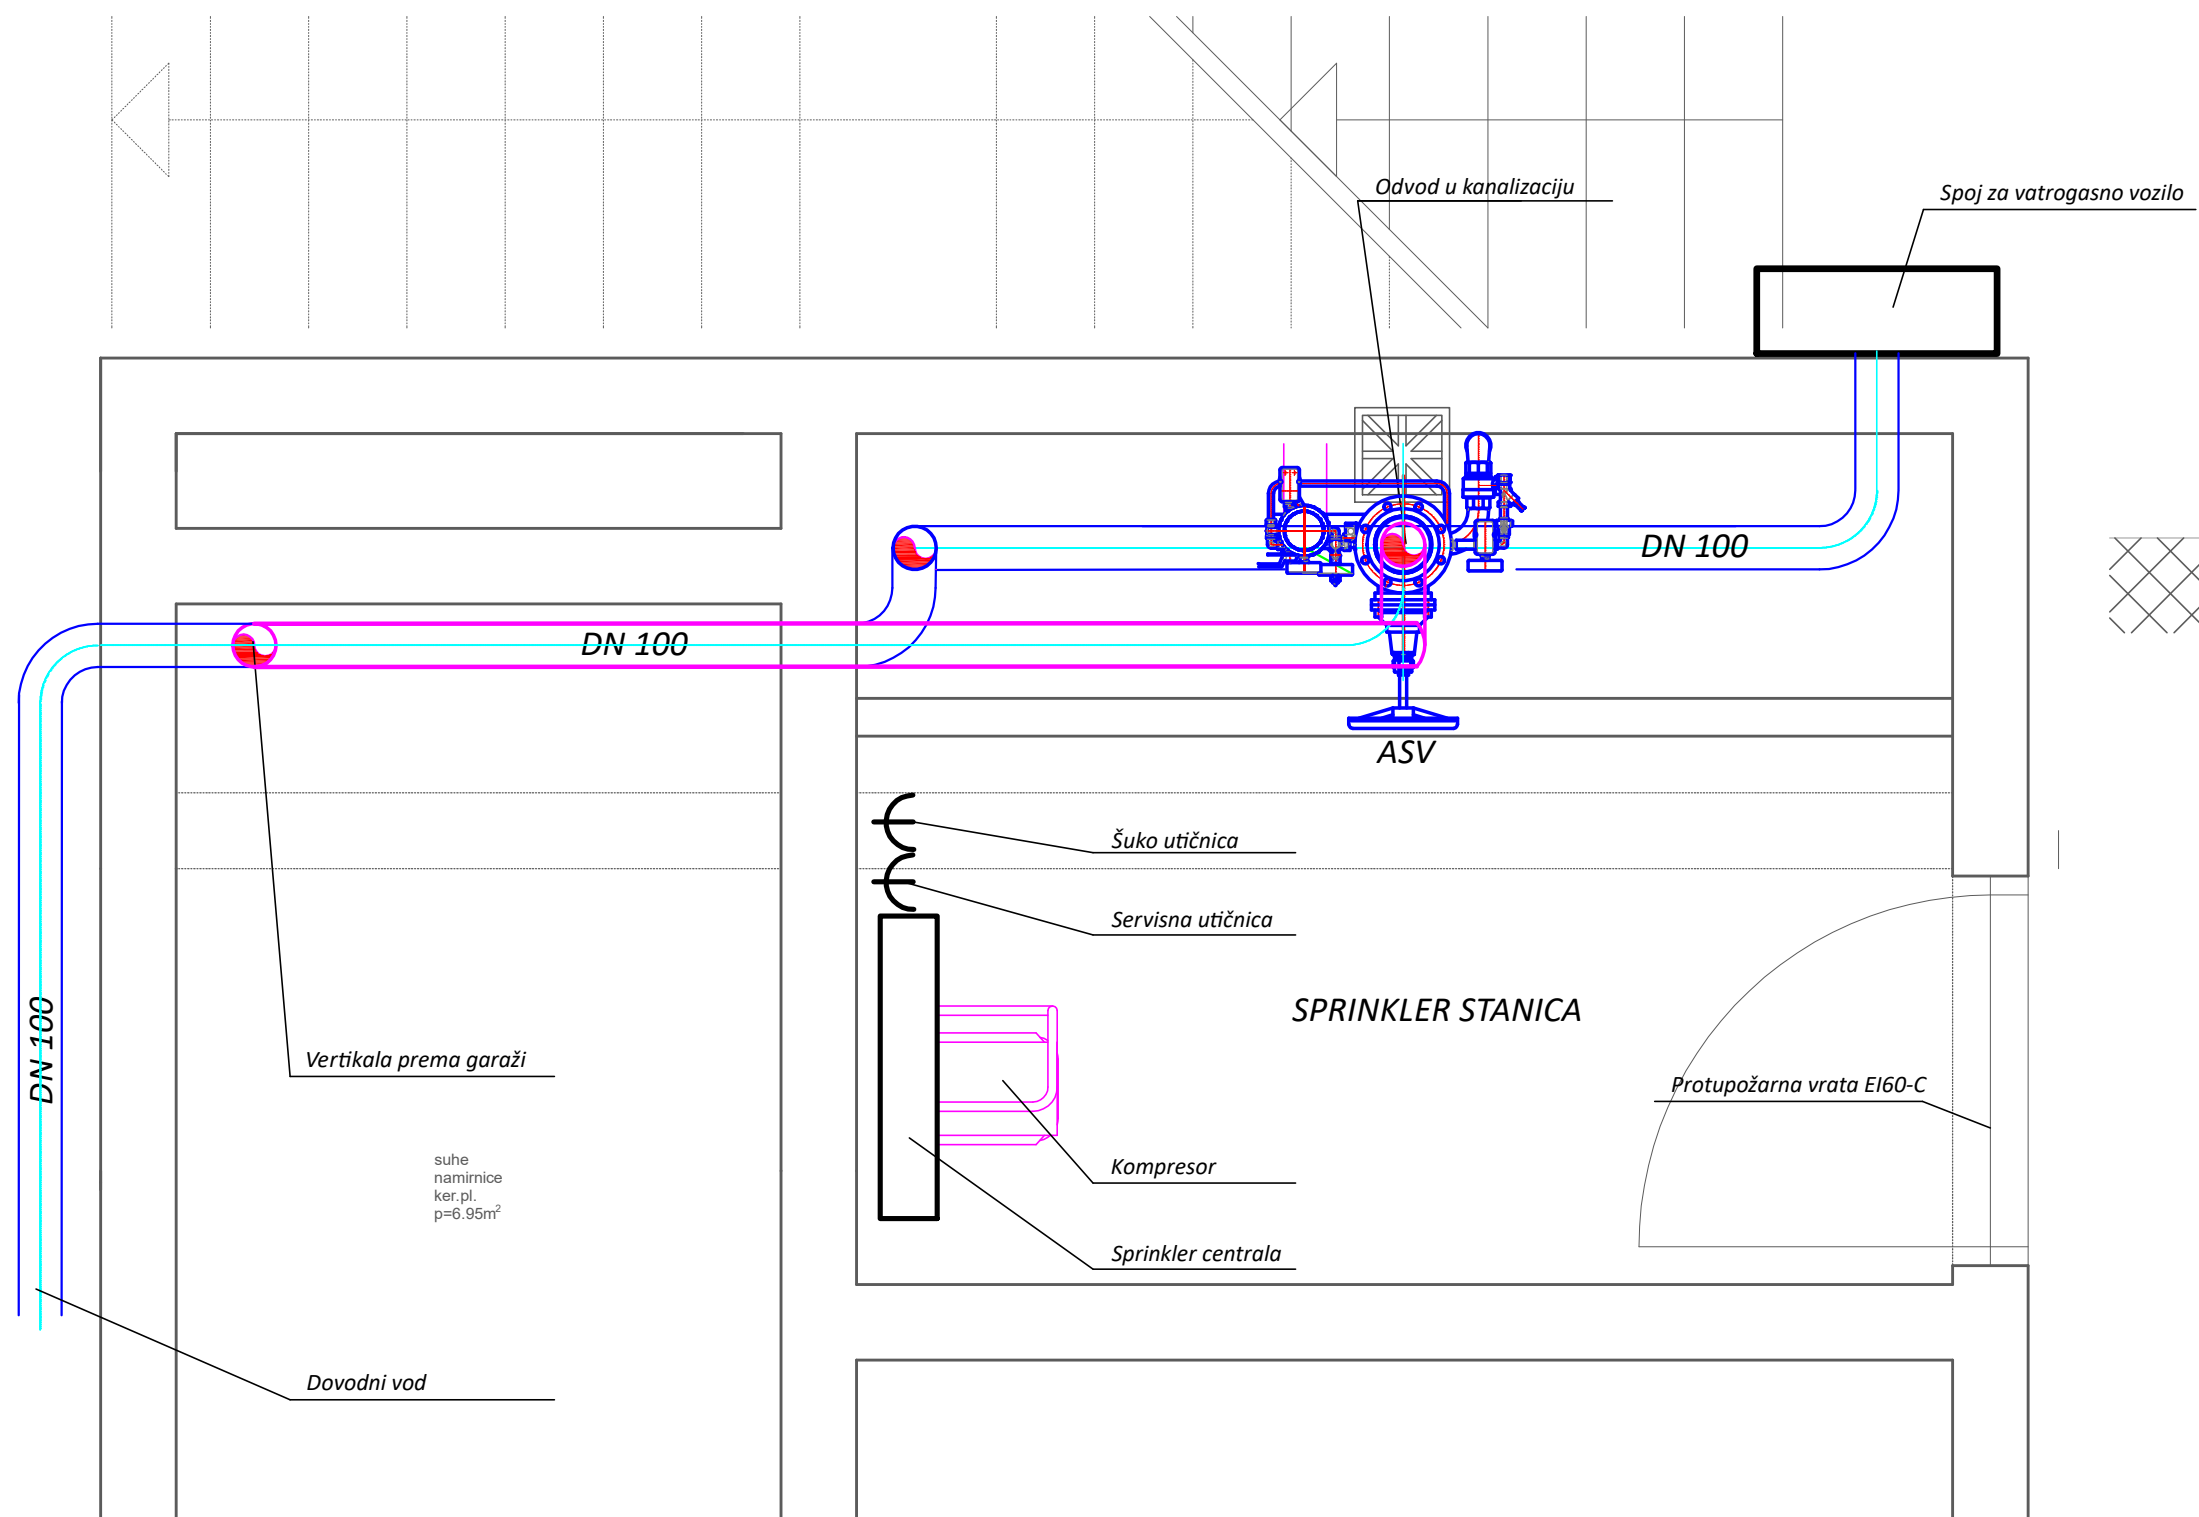


DETALJ BETONSKOG KORITA

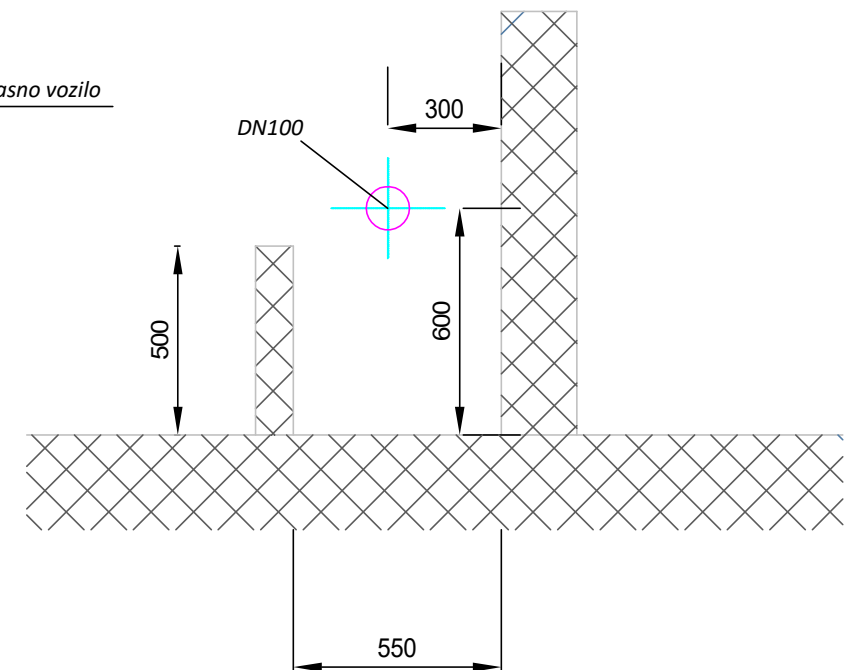

DETALJ UGRADNJE SPRINKLER MLAZNICE U PRVOJ RAZINI



DETALJI KONZOLIRANJA CJEVOVODA

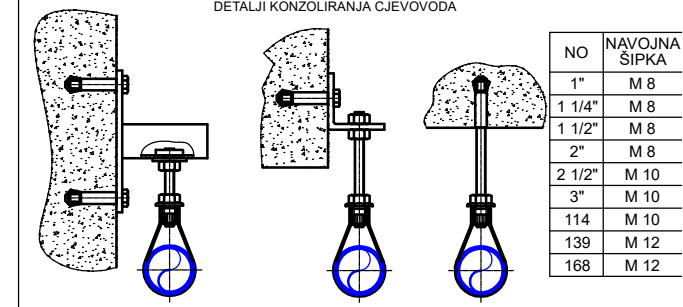

NO	NAVOJNA ŠIPKA
1"	M 8
1 1/4"	M 8
1 1/2"	M 8
2"	M 8
2 1/2"	M 10
3"	M 10
114	M 10
139	M 12
168	M 12

DETALJ IZVEDBE DRENIRANJA



 PRO TEST d.o.o. <i>Ante Petračića 33, Split</i>		Investitor:	MIRJAM j.d.o.o., Put Borika 113, Omiš OIB: 39159128846			
		Građevina:	HOTEL **** k.č.b. 831/10 k.o. Veliko Brdo			
Projektant:	Petar Silobričić, d.i.s.	Sadržaj:	Dispozicija opreme			
Direktor:	Petar Silobričić, d.i.s.	Br.t.d.:	TD-SPR-1/16-DOP	ZOP:	AH-LL-01/14	
Razina i vrsta projekta: IZVEDBENI PROJEKT SPRINKLER INSTALACIJE		Datum:	svibanj, 2017. g.	Mjerilo:	1:20	
		Mjesto:	Split	List:	5	