



STAVKA 34_drvene obloge za pultove show cooking u restoranu u prizemlju

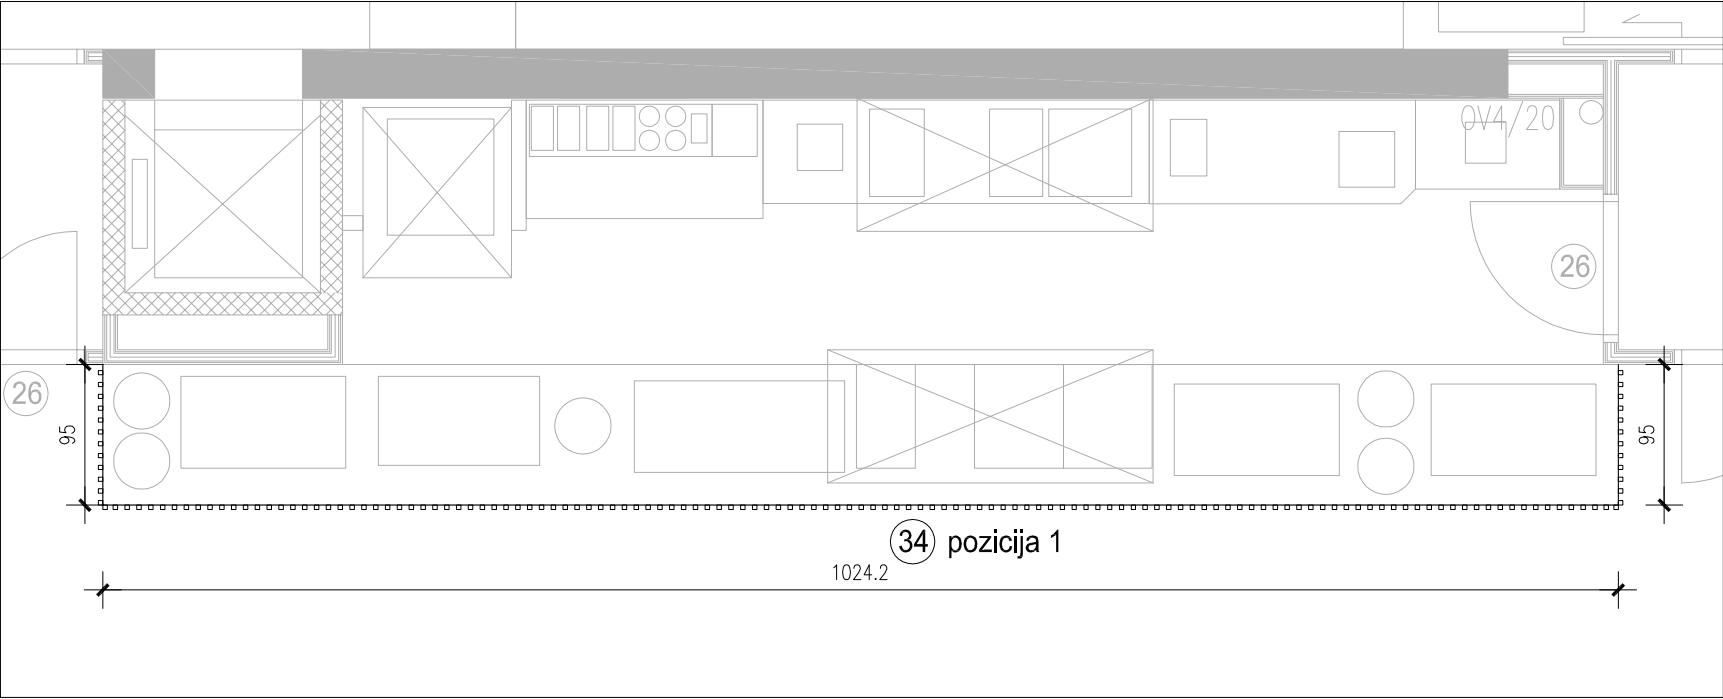


NAPOMENA:
- letvice 3x3cm
- pozadina mat crni iveral
(po izboru projektanta)

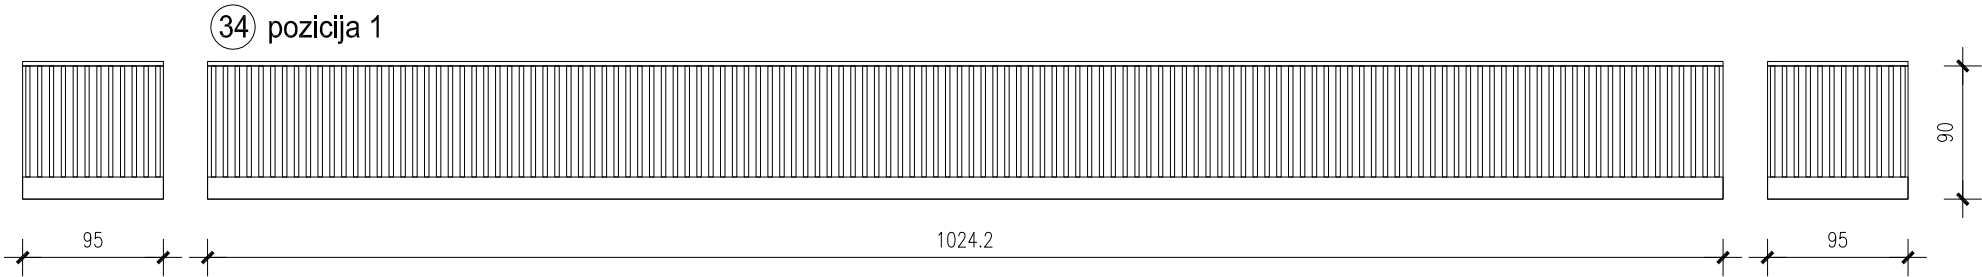


NAPOMENA: U RADIONIČKIM NACRTIMA SHEME USKLADITI S NACRTIMA KOJE
OSIGURAVA IZVOĐAČ (DOBAVLJAČ PULTA)

STAVKA 34_drvene obloge za pultove show cooking u restoranu u prizemlju

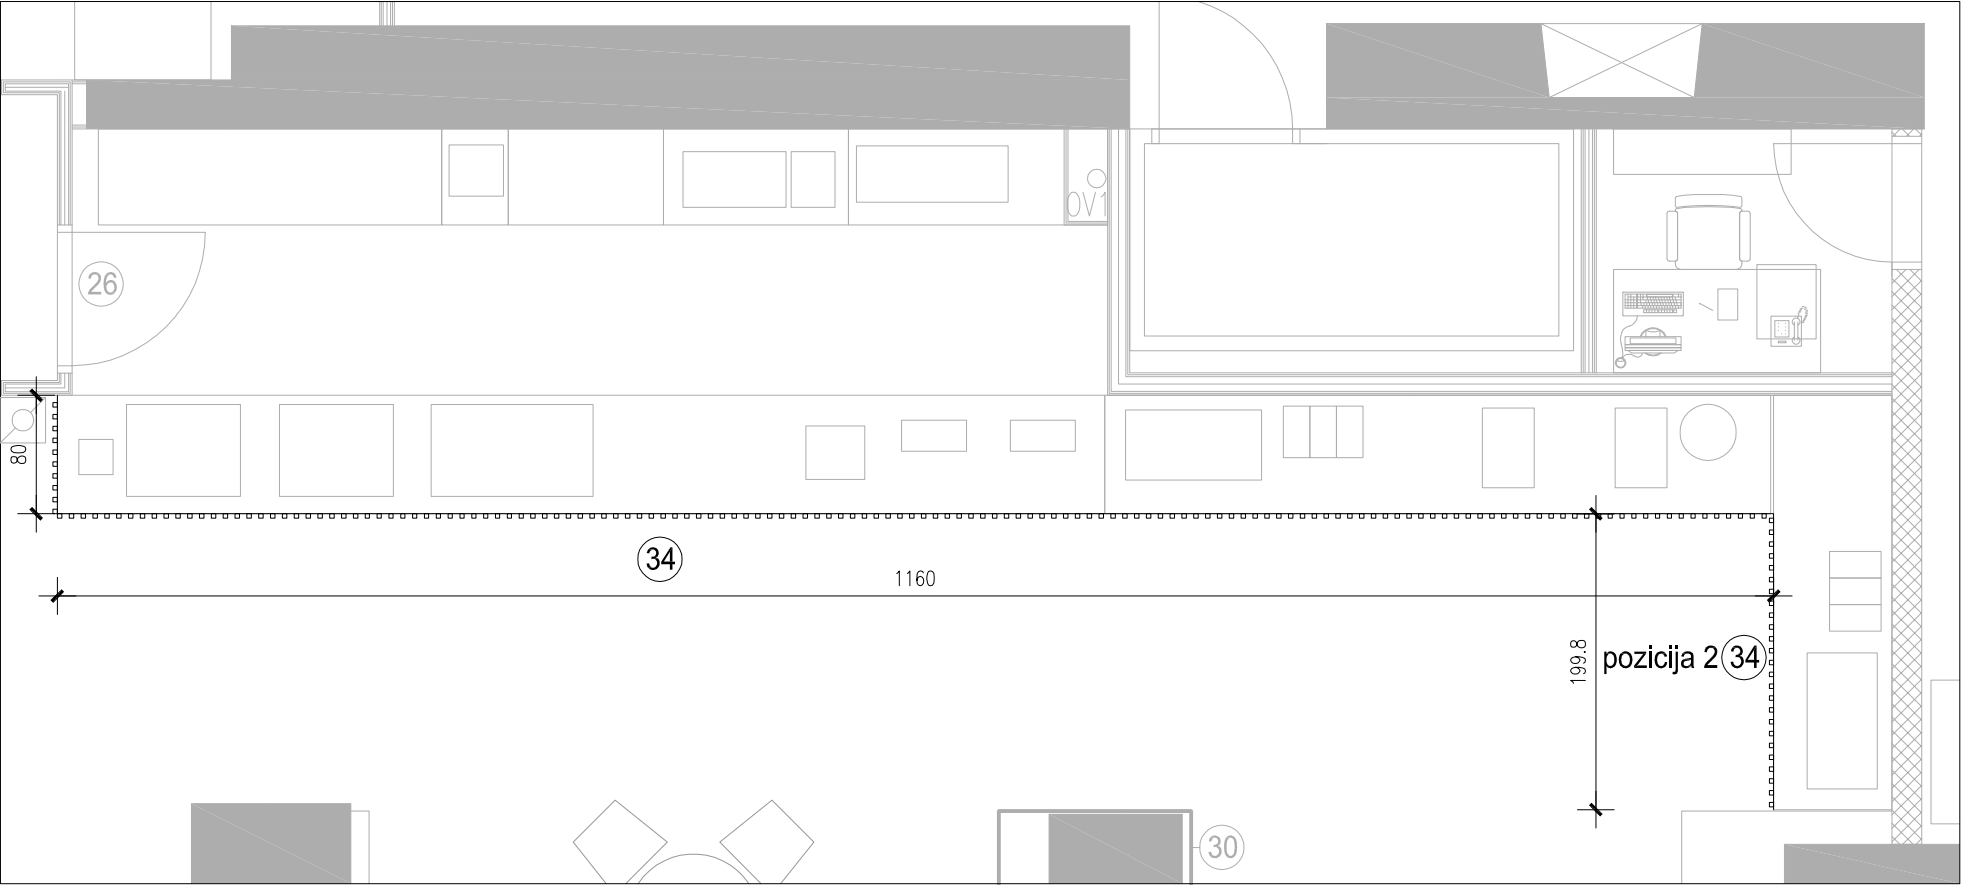

NAPOMENA:
- letvice 3x3cm
- pozadina mat crni iveral
(po izboru projektanta)


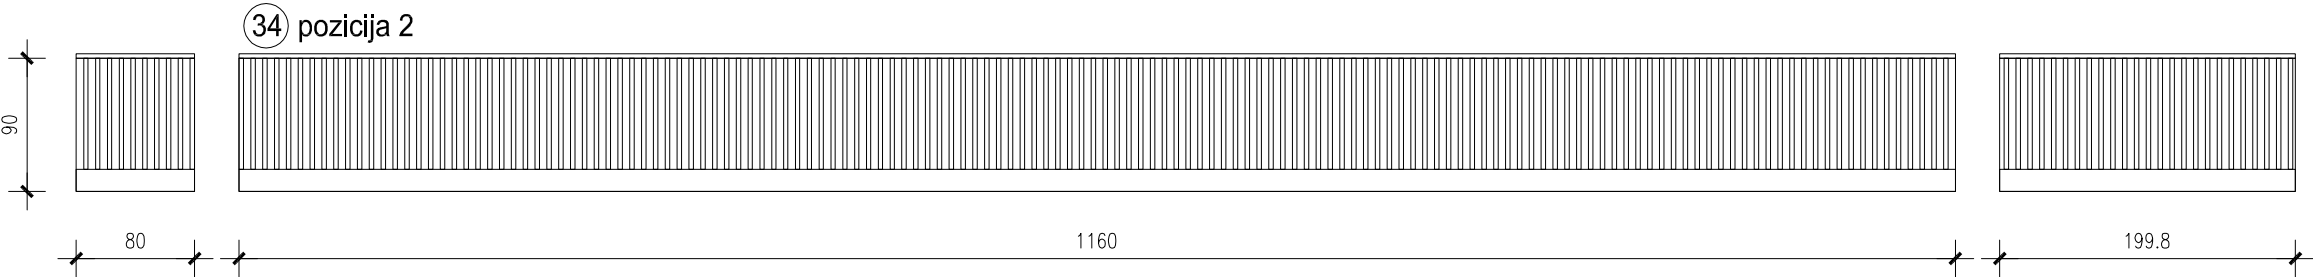


NAPOMENA: U RADIONIČKIM NACRTIMA SHEME USKLADITI S NACRTIMA KOJE
OSIGURAVA IZVOĐAČ (DOBAVLJAČ PULTA)

STAVKA 35_drvene obloge za pultove self service u restoranu u prizemlju

NAPOMENA:

- letvice 3x3cm
- pozadina mat crni iveral (po izboru projektanta)

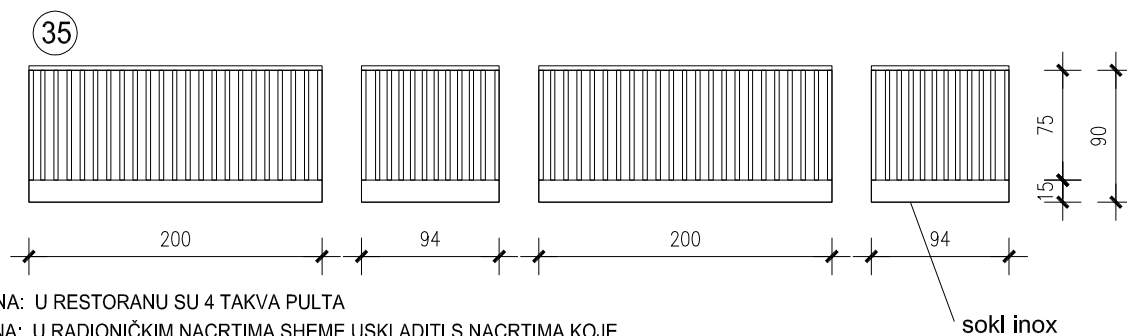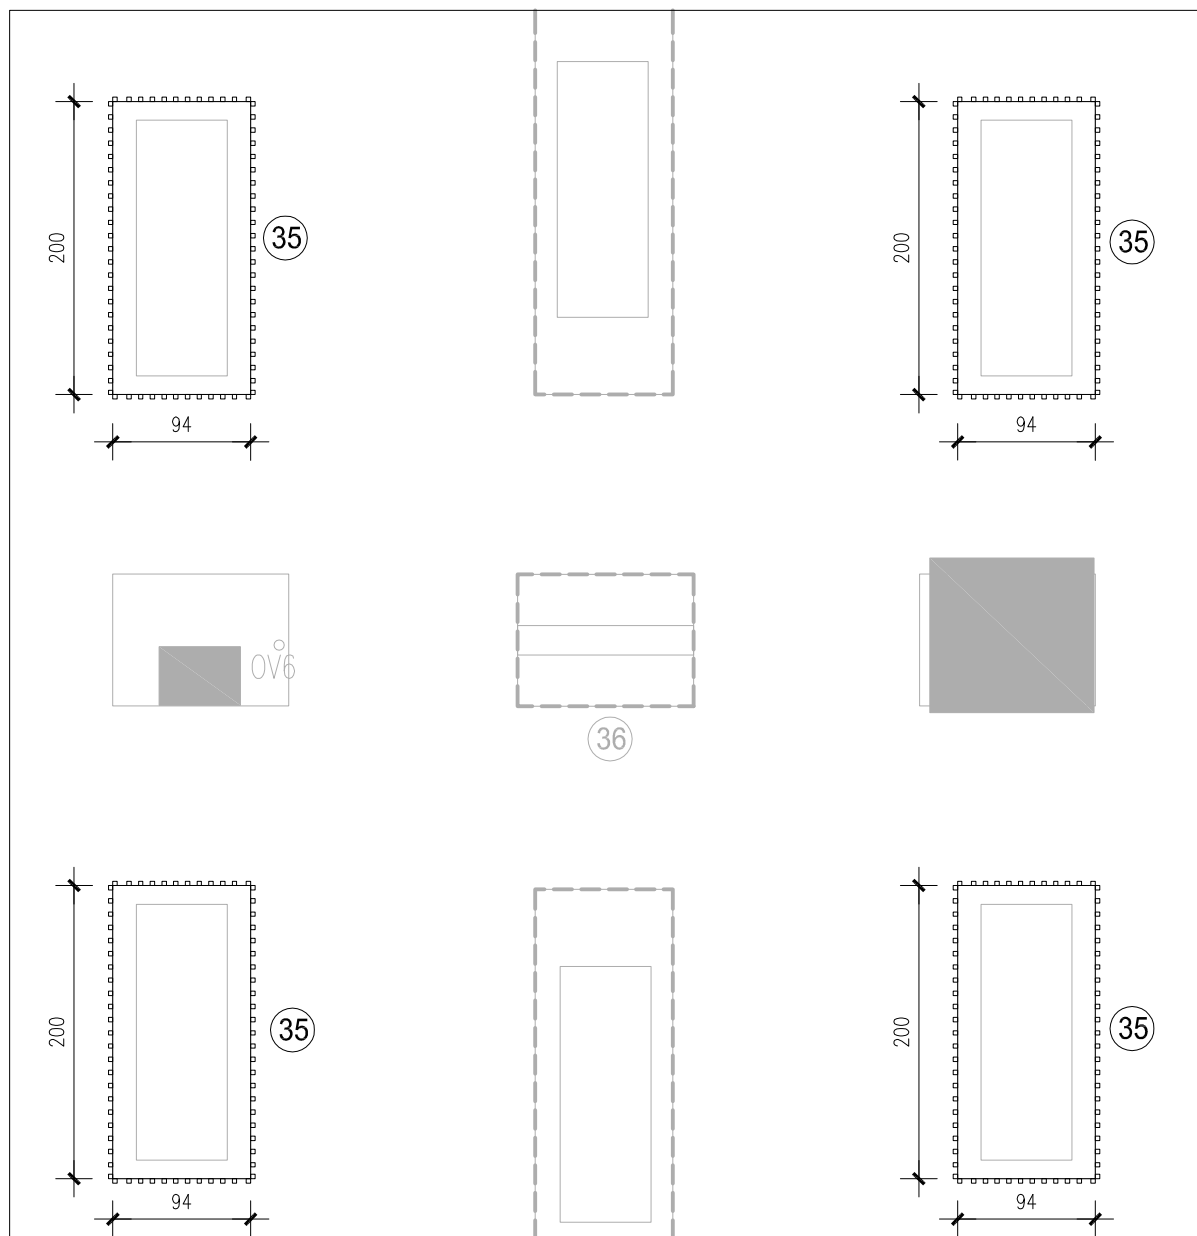



NAPOMENA: U RESTORANU SU 4 TAKVA PULTA

NAPOMENA: U RADIONIČKIM NACRTIMA SHEME USKLADITI S NACRTIMA KOJE OSIGURAVA IZVOĐAČ (DOBAVLJAČ PULTA)

STAVKA 36_drvene obloge za pultove self service u restoranu u prizemlju


NAPOMENA:

- letvice 3x3cm
- pozadina mat crni iveral
(po izboru projektanta)

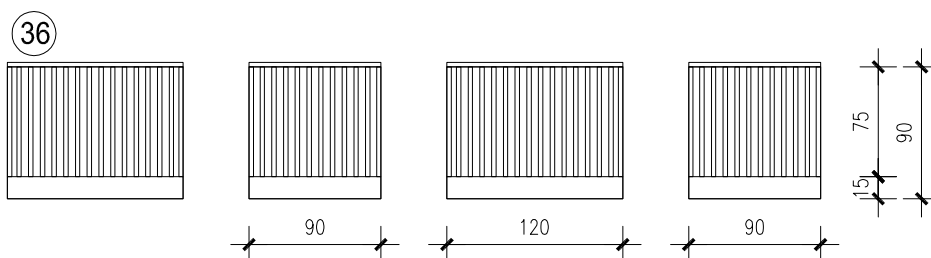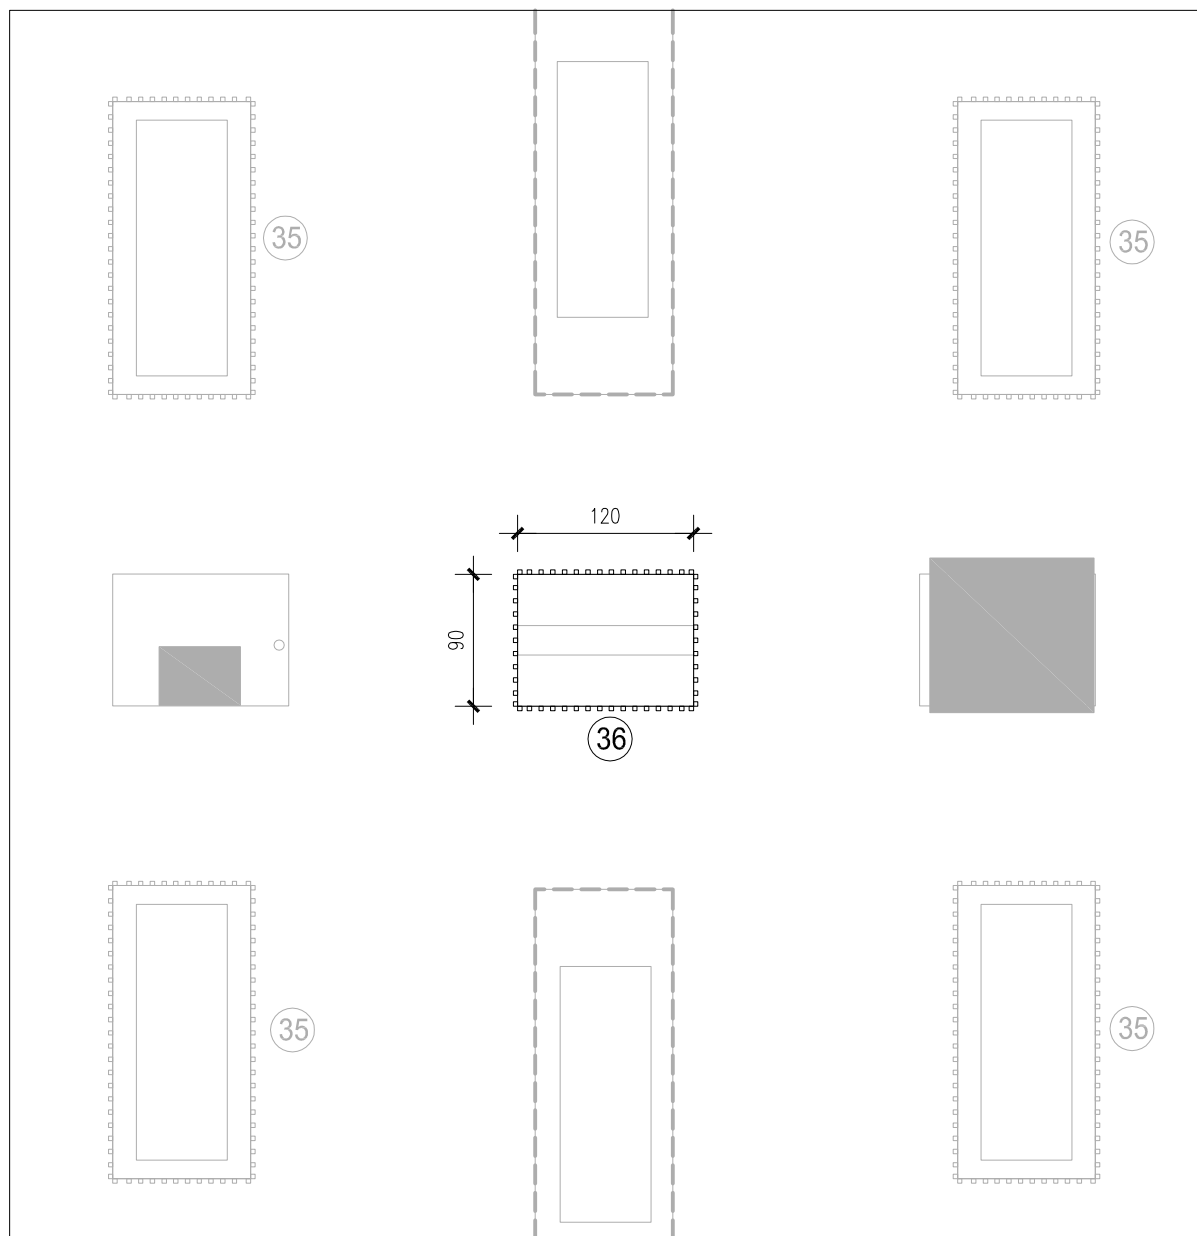





NAPOMENA: U RADIONIČKIM NACRTIMA SHEME USKLADITI S NACRTIMA KOJE OSIGURAVA IZVOĐAČ (DOBAVLJAČ PULTA)

STAVKA 37_drvene obloge za pultove self service u restoranu u prizemlju

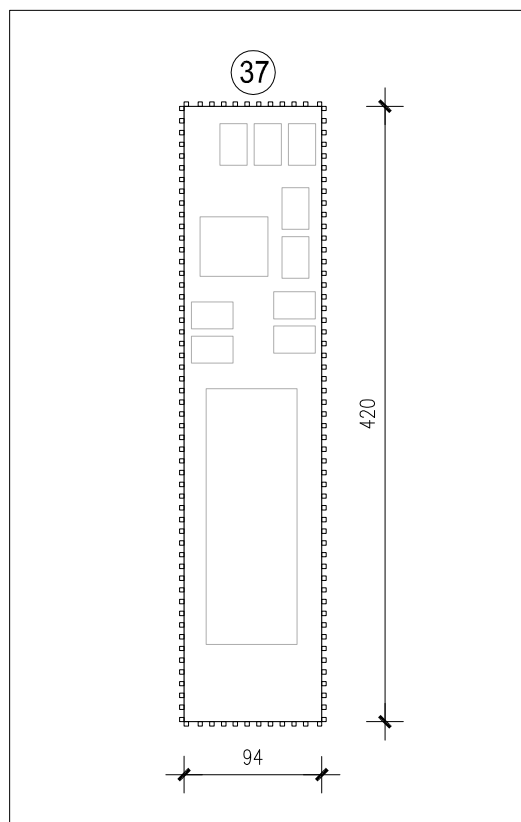


NAPOMENA:

- letvice 3x3cm
- pozadina mat crni iveral (po izboru projektanta)

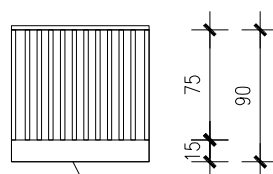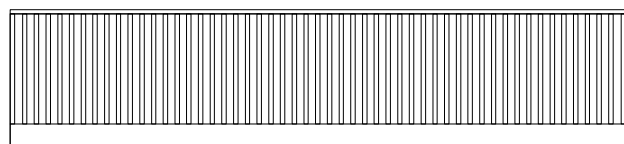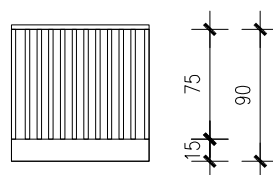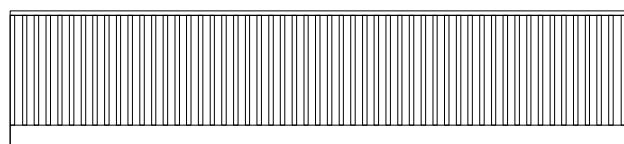



sokl inox

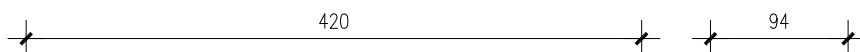

NAPOMENA: U RESTORANU SU 2 TAKVA PULTA!

NAPOMENA: U RADIONIČKIM NACRTIMA SCHEME USKLADITI S NACRTIMA KOJE OSIGURAVA IZVOĐAČ (DOBAVLJAČ PULTA)



STAVKA 30_drveni elementi oko stupova u centralnom dijelu restorana

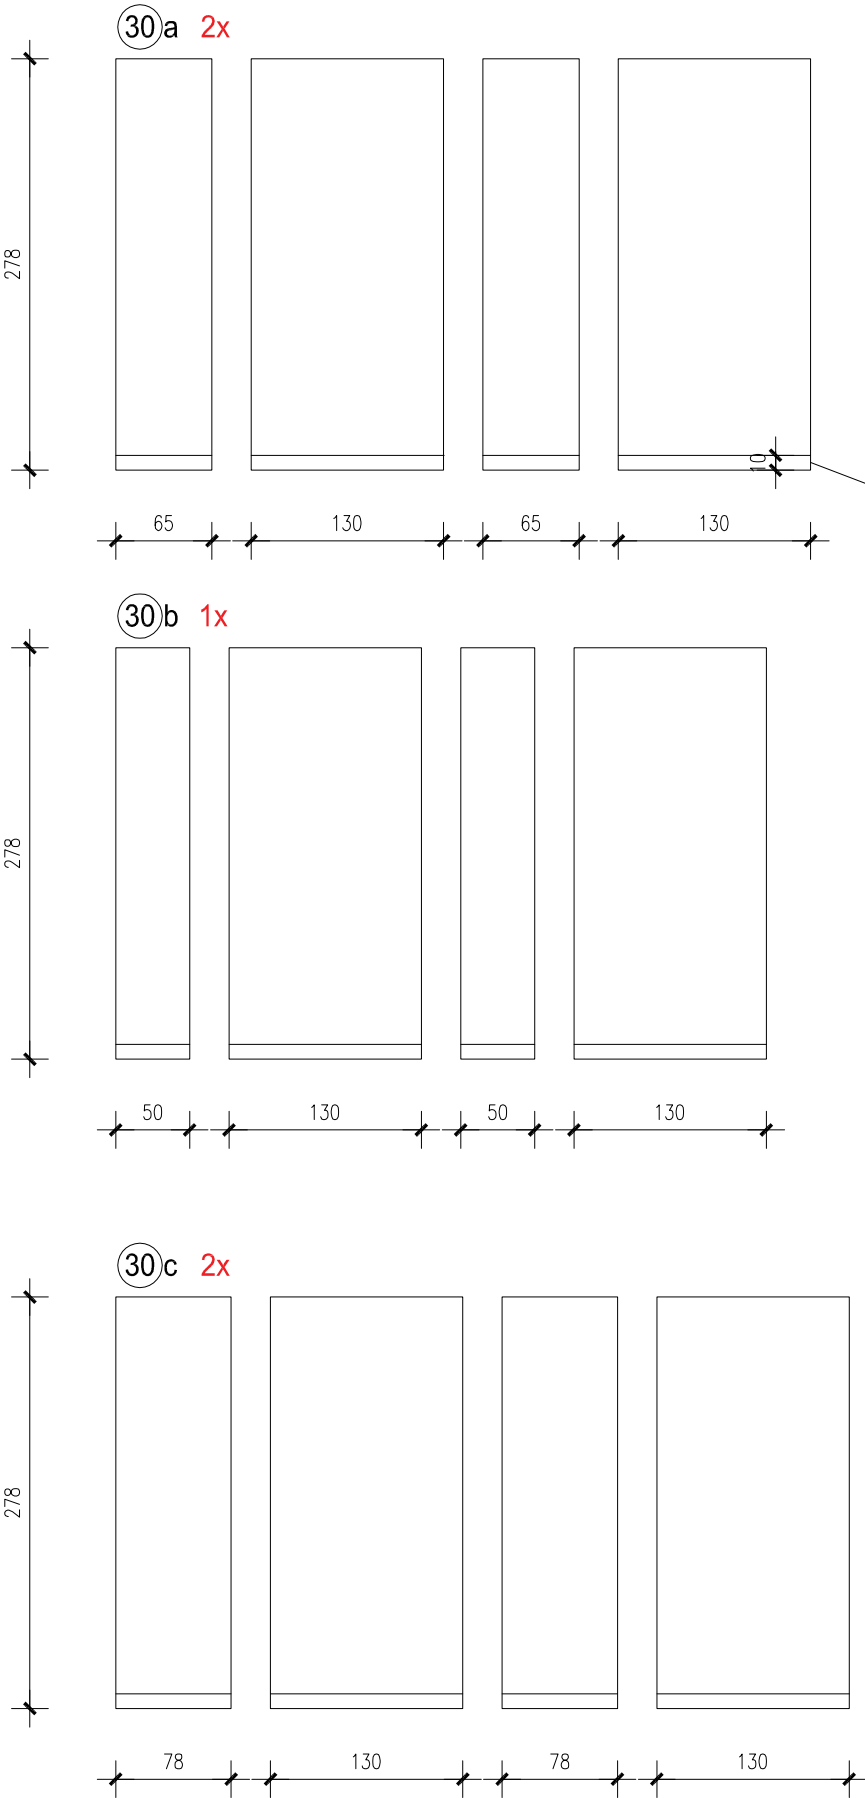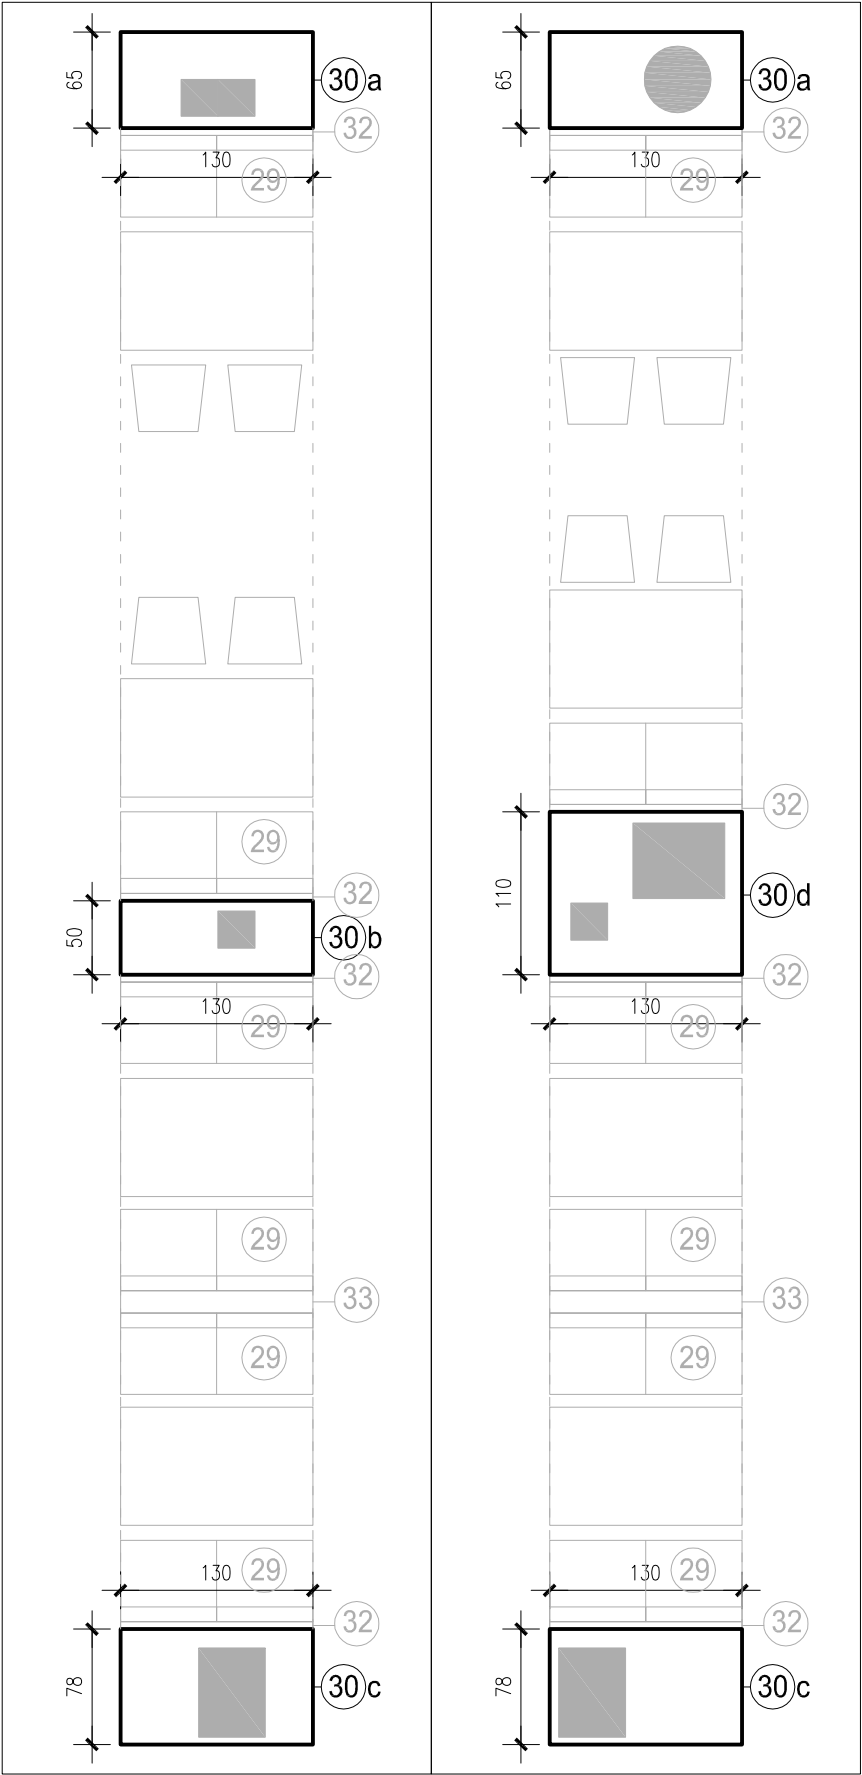

NAPOMENA:
- sve u boji antracit sivi iveral
(po izboru projektanta)


crni plexi sokl


STAVKA 31_spušteni strop vagona u centralnom dijelu restorana

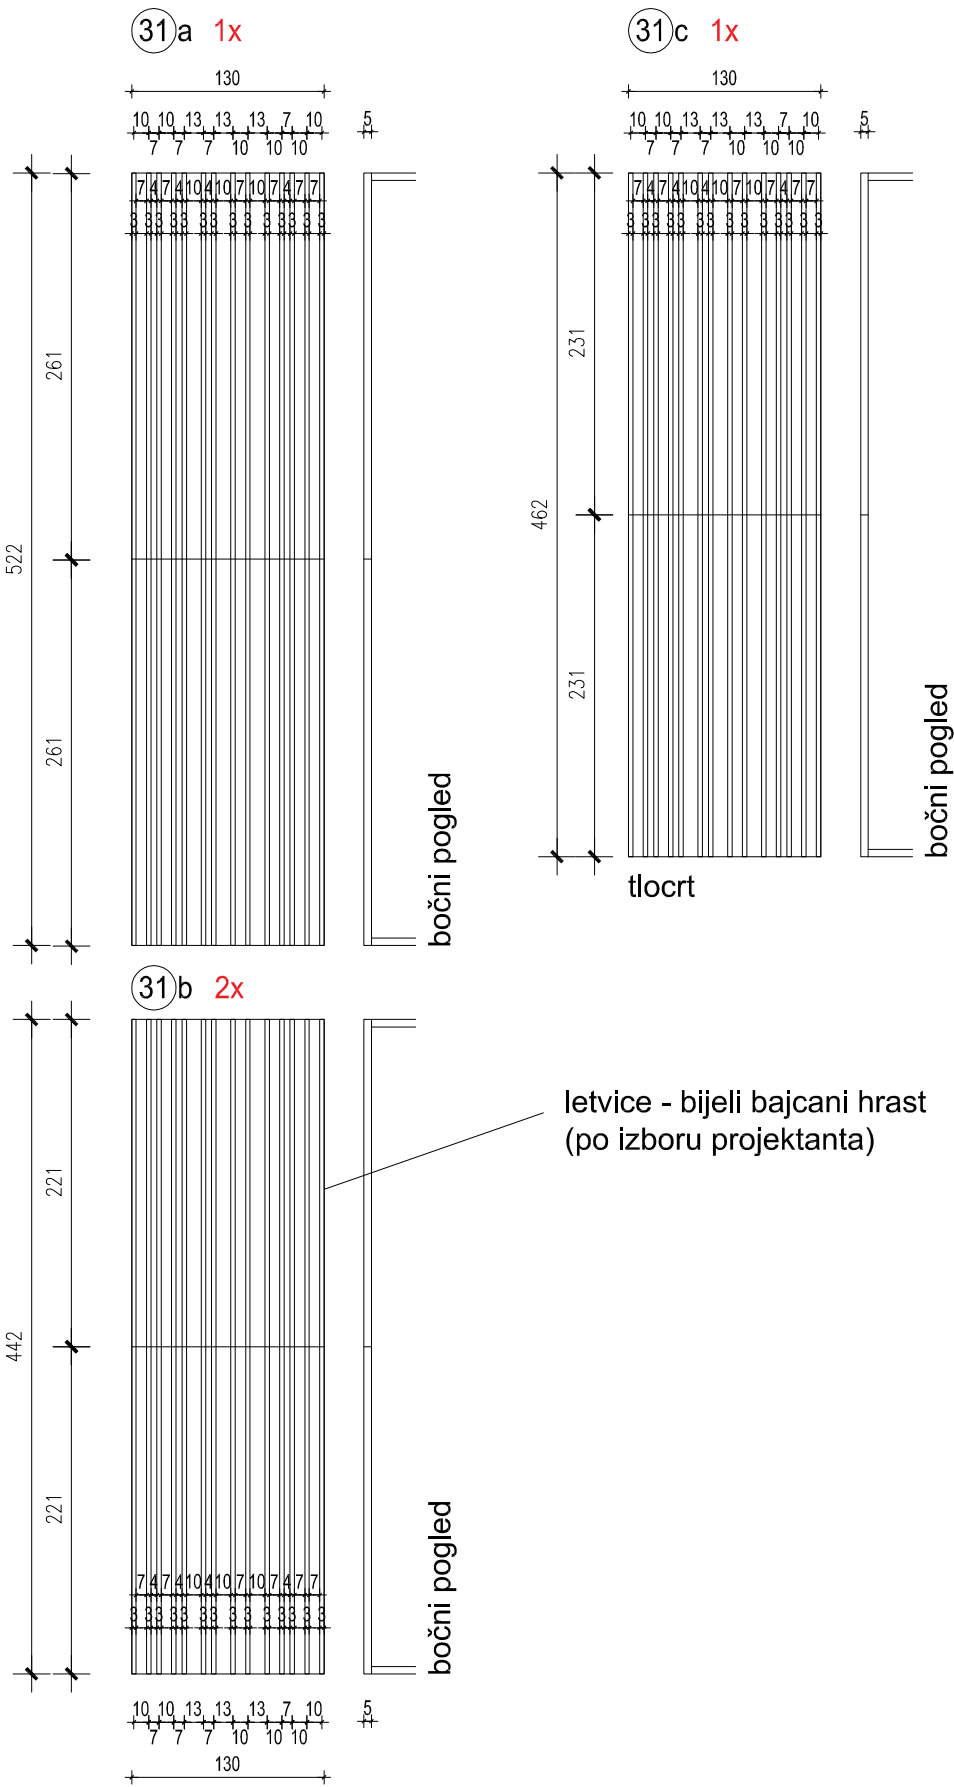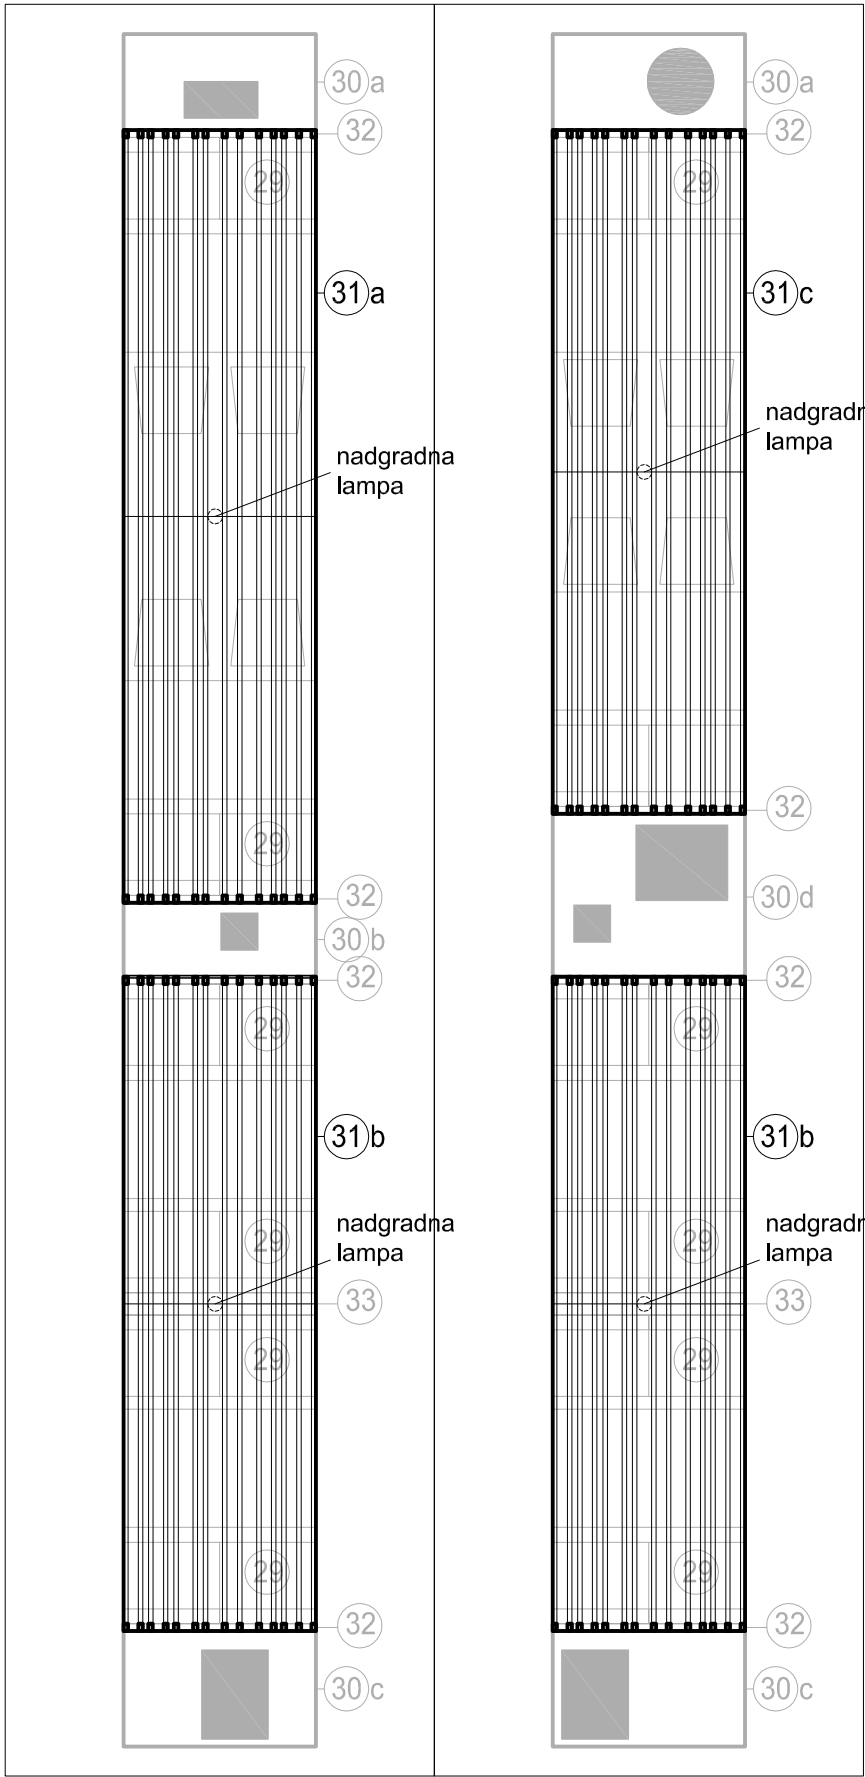


NAPOMENE:

- letvice 3x5 cm postavljene su na raznim razmacima
- raspored letvica uskladiti sa vertikalnim letvicama iza klupa (stavka 32)
- letvice - bijeli bajcani hrast (po izboru projektanta)
- stropa i bočne ploče - mat crni iveral (po izboru projektanta)


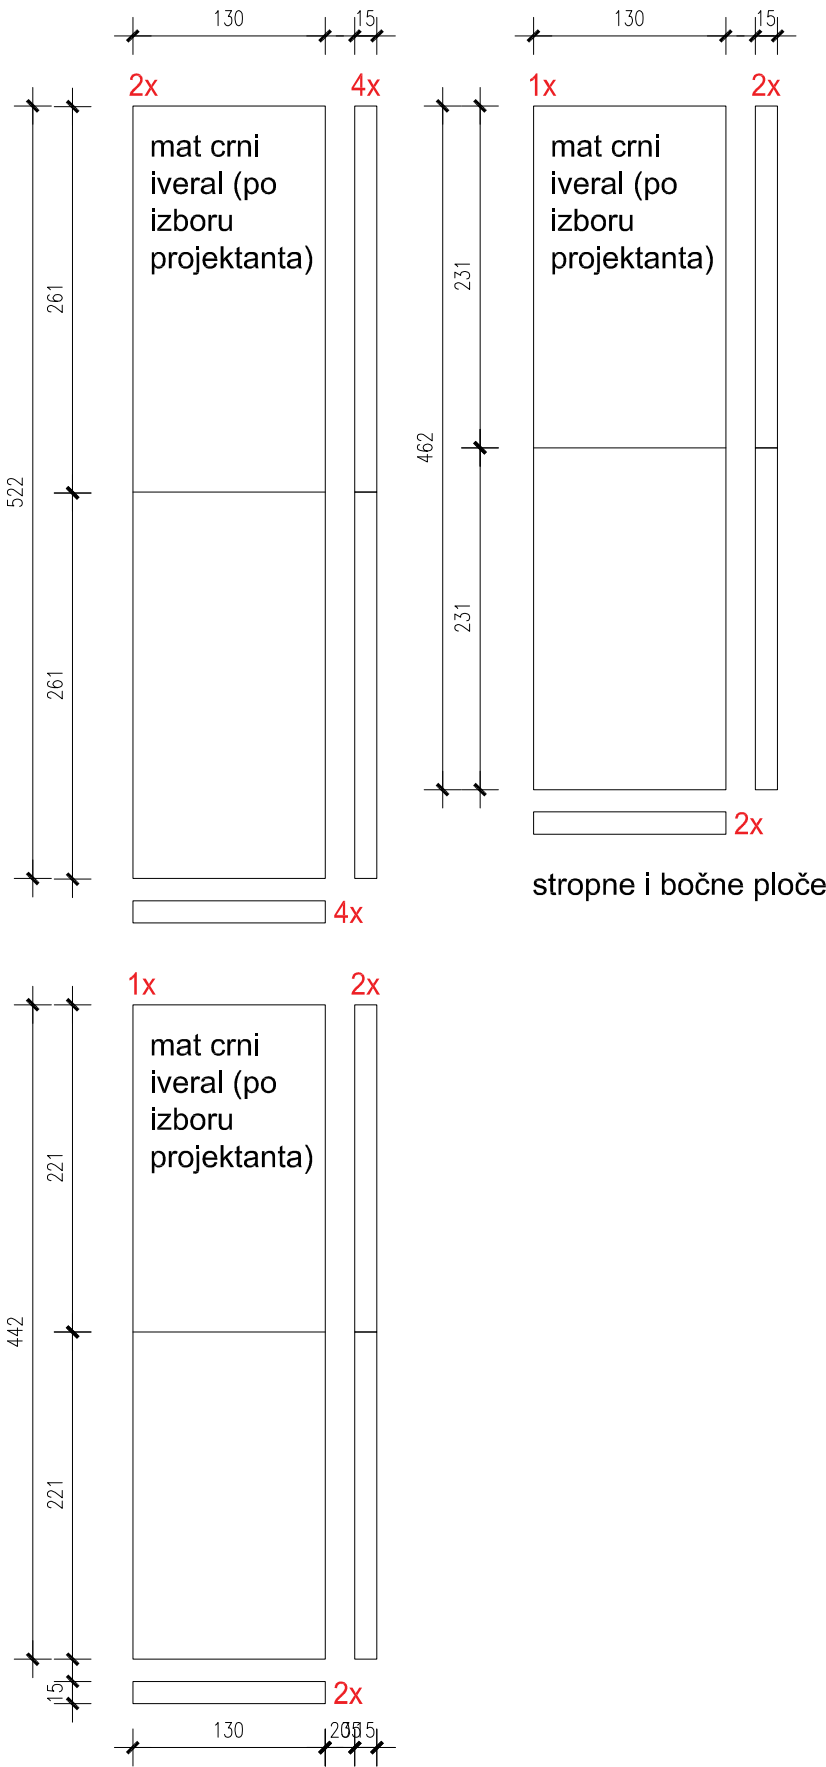


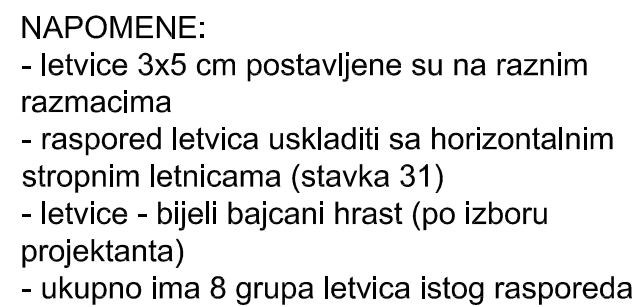


STAVKA 29_tapecirane klupe u centralnom dijelu restorana i podnožje klupa

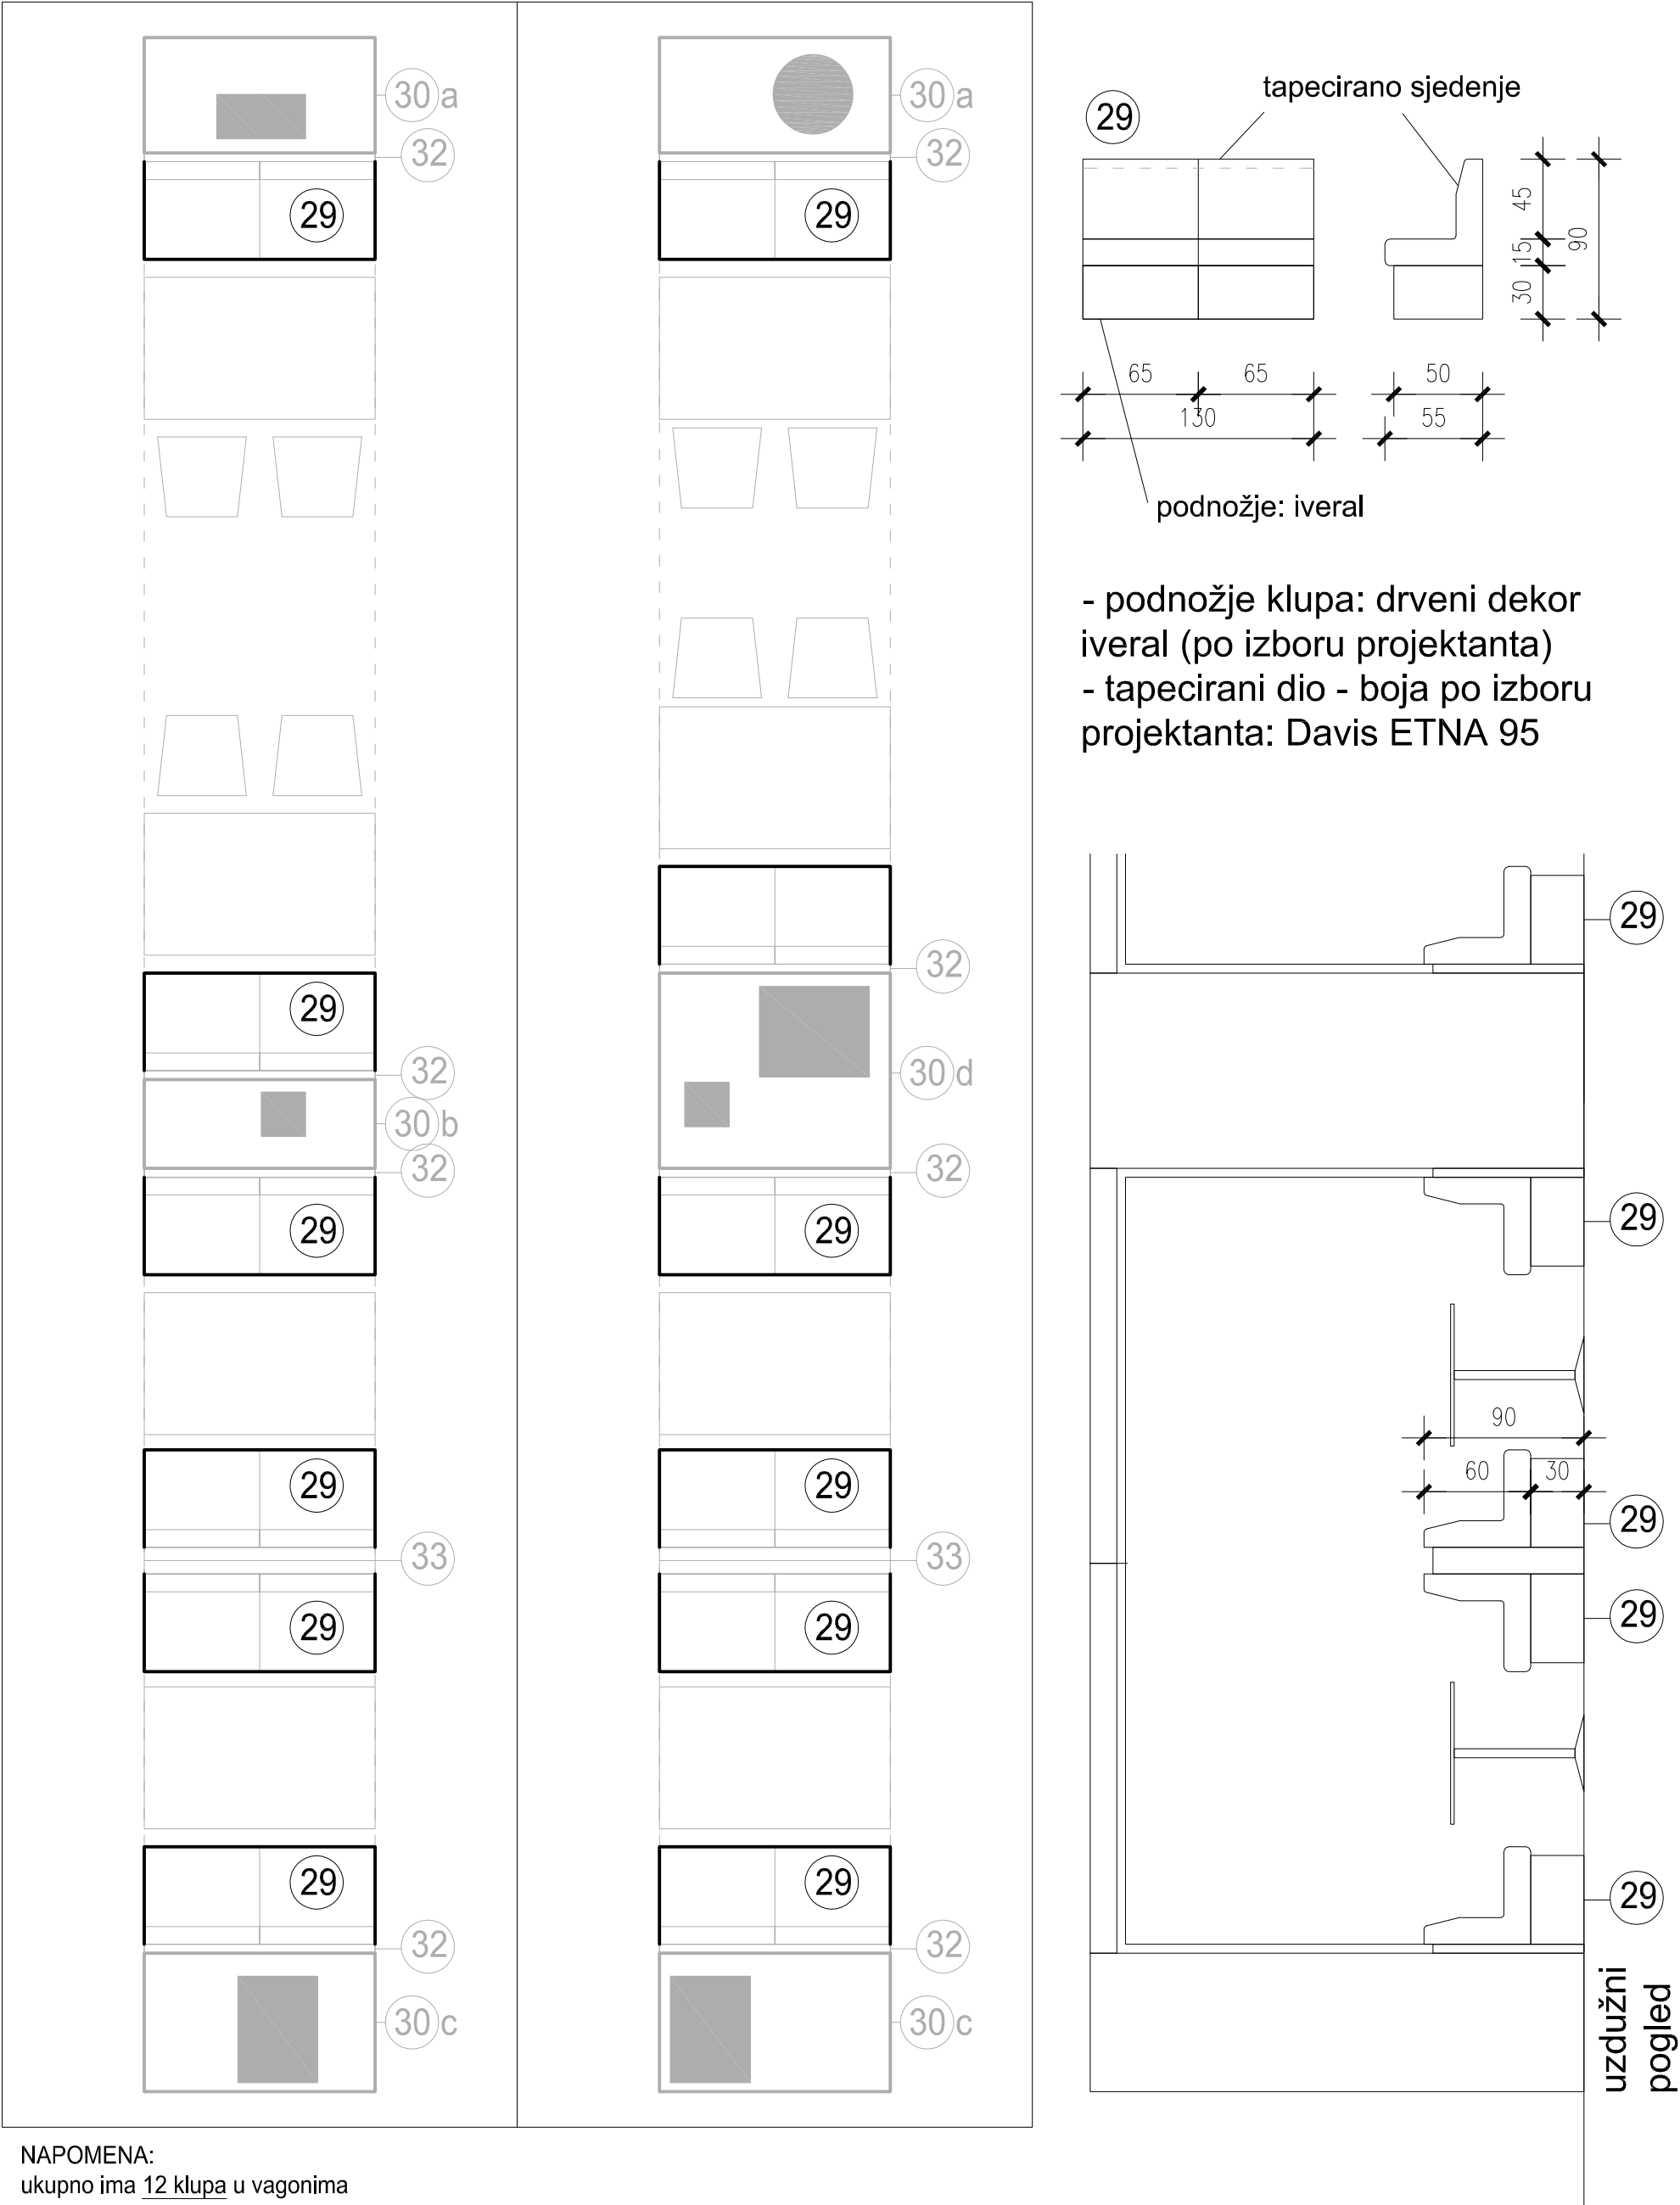

STAVKA 33_elementi između leđa klupa

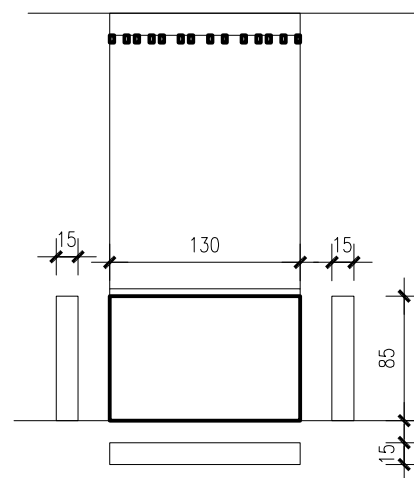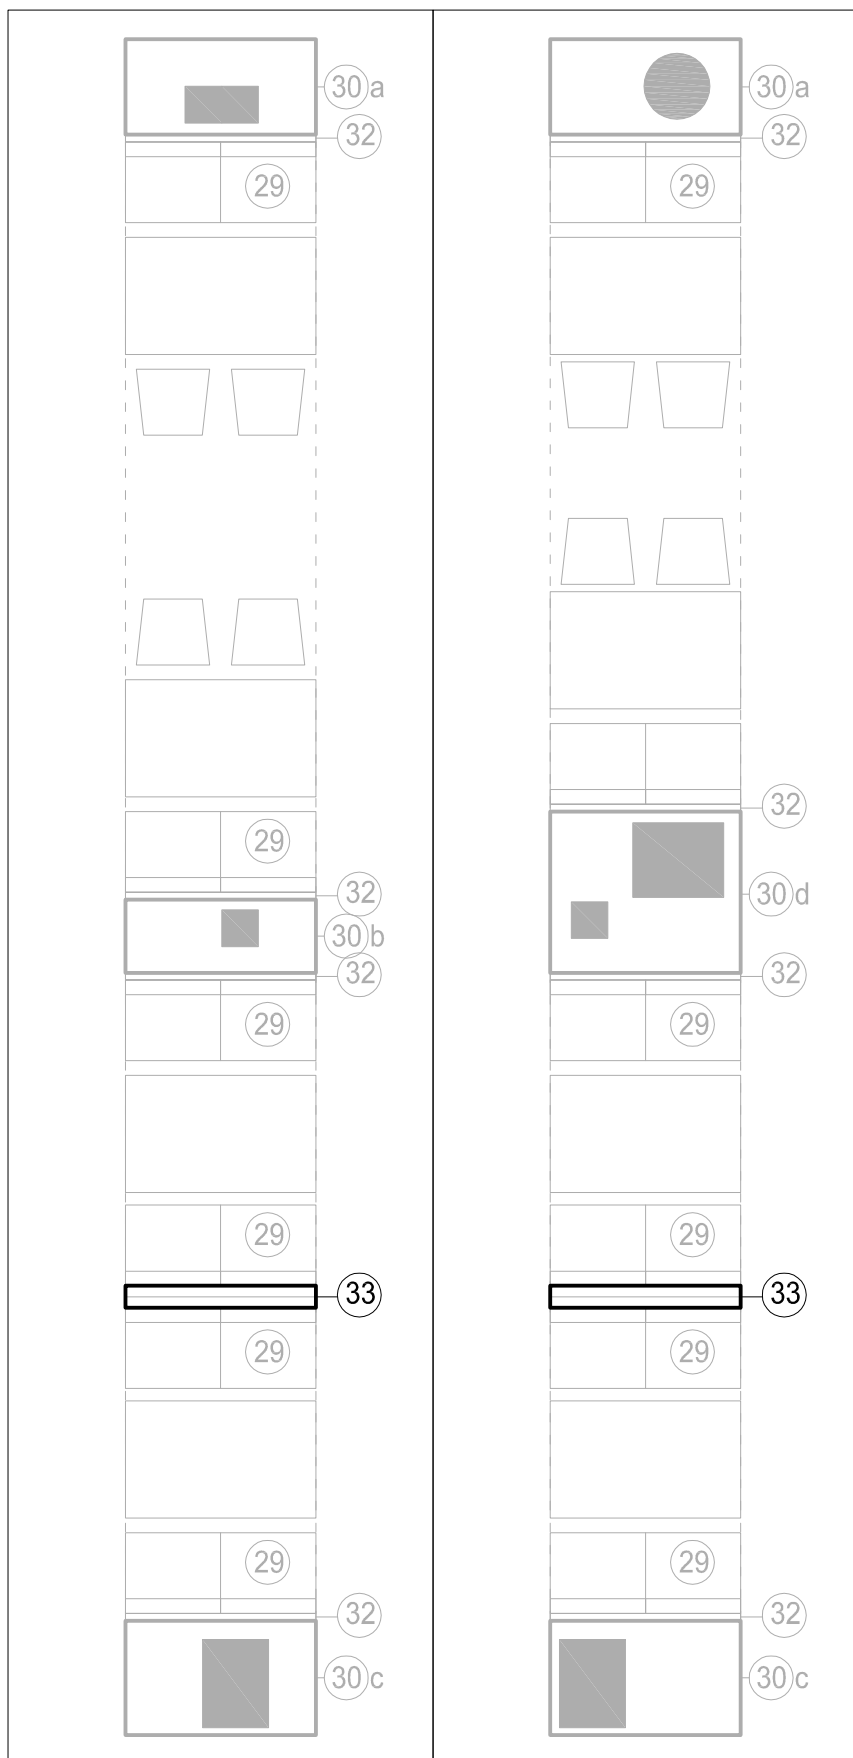











- podnožje klupa, bočne plohe
i gornja ploha: antracit sivi
iveral (po izboru projektanta)

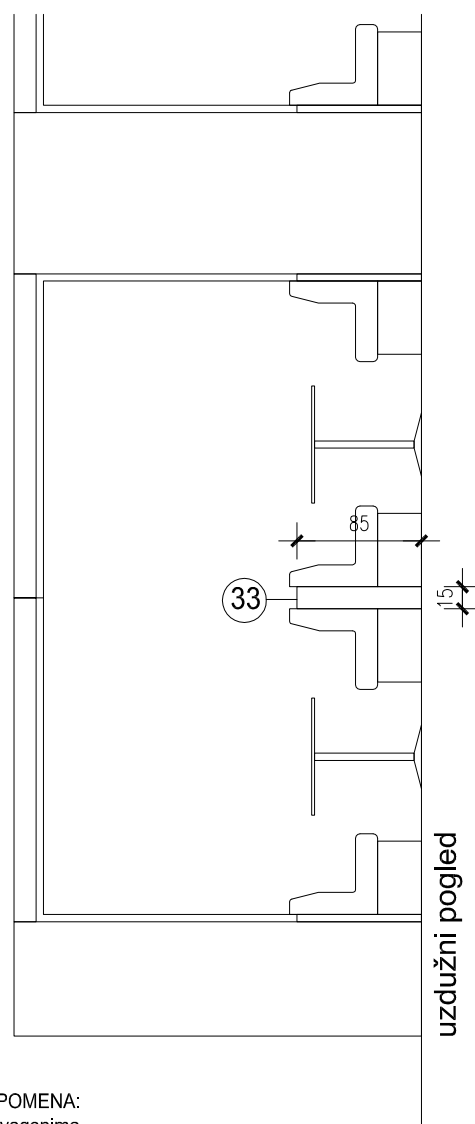



NAPOMENA:

ukupno ima 2 drvena elementa između leđa klupa u vagonima

STAVKE 38, 39, 40a i 40b_tapecirane klupe u centralnom dijelu restorana i podnožje klupa

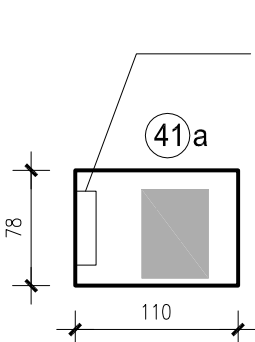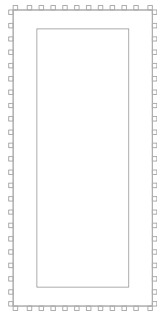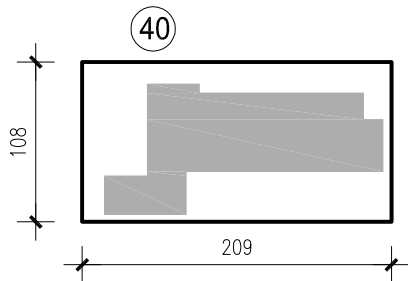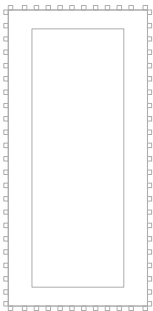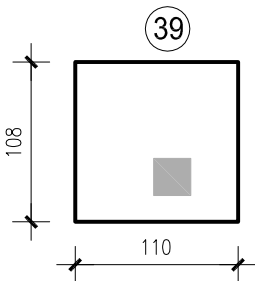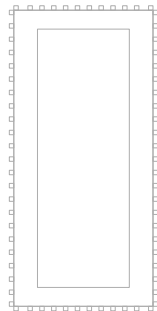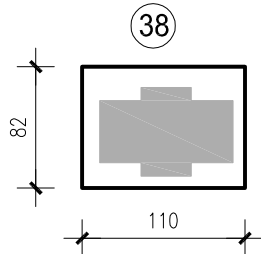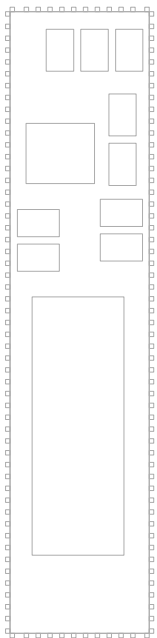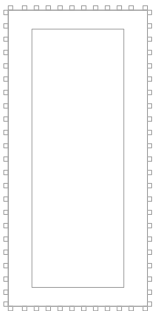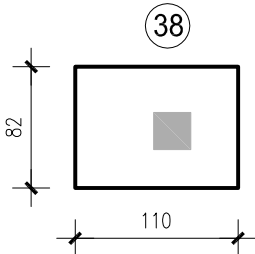


podžbukni
zidni
hidrantski
ormarić
OH2-IP
50x50x14cm

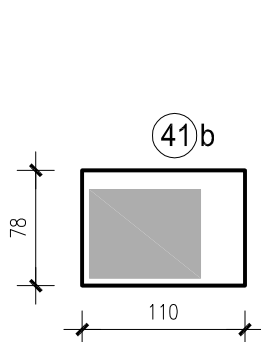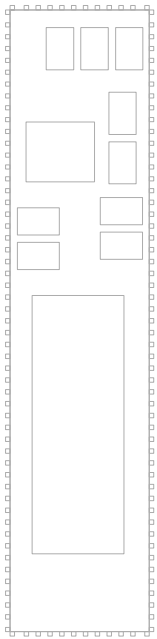


podžbukni
zidni
hidrantski
ormarić
OH2-IP
50x50x14cm


38
1x

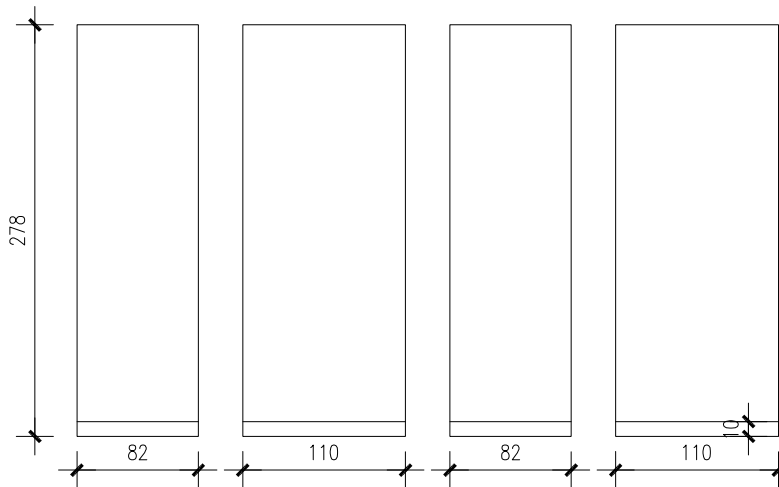


39
1x

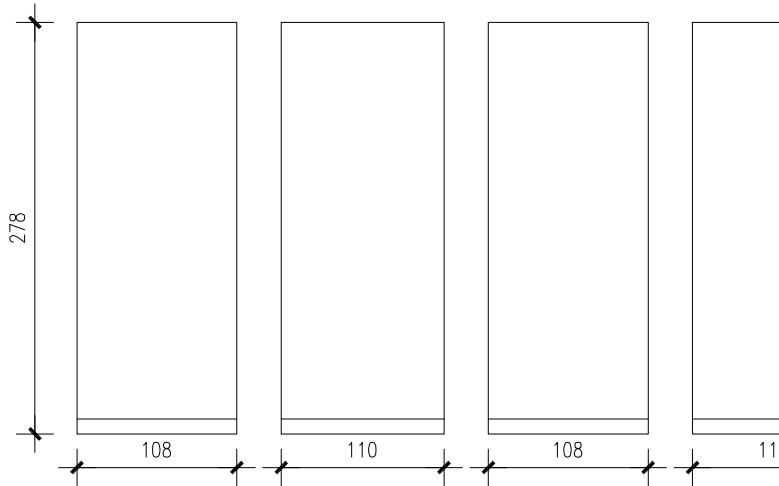


40
1x

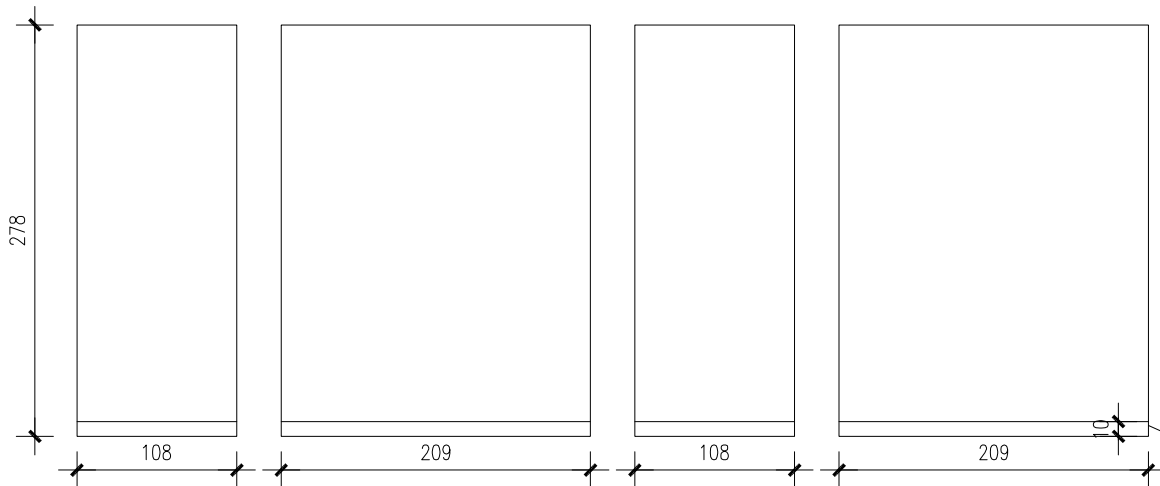

41a
1x

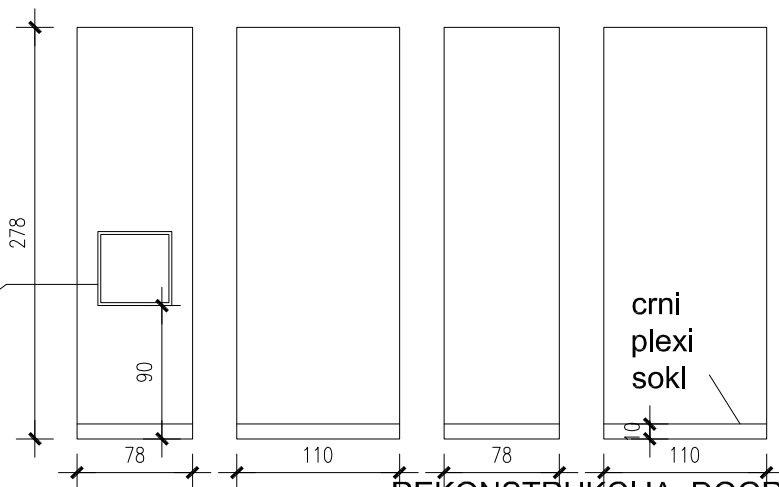

41b
1x

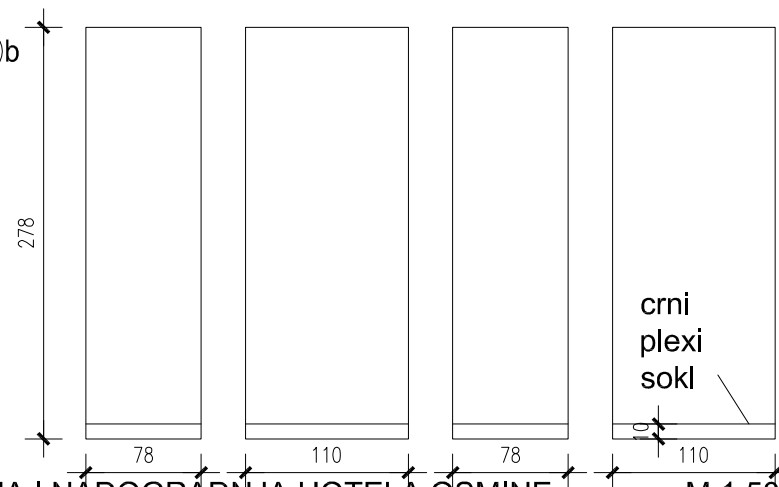

NAPOMENA:
- sve u boji mat crni iveral
(po izboru projektanta)

crni plexi sokl




crni plexi sokl

crni plexi sokl

crni
plexi
sokl








crni
plexi
sokl

STAVKA 27 _zidna obloga na sjevernom zidu restorana (bočno od tapecirane klupe)

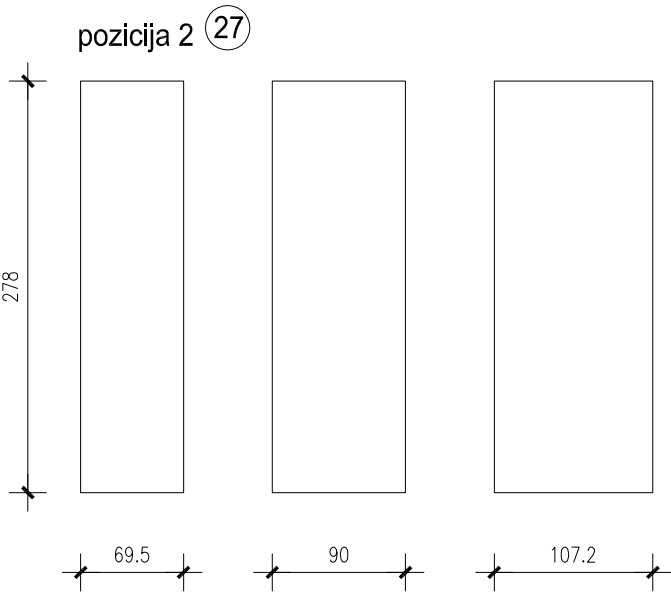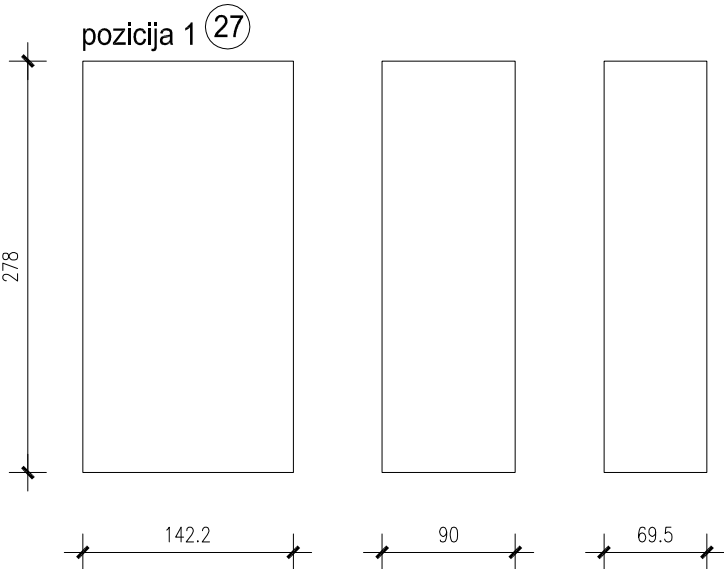
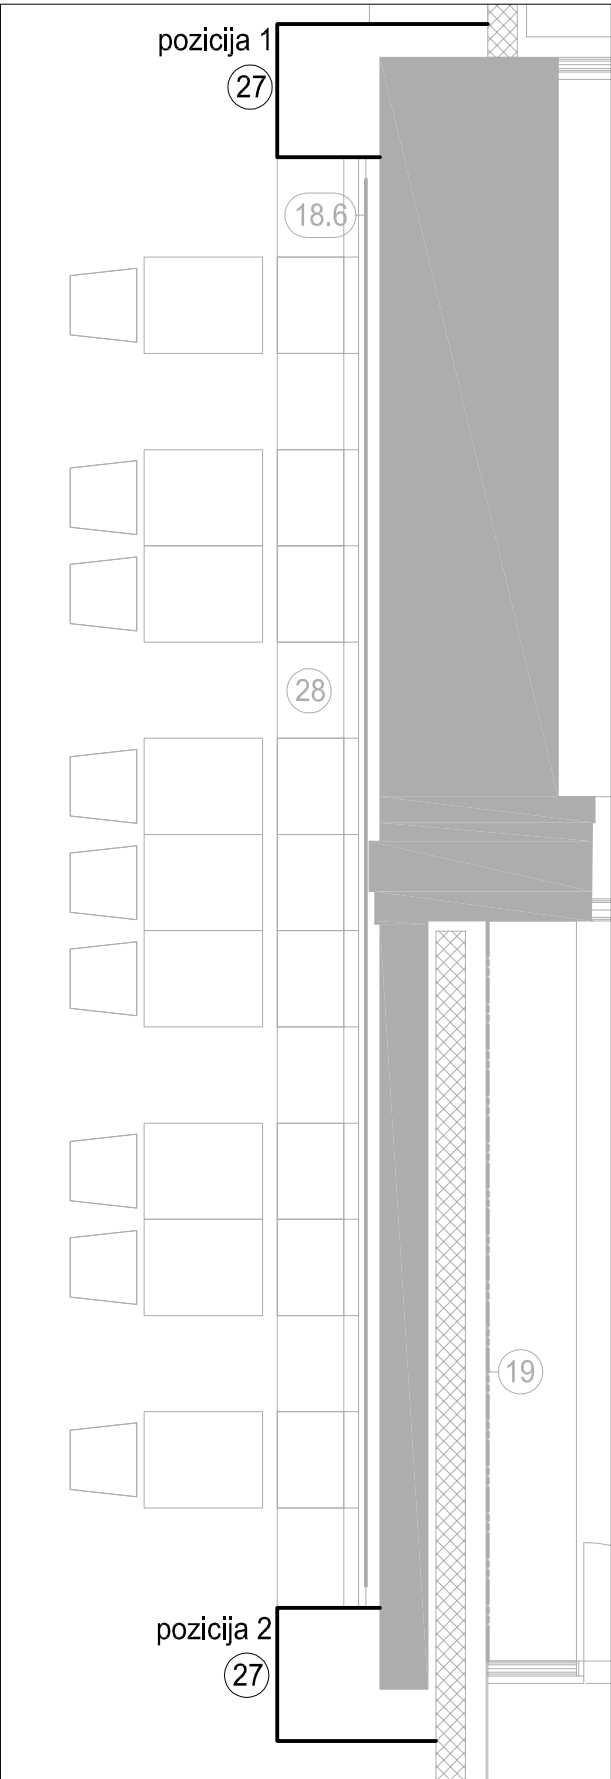


NAPOMENA:
- sve u chmapagne boji iverala
(po izboru projektanta)


STAVKA 28_tapecirane klupe u nišama na sjevernom, južnom i u kutu zapadnog zida restorana

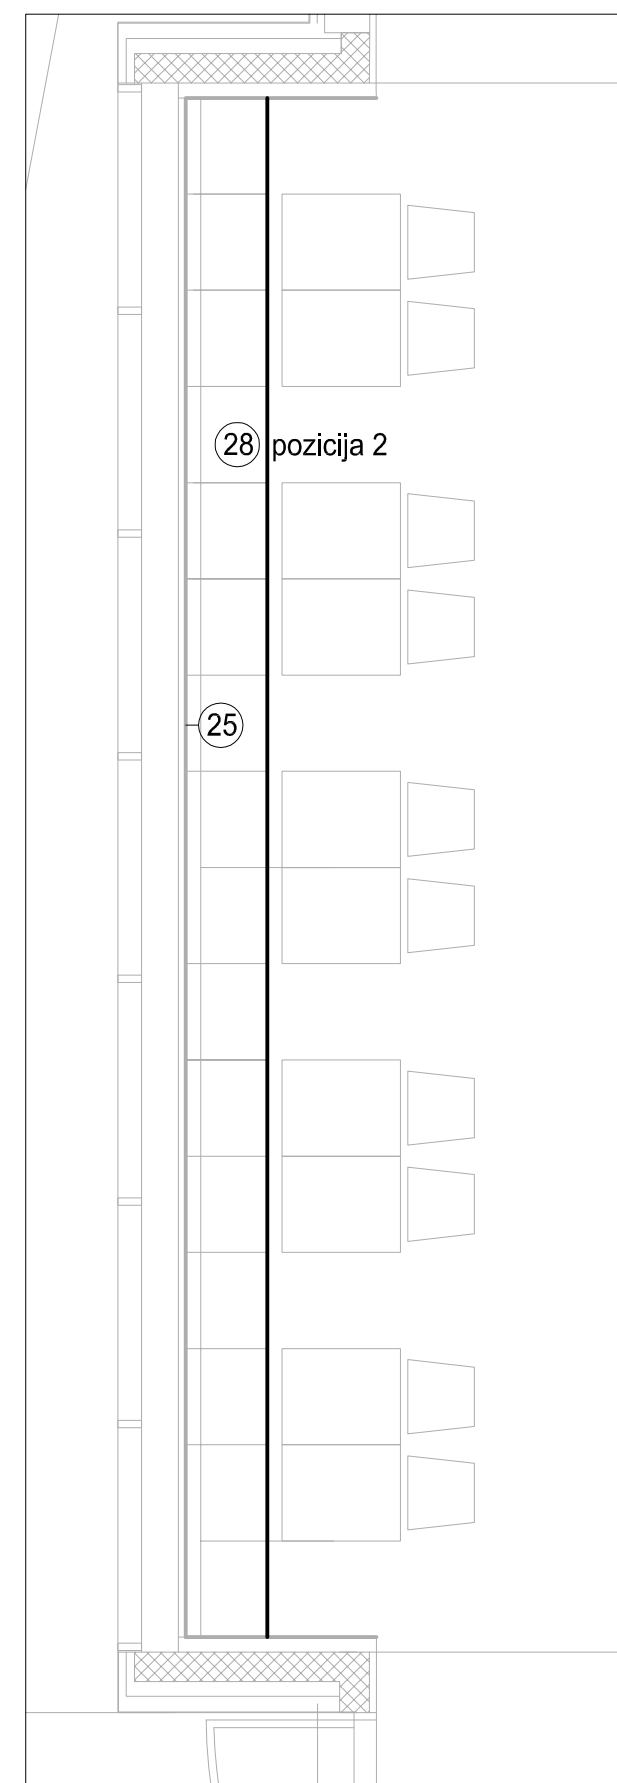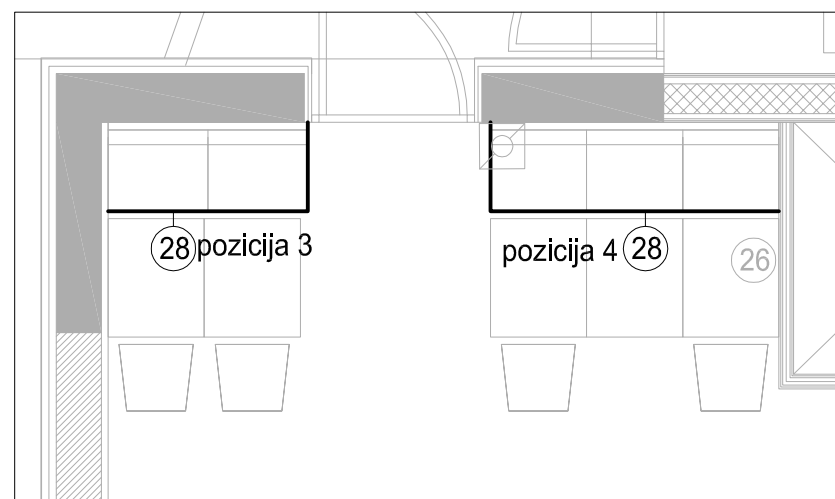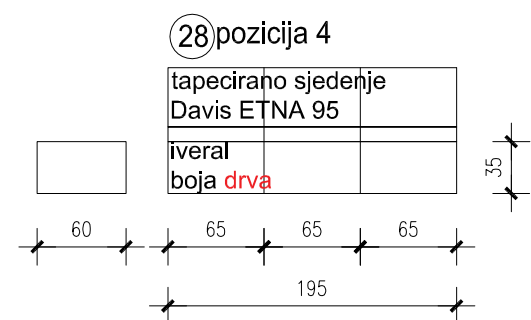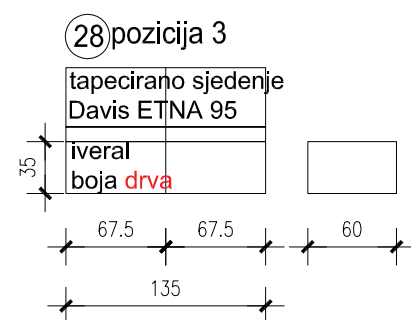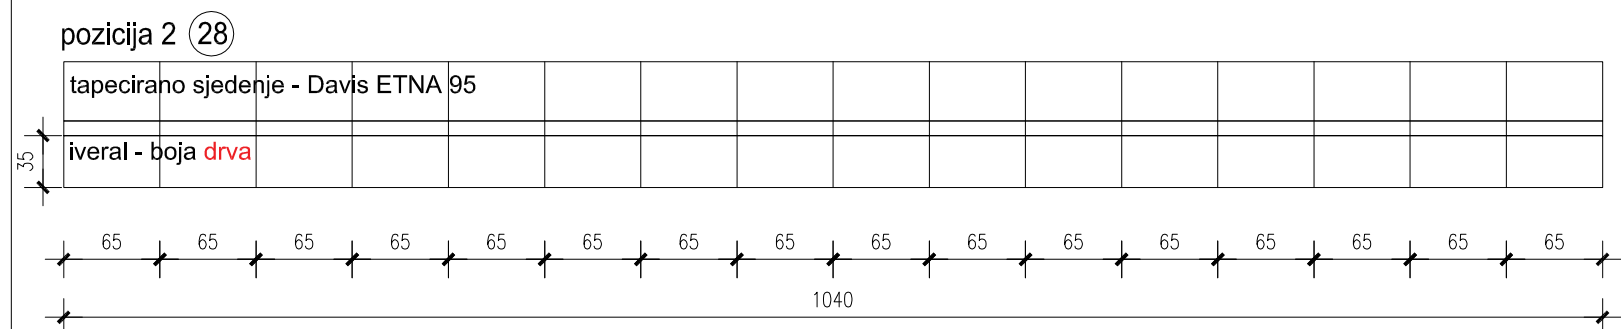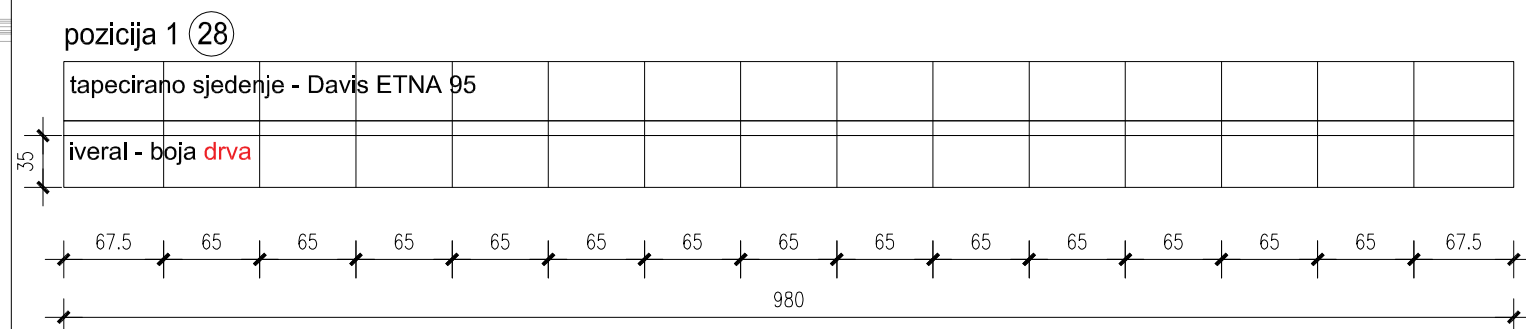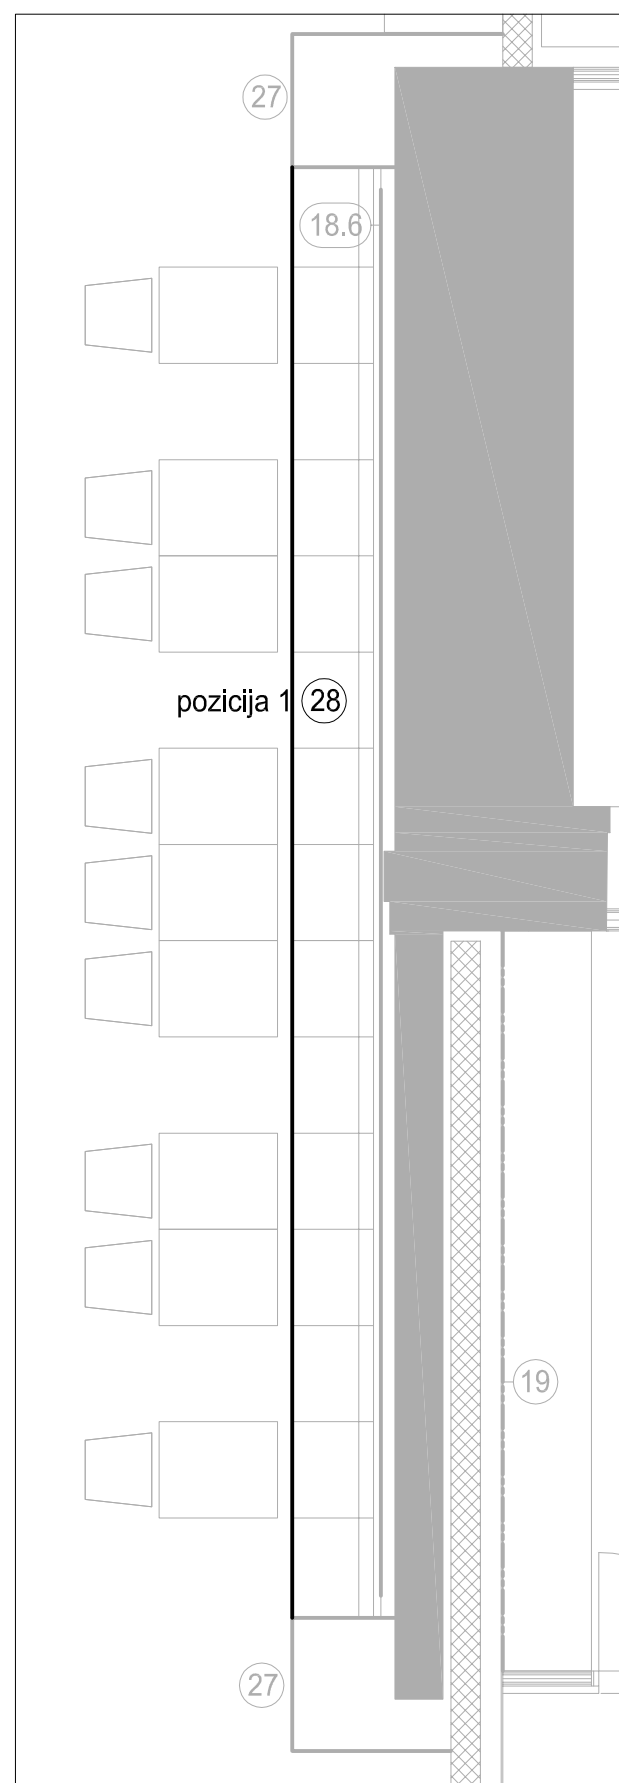

STAVKA 21.A_zidna obloga hodnika kongresnog sklopa u suterenu

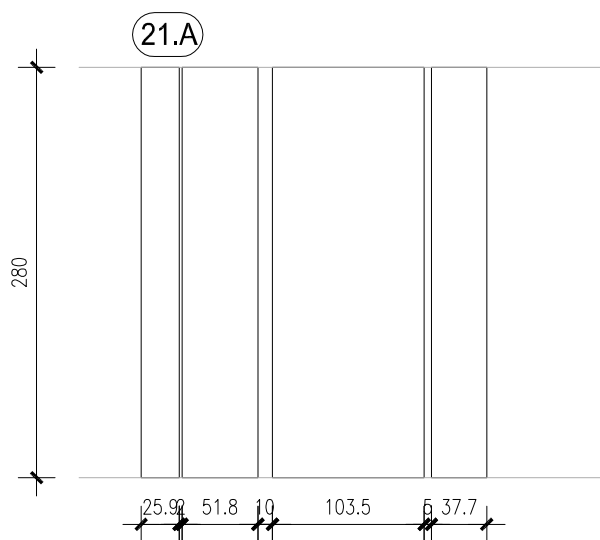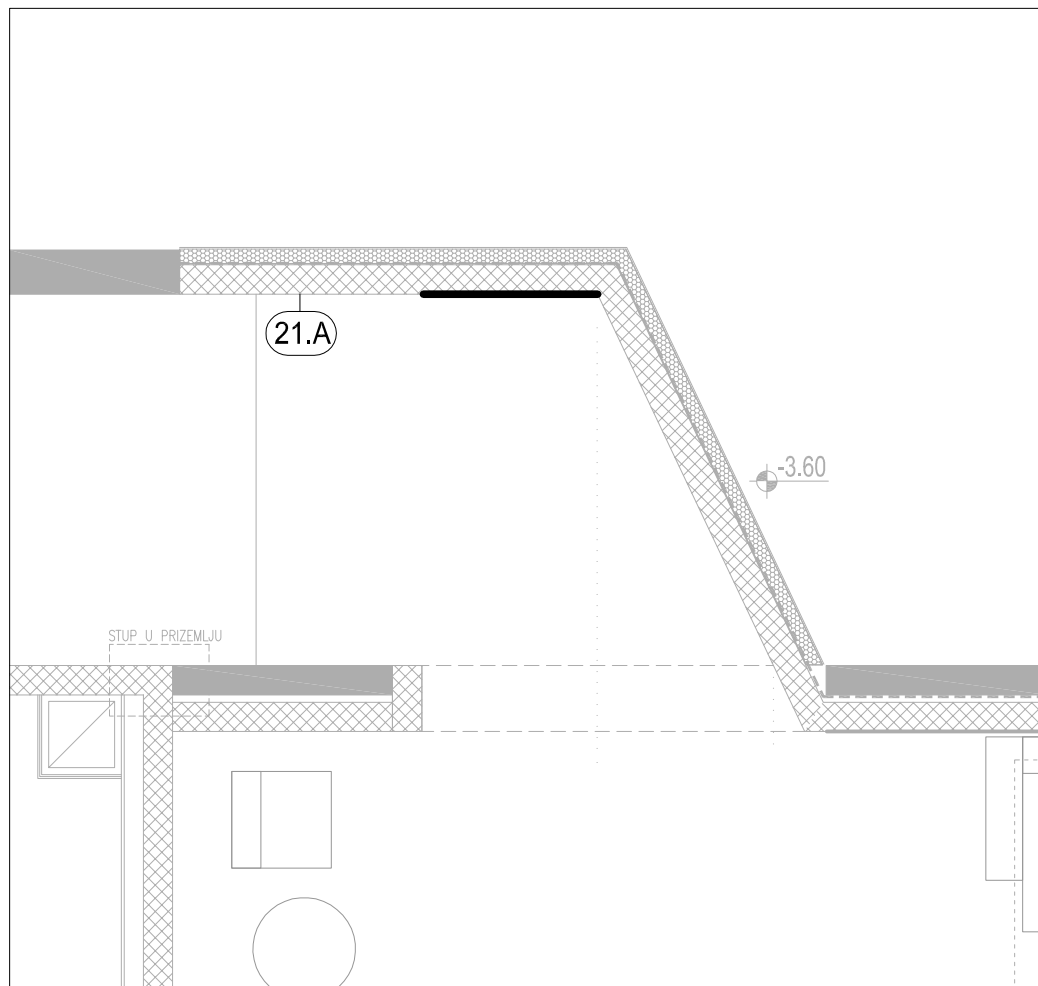


HEMA SLAGANJA PLOČA

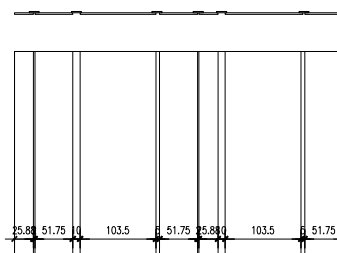


Ploče se režu na polovine, četvtine i osmine. Slaganje se ponavlja uvijek isto- jedna kompozicija se sastoji od 2 ploče. Udaljenosti između ploča su 2, 5 i 10 cm.



STAVKA 19_zidna obloga sa staklom i policama iznad retro-pulta aperitiv bara B u hallu prizemlja

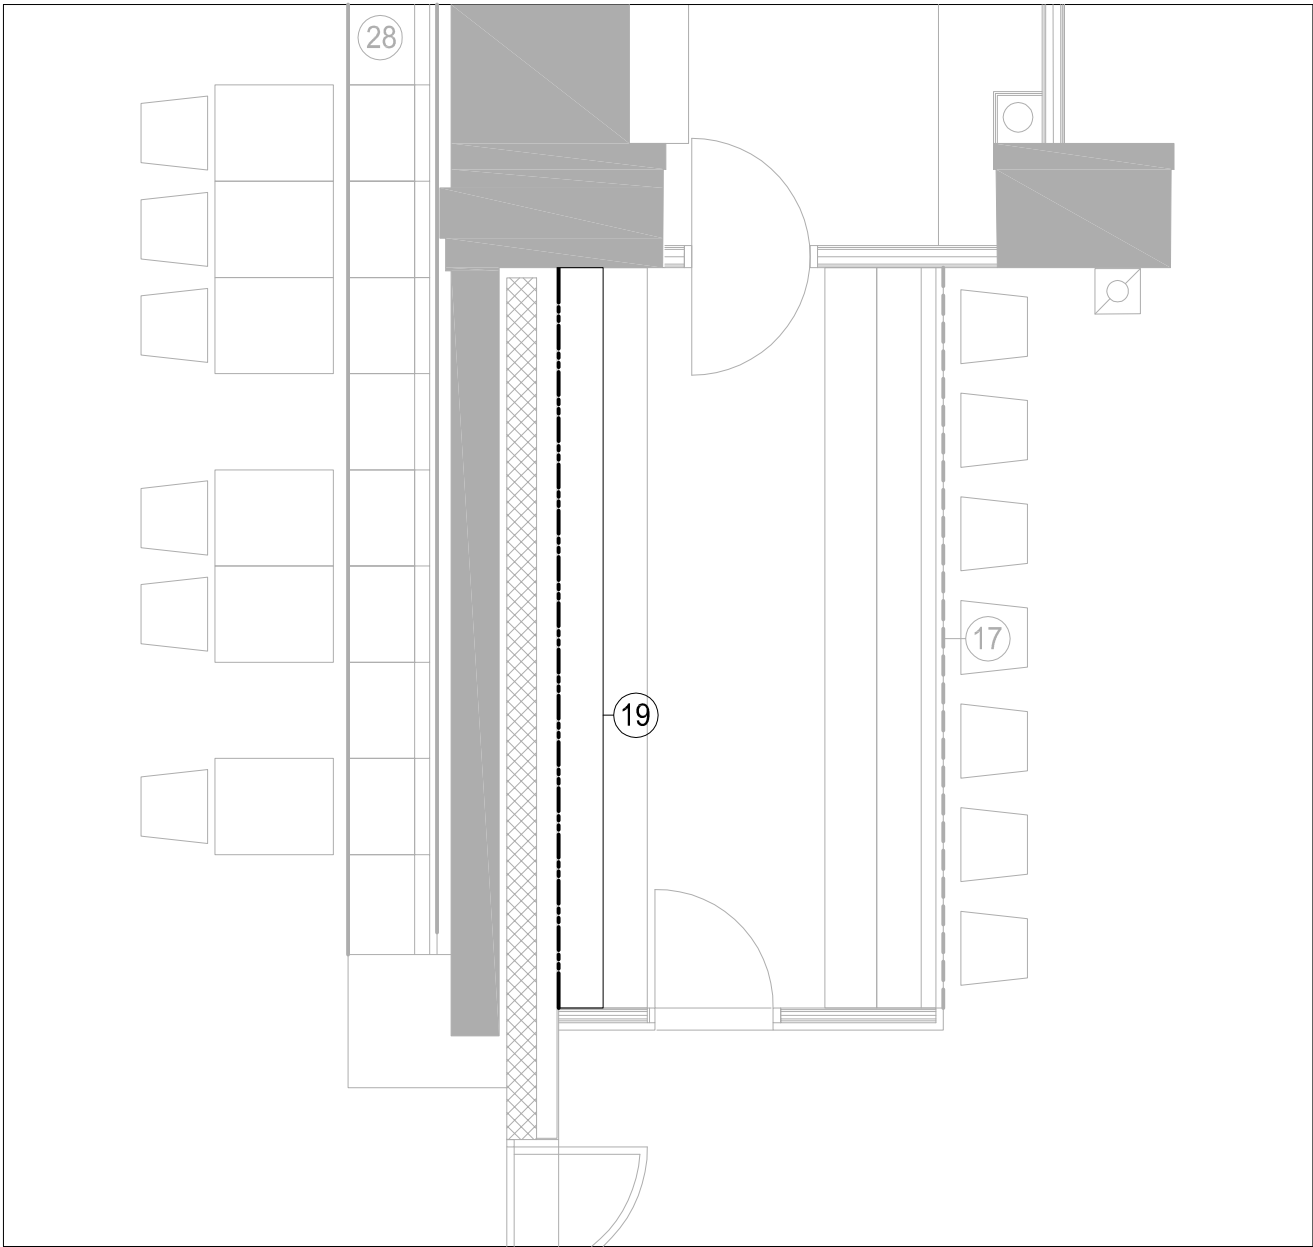


NAPOMENA: U RADIONIČKIM NACRTIMA SHEME USKLADITI S NACRTIMA KOJE OSIGURAVA IZVOĐAČ (DOBAVLJAČ PULTA)

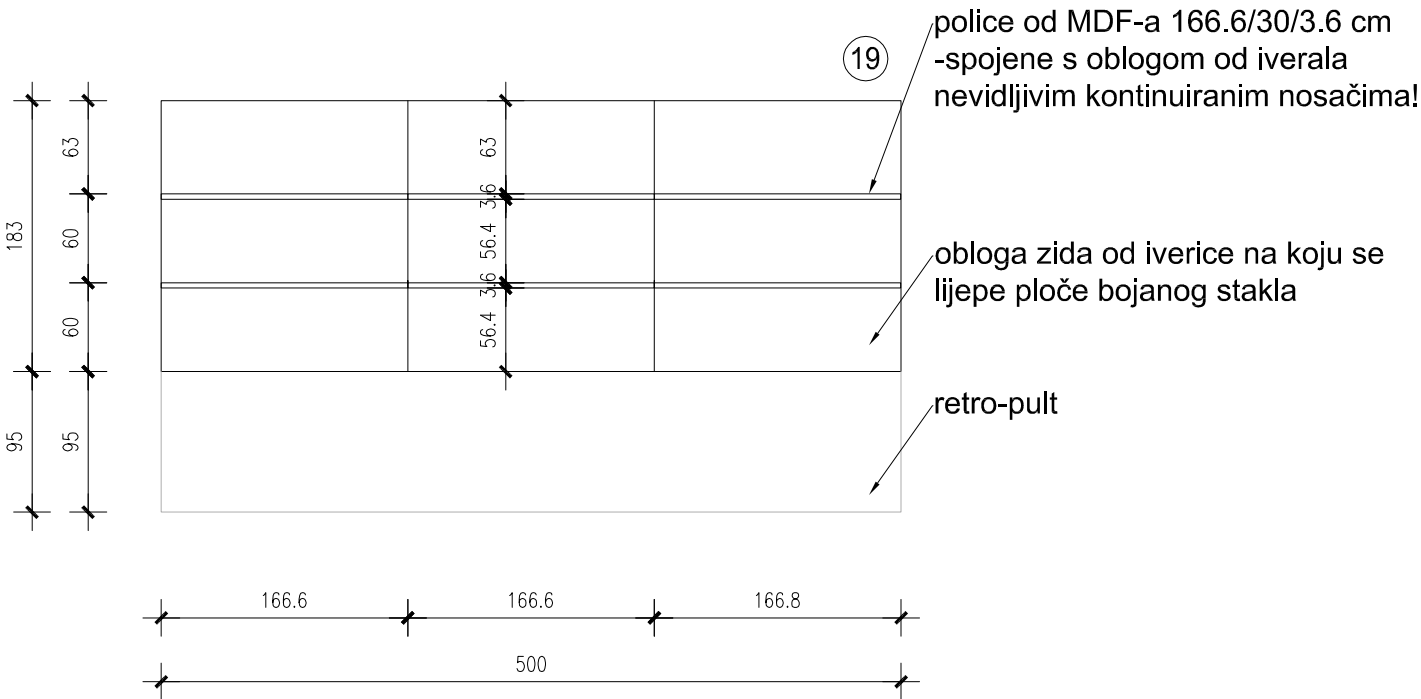

STAVKA 21_zidna obloga kraj dvokrilnih vrata na ulazu u restoran u hallu prizemlja

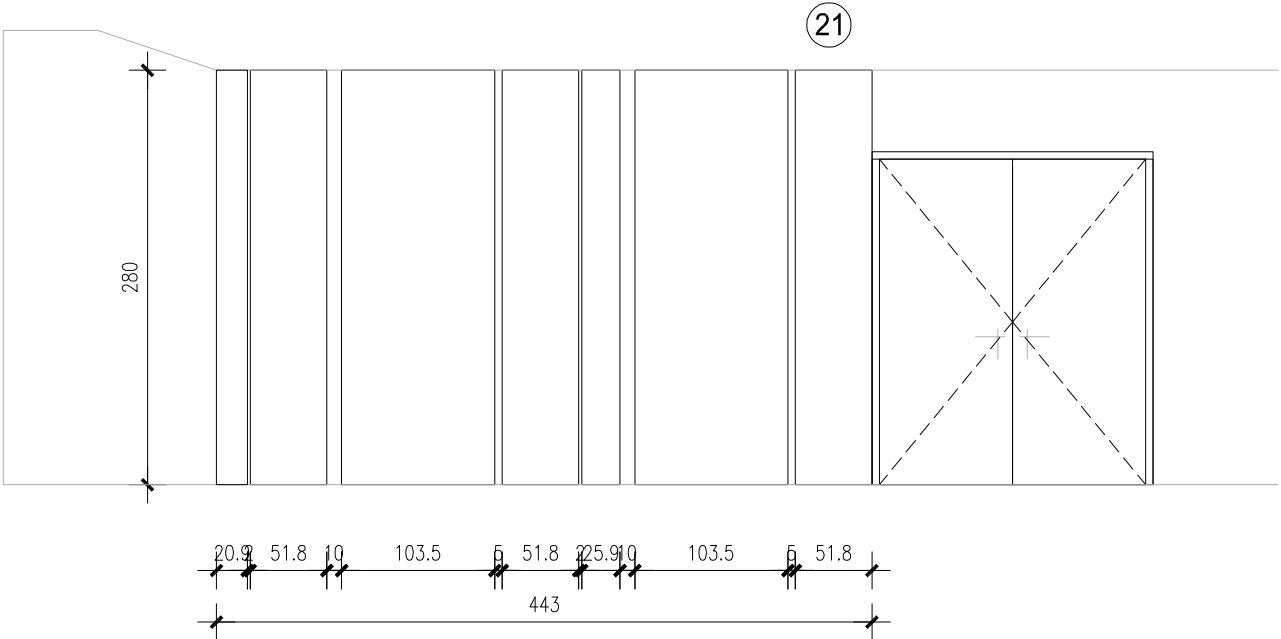
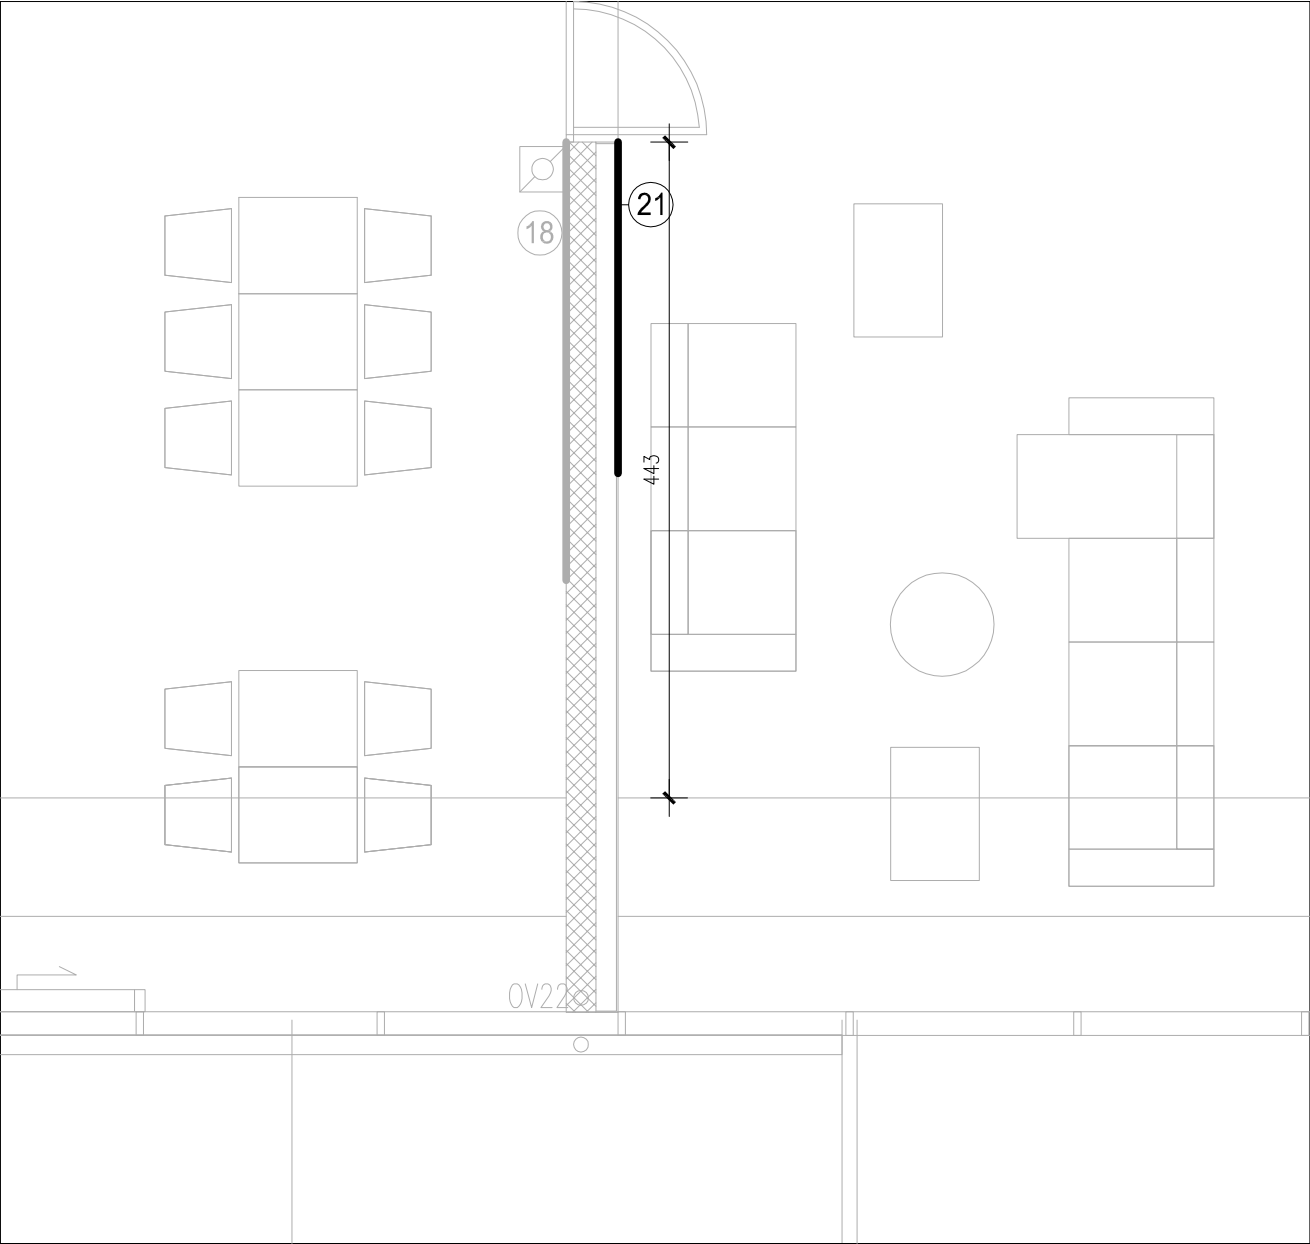


SHEMA SLAGANJA PLOČA

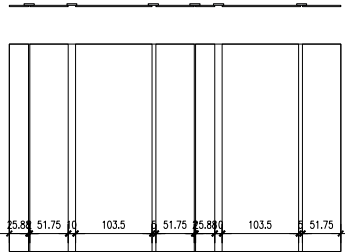


Ploče se režu na polovine, četvrtine i osmine.
Slaganje se ponavlja uvijek isto- jedna kompozicija se sastoji od 2 ploče.
Udaljenosti između ploča su 2, 5 i 10 cm.


STAVKA 22_zidna obloga halla u prizemlju- sjeverni zid (kraj tunela)

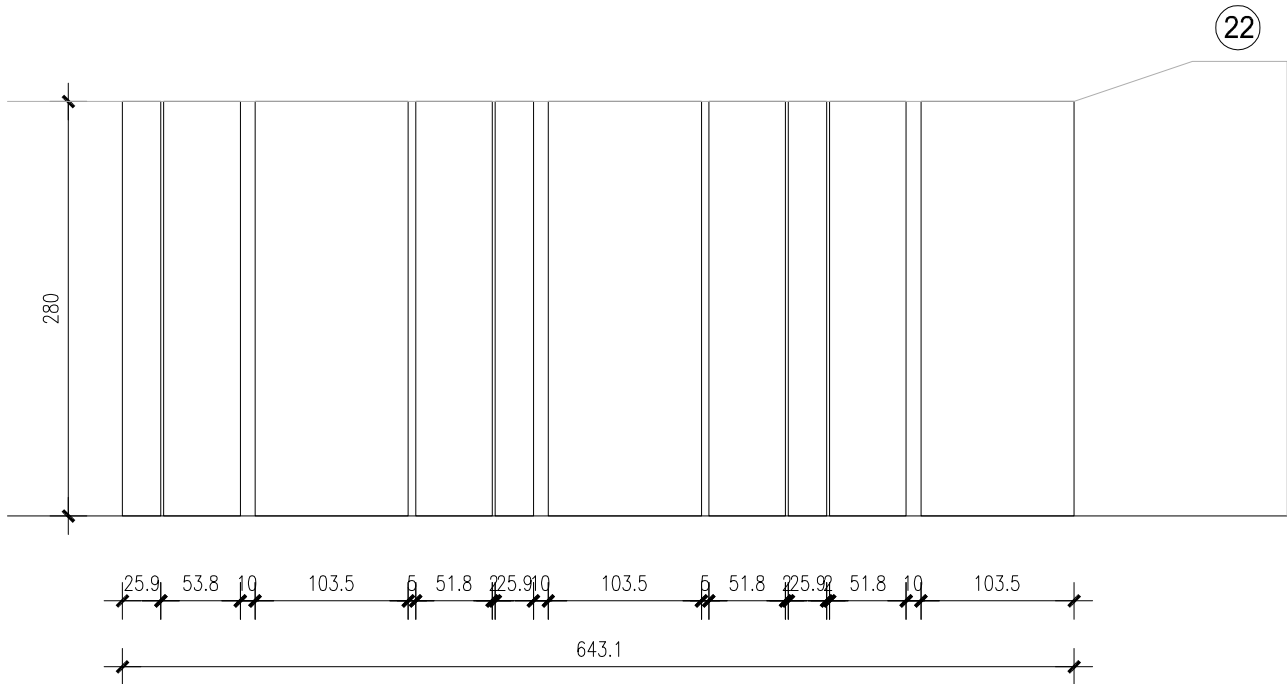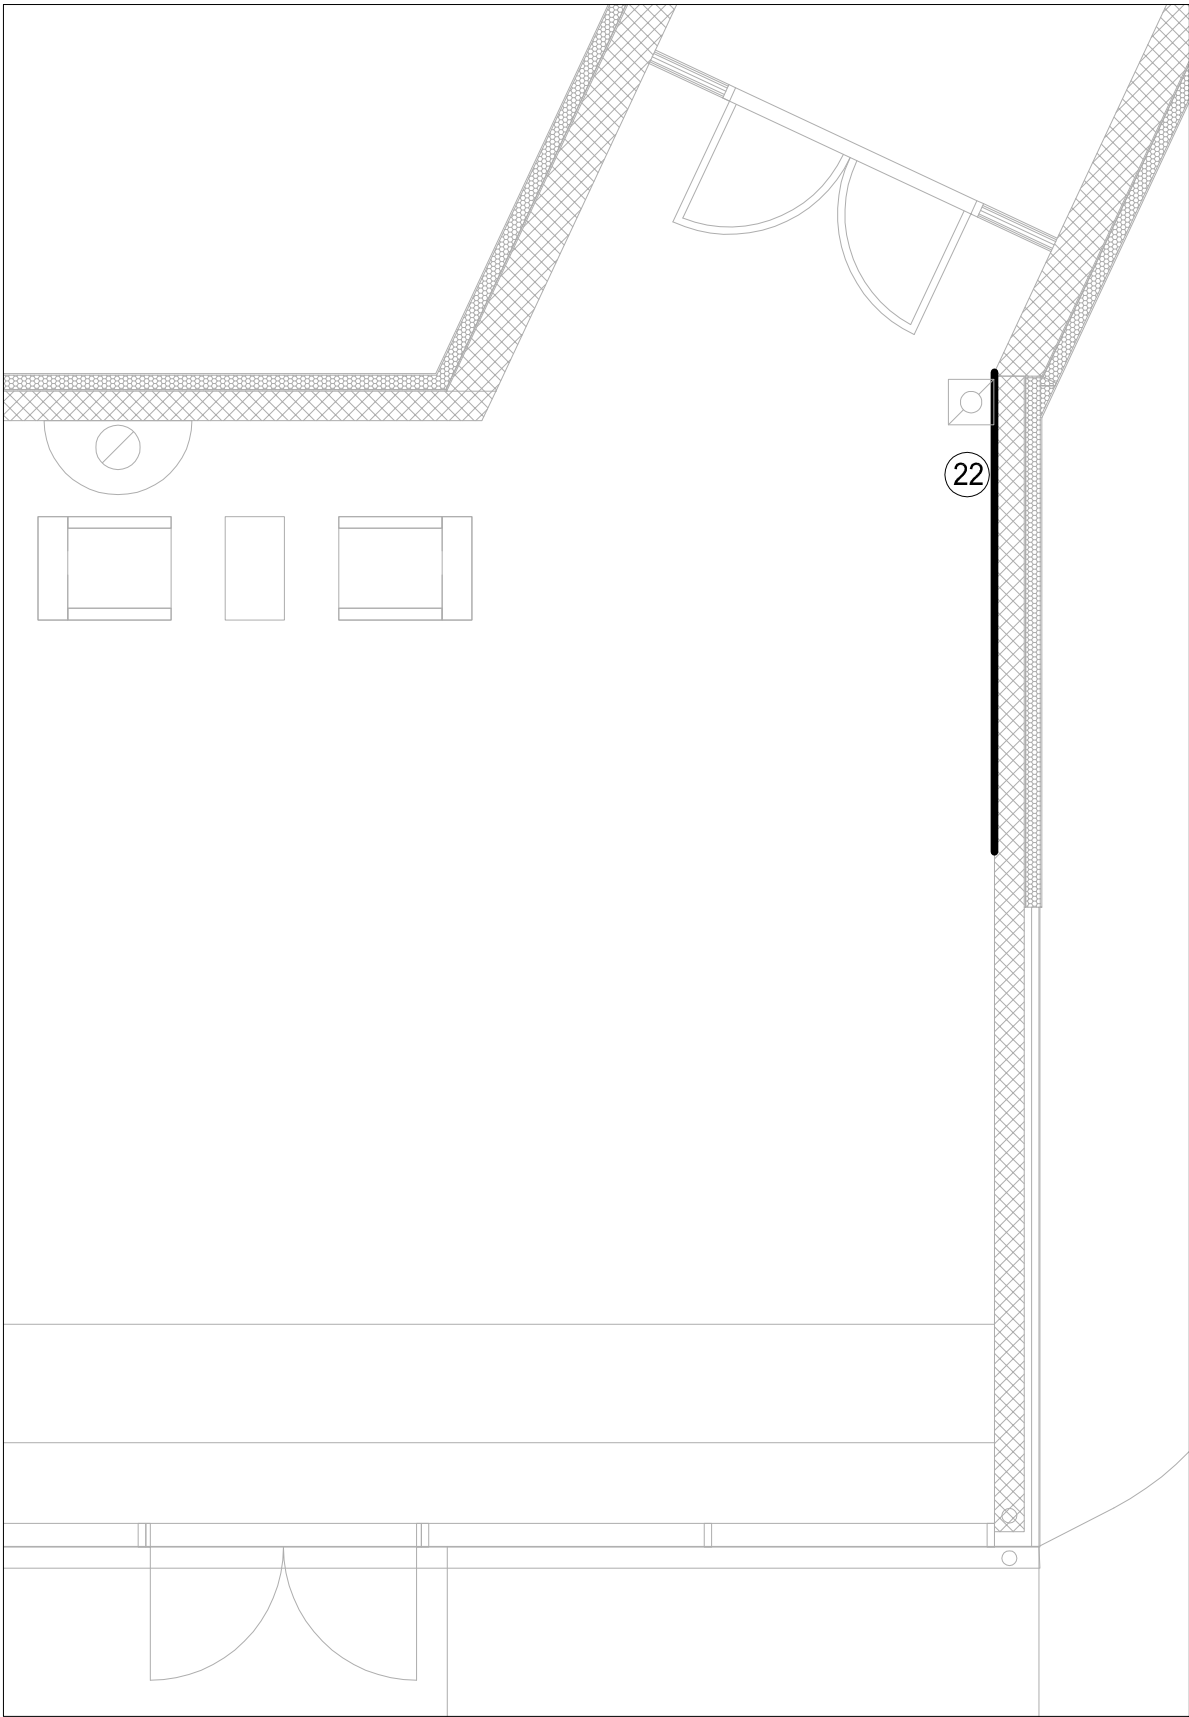



SHEMA SLAGANJA PLOČA

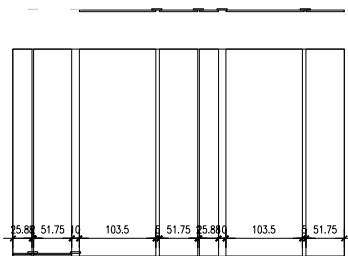



Ploče se režu na polovine, četvrtine i osmine.
Slaganje se ponavlja uvijek isto- jedna kompozicija
se sastoji od 2 ploče.
Udaljenosti između ploča su 2, 5 i 10 cm.

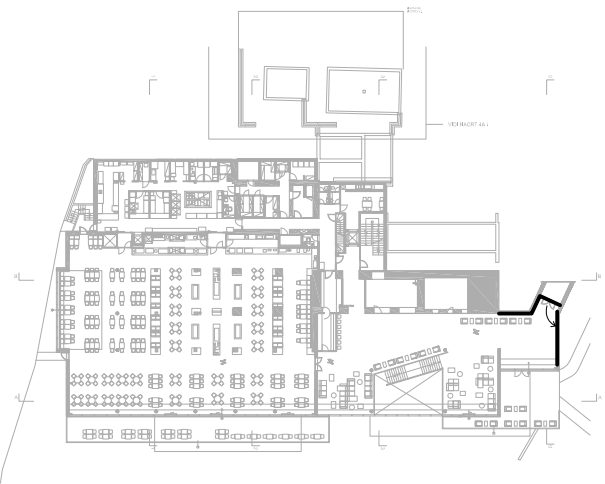



STAVKA 25_ zidna obloga na južnom dijelu restorana

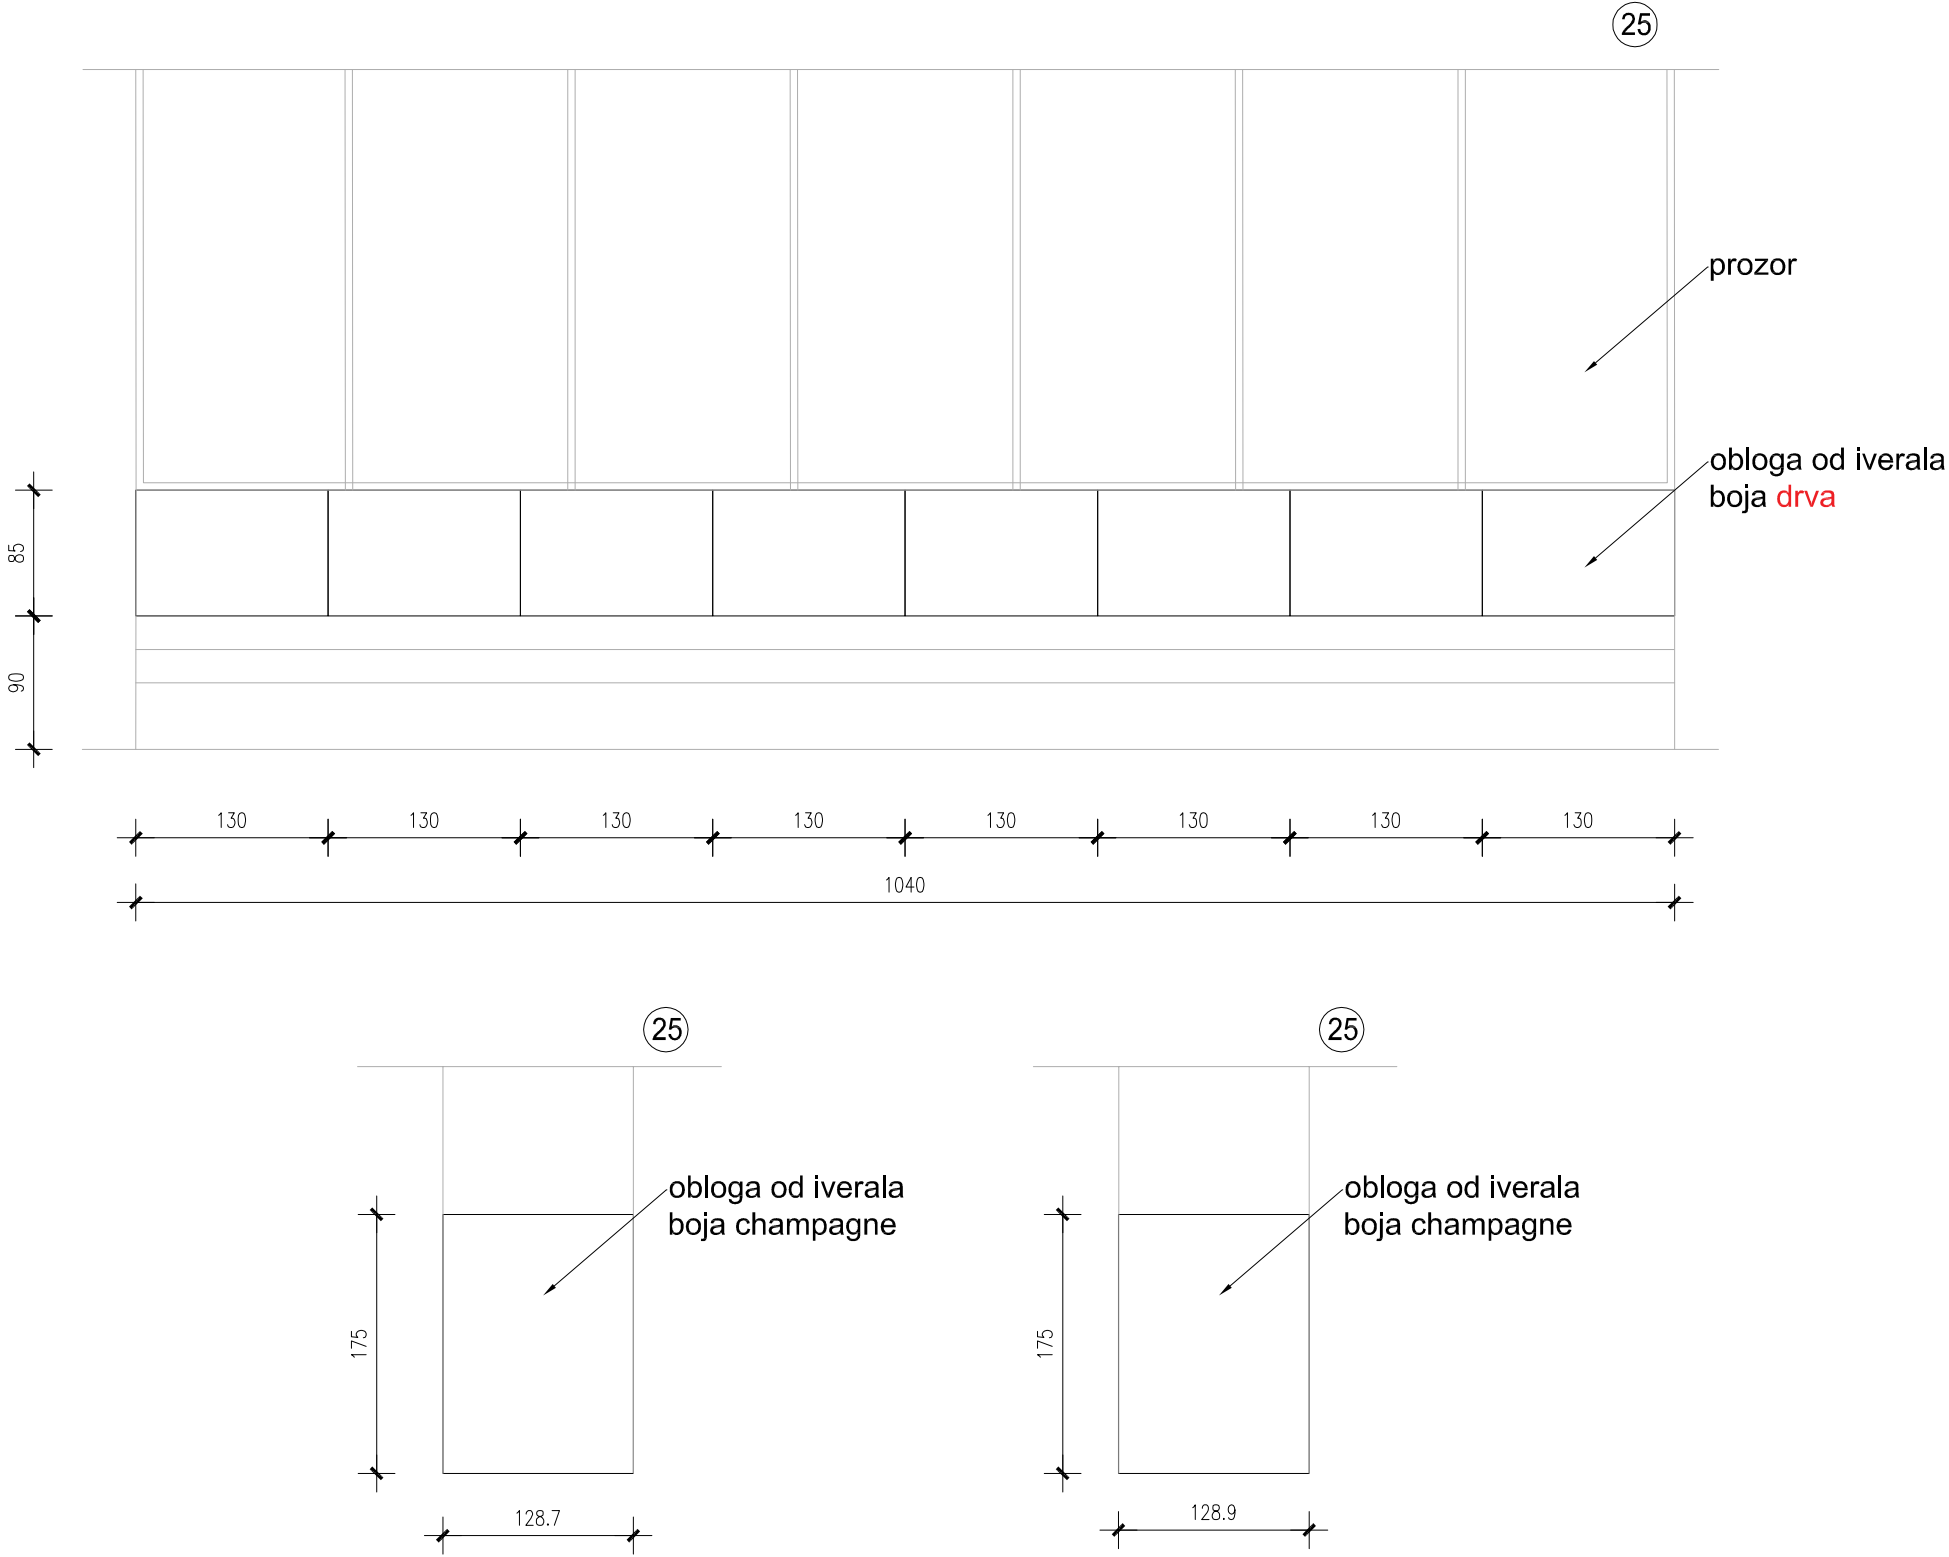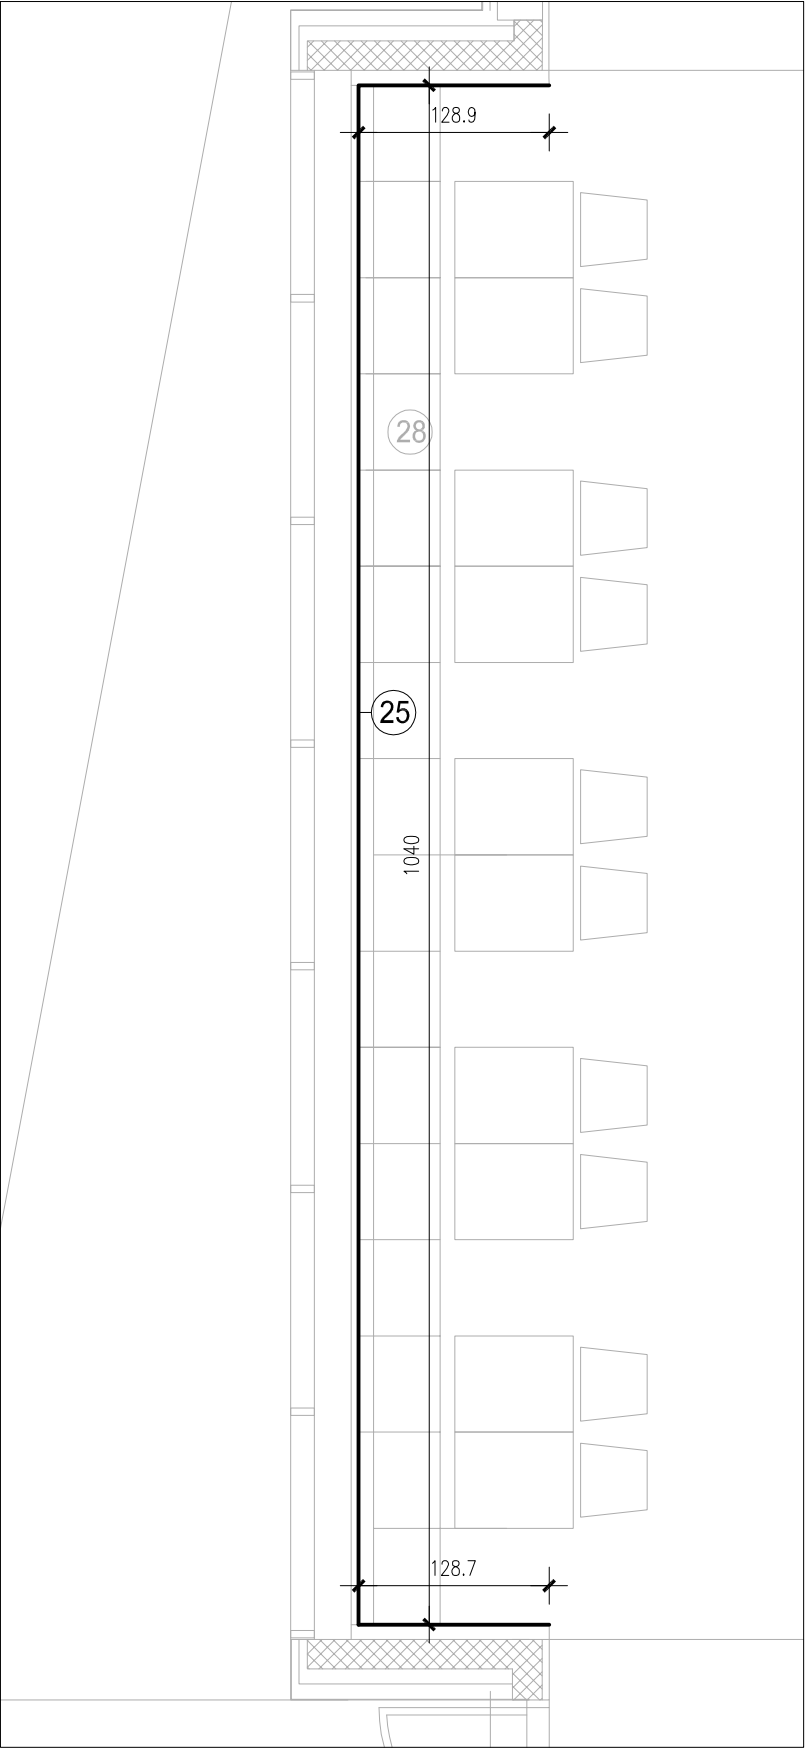



STAVKA 6_zidna obloga na sjevernom zidu kongresne dvorane 1 u suterenu

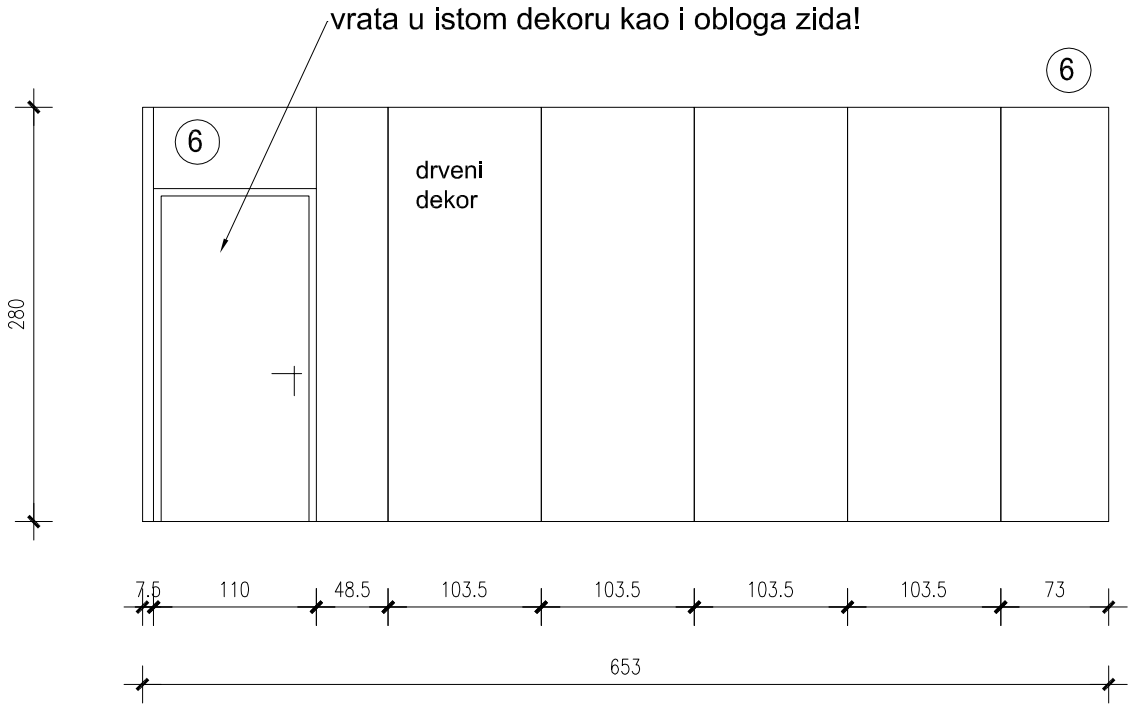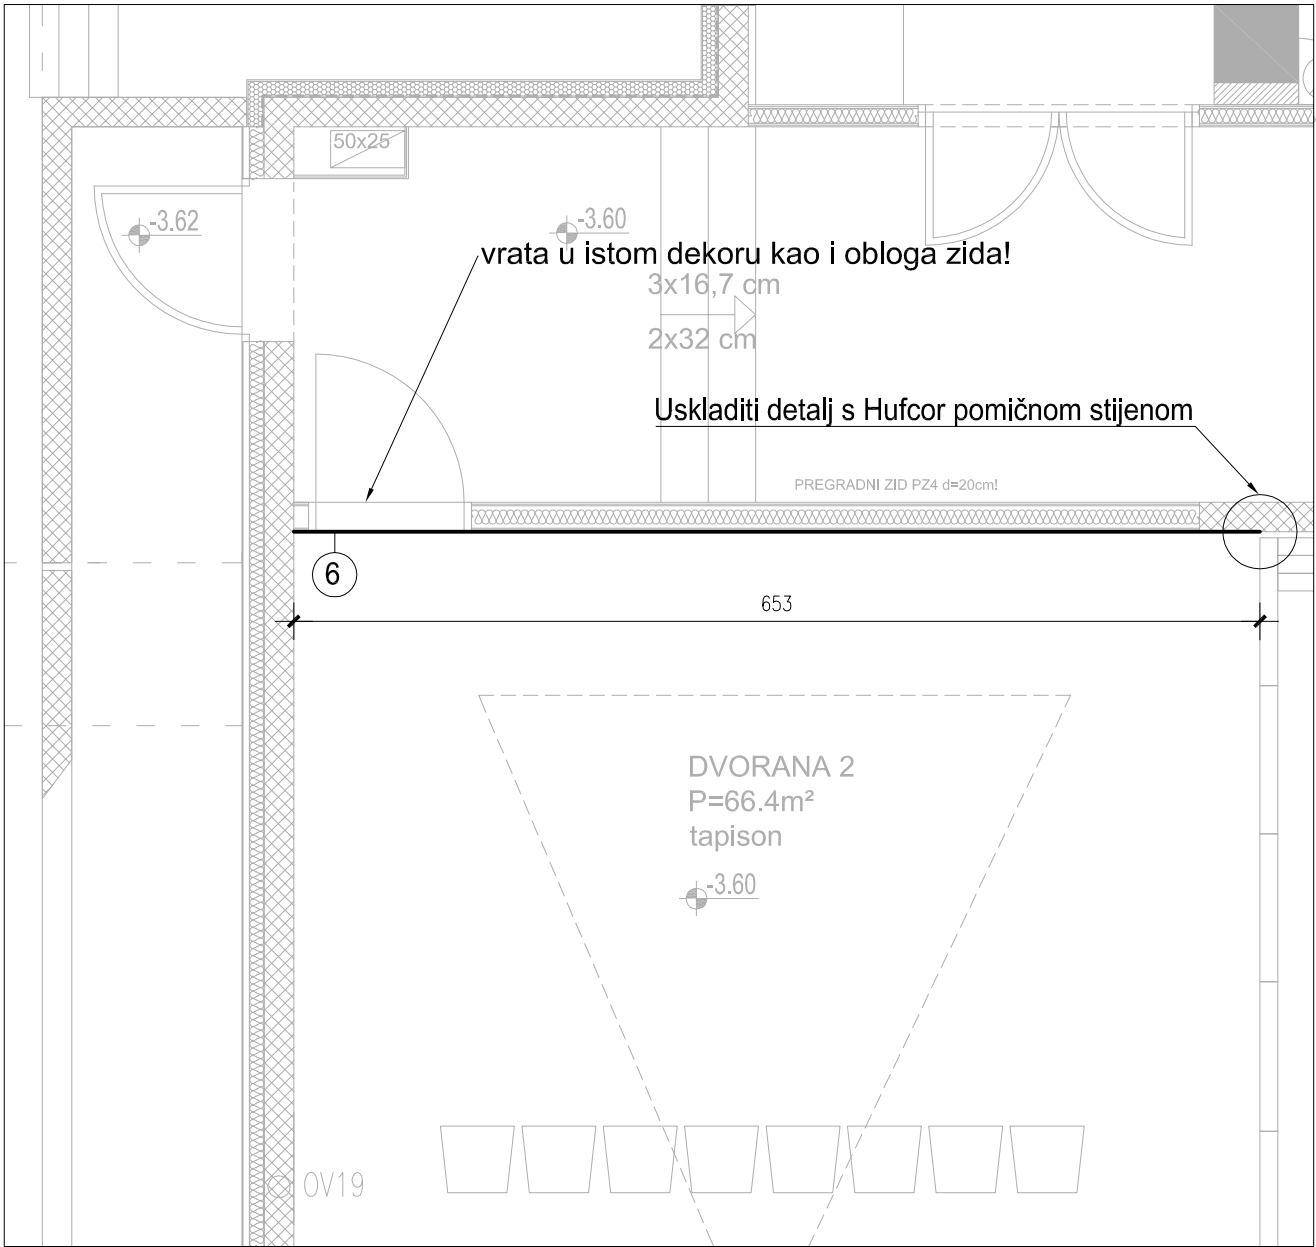

STAVKA 7_zidna obloga na južnom zidu kongresne dvorane 2 u suterenu

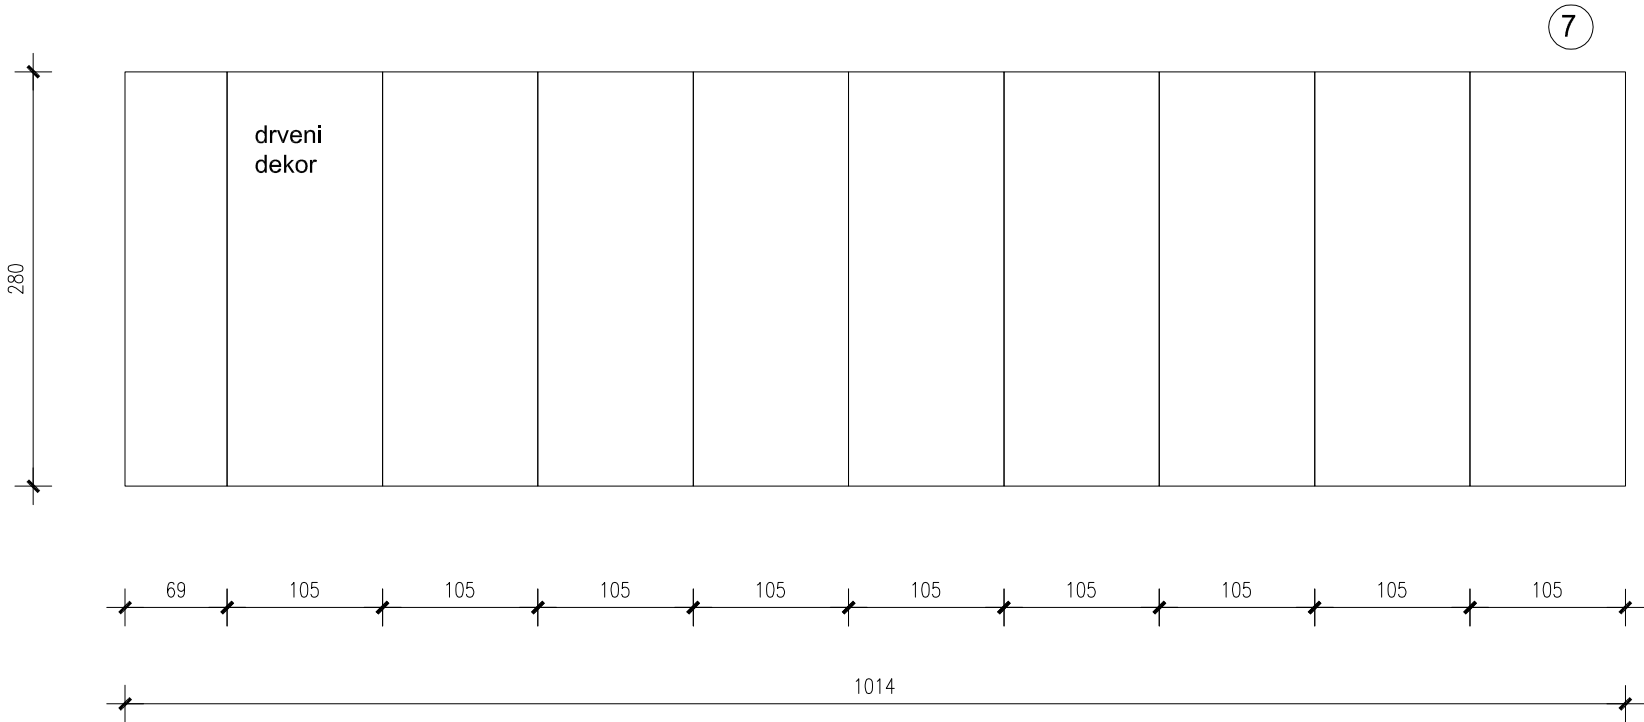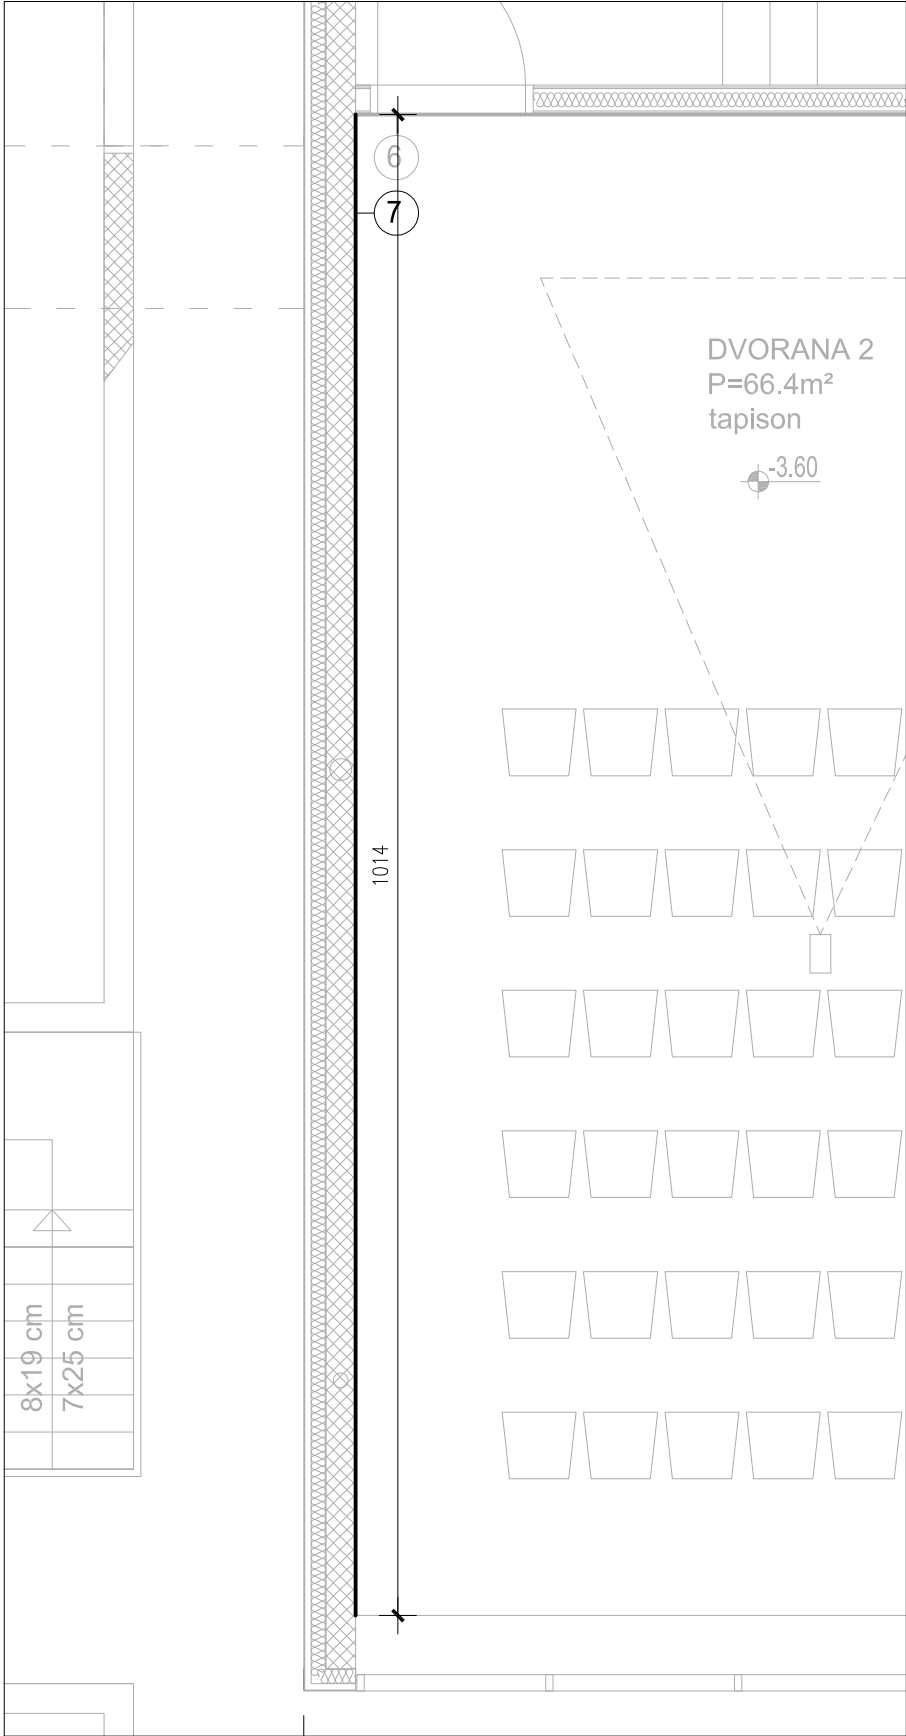

STAVKA 17_oplata pulta šanka aperitiv bara B u hallu prizemlja

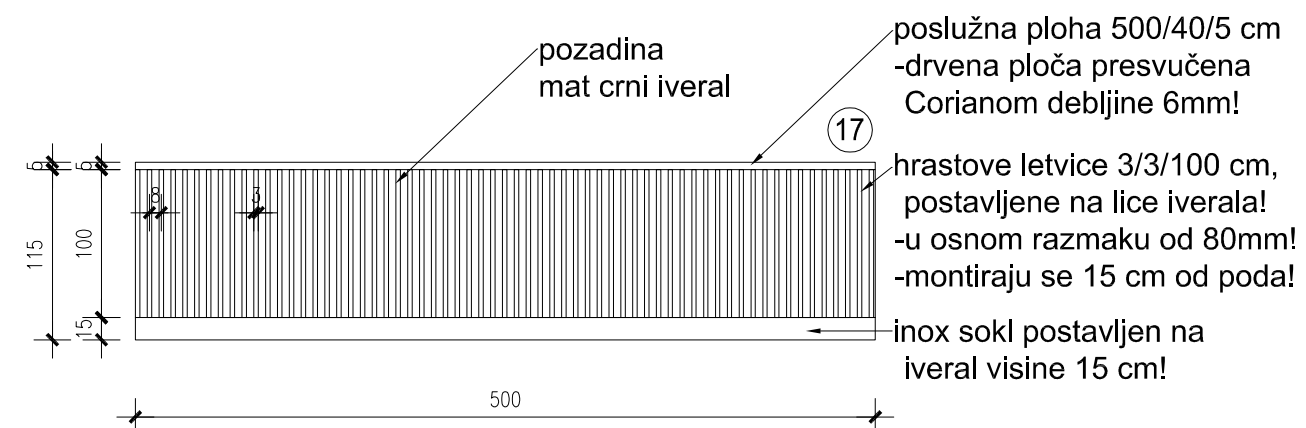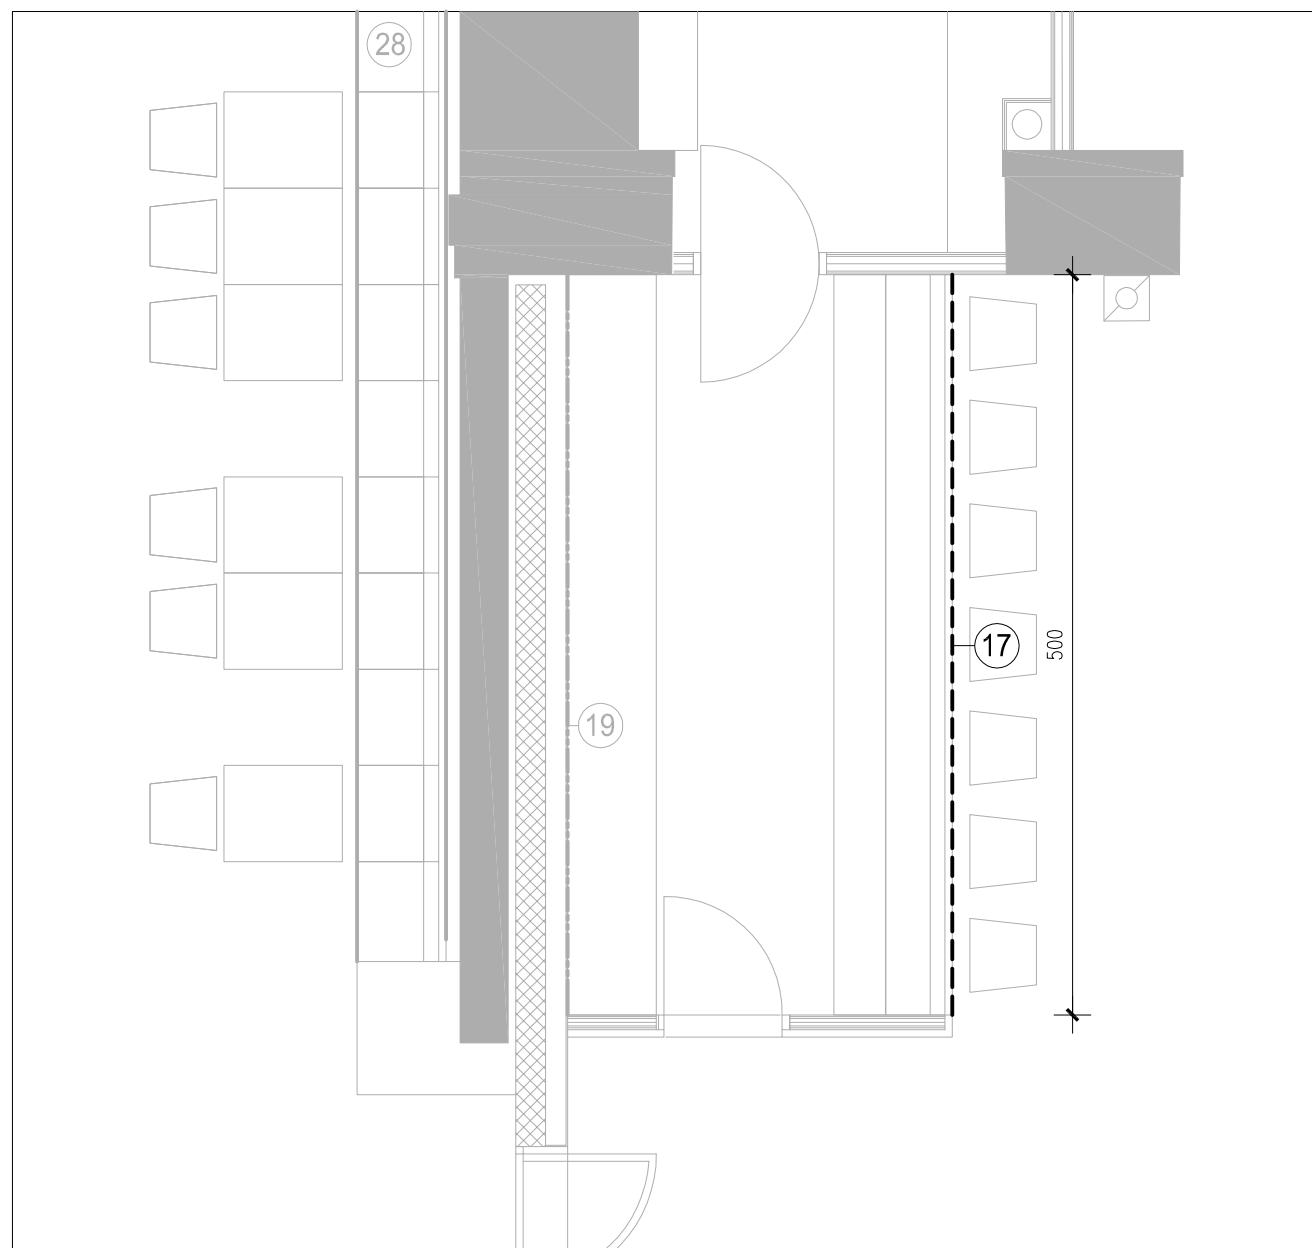

NAPOMENA: U RADIONIČKIM NACRTIMA SHEME USKLADITI S NACRTIMA KOJE OSIGURAVA IZVOĐAČ (DOBAVLJAČ PULTA)

STAVKA 4_zidna obloga zapadnog zida kongresne dvorane 1 u suterenu

