




NIKO DUBROVNIK d.o.o.		HOTEL GORNJE JASOVNIK	
DUBROVNIK		POSREDOVANJE U PROMETU NEPOKRETNOSTI	
Dizajn projekta: Niko Dubrovnik d.o.o.		Projekt: HOTEL GORNJE JASOVNIK	
Projektant: Niko Dubrovnik d.o.o.		Dizajn elektroinstalacije: Niko Dubrovnik d.o.o.	
Dokument: Niko Dubrovnik d.o.o.		Izvršio: Niko Dubrovnik d.o.o.	
Datum: 2018.		Mjesta: 1100, 1101, 1102, 1103, 1104, 1105	
		Napravio: E3	

