


○ NAPAJANJE 230VAC
○ F/FTP Cat 6 (telefonski dojavnik)

PARALELNI
TABLO

AKU BATERIJE
ULTRACELL 2X12V/72 Ah

VATRODOJAVNA CENTRALA 10 PETLJI

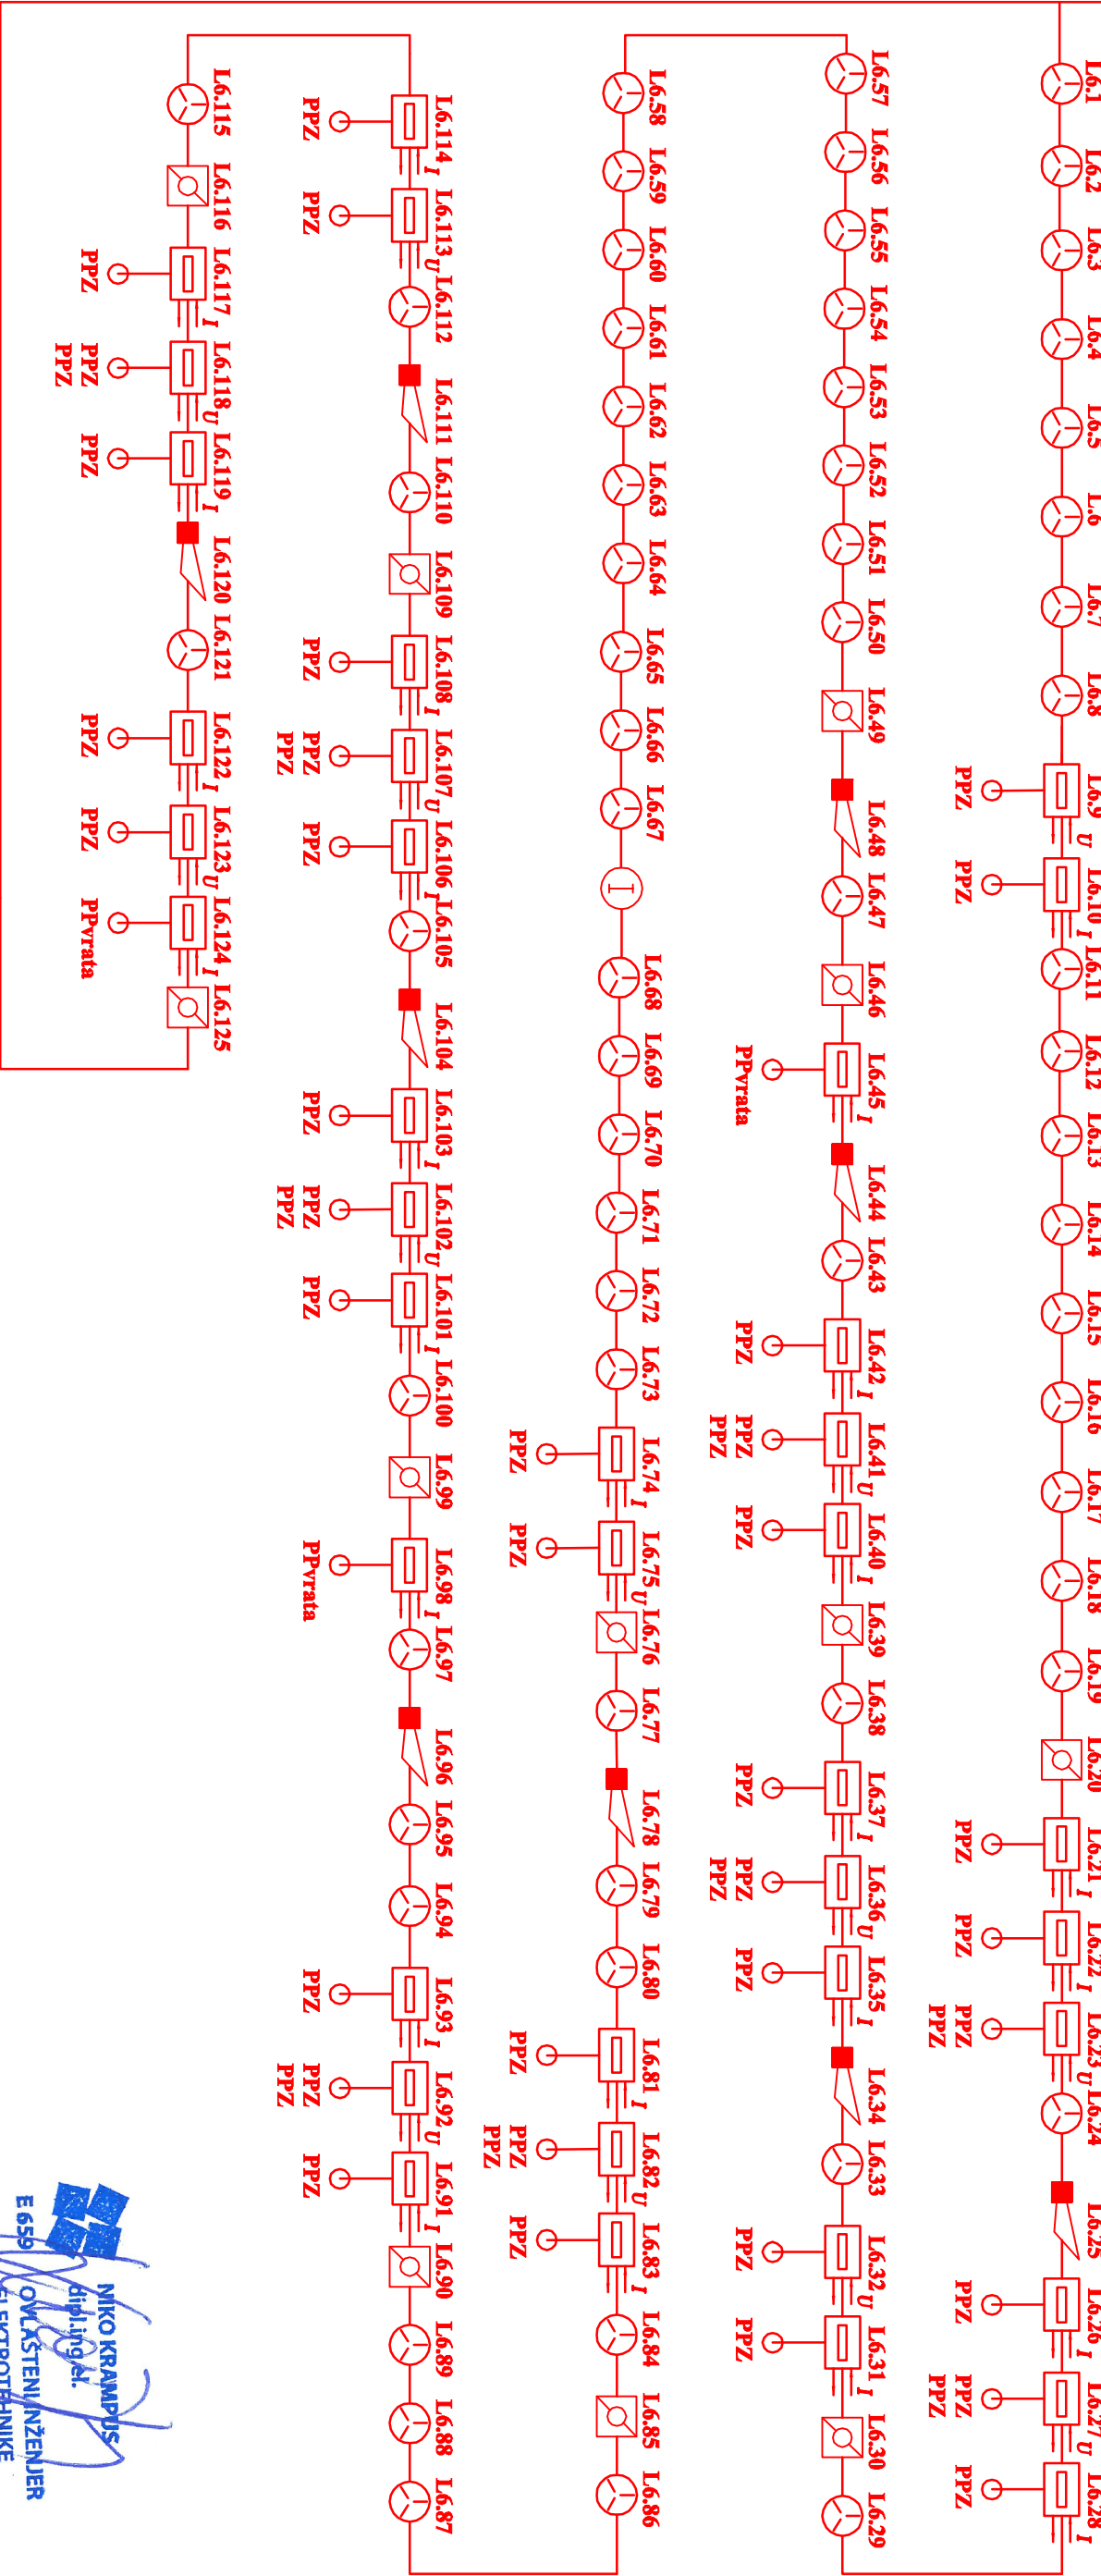

PETLJA 6 - ZGRADA A (GORNJA ZGRADA)



NIKO DUBROVNIK d.o.o.		Gradevina: HOTEL OSMINE - REKONSTRUKCIJA DOGRADNJA I NADOGRADNJA	
DUBROVNIK		Investitor: HOTEL OSMINE d.o.o.	
Glavni projektant:	Antun Poković dipl.ing.arh.	Projekt:	Glavni elektrotehnički projekt
Projektant:	Niko Krampus, dipl.ing.el.	Sadržaj:	Blok shema povezivanja - petlja 6
Suradnik:	Pero Sjekavica, dipl.ing.	travanj, 2016.	Stranica: 1/1
		T.D.	98-2/15
		Nacrt br: F23	