




SUSTAV KLIMA KOMORE - KS6

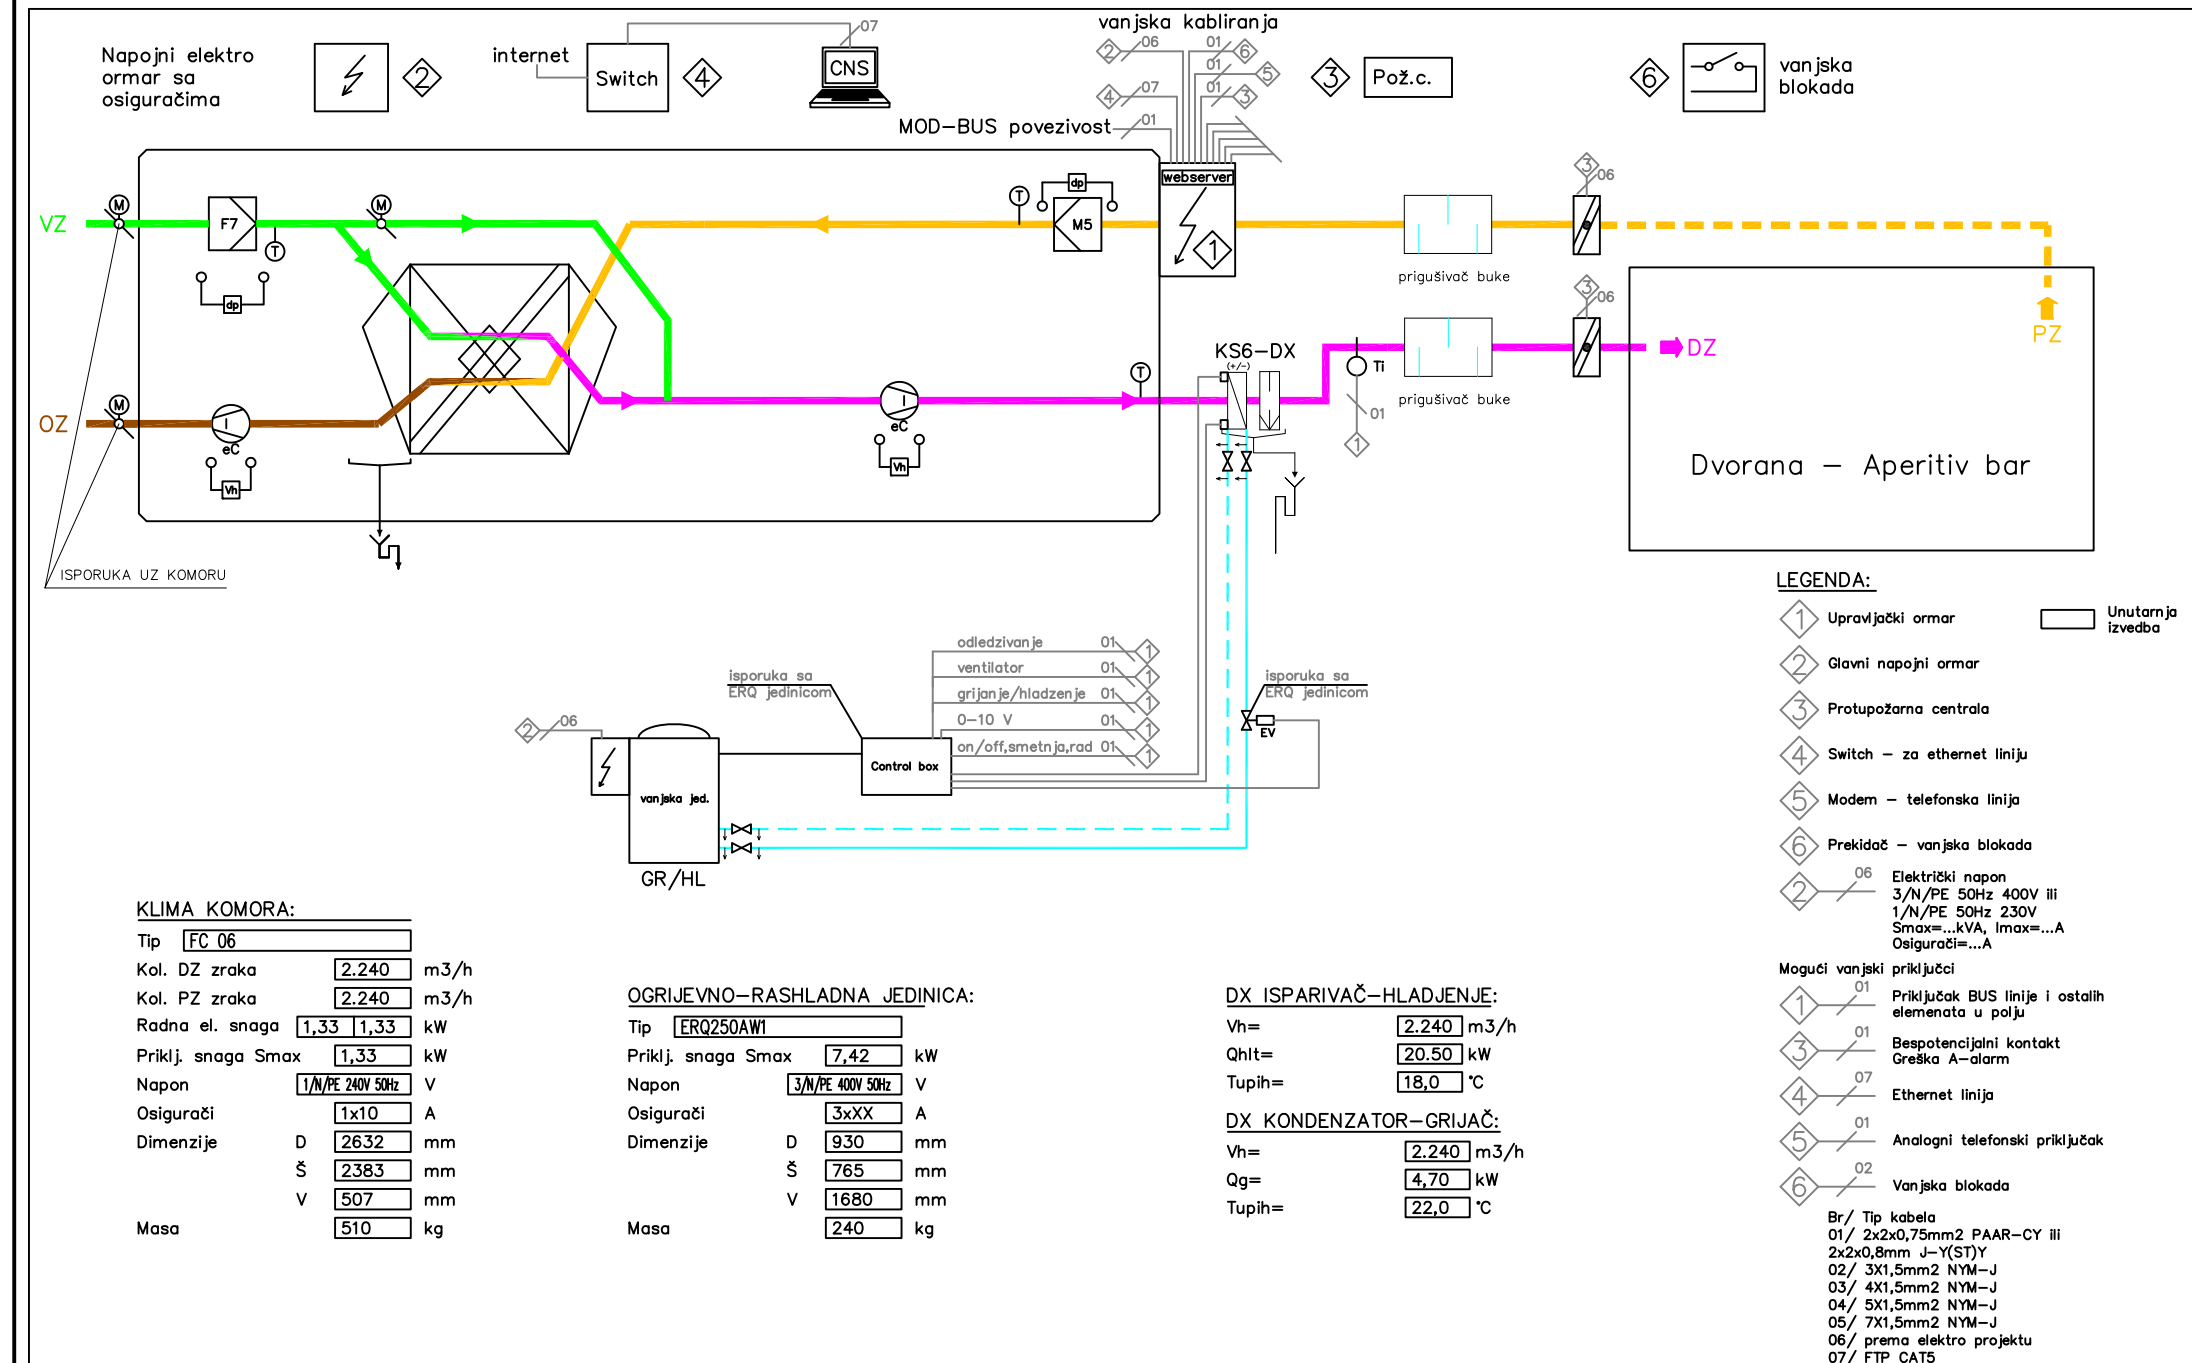


SUSTAV KLIMA KOMORE - KS7

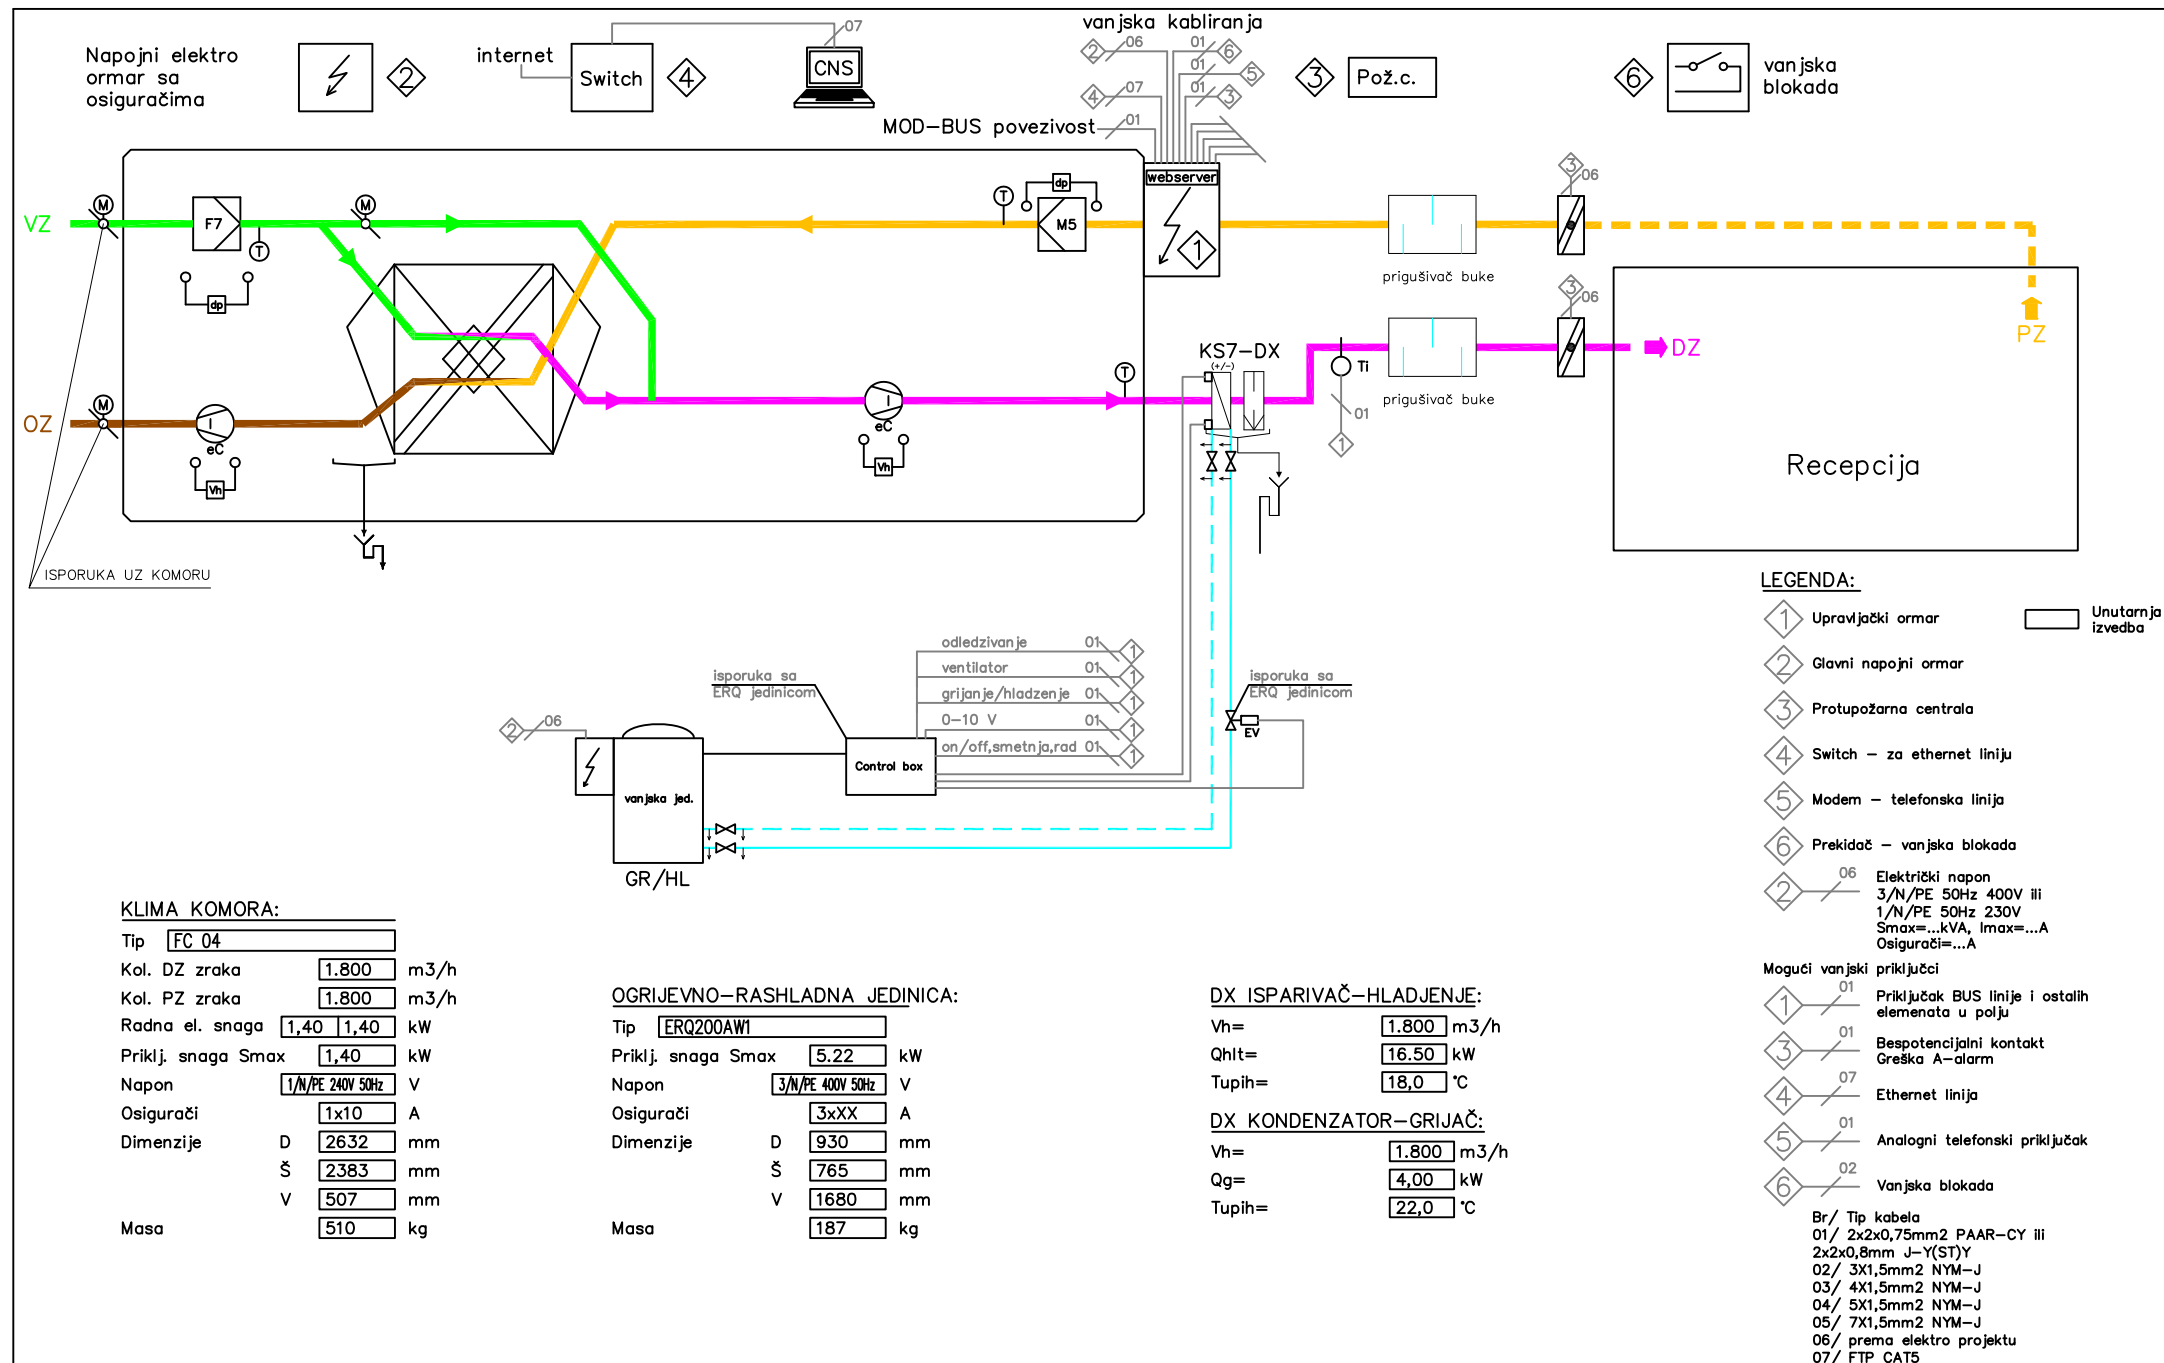


KOTLOVNICA I SOLARNI SUSTAV

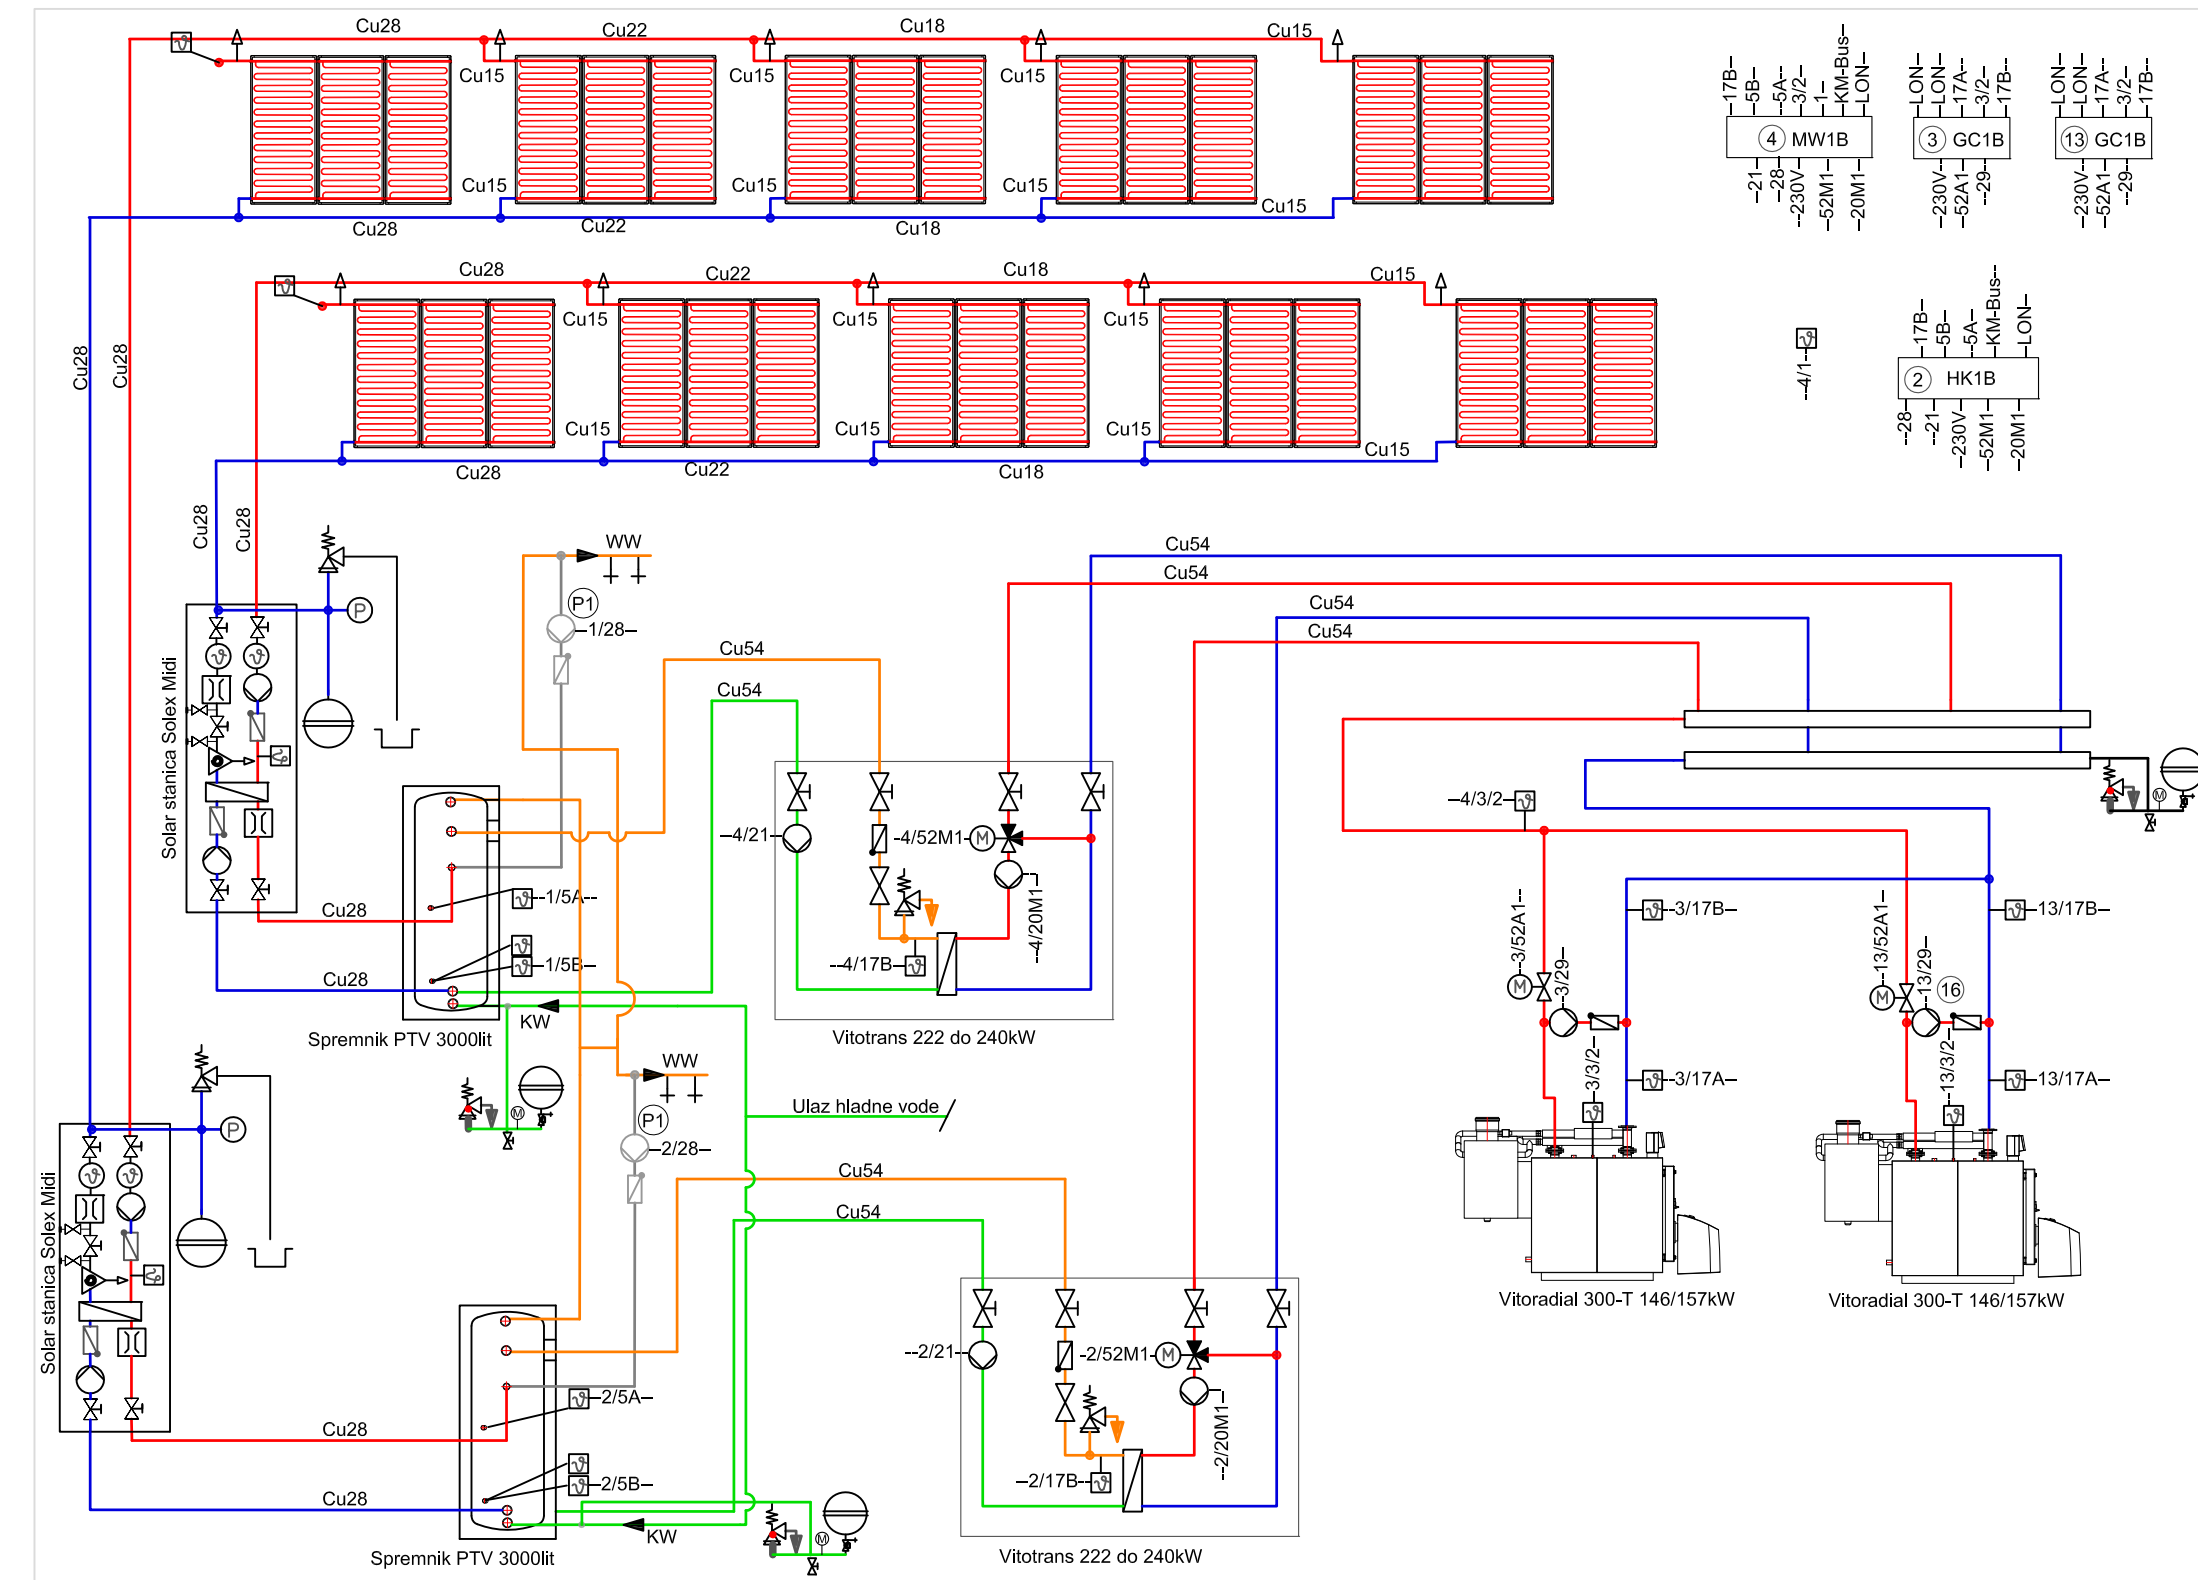


VRV SUSTAVI ZA KLIMA KOMORE

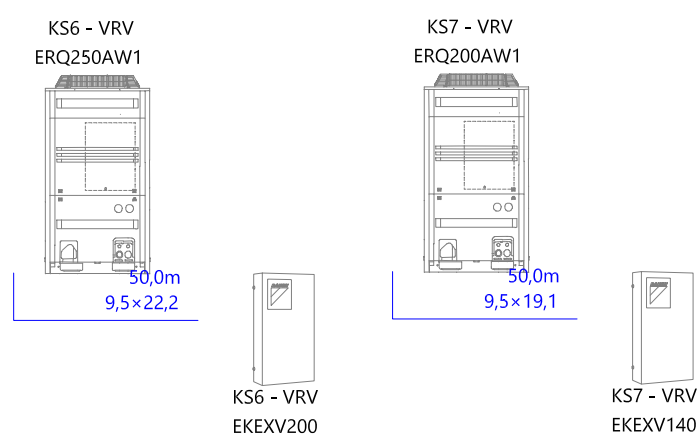

SPLIT I MULTI SPLIT SUSTAVI

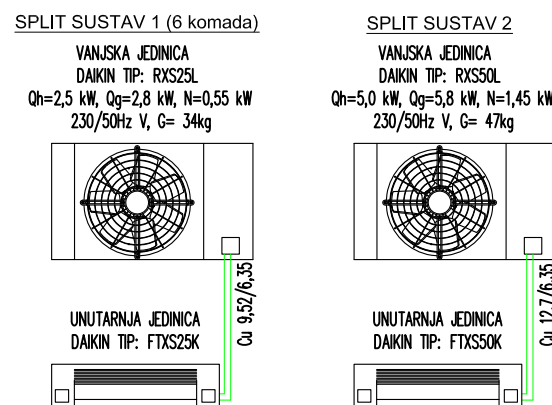

PROJEKT VODOVODA I ODVODNJE

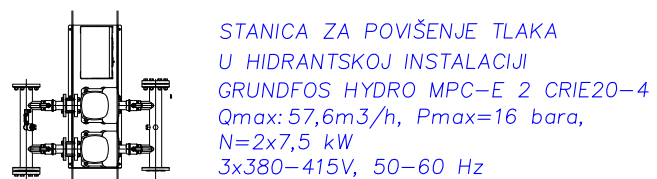

Legenda:

(P1) CIRKULACIJSKA CRPKA GRUNDFOS TIP: MAGNA3 40-180 F , Pmax=16-607W, 1x230V, 50Hz

NAPOMENA:

Shema VRV sustava prikazana je u zasebnom nacrtu.

BUILD DESIGN d.o.o. OIB: 88154495995 Nikole Tavelića 13, 21312 Podstrana		ZA PROJEKTIRANJE I USLUGE Tel/fax: 021/278-217 E-mail: deni@buildesign.hr	
Datum: Travanj 2016. Glavni projektant: Antun Poković, dipl.ing.arh. Projektant: Deni Popović, dipl.ing.stroj.		Suradnik: Darko Burić, mag.ing.građ.	
INVESTITOR: HOTEL OSMINE d.o.o. Grgurići 100 20332 Slano		GRAĐEVINA: HOTEL OSMINE - REKONSTRUKCIJA, DOGRADNJA I NADOGRADNJA čest. zgr. 262, 276, 277, 278; čest.zem. 1115/2, 1117/1, 1117/2, 1127/2 k.o. SLANO	
ZAJEDNIČKA OZNAKA PROJEKTA: ZOP : 04/15		SADRŽAJ: ZGRADA A PROJEKT GRIJANJA, HLADNJA, VENTILACIJE I PLINSKE INSTALACIJE SHEMA ENERGETIKE	
FAZA PROJEKTA: GLAVNI PROJEKT		PROJEKT: TD-S-17-2016 MJEŠLO: CRT.BR.: A.07	