
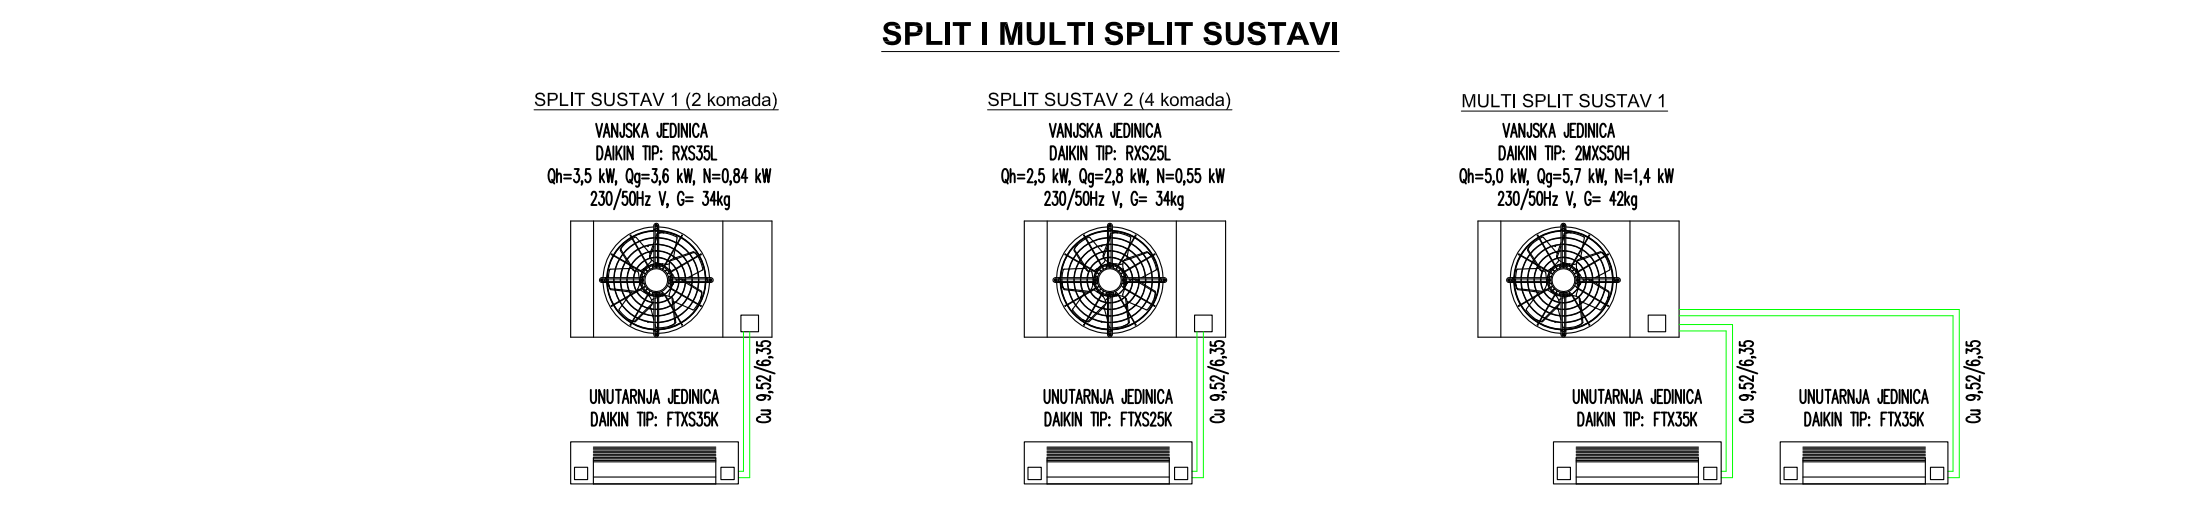
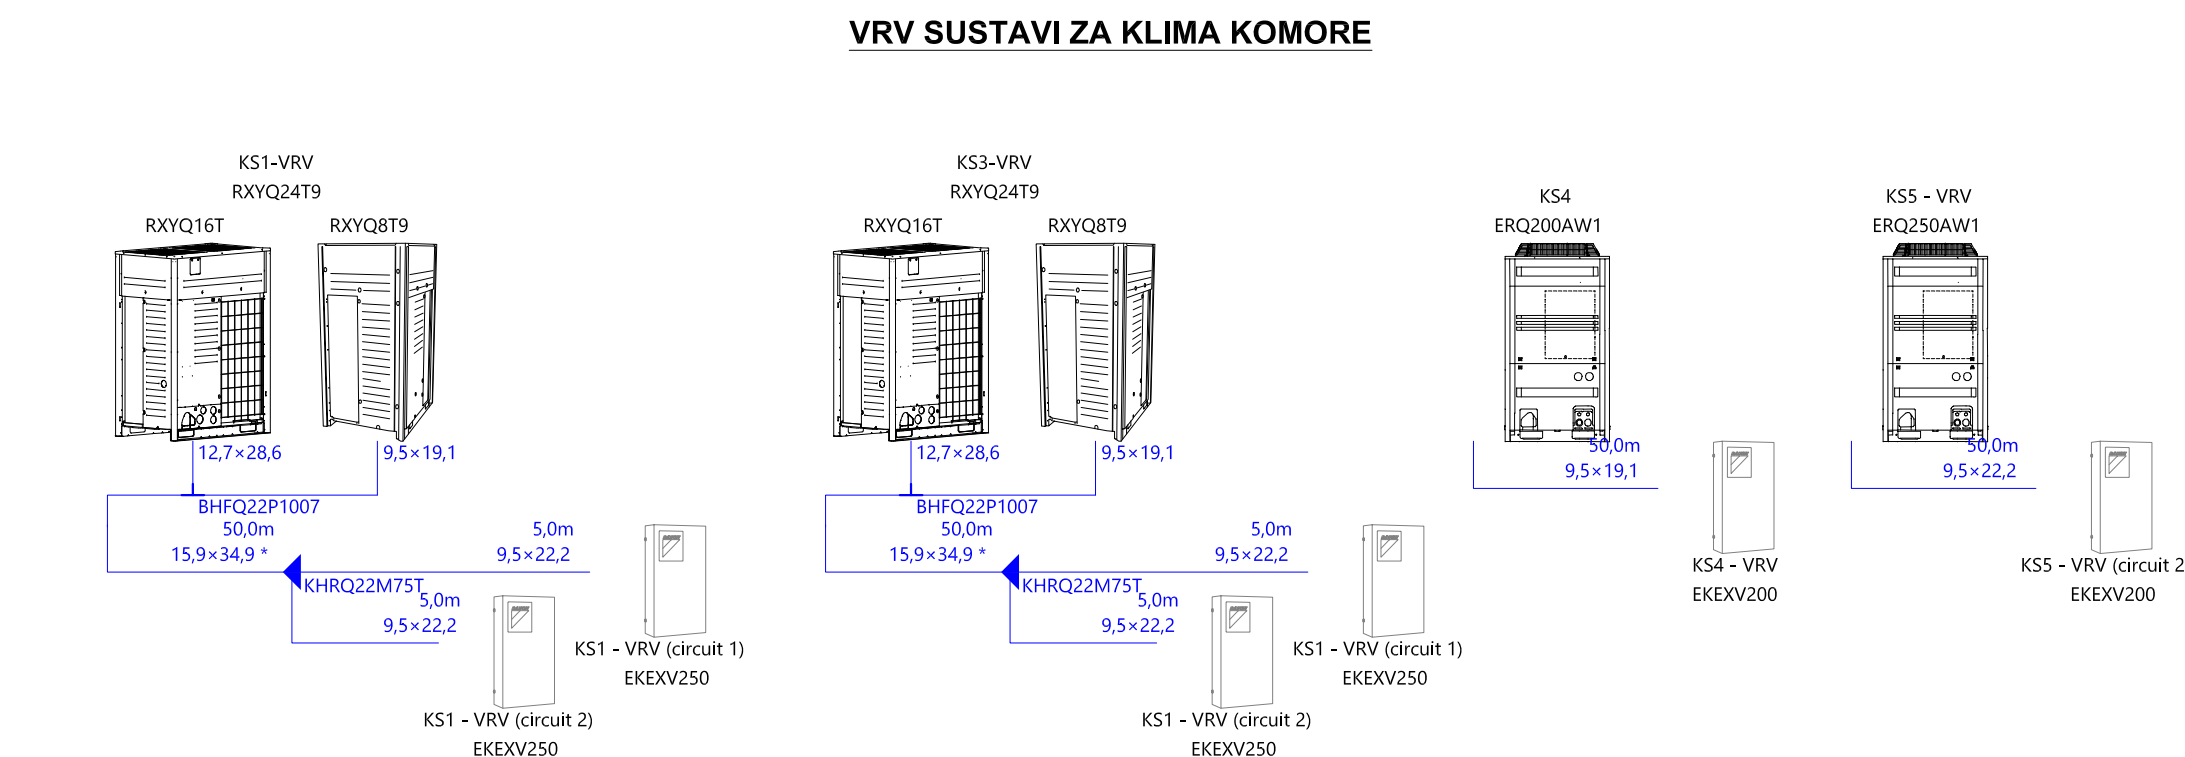
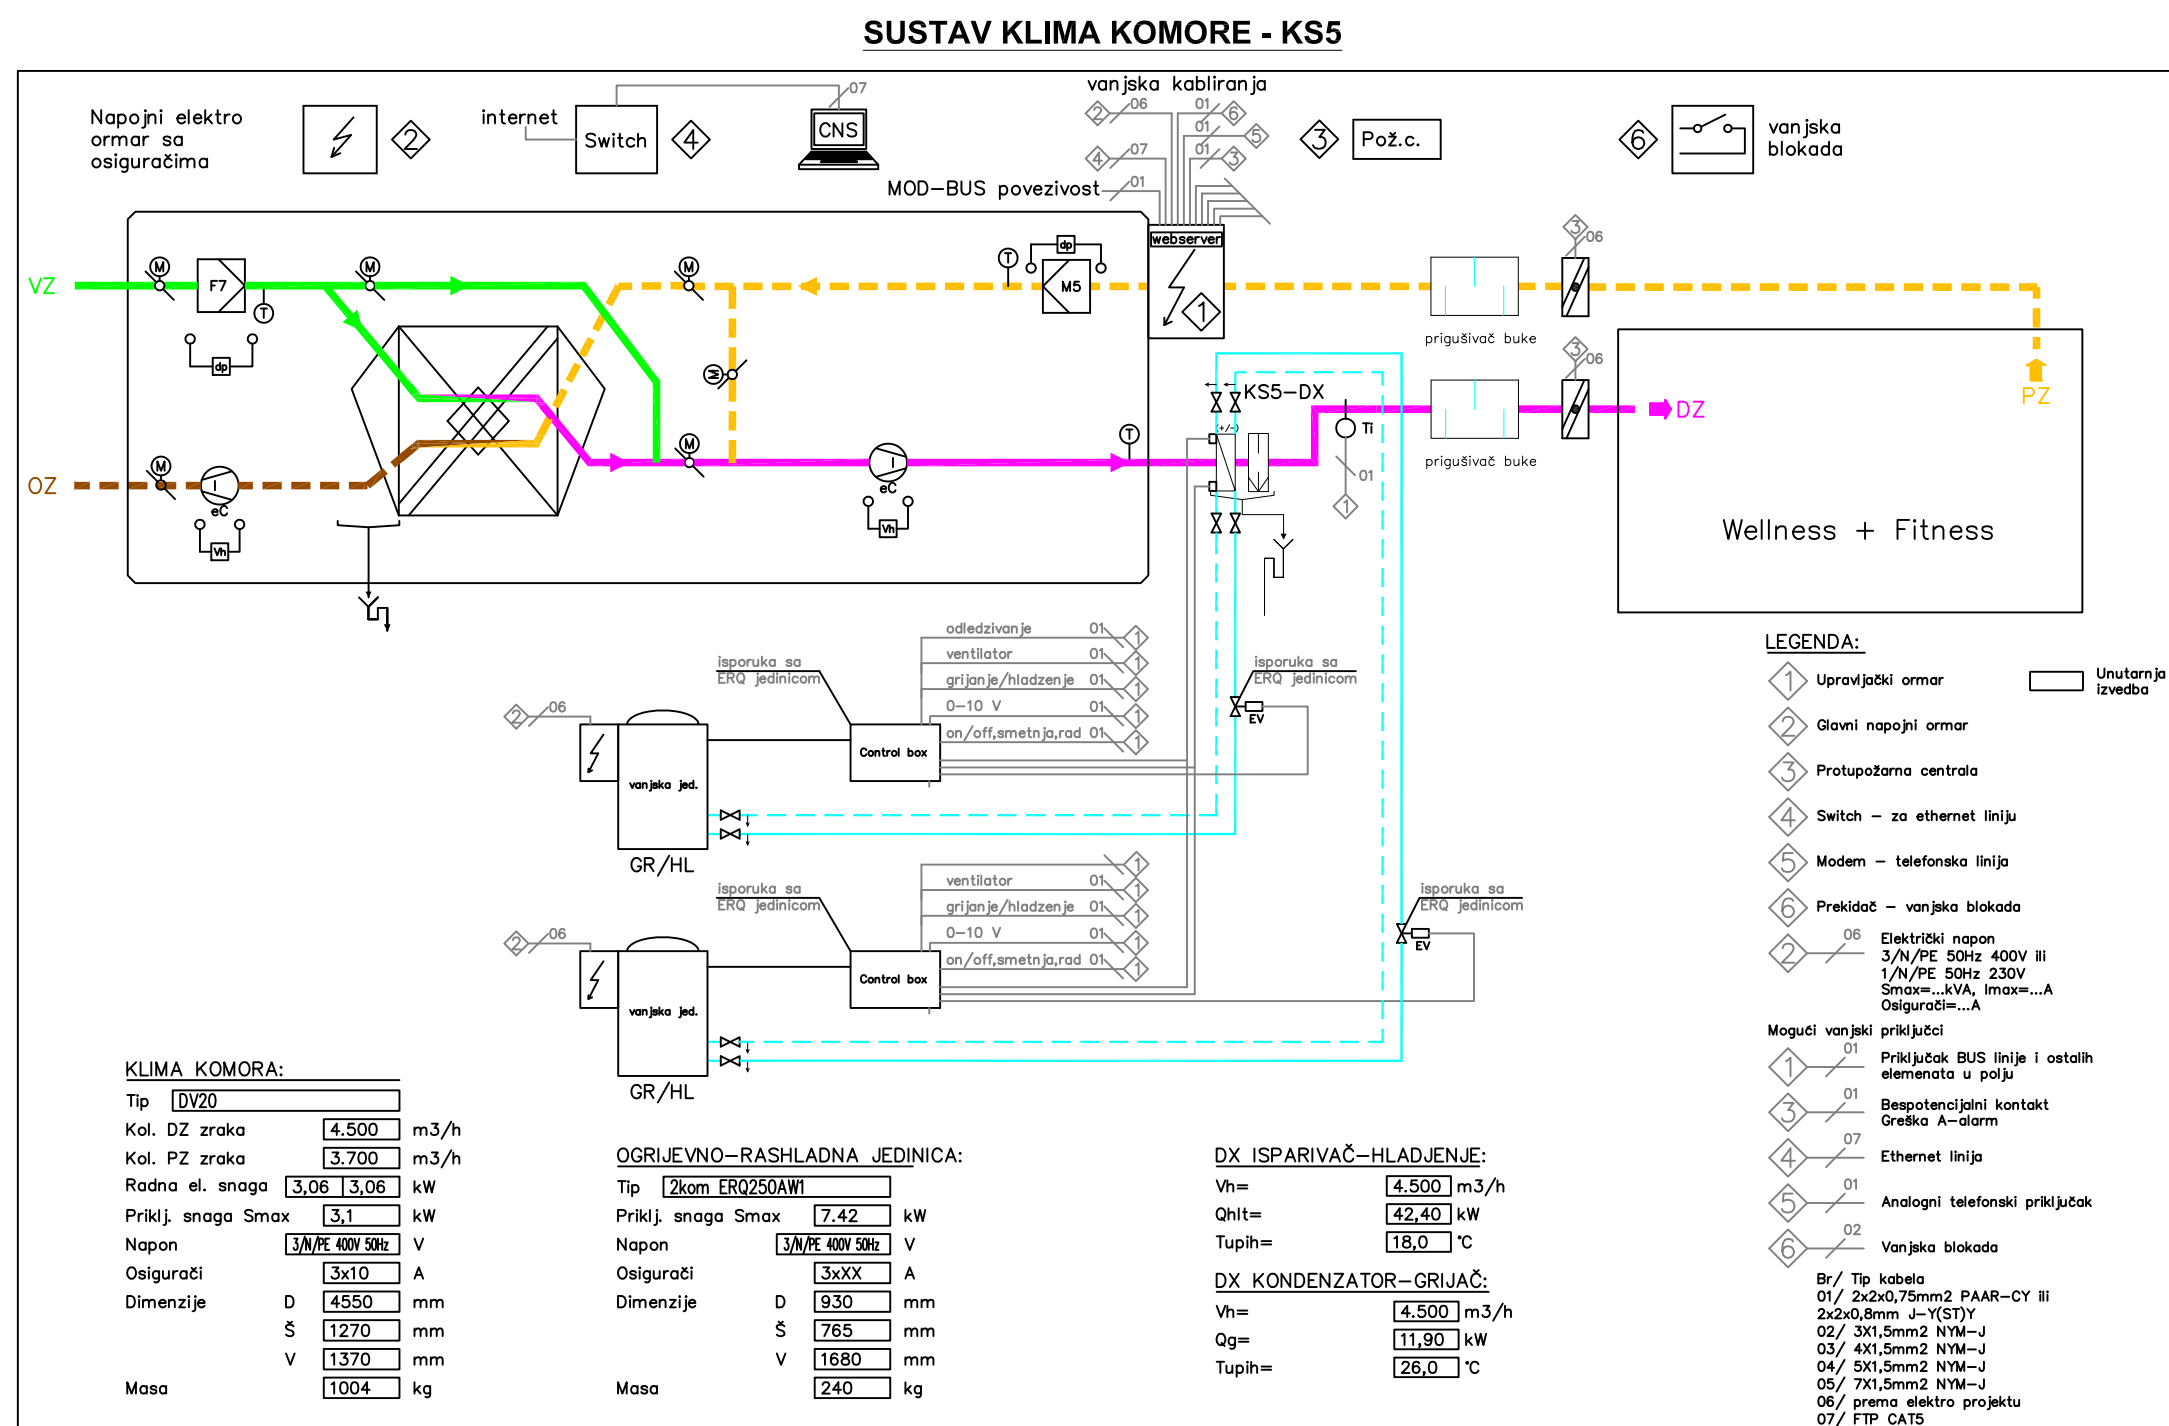
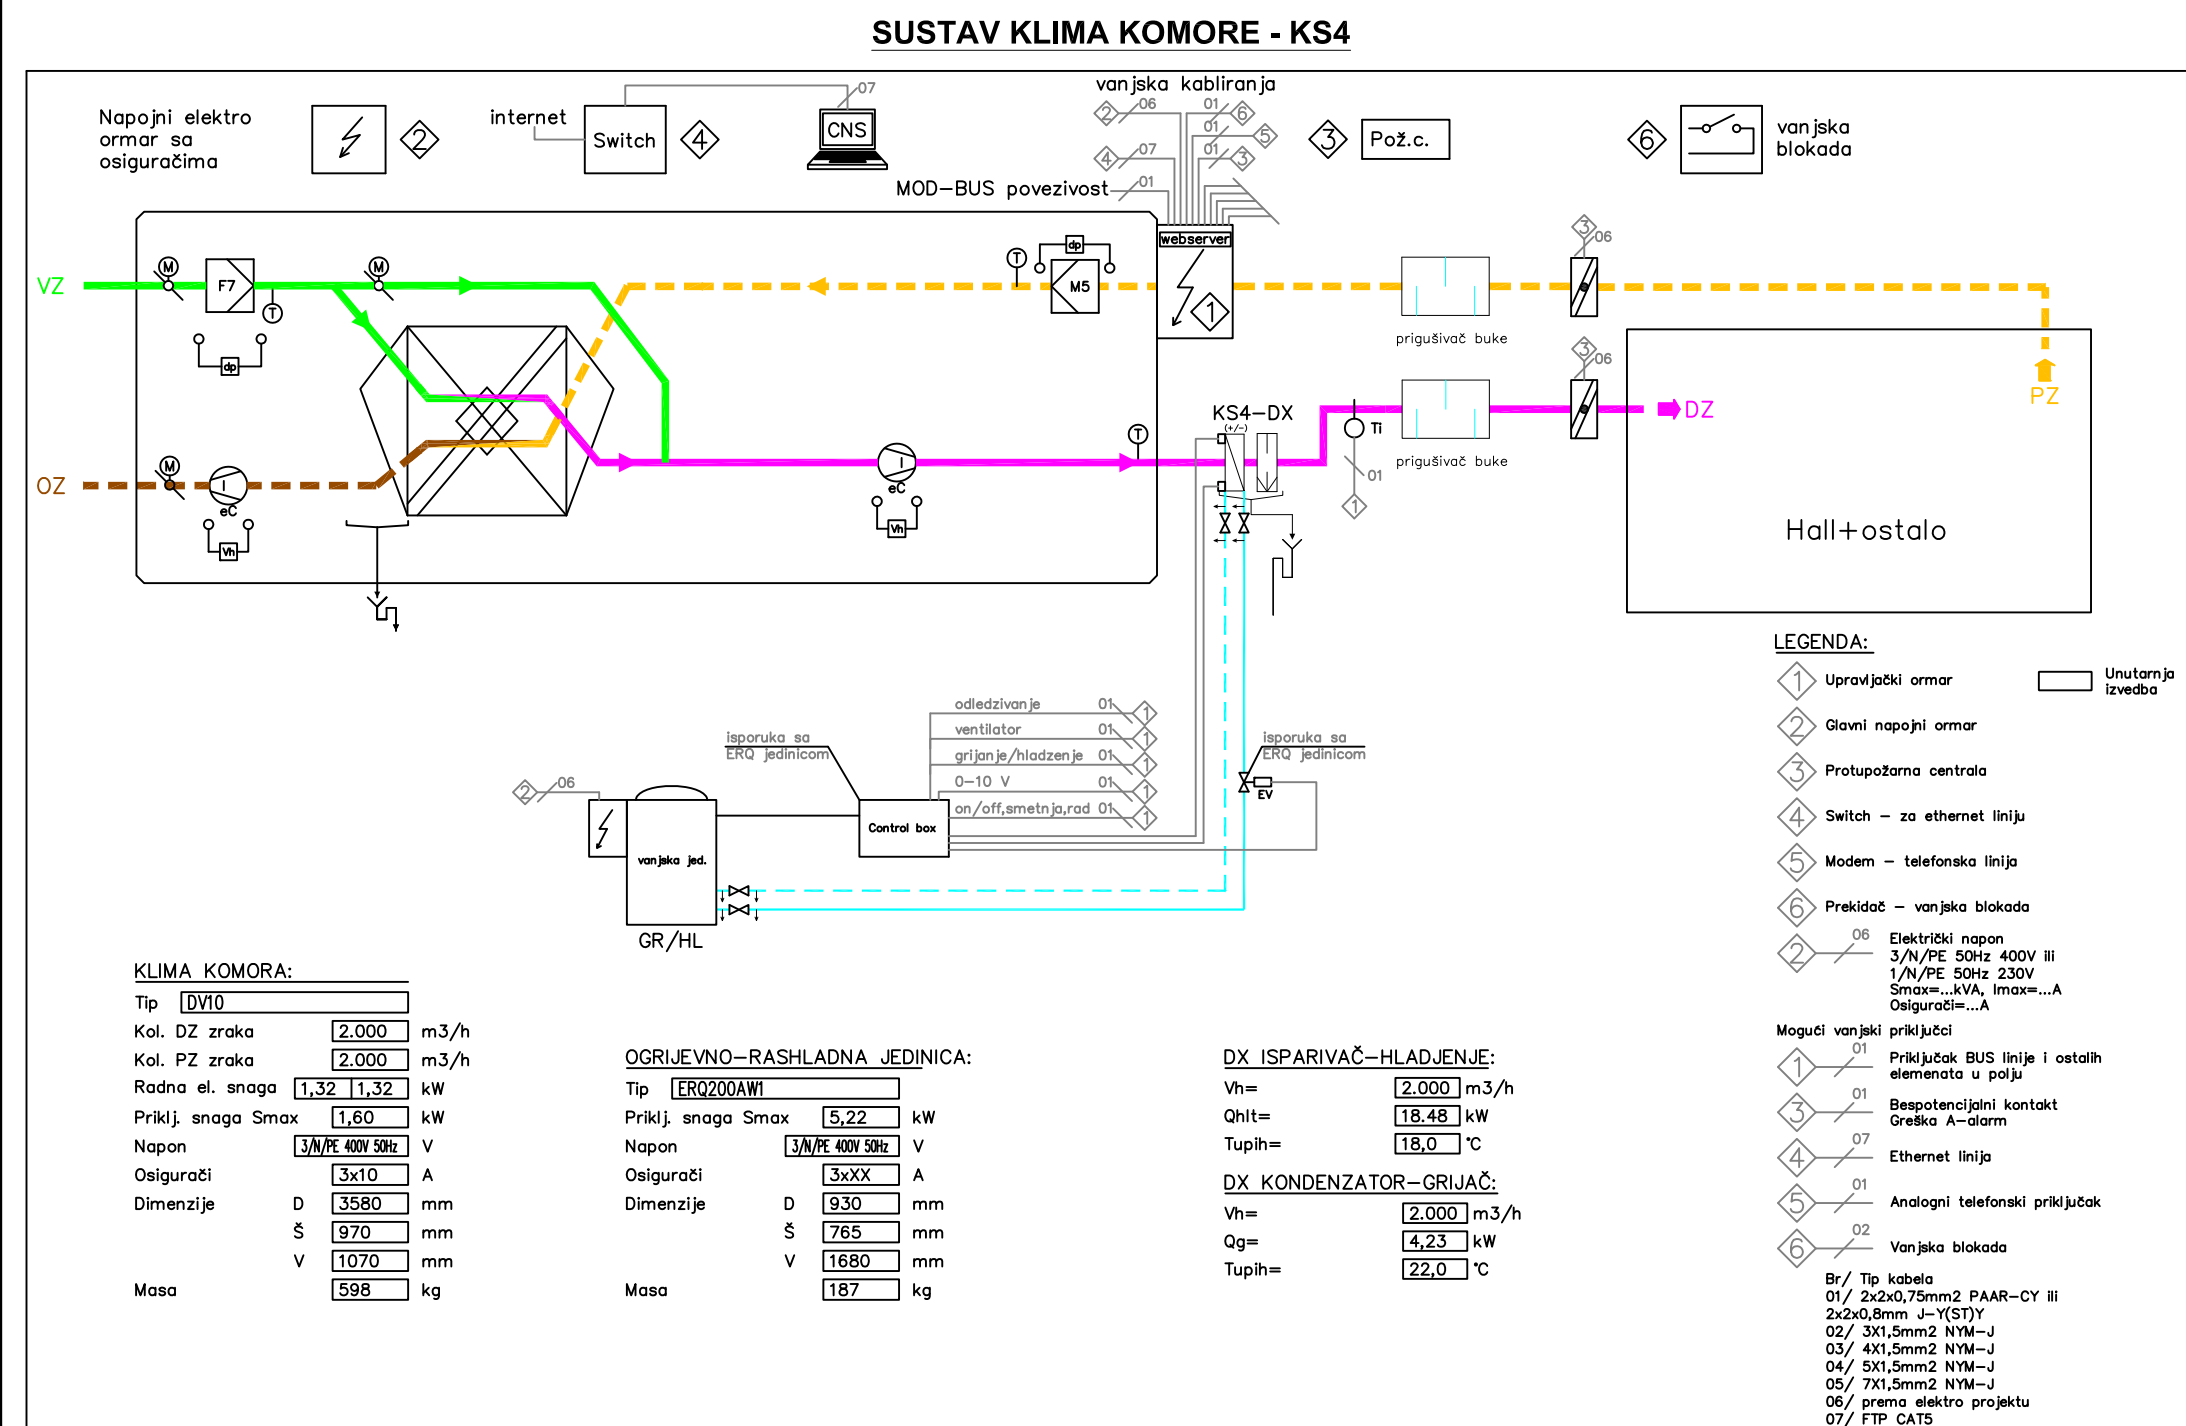
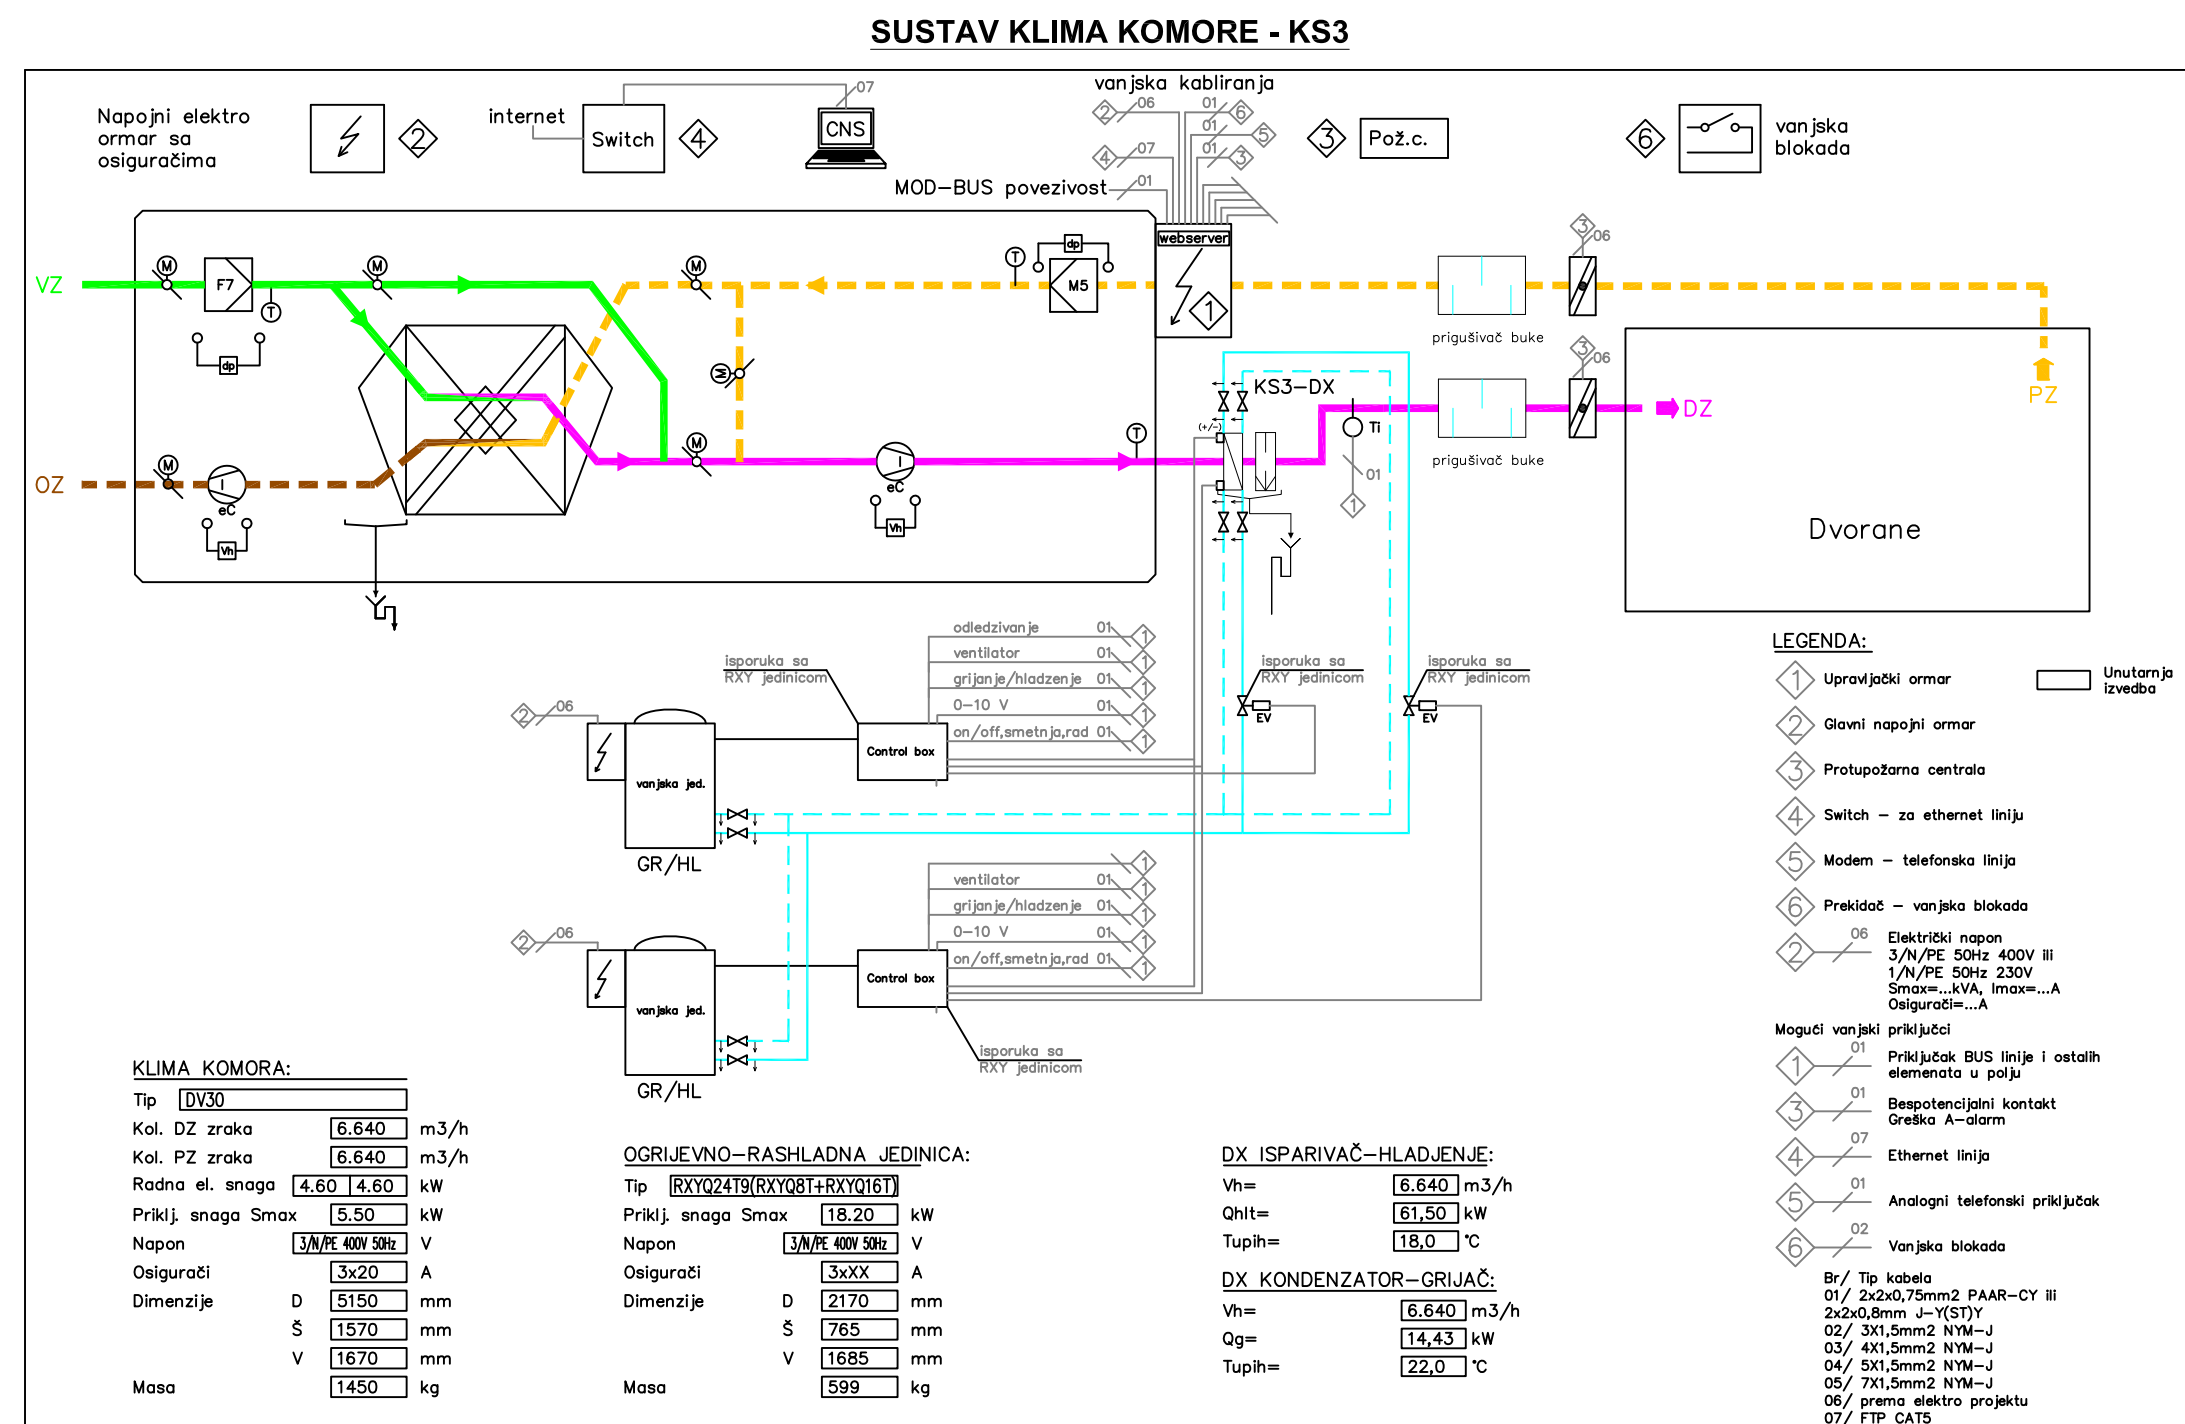
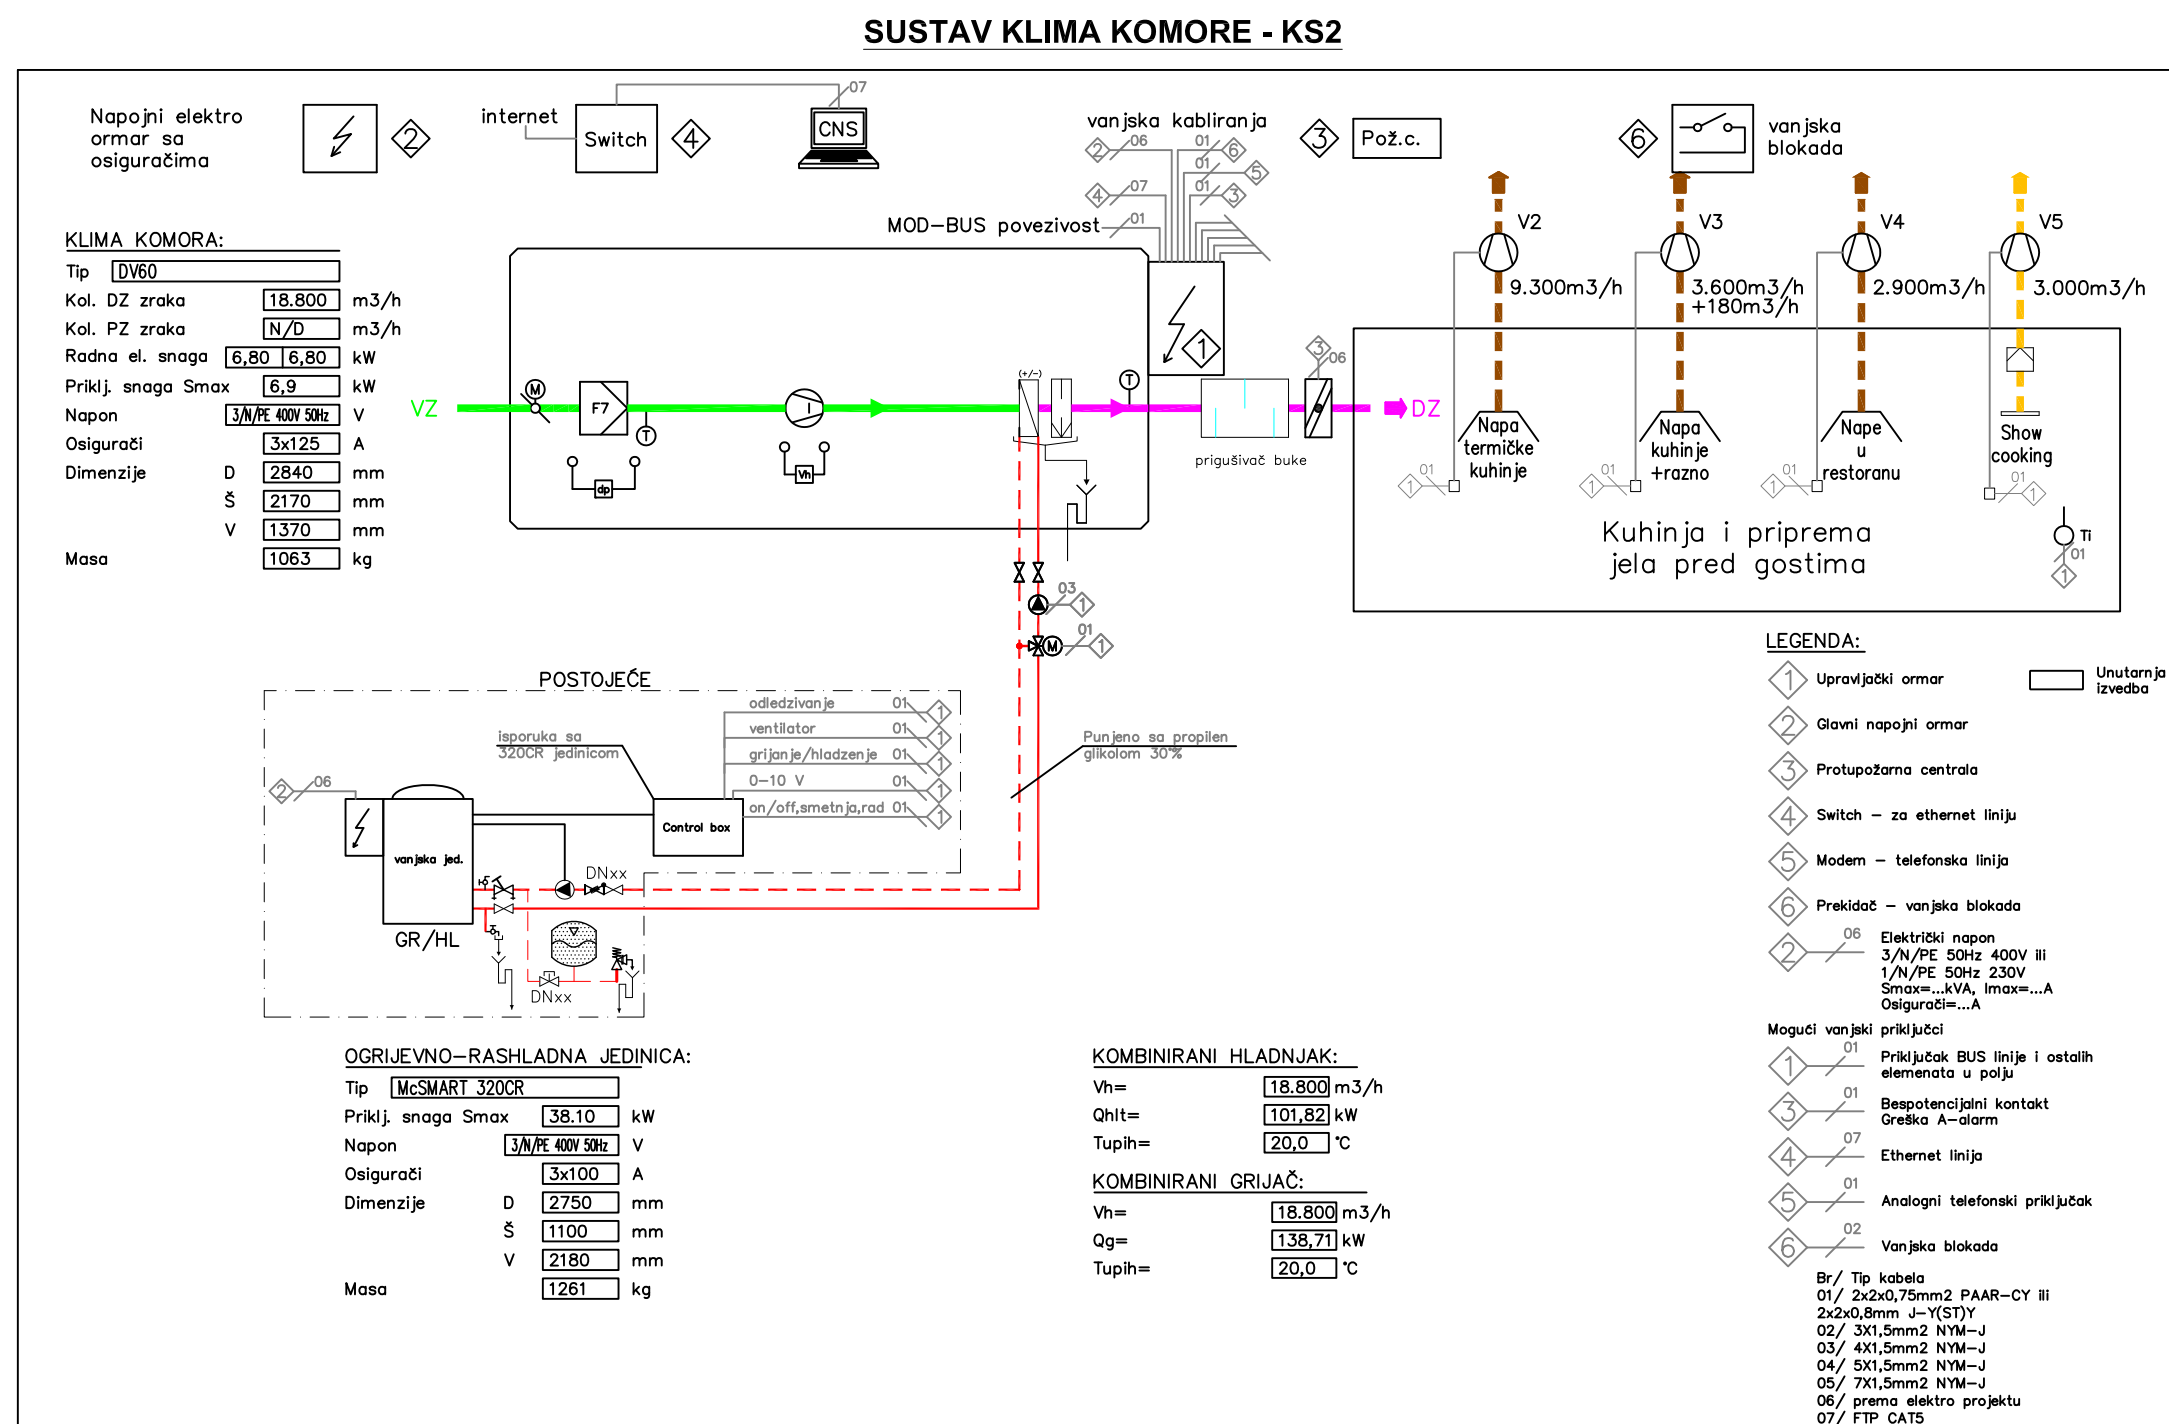


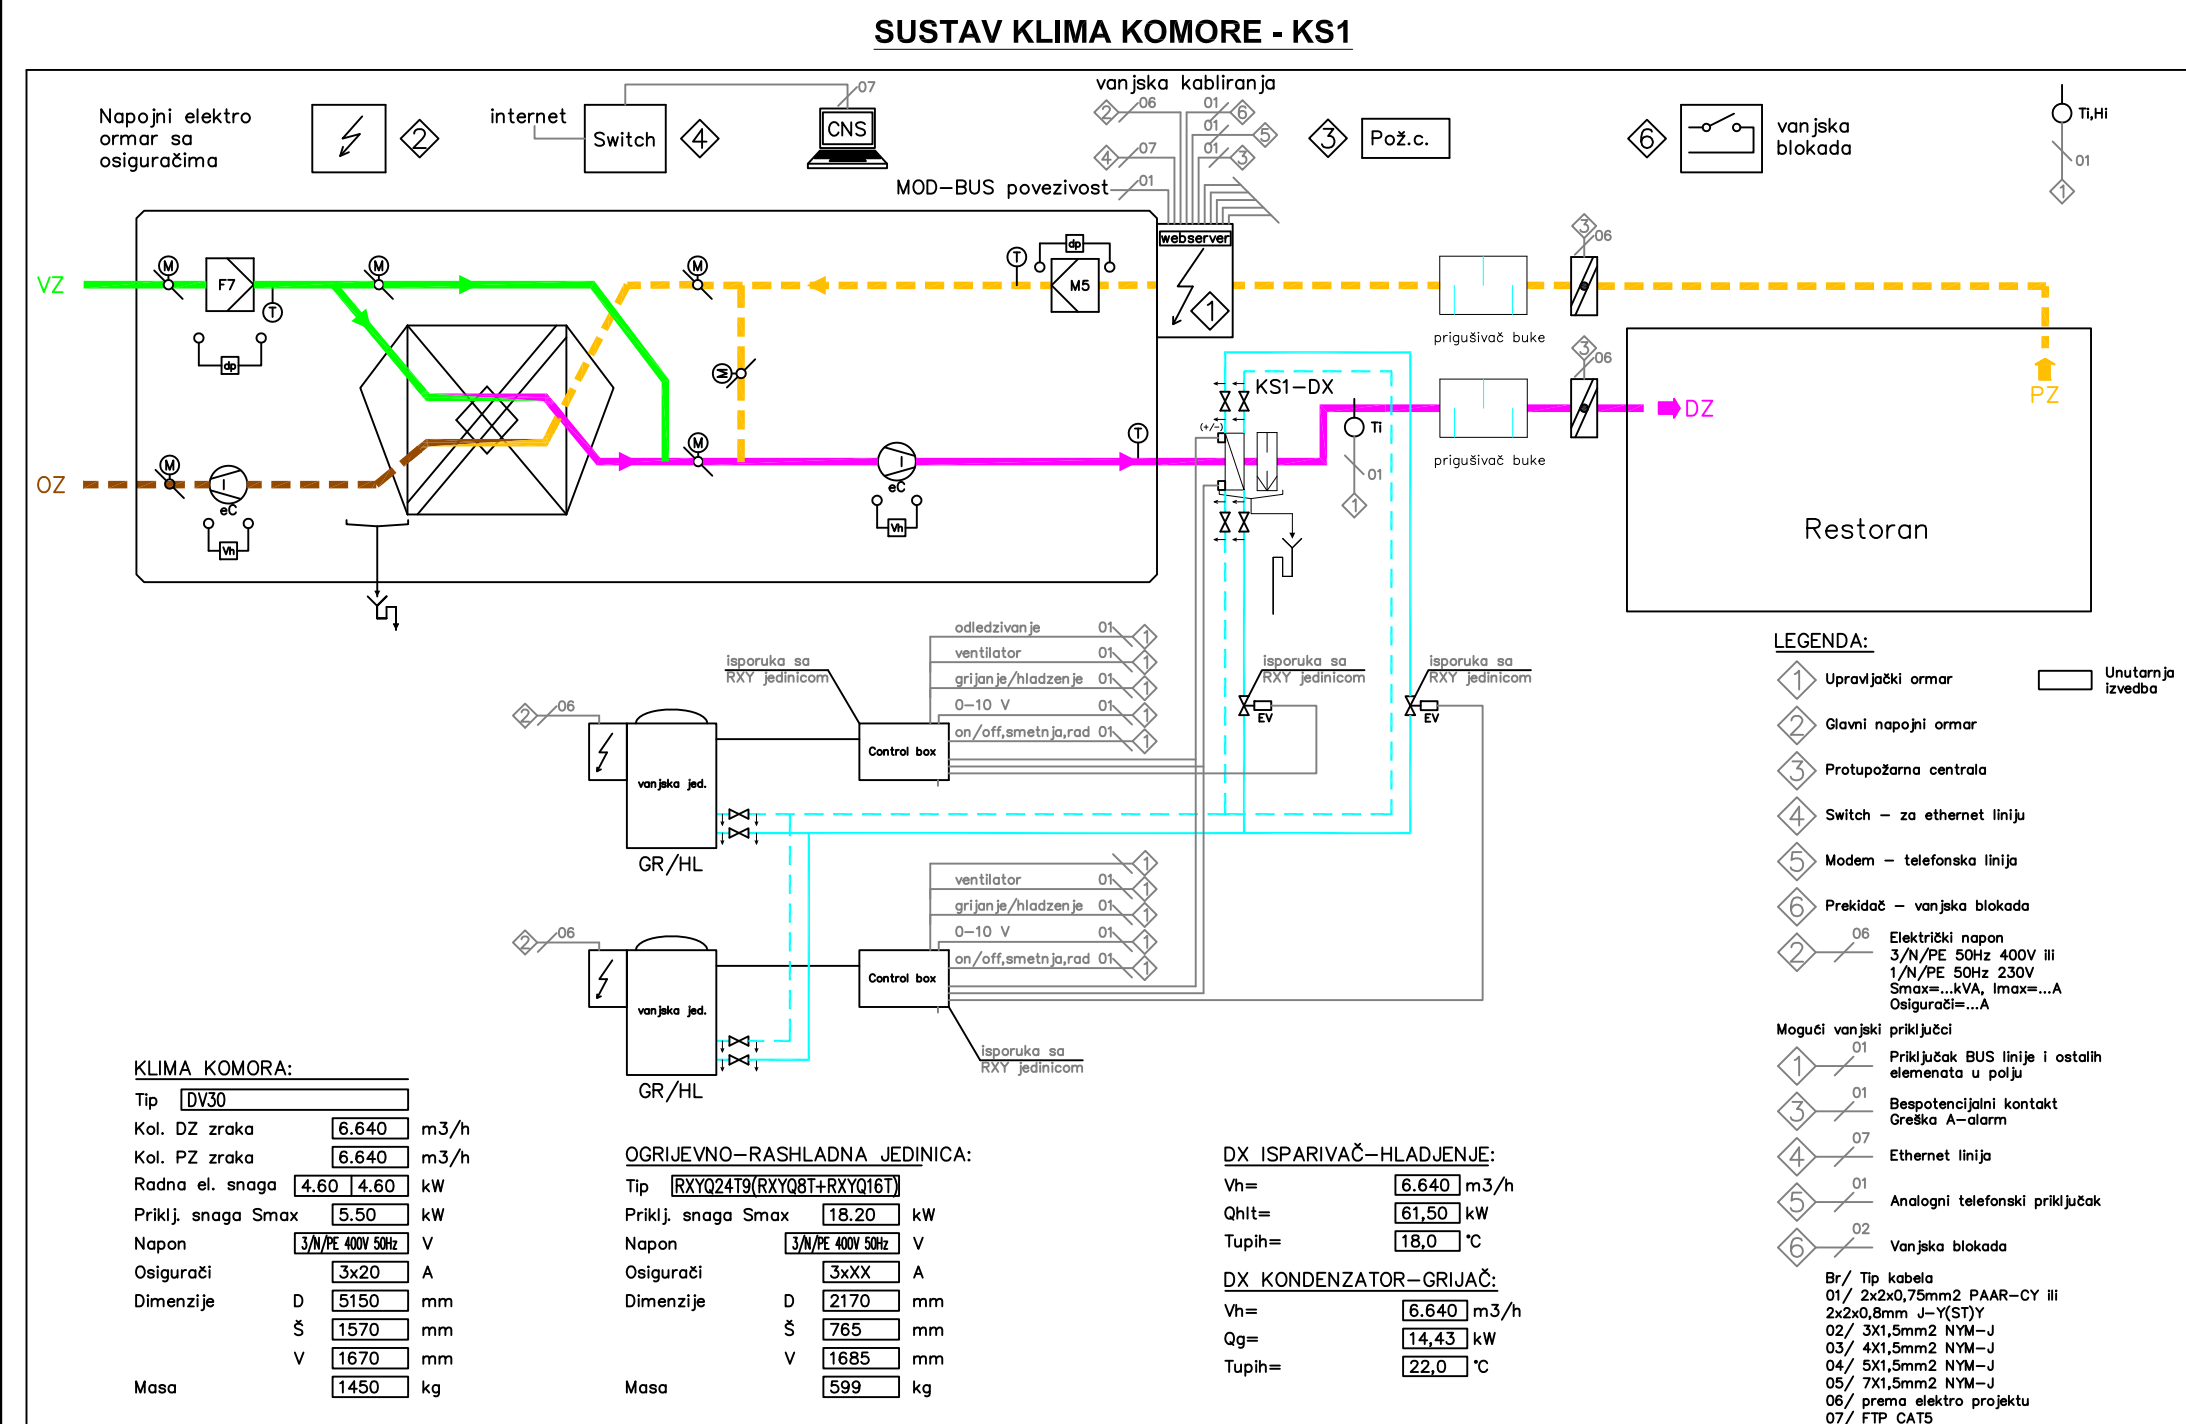

VI - ODSISNI VENTILATOR SANITARIJA
MAICO TIP: DRD 31 EC
3.500 m³/h, P=370 W, 230V 50Hz

HELJOS TIP: GIGABOX G8D 630/4 T120
M=14.000-3.0; M=4.400; M=4.000; 50 Hz

V3 - ODSISNI VENTILATOR KUHINJE - RAZN
HELIOS TIP: GIGABOX GBD 500/4/4 T120
N=8.750-7.4 N=1.500 W=4000 50 Hz

V4 - ODSISNI VENTILATOR KUHNJE - NAPE RASTORAN
HELIOS TIP: GIGABOX GBD 450/4/4 T120
M=7180-3.6 M=600 W=400W 50 Hz

5 - OOSISNI VENTILATOR KUHINJE - SHOW CO
HELIOS TIP: GIGABOX GBD 500/4/4 T120
M=8.750-3A, N=1.500, W=400W, 50 Hz

OVI – ODSISNI VENTILATOR SANITARNOG ČVORA (47 komada)
MAKO TIP: ER 60 VZC + UP/G
60 m³/h, P=21 W, 230V 50Hz

OV2 - ODSISNI VENTILATOR PROSTORA 3.013 i 3.023 (2 komada)
MAICO TP: ECA 150 ipro
250 m3/h, P=19 W, 230V 50Hz

	BUILD DESIGN d.o.o.		Datum: <u>Travanj 2016.</u>
	OIB: 88154495995 Nikola Tavelić 13, 21312 Podstrana		ZA PROJEKTIRANJE I USLUGE Tel/fax: 021/278-217 E-mail: deni@bulldesign.hr
INVESTITOR:	GRAĐEVINA:		Projektant: <u>Antun Poković, dipl.inž.arh.</u>
HOTEL OSMINE d.o.o. Grgurići 100 20232 Slano	HEDELVINA – REKONSTRUKCIJA, DOGRADNJA I NADOGRAĐNJA čest. zgr. 262, 276, 217, 278 čest zem. 1115/2, 1117/1, 1121/2, 1127/2 k.o. SLANO		Projektant: <u>Deni Popović, dipl.inž.stroj.</u>
ZAJEDNIČKA OZNAKA PROJEKTA:	SADRŽAJ:		Suradnik: <u>Darko Burić magingrad.</u>
ZOP : 04/15	ZGRADA B PROJEKT GRIJANJA, HLADENJA, VENTILACIJE I PLINSKE INSTALACIJE ŠHEMA ENERGETIKE		PROJEKT: TD-S-17-2016 MJERILO: 1:100 CRT.BR.: B.08
FAZA PROJEKTA:	GLAVNI PROJEKT		