




VRV-B1

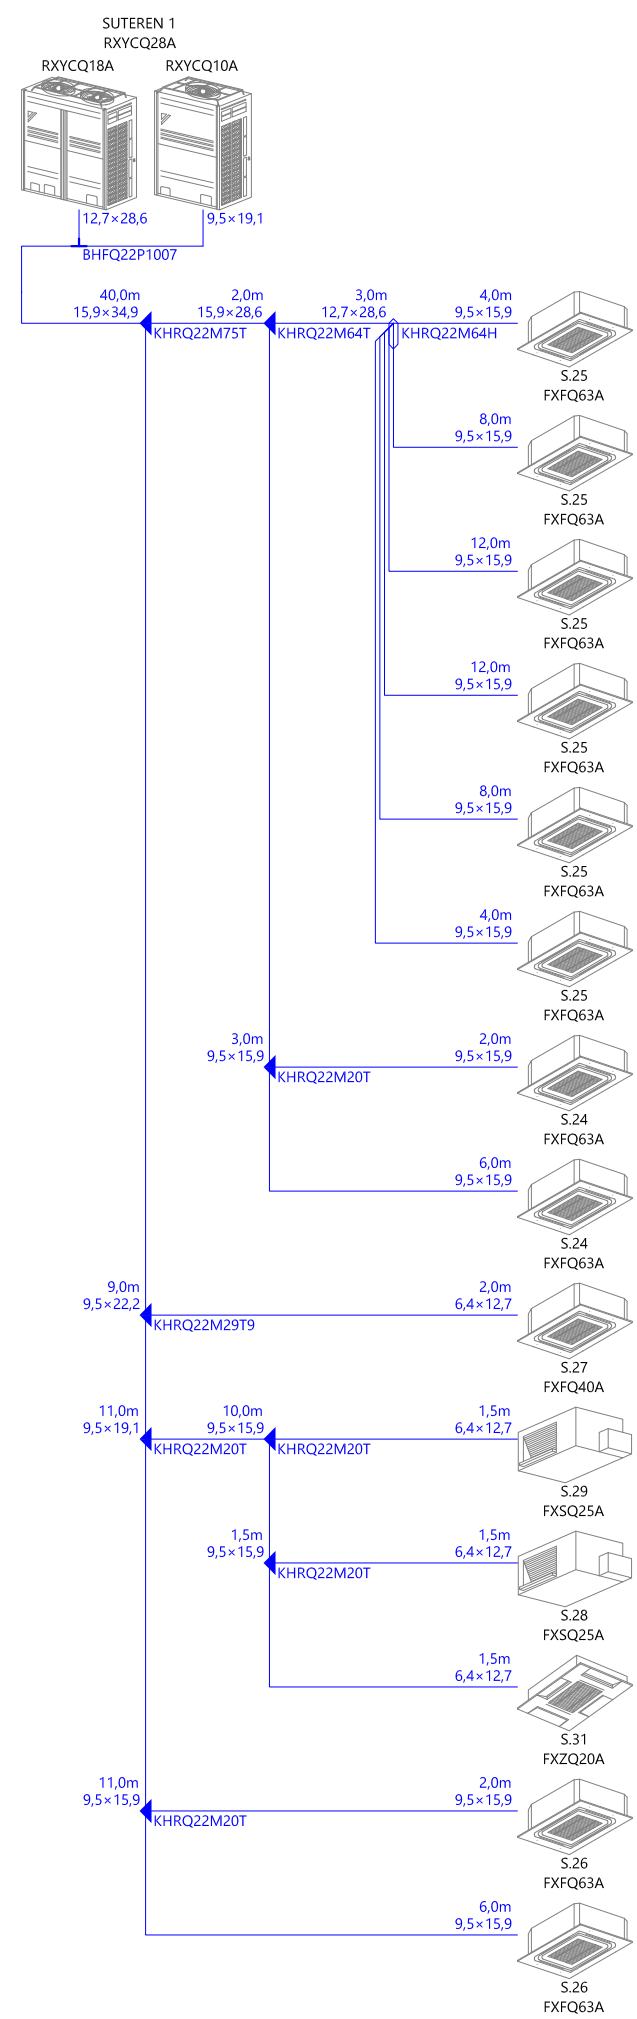


VRV-B2

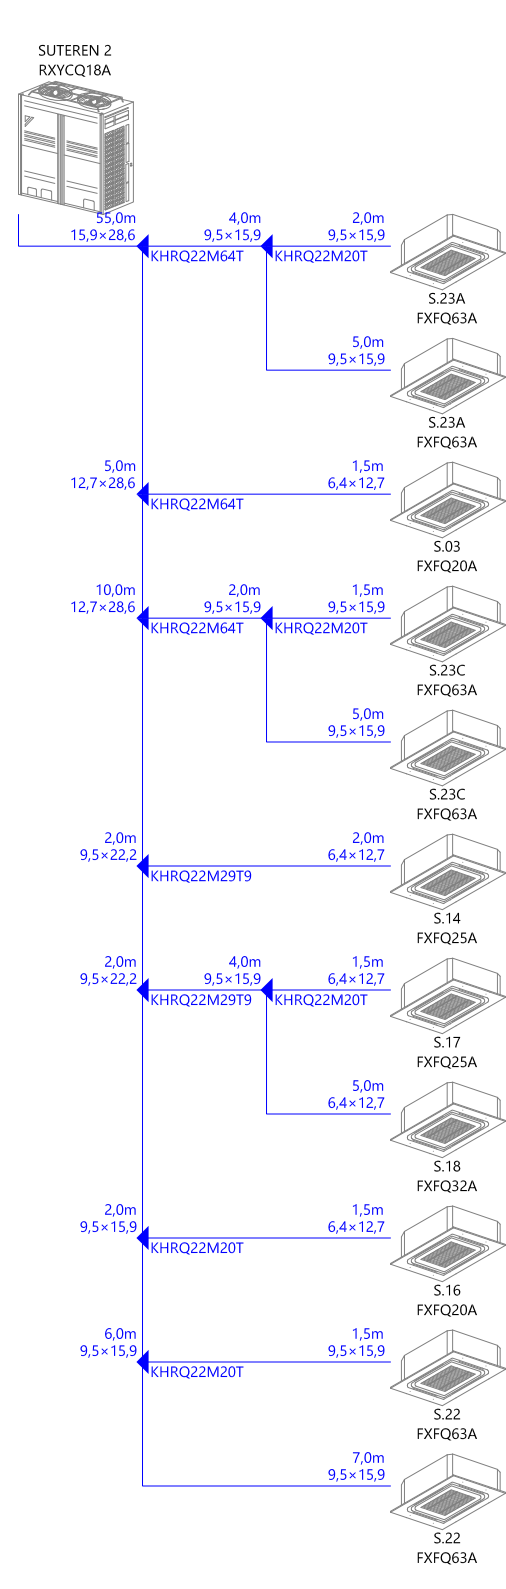


VRV-B3

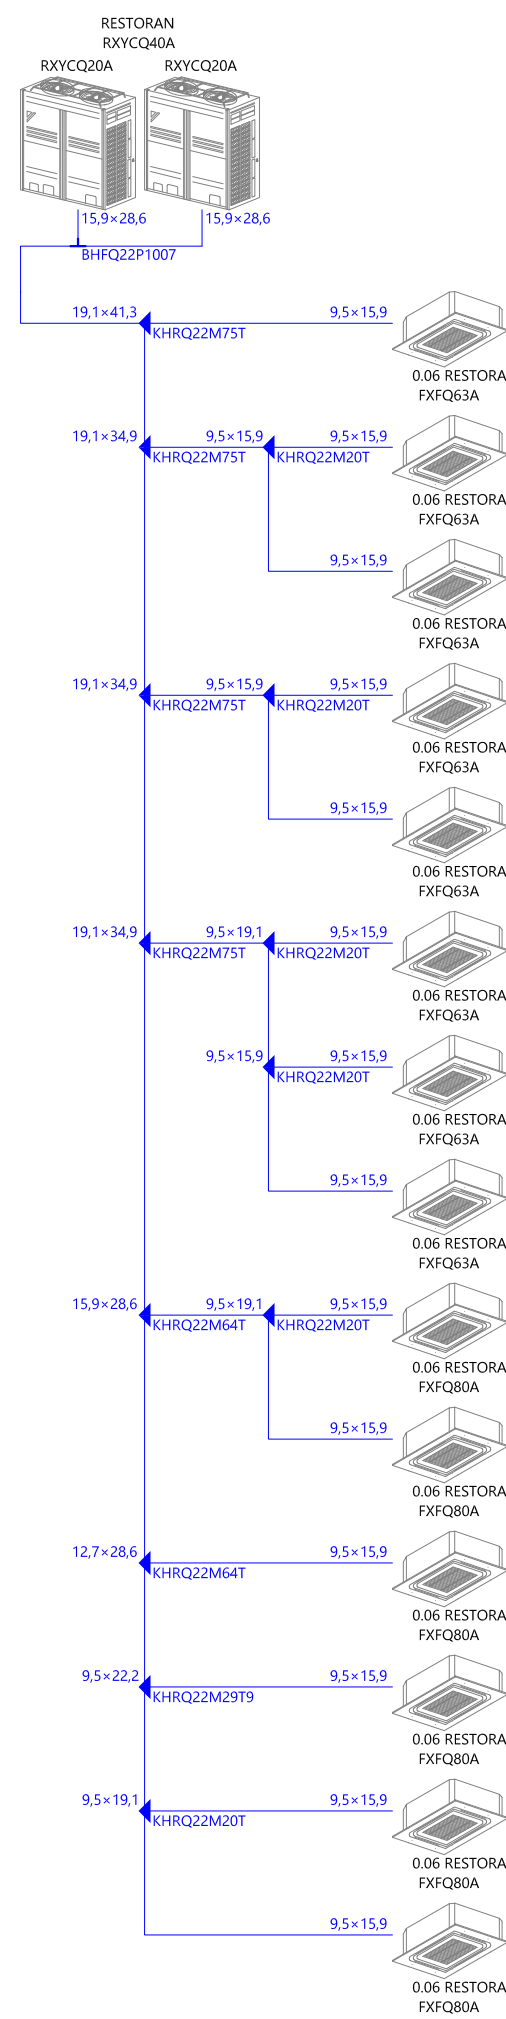


VRV-B4

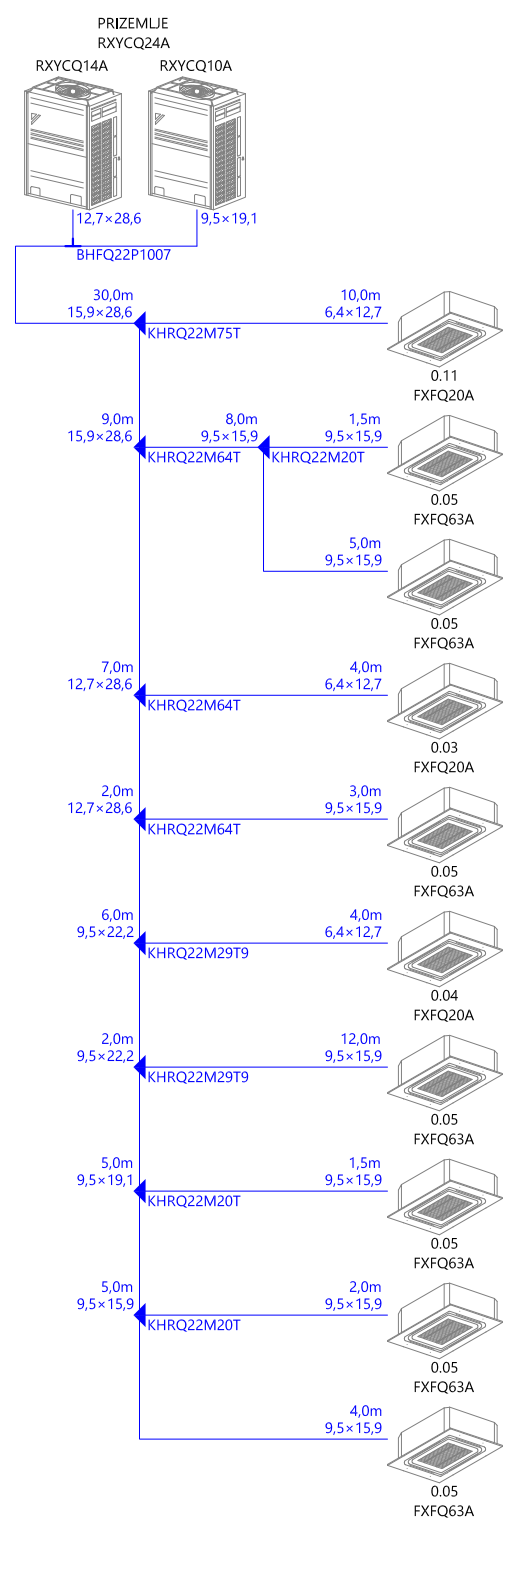


VRV-B5

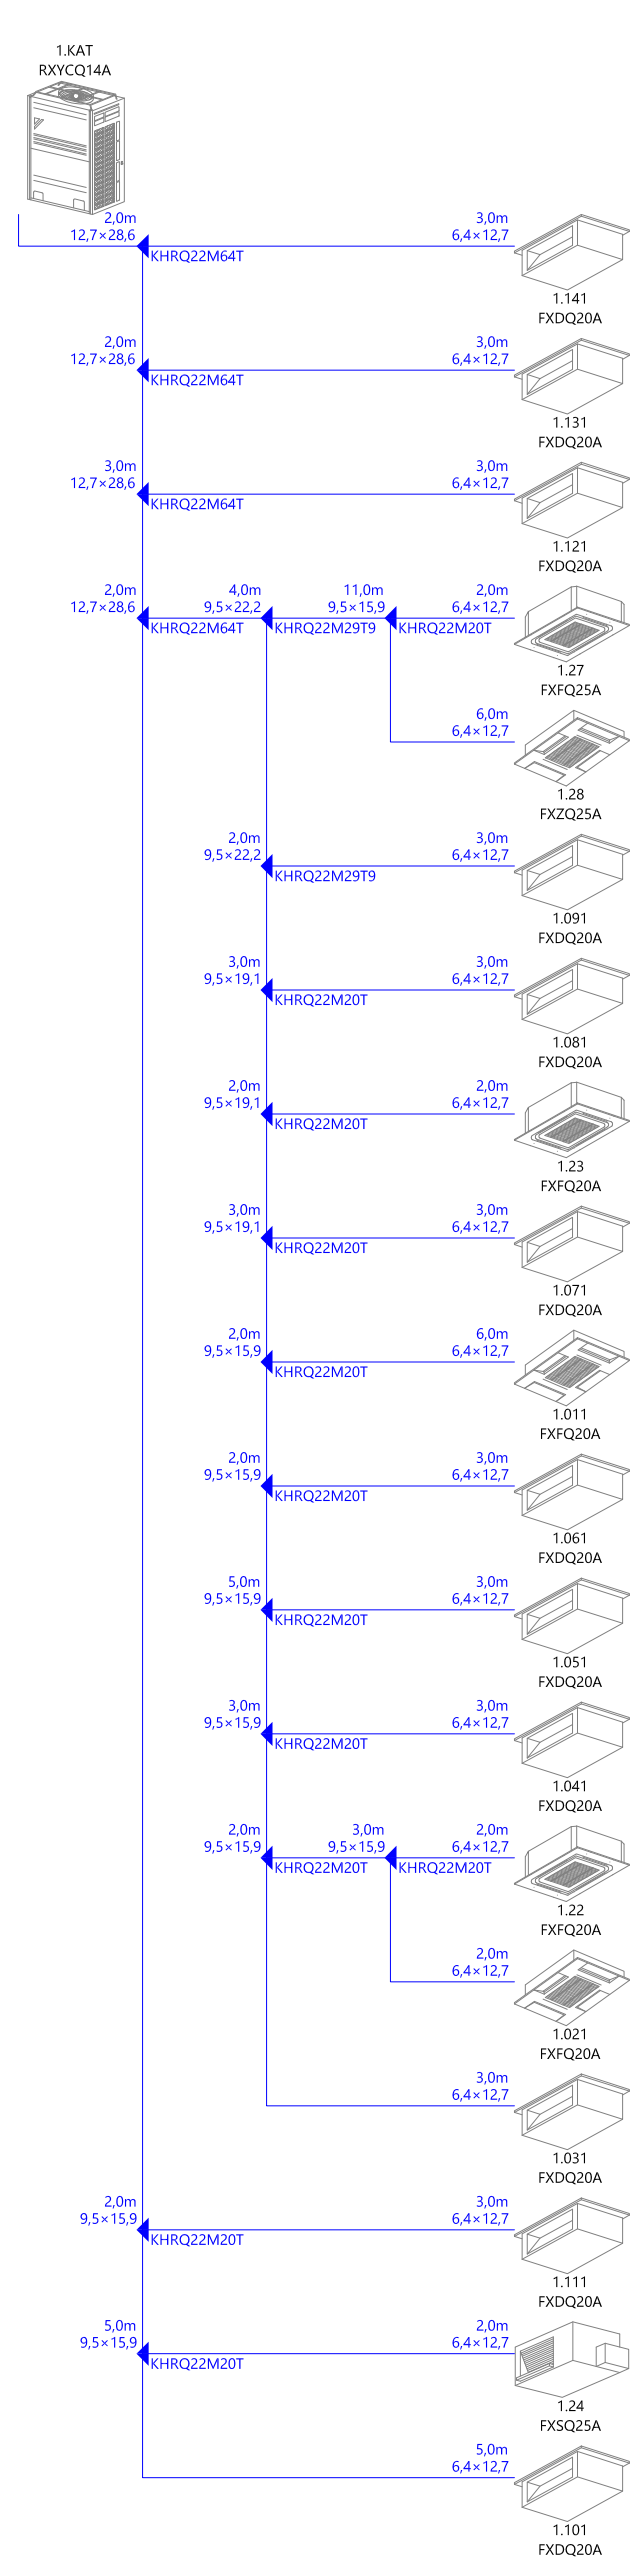


VRV-B6

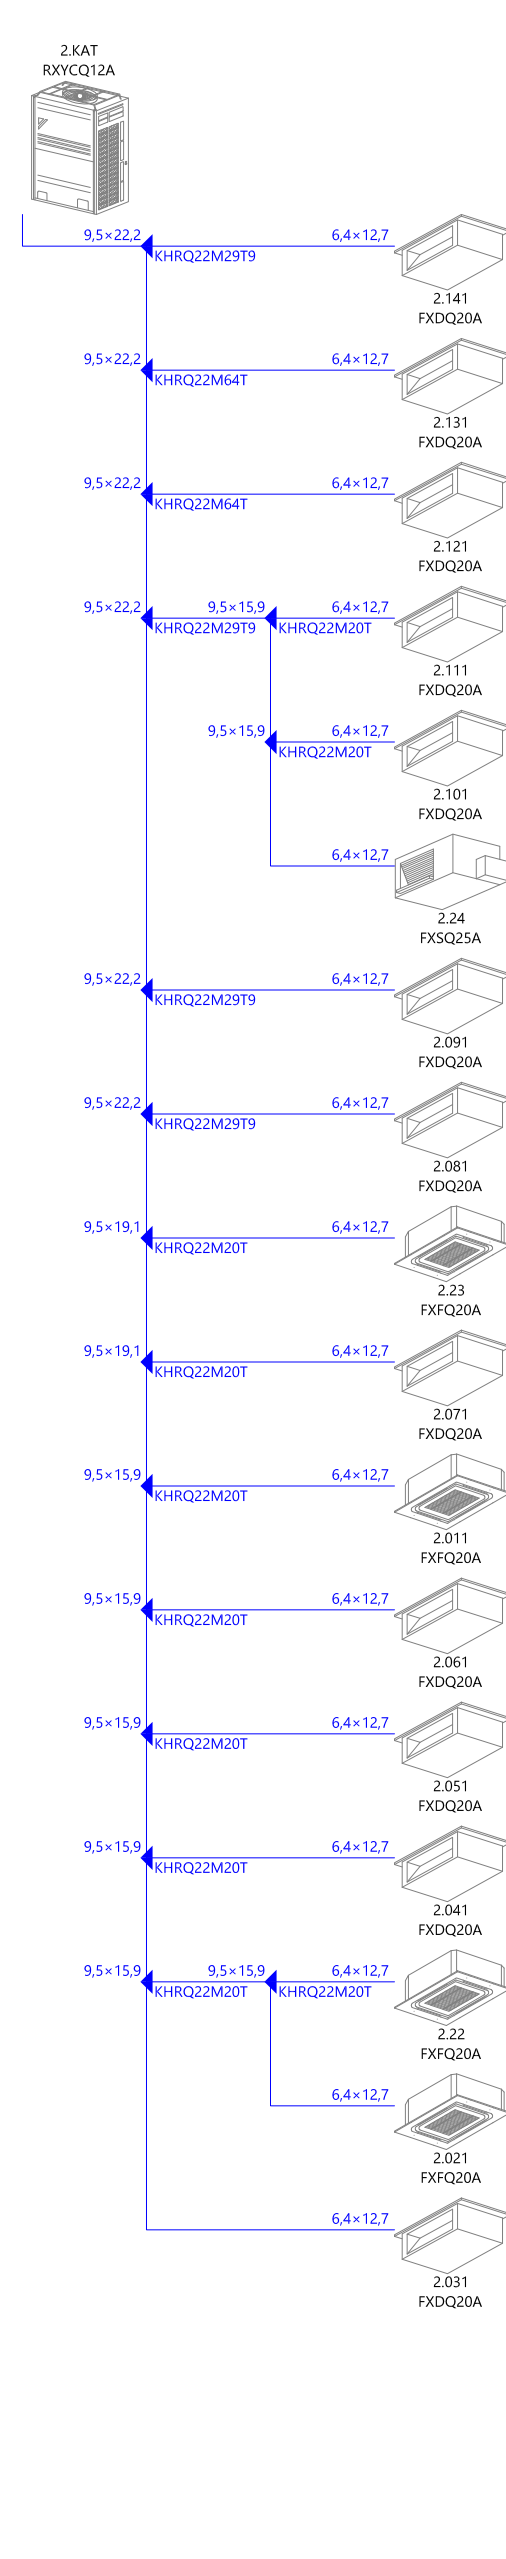

VRV-B7

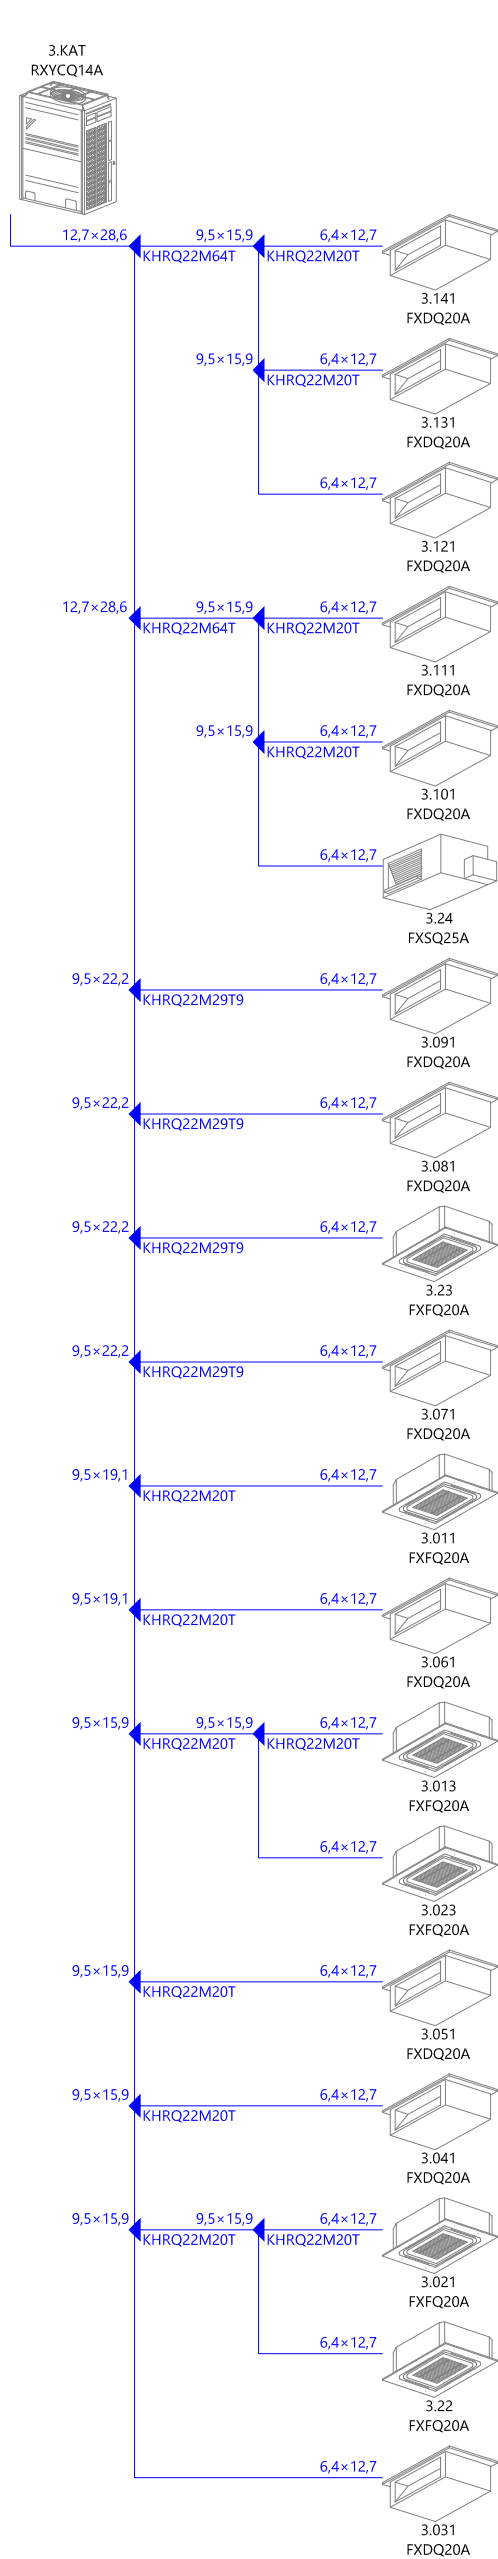

VRV-B8

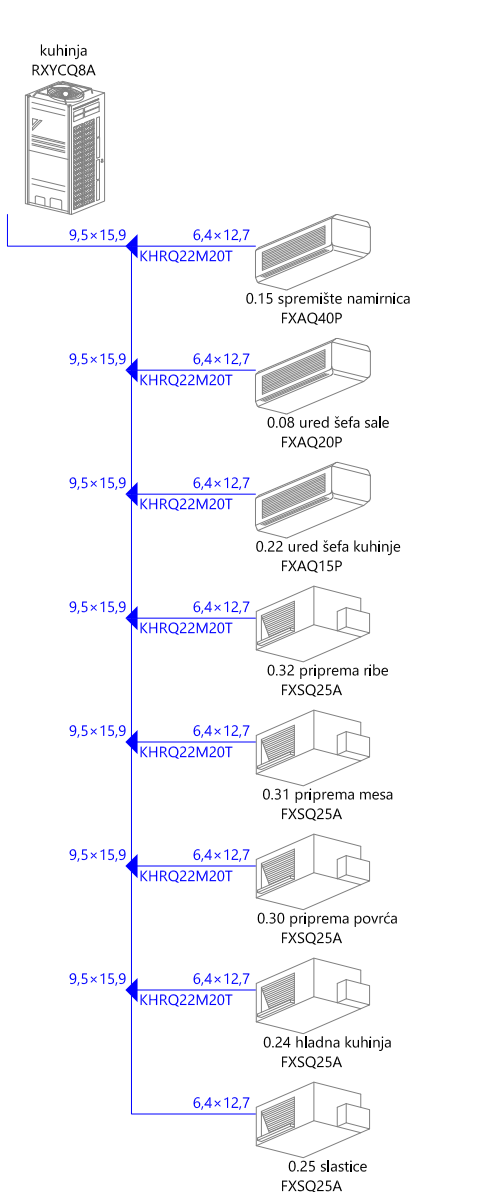

VANJSKE JEDINICE VRV SUSTAVA ZA GRIJANJE / HLAĐENJE

oznaka	naziv VRV sustava	vanjska jedinica	PS	MCA (A)	WxHxD (mm)	kg
VRV-B1	SUTEREN 1	RXYCQ28A	400V 3Nph			
		* RXYCQ18A		31,5	1240x1680x765	316
		* RXYCQ10A		18,5	930x1680x765	187
VRV-B2	SUTEREN 2	RXYCQ18A	400V 3Nph	31,5	1240x1680x765	316
VRV-B3	RESTORAN	RXYCQ40A	400V 3Nph			
		* RXYCQ20A		32,5	1240x1680x765	324
		* RXYCQ20A		32,5	1240x1680x765	324
VRV-B4	PRIZEMLJE	RXYCQ24A	400V 3Nph			
		* RXYCQ14A		22,7	930x1680x765	240
		* RXYCQ10A		18,5	930x1680x765	187
VRV-B5	1.KAT	RXYCQ14A	400V 3Nph	22,7	930x1680x765	240
VRV-B6	2.KAT	RXYCQ12A	400V 3Nph	21,6	930x1680x765	240
VRV-B7	3.KAT	RXYCQ14A	400V 3Nph	22,7	930x1680x765	240

BUILD 

DESIGN d.o.o.

OIB: 88154495995

Nikole Tavlića 13, 21312 Podstrana

Tel/fax: 021/278-217

E-mail: deni@builddesign.hr

INVESTITOR:

HOTEL OSMINE d.o.o.
Grgurići 100
20232 Slano

GRAĐEVINA:

HOTEL OSMINE - REKONSTRUKCIJA,
DOGRADNJA I NADOGRADNJA
čest. zgr. 262, 276, 277, 278,
čest. zem. 1115/2, 1117/1, 1117/2, 1127/2 k.o. SLANO

SAHRŽAJ:

ZGRADA B
PROJEKT GRJANJA, HLAĐENJA,
VENTILACIJE I PLINSKE INSTALACIJE
HEMA VRV SUSTAVA

PROJEKT: TD-S-17-2016

MJERILO: - : - **CRT.BR.:** B.09

Datum: Travanj 2016.

Glavni projektant: Antun Poković, dipl.ing.arh.

Projektant: Deni Popović, dipl.ing.stroj.

Suradnik: Darko Burić, mag.ing.grad.