


○ NAPAJANJE 230VAC
○ F/FTP Cat 6 (telefonski dojavnik)

PARALELNI
TABLO

AKU BATERIJE
ULTRACELL 2X12V/72 Ah

VATRODOJAVNA CENTRALA 10 PETLJI

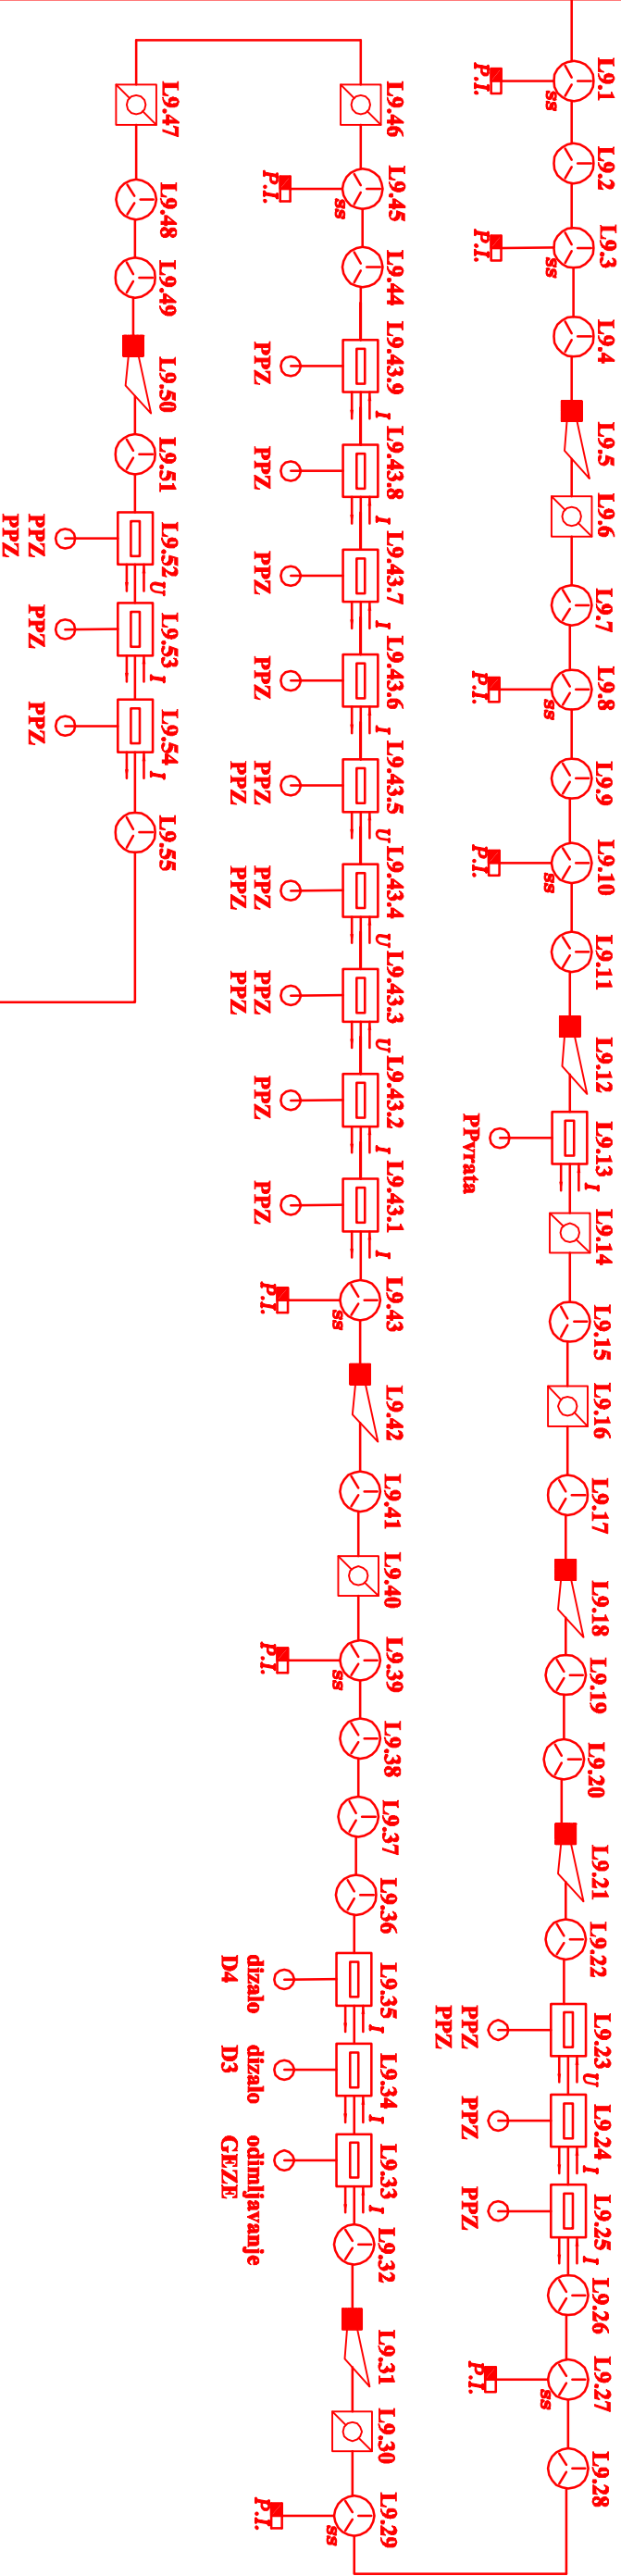

JB-Y(S)Y 4x2x0.8 qmm

JB-Y(S)Y 2x2x0.8 qmm

PETLJA 9 - ZGRADA A (GORNJA ZGRADA)

NIKO DUBROVNIK d.o.o.		HOTEL OSMINE - REKONSTRUKCIJA	
DUBROVNIK		DOGRADNJA I NADOGRADNJA	
Glavni projektant:	Antun Poković dipl.ing.arh.	Investitor:	HOTEL OSMINE d.o.o.
Projektant:	Niko Krampus, dipl.ing.el.	Projekt:	Glavni elektrotehnički projekt
Suradnik:	Pero Sjekavica, dipl.ing.	Sadržaj:	Blok shema povezivanja - petlja 9
		travanj, 2016.	Stranica: 1/1
		T.D.	98-2/15
			Nacrtni broj: F26

