


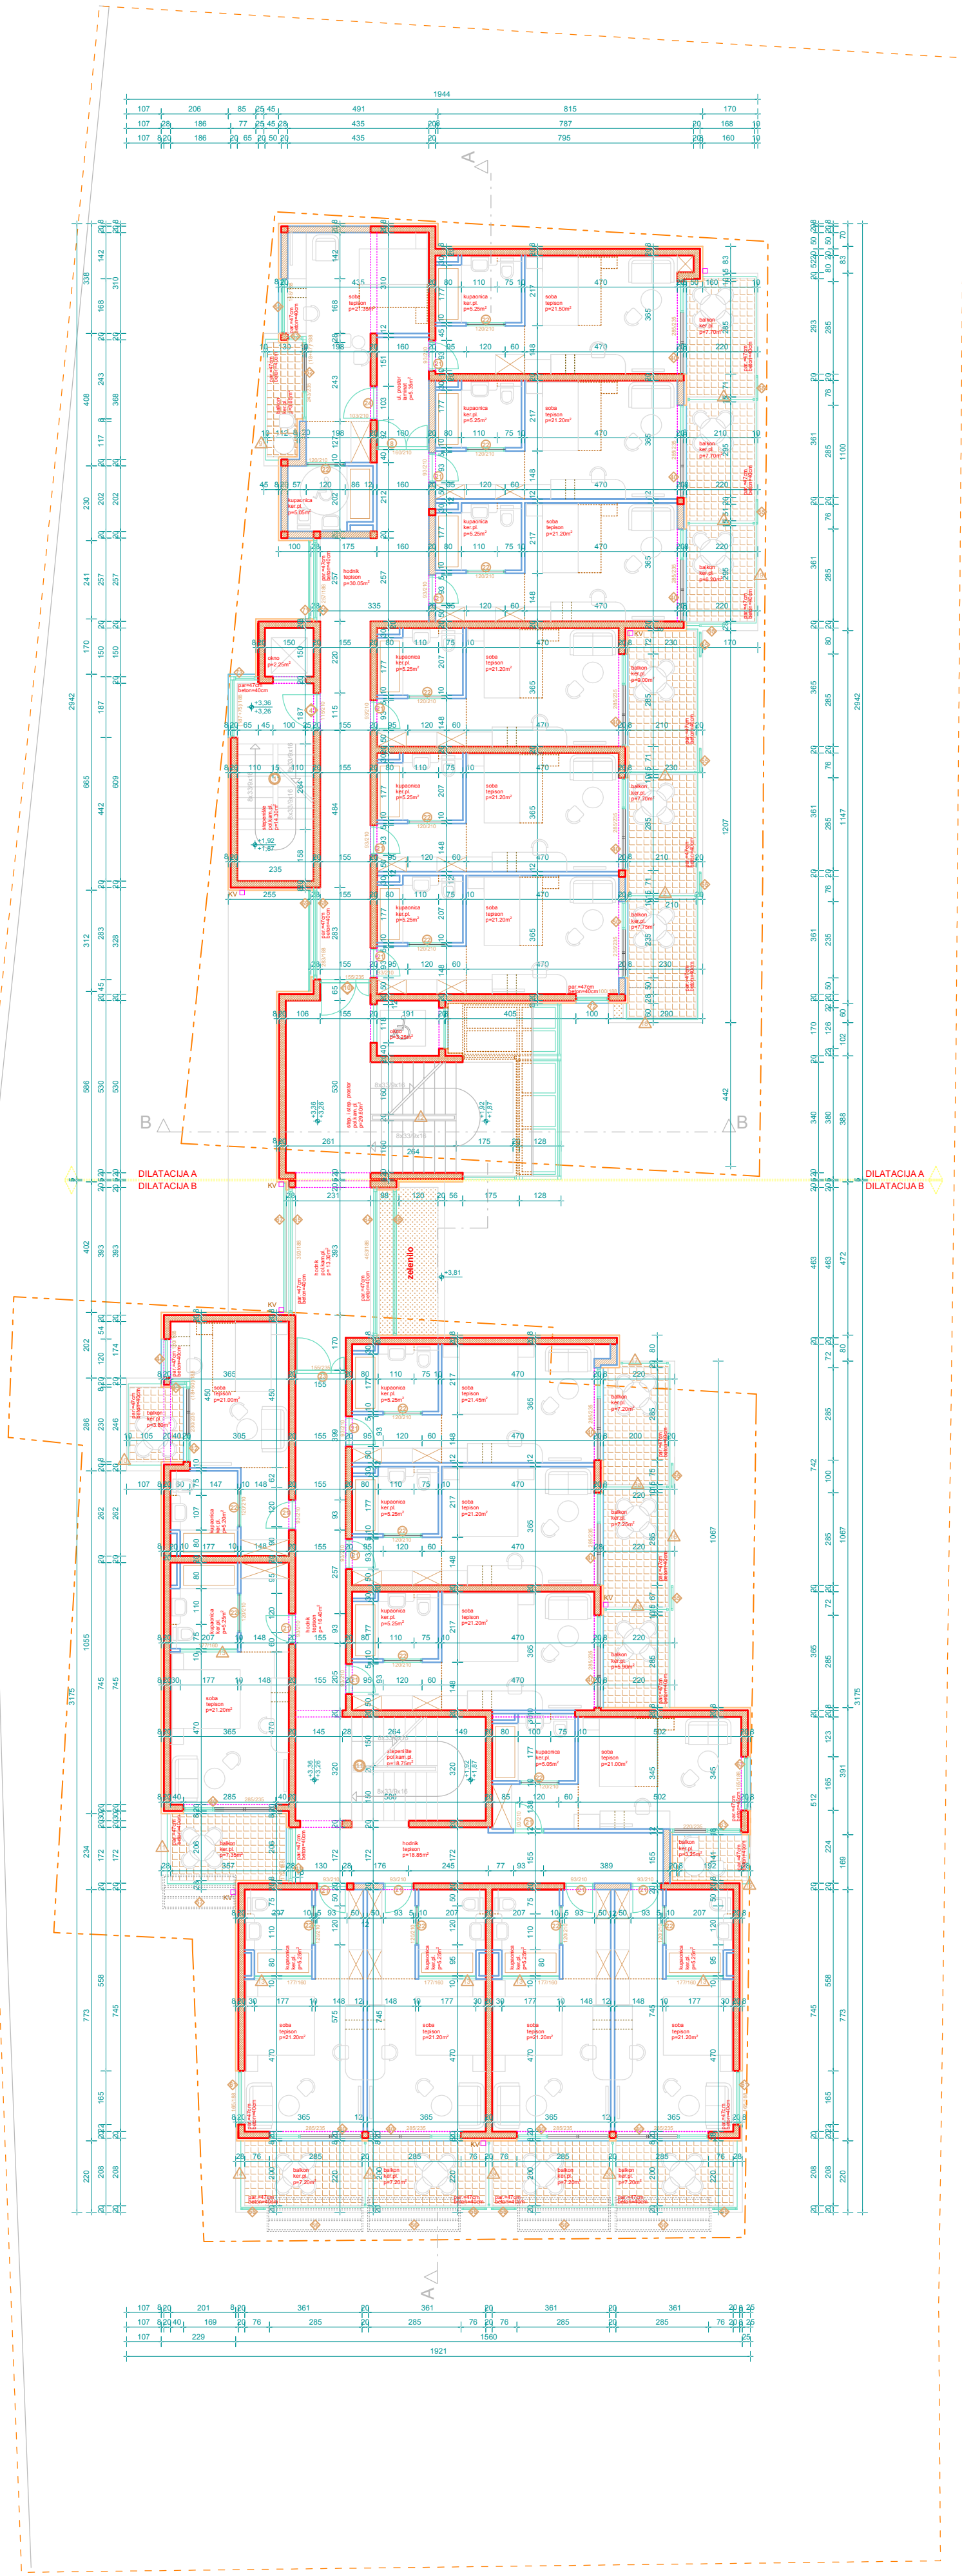

±0.00 = 25.50 AK

PROSTOR d.o.o. projektno za projektiranje Bulevar Beograda 21, MAKARSKA 8111 / tel: +385 21 813 573			
Investitor:		"MIRJAM" d.o.o., OMIŠ, Put Borke 113	
Gr:		UGOSTITELJSKO-TURISTIČKA GRAĐEVINA U MAKARSKOJ	
Naziv:		HOTEL **** (d.o.o. 2019/10 k.o. Vuklo Brdo)	
Faza:		GLAVNI ARHITEKTONSKI PROJEKT	
Skupina:		Mjer: 1:11	
TLOCRT 1. KATA		Din: 03.	
Autor idejnog projekta:		LEON LULIĆ, dipl.ing.arh.	
Glavni projektant:		LEON LULIĆ, dipl.ing.arh.	