


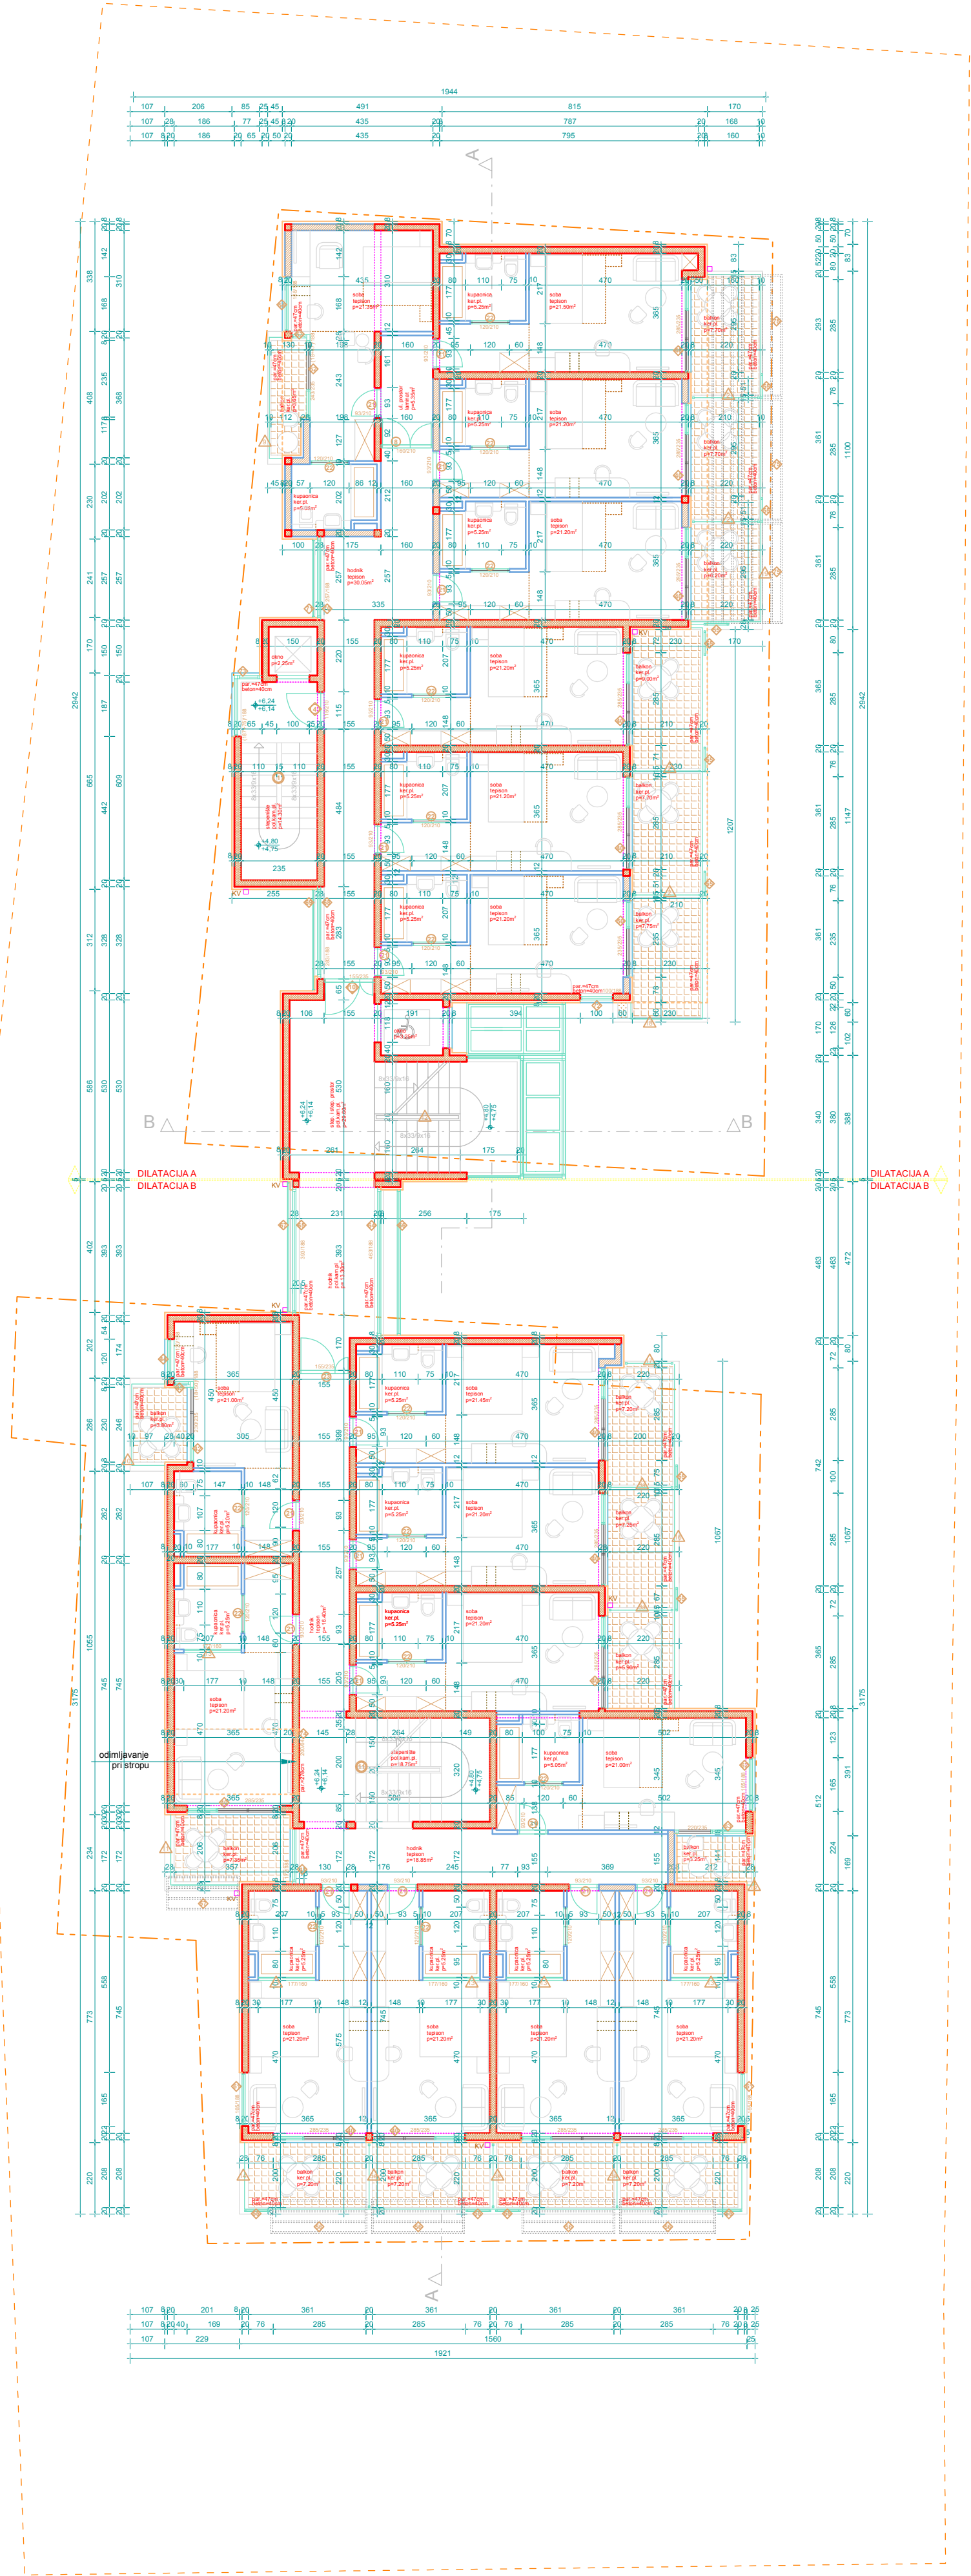

±0.00 = 25.50 AK

PROSTOR d.o.o. posrednik za projektiranje Bulevar Tito, ulica Prilike 21, MAKARSKA 881 / tel: +385 21 813 573			
Investitor:		"MIRJAM" d.o.o., OMIŠ, Put Borka 113	
Gradska:	UGOSTITELJSKO-TURISTIČKA GRAĐEVINA U MAKARSKOJ HOTEL ***** (p.L.br. 83/10 k.o. Velelo Brdo)	ID: 55/14-0-0	
		Zajed. oznaka projekta: AH-LL-01/1	
		Faza:	
		GLAVNI ARHITEKTONSKI PROJEKT	
		Serijski broj:	
		Mjer:	
		1:11	
TLOCRT 2. KATA		Din:	
03:			
Autor idejnog projekta:		LEON LULIĆ, dipl.ing.arh.	
Glavni projektant:		LEON LULIĆ, dipl.ing.arh.	