




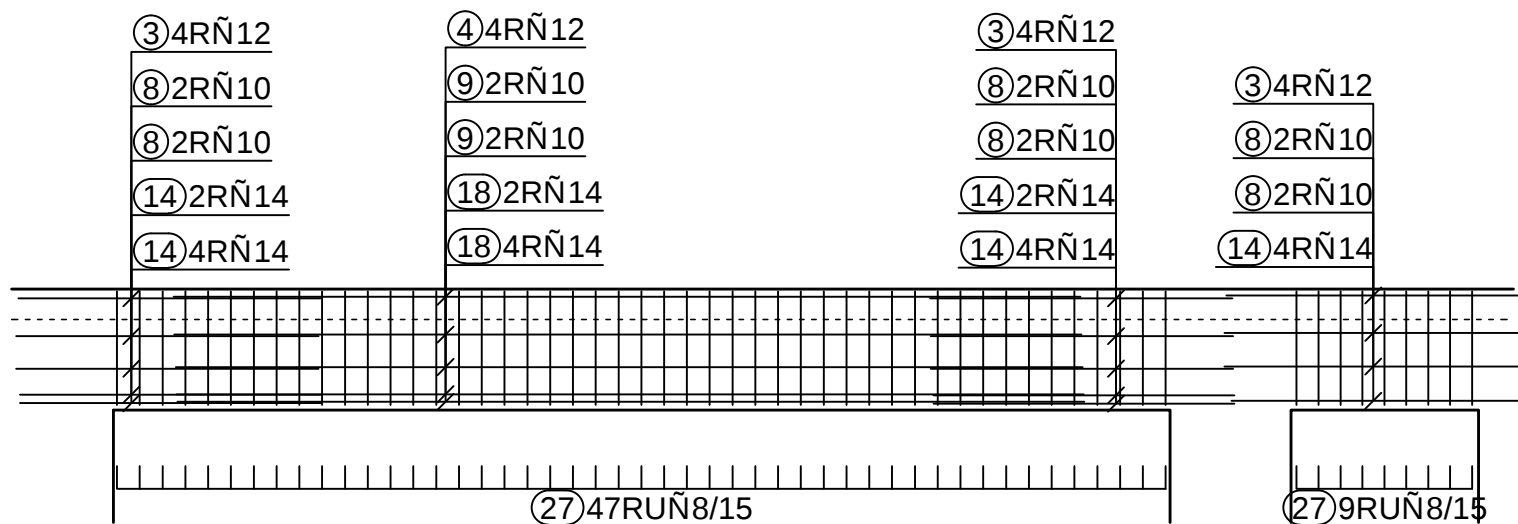

G302B 20/60+20

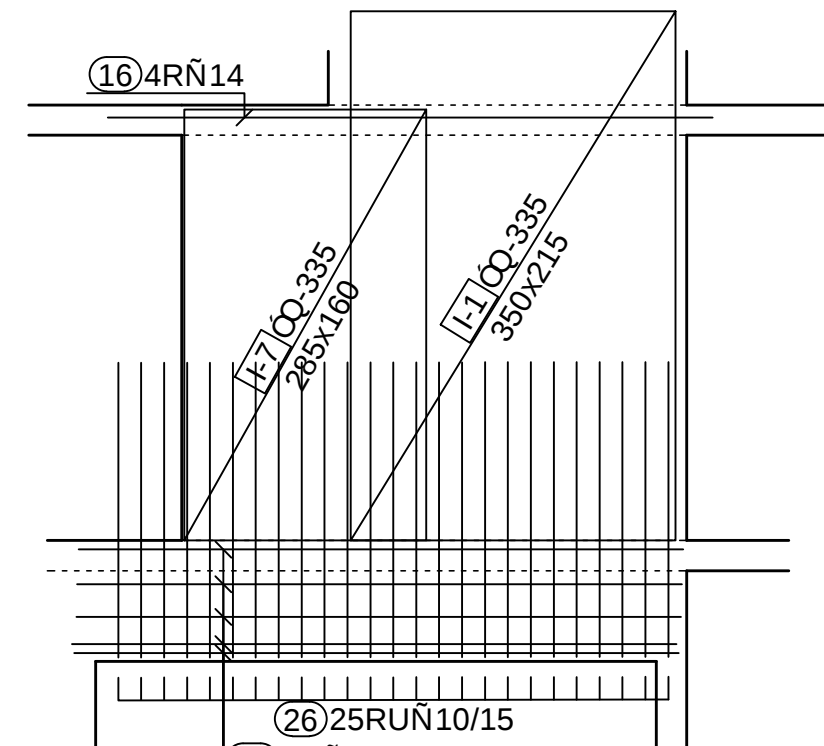

VN6B 20/60+20+268

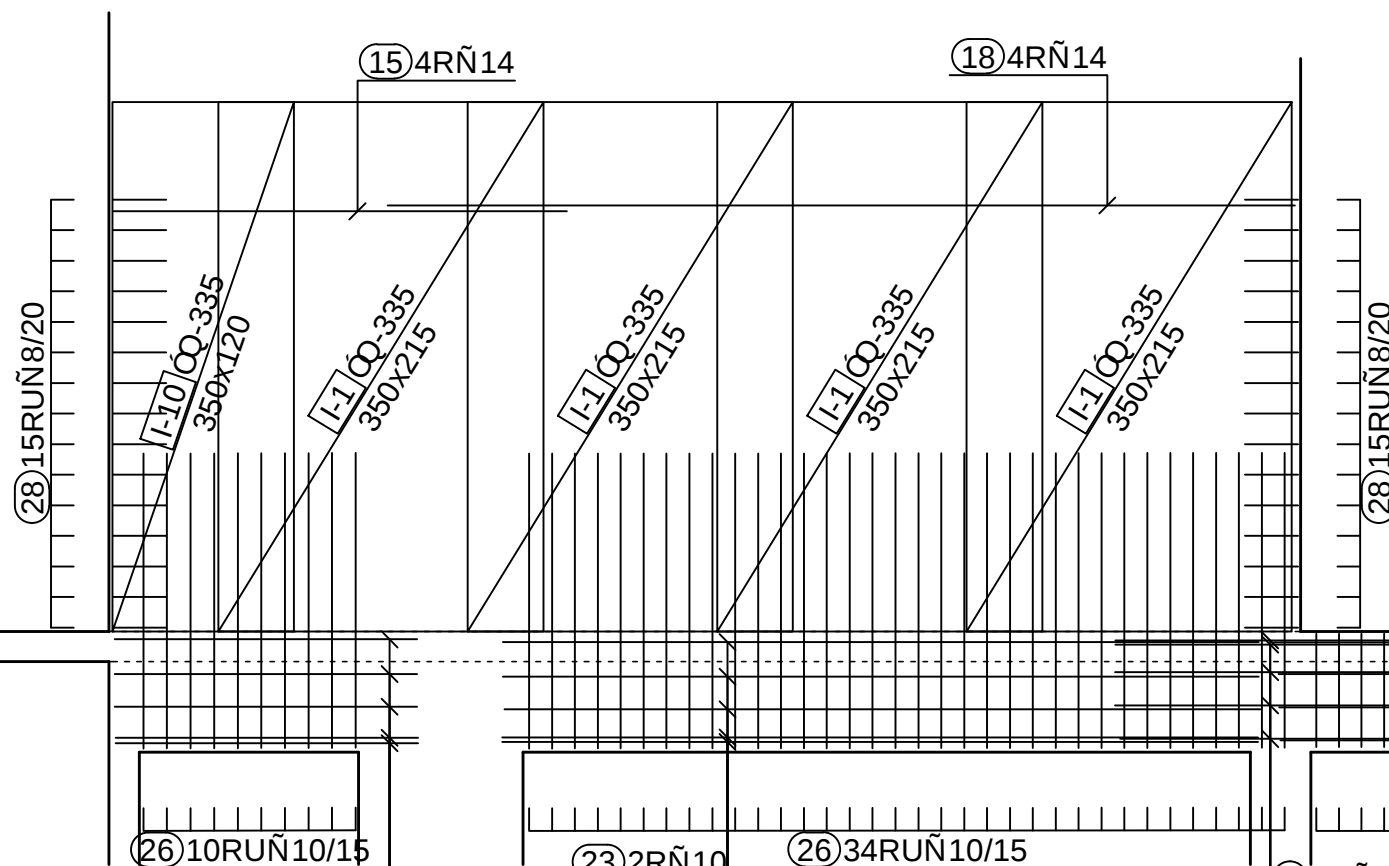

VN1B 20/60+20+268

④4RÑ12
⑨2RÑ10
⑨2RÑ10
⑱4RÑ14

G303B 20/60+20

BAN DIZAJN d.o.o. ⇨ projektiranje i nadzor ⇨ PODGORA, T.Ujevića 11 ⇨ www.ban-dizajn.hr ⇨ info@ban-dizajn.hr			
PROJEKTANT: EDITA BAN, dig		GLAVNI PROJEKTANT:	LEON LULIĆ dia.
		INVESTITOR:	MIRJAM doo, Omiš
		ZOP:	AH-LL-01/14
		LOKACIJA:	MAKARSKA
		ARMATURNI PLAN	
		GREDE POZ 300	
		MJERILO:	1:50
		OBJEKT:	HOTEL MIRJAM
		BR.T.D.	S 10/16-izv/17
		FAZA:	IZVEDBENI PROJEKT KONSTRUKCIJE
		DATUM:	kolovoz, 2017.