



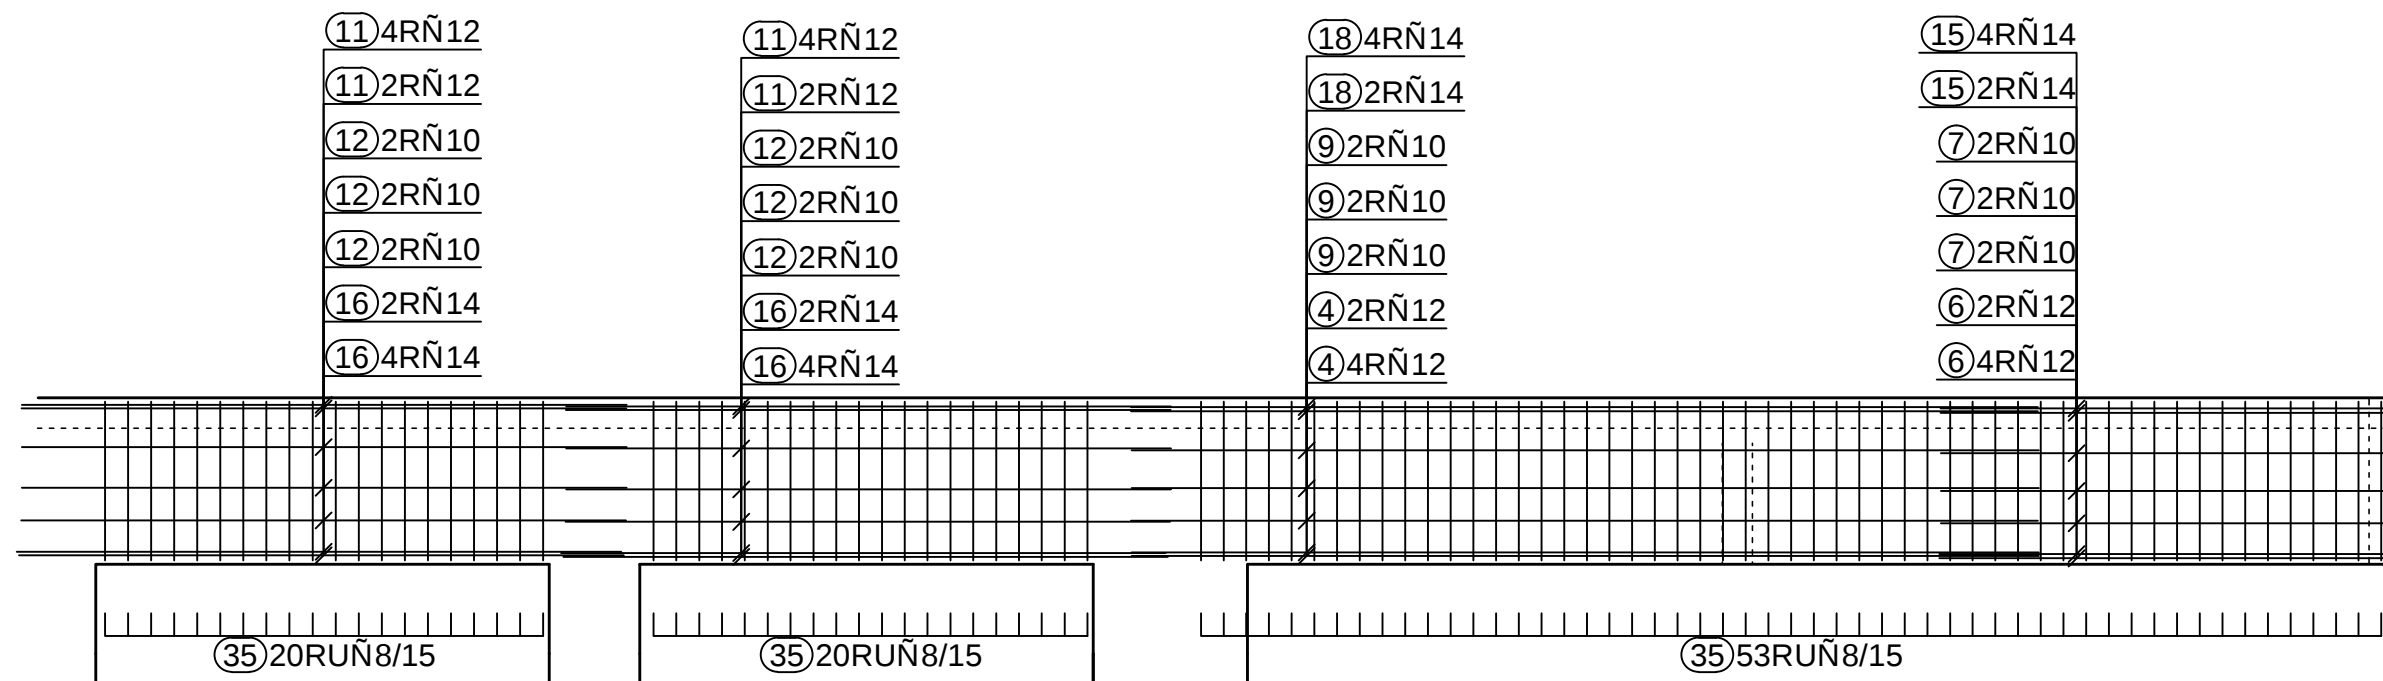

G312B 20/90+20

G313B 20/90+20

G314B 20/90+20

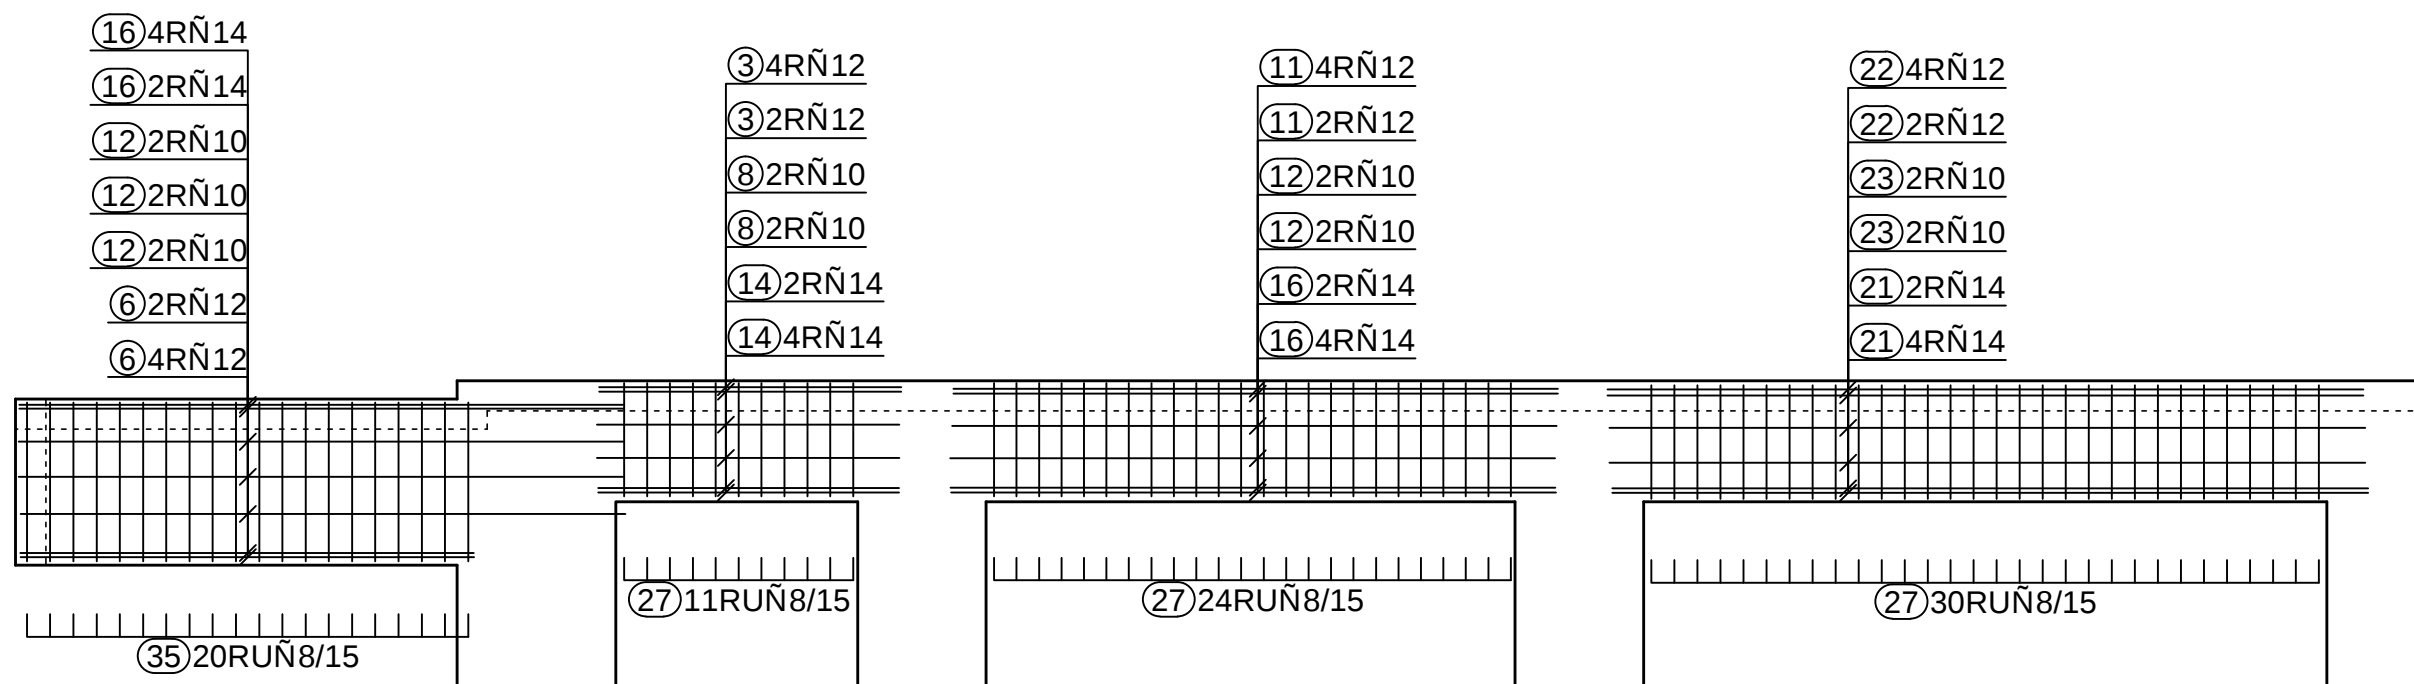

G324B 20/60+20

G325B 20/60+20

G326B 20/60+20

G327B 20/60+20

BAN DIZAJN d.o.o. ⇨ projektiranje i nadzor ⇨ PODGORA, T.Ujevića 11 ⇨ www.ban-dizajn.hr ⇨ info@ban-dizajn.hr							
PROJEKTANT: EDITA BAN, dig			GLAVNI PROJEKTANT:	LEON LULIĆ dia.	ZOP:	AH-LL-01/14	
			INVESTITOR:	MIRJAM doo, Omiš	LOKACIJA:	MAKARSKA	
			ARMATURNI PLAN GREDE POZ 300			MJERILO:	1:50
			OBJEKT:	HOTEL MIRJAM		BR.T.D.	S 10/16-izv/17
			FAZA:	IZVEDBENI PROJEKT KONSTRUKCIJE		DATUM:	kolovoz, 2017.