


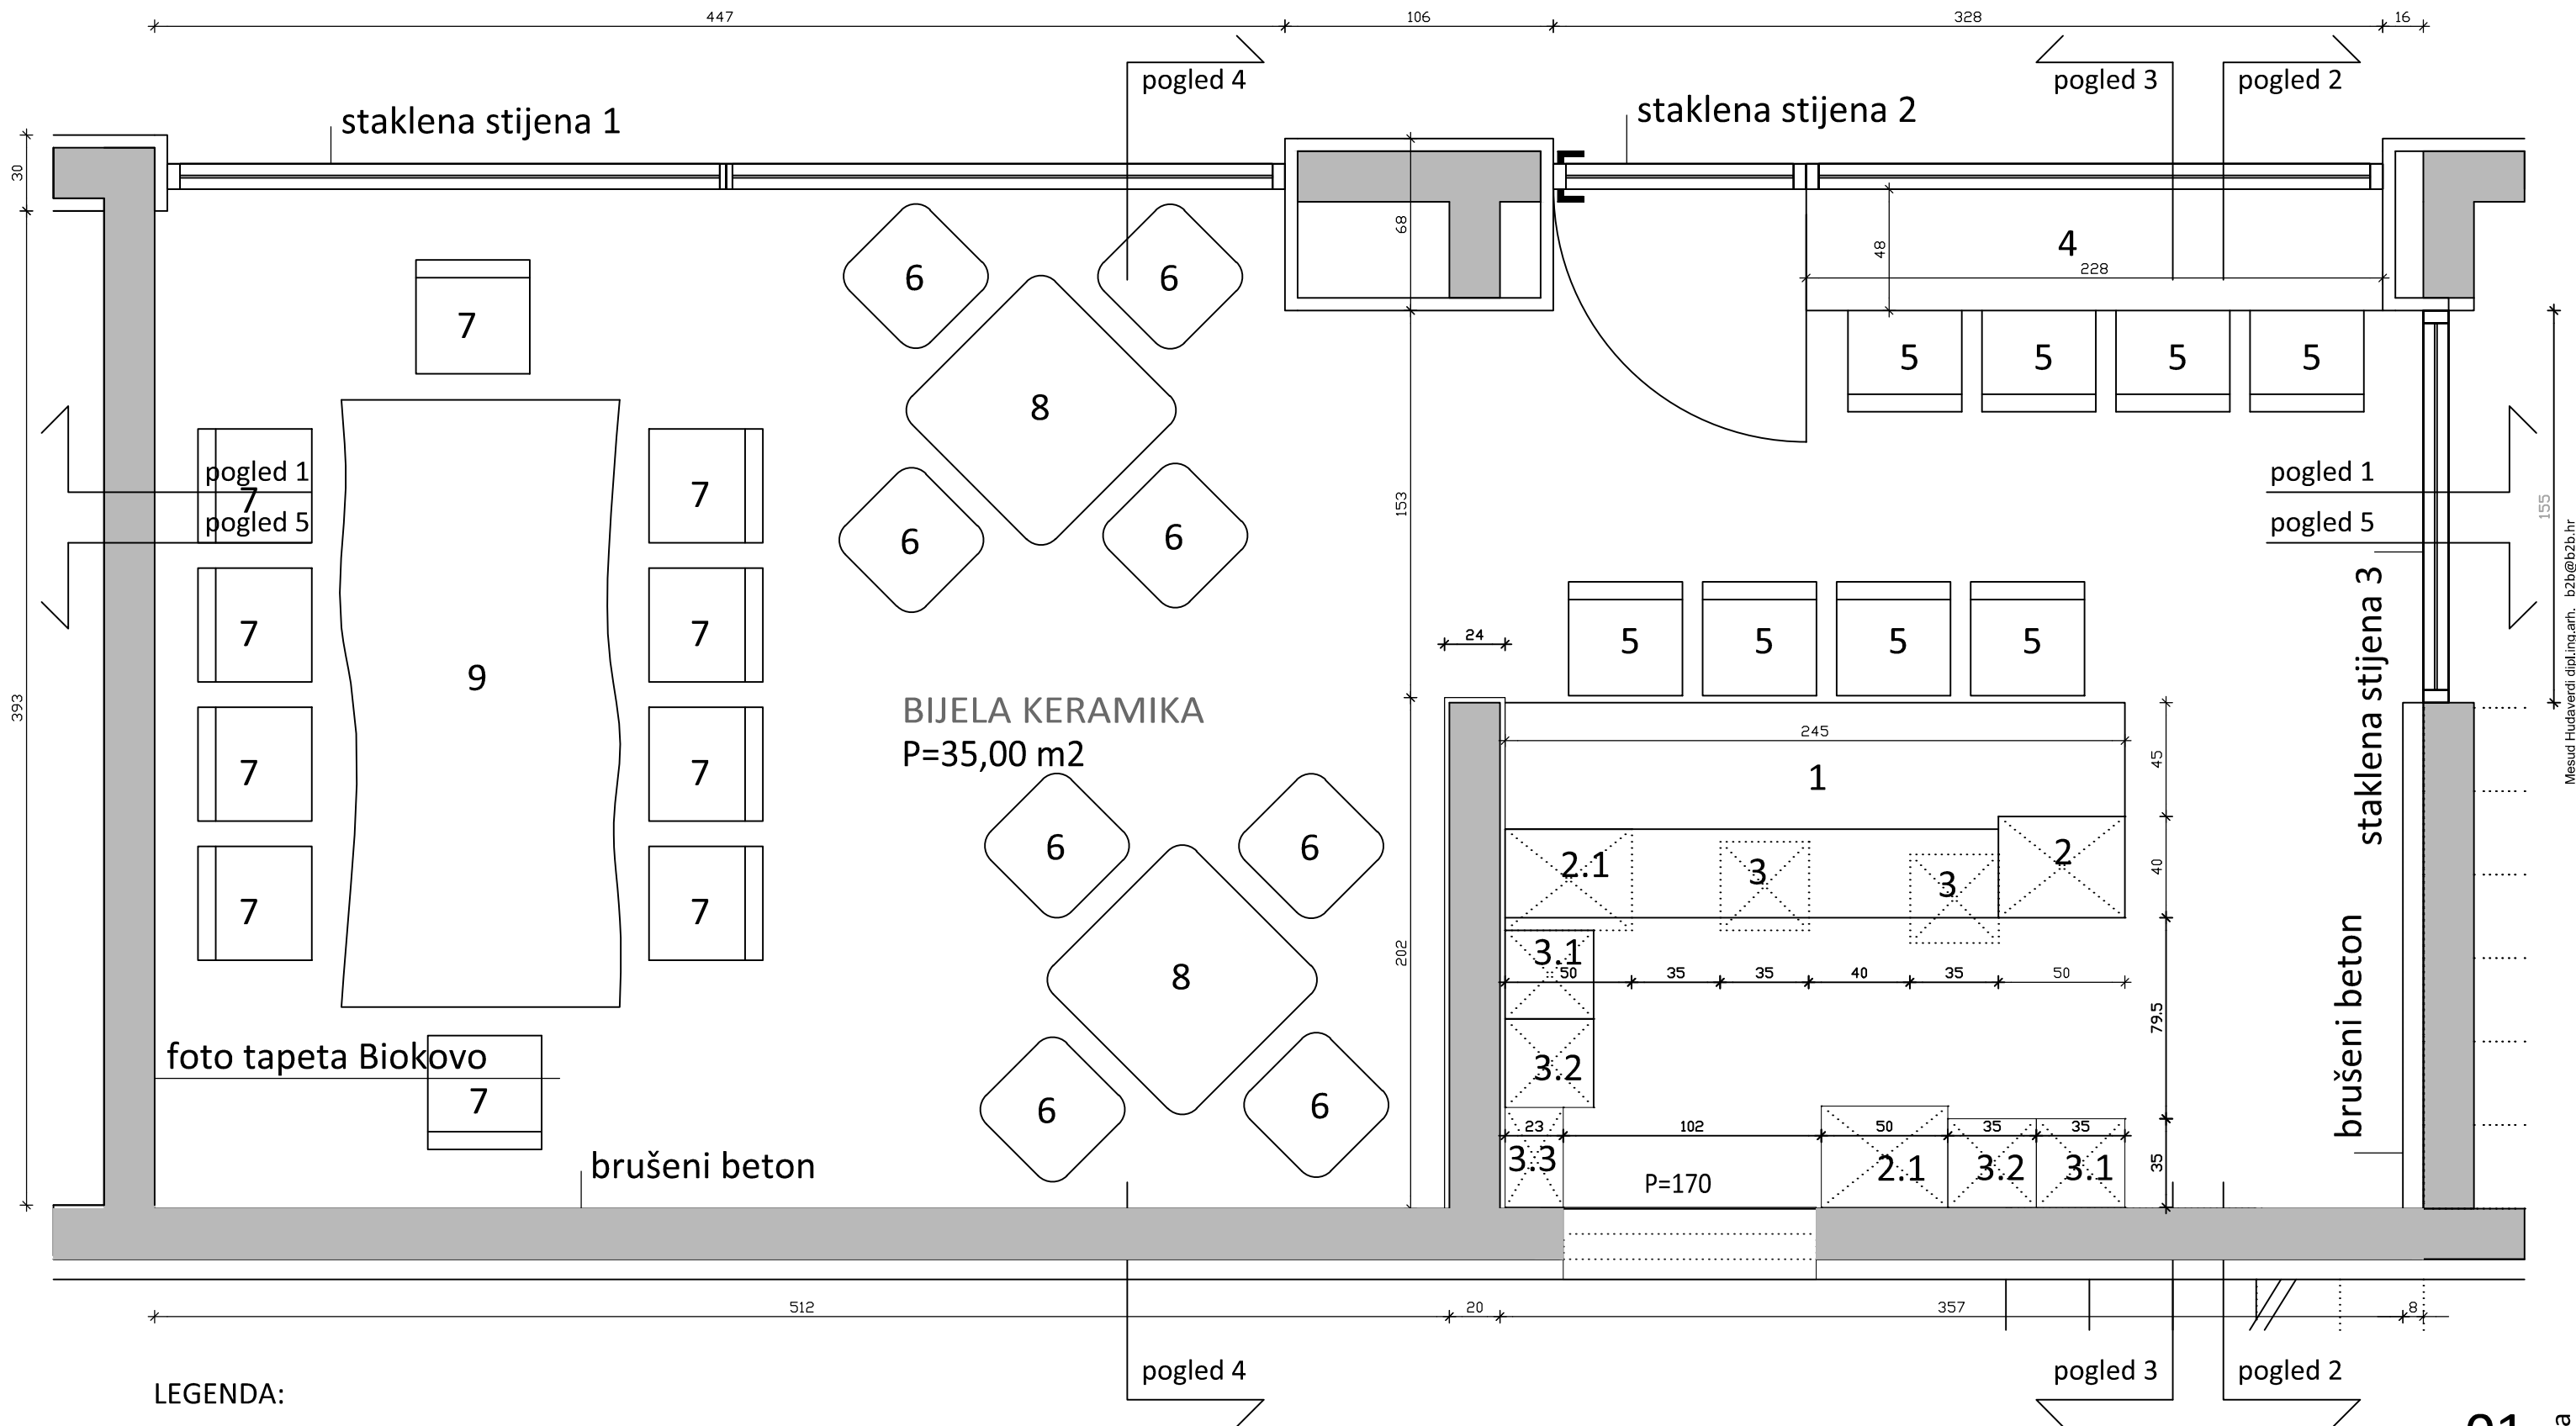

LEGENDA:

- | | | | |
|-----|--------------------------------|---|------------------------|
| 1 | PULT RADNO -USLUŽNI 245*85*170 | 4 | PULT BARSKI 228*48*115 |
| 2 | NADPULT - POLICA 50*40*80 | 5 | STOLICA BARSKA |
| 2.1 | NADPULT - POLICA 50*40*115 | 6 | STOLICA NISKA |
| 3 | NADPULT - POLICA 35*35*45 | 7 | STOLICA NISKA |
| 3.1 | NADPULT - POLICA 35*35*142 | 8 | STOL 80*80 |
| 3.2 | NADPULT - POLICA 35*35*150 | 9 | STOL 110*240 |
| 3.3 | NADPULT - POLICA 23*39,5*142 | | |

NAPOMENA:
SVE DIMENZIJE KONTROLIRATI U NARAVI!