




I:\SERVER\DATA\PROJEKTI-SERVER\PROJEKTI\RAZNI PROJEKTI\AQUACHEM_HALA-2016_06\IZVEDBENI PROJEKTI\AQUACHEM_HALA-IZ-1_20170216.dwg, ODABIR BOJA, 16.5.2017. 11:29:52, 1:1

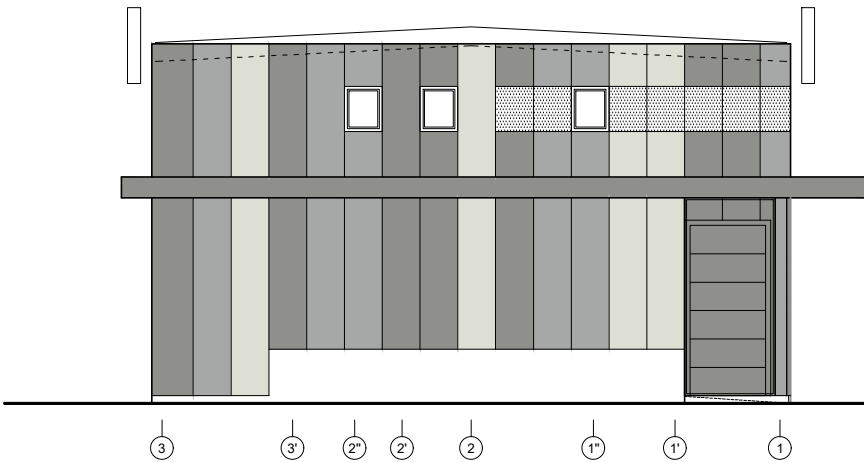


SJEVERNA FASADA

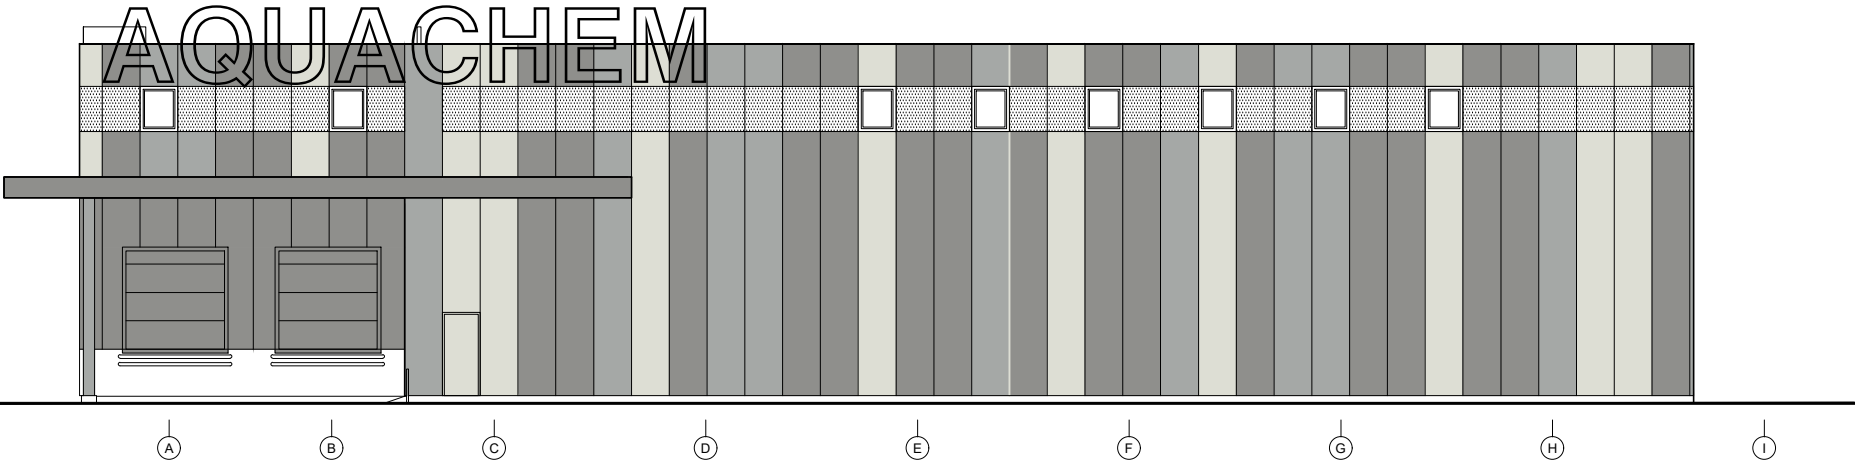

ZAPADNA FASADA

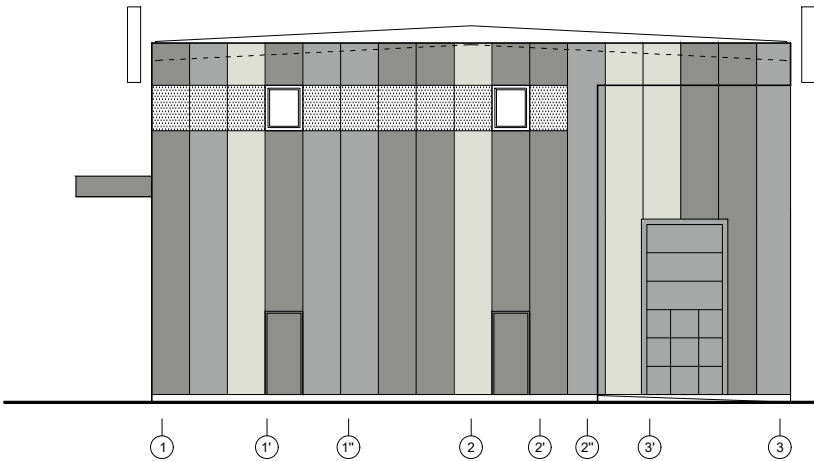

JUŽNA FASADA

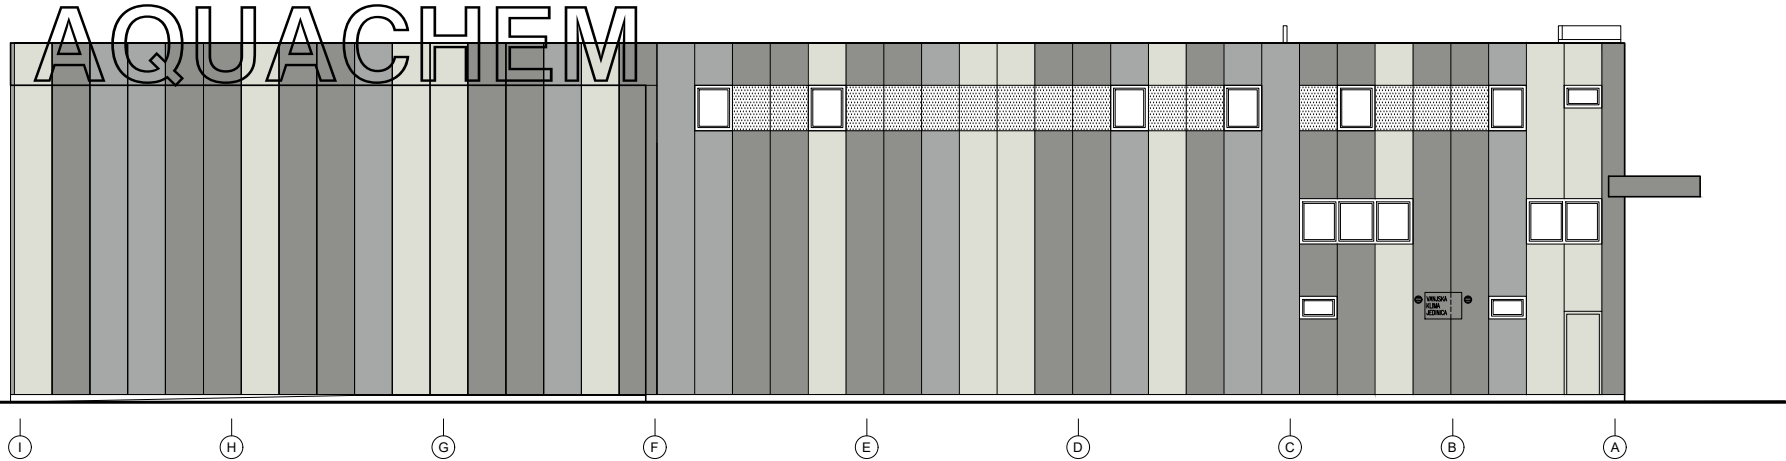


ISTOCNA FASADA



RAL 9007



RAL 9006

 

RAL 9002

NAPOMENA:

Boje fasadnih panela i vanjskih vrata prema nacrtu

Svi opsavni limovi RAL 9006

Aluminijska vanjska bravarija (prozori) RAL 9006

Ventilacijske resetke na istocnoj fasadi u boji fasadnog panela (RAL 9007)



IDEA
STUDIO

d.o.o. ZAGREB, Bulićeva 6, ured: Zlatarska 7, Tel/fax: 01 3644 611, idea-studio@idea-studio.hr, www.idea-studio.hr

±0.00=100.90 mm

INVESTITOR	AQUACHEM d.o.o. IVANIC-GRAD, JALSEVECKI ODVOJAK 17	PROJEKTANT	MARIO PEHNEC d.i.a.	Z.O.P.	AH-16
GRADJEVINA	GOSPODARSKA GRADJEVINA SKLADISNA HALA ZA BAZENSKU TEHNIKU IVANIC-GRAD, NOVA INDUSTRIJSKA CESTA	SURADNICI	ALIDA JANKOVIC TOMAS d.i.a. MARKO ZEKO, d.i.a.	BROJ.T.D.	01-10/16
FAZA	IZVEDBENI ARHITEKTONSKI PROJEKT	SADRZAJ	ODABIR BOJA FASADNIH PANELA	MJERILO	1:100
				MJESTO	ZAGREB
				DATUM	SVIBANJ 2017.
				LIST BR.	18