


SHEMA BRAVARIJE

MJ 1:50

1

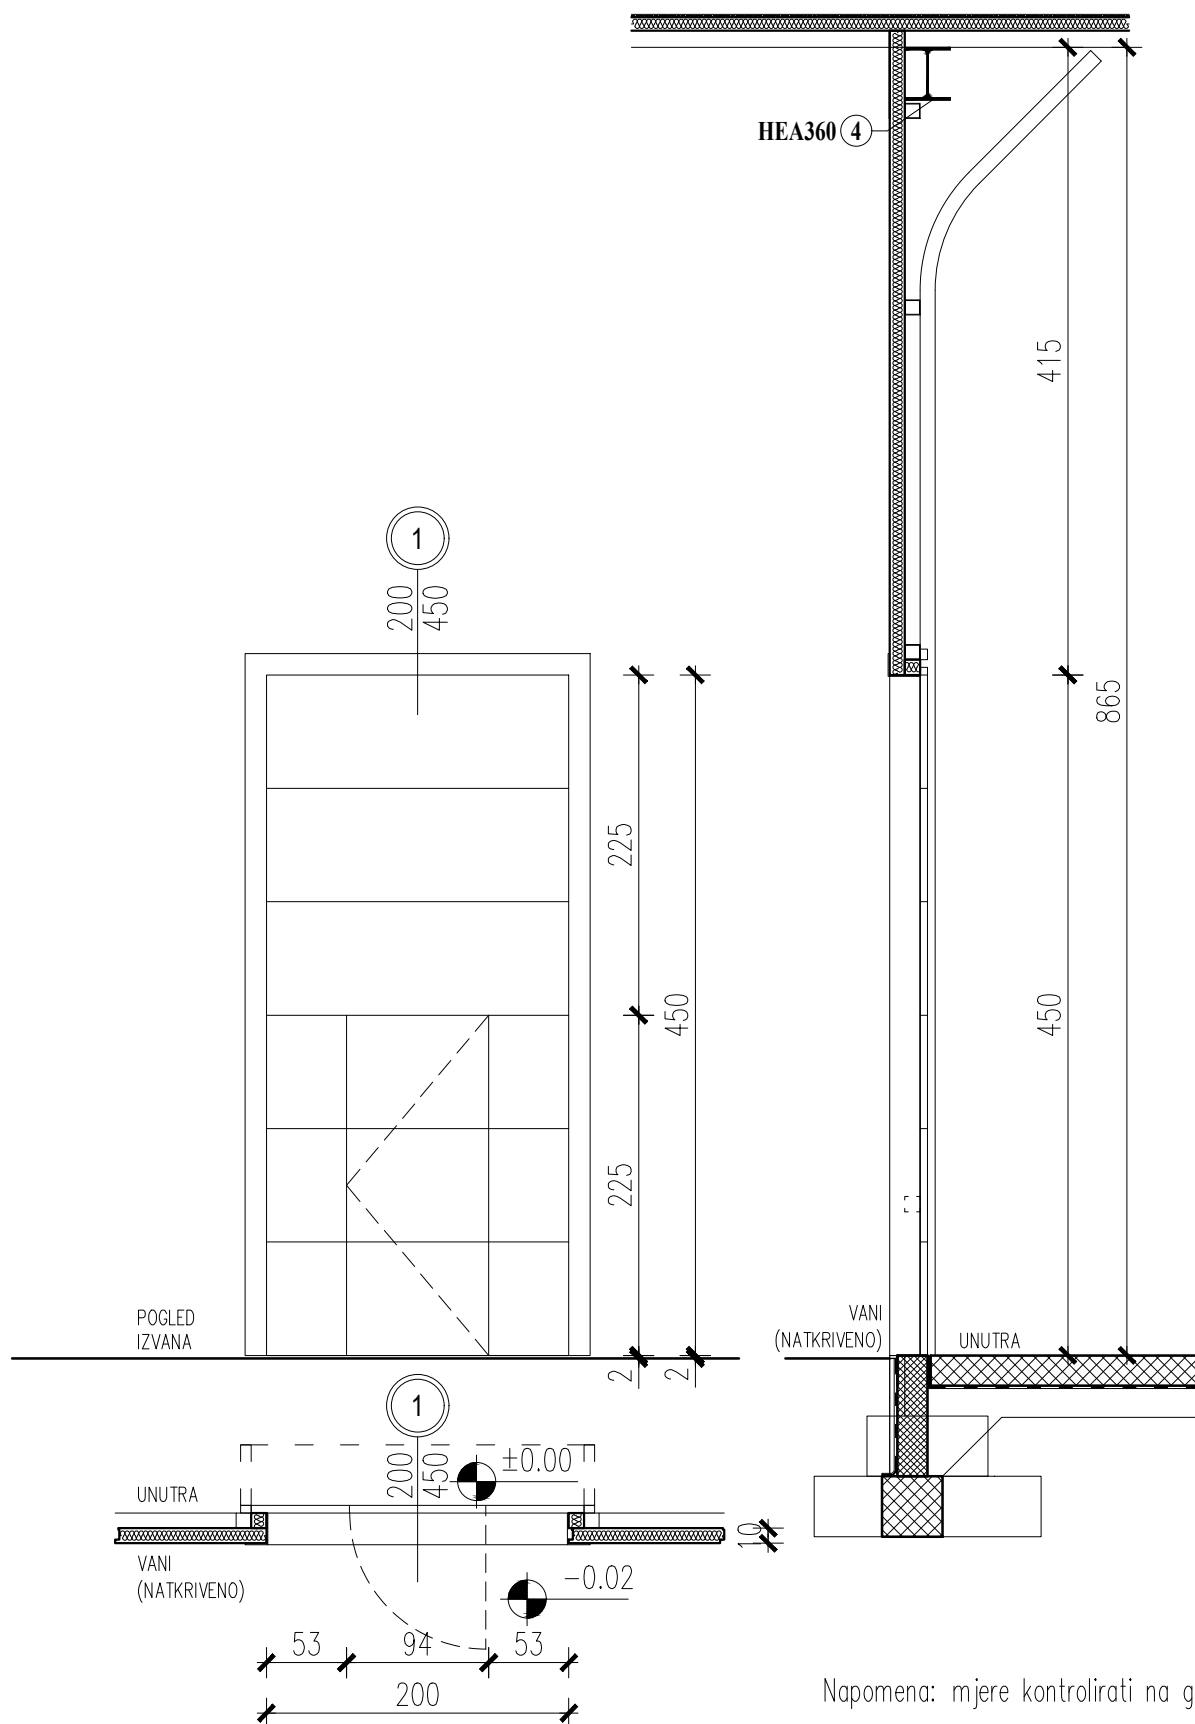

IDEA

STUDIO d.o.o. ZAGREB, Bulićeva 6, ured: Zlatarska 7, Tel/fax: 01 3644 611, idea-studio@idea-studio.hr, www.idea-studio.hr

SKLADISNA HALA ZA BAZENSKU TEHNIKU, IVANIC-GRAD, NOVA INDUSTRIJSKA CESTA


2



SHEMA BRAVARIJE

MJ 1:50

3

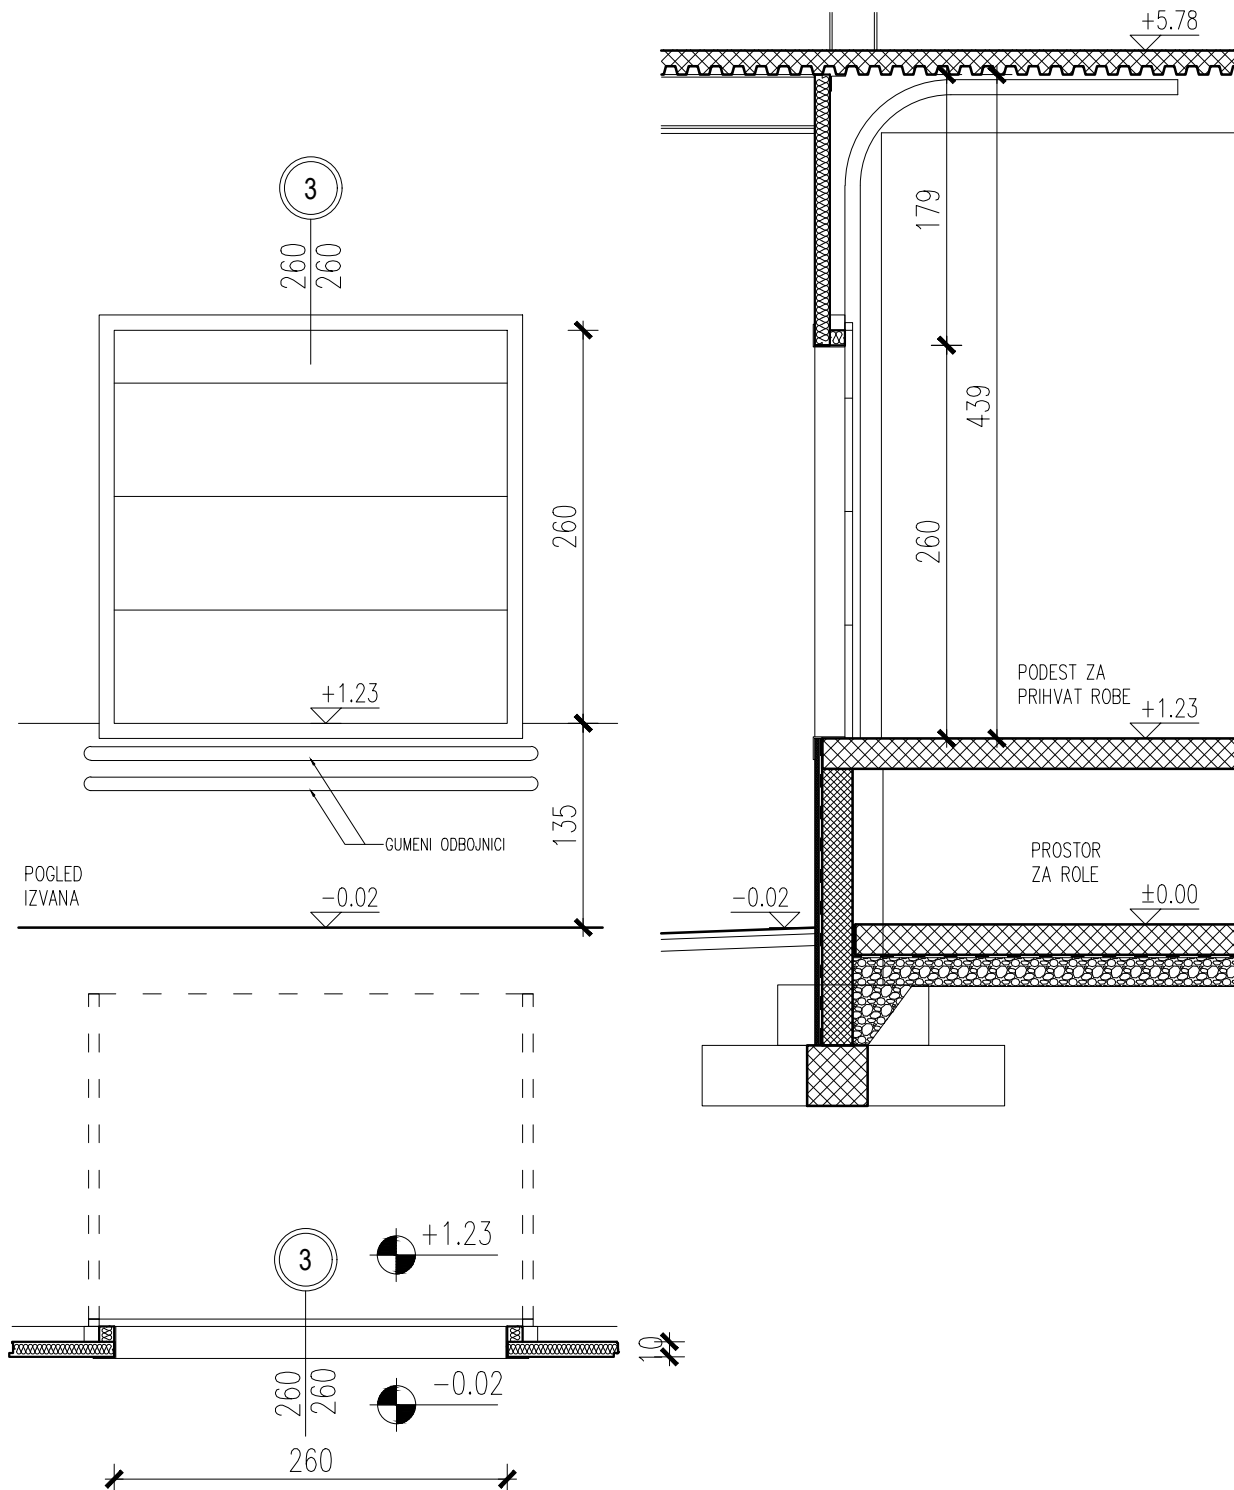

Napomena: mjere kontrolirati na gradilistu

IDEA

d.o.o. ZAGREB, Bulićeva 6, ured: Zlatarska 7, Tel/fax: 01 3644 611, idea-studio@idea-studio.hr, www.idea-studio.hr

SKLADISNA HALA ZA BAZENSKU TEHNIKU, IVANIC-GRAD, NOVA INDUSTRIJSKA CESTA



\\SERVER\\DATA\\PROJEKTI\\SERVER\\PROJEKTI\\RAZNI\\PROJEKTI\\AQUACHEM\\HALA-2016_06\\IZVEDBENI\\PROJEKTI\\AQUACHEM\\HALA-IZ-1_20170216.DWG, MODEL, 15.5.2017. 10:11:11, 1:5

SHEMA BRAVARIJE


MJ 1:50

4

El₂-90-C

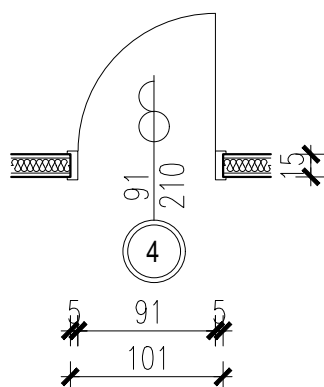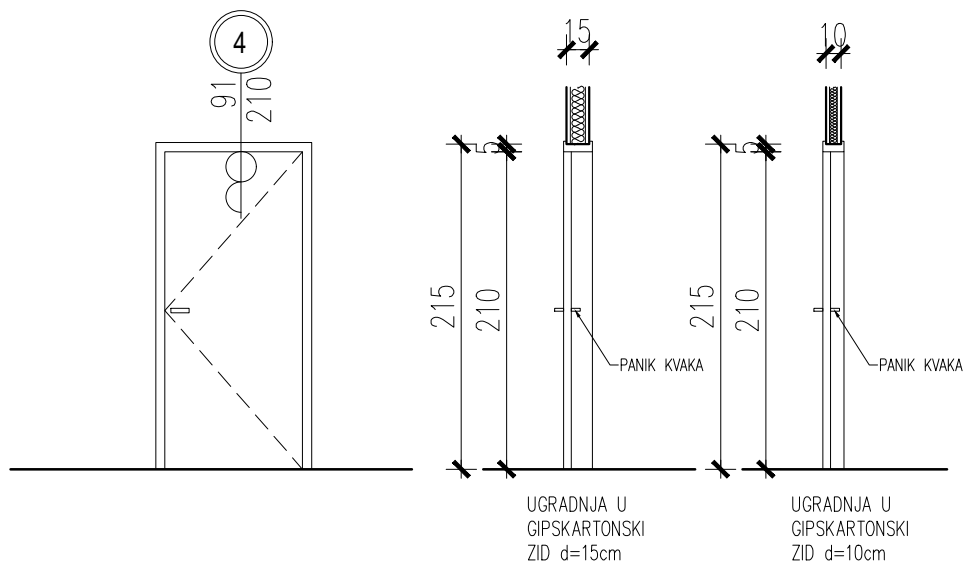

UGRADNJA U GIPSKARTONSKI ZID,
VATROOTPORNOSTI 90', d=15cm

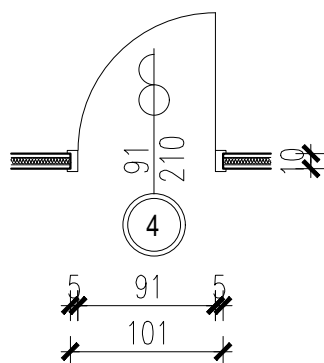

UGRADNJA U GIPSKARTONSKI ZID,
VATROOTPORNOSTI 90', d=10cm

Napomena: mjere kontrolirati na gradilistu

IDEA

STUDIO d.o.o. ZAGREB, Bulićeva 6, ured: Zlatarska 7, Tel/fax: 01 3644 611, idea-studio@idea-studio.hr, www.idea-studio.hr




SKLADISNA HALA ZA BAZENSKU TEHNIKU, IVANIC-GRAD, NOVA INDUSTRIJSKA CESTA

SHEMA BRAVARIJE

MJ 1:50

5

El₂-30-C

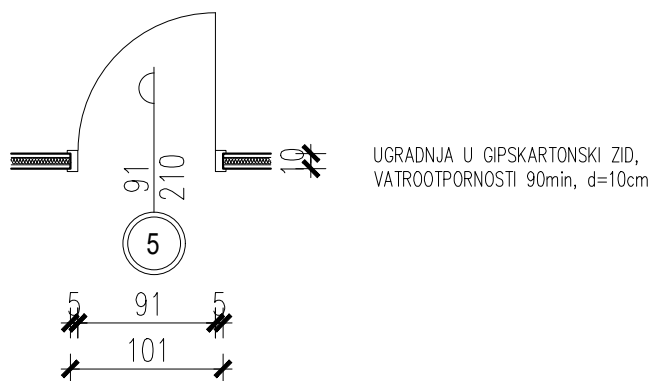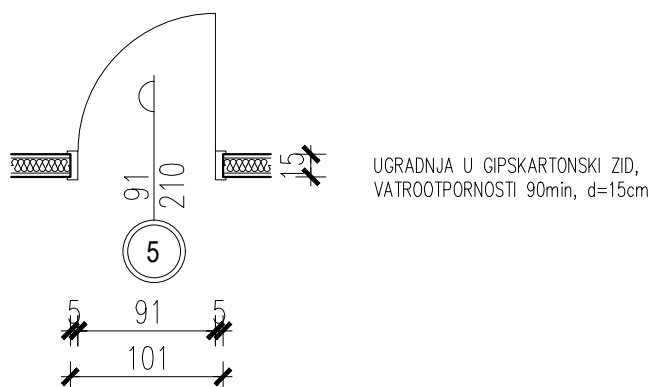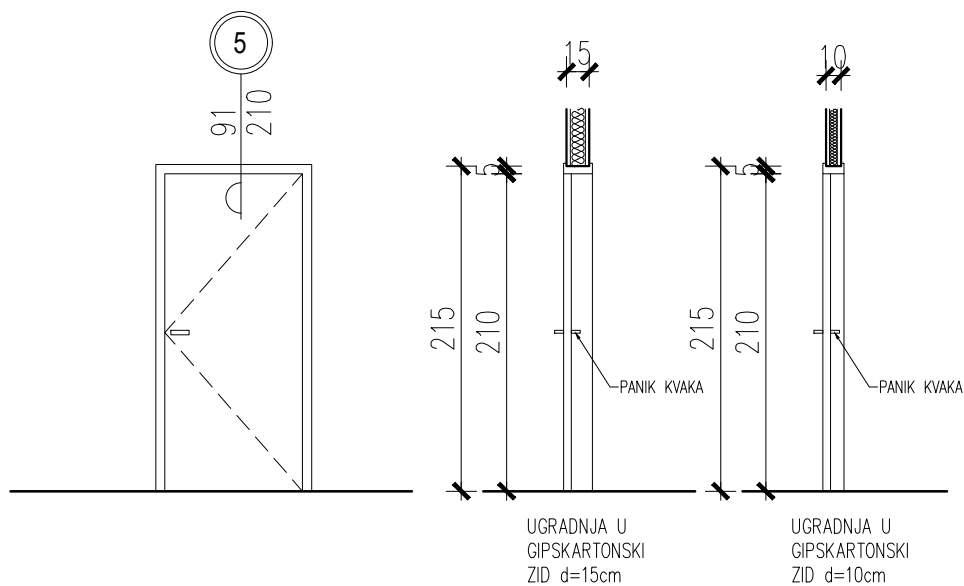

Napomena: mjere kontrolirati na gradilistu

IDEA

STUDIO d.o.o. ZAGREB, Bulićeva 6, ured: Zlatarska 7, Tel/fax: 01 3644 611, idea-studio@idea-studio.hr, www.idea-studio.hr


SKLADISNA HALA ZA BAZENSKU TEHNIKU, IVANIC-GRAD, NOVA INDUSTRIJSKA CESTA

SHEMA BRAVARIJE

MJ 1:50

6

El₂-90

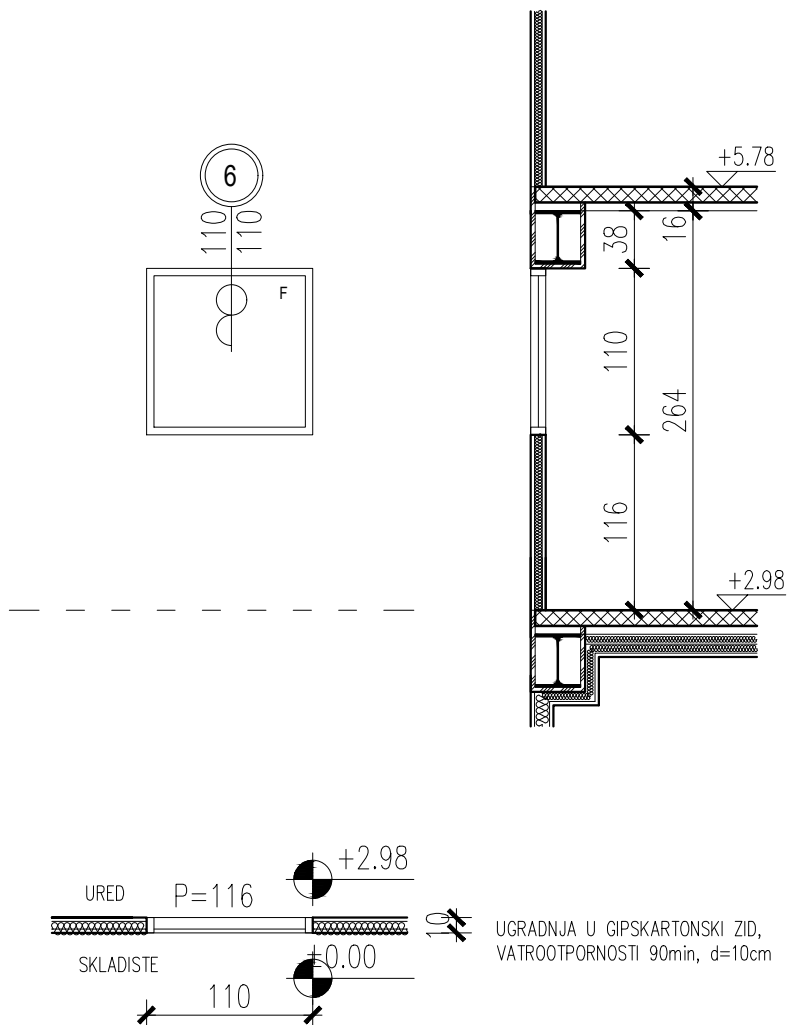

Napomena: mjere kontrolirati na gradilistu

IDEA

STUDIO d.o.o. ZAGREB, Bulićeva 6, ured: Zlatarska 7, Tel/fax: 01 3644 611, idea-studio@idea-studio.hr, www.idea-studio.hr


SKLADISNA HALA ZA BAZENSKU TEHNIKU, IVANIC-GRAD, NOVA INDUSTRIJSKA CESTA

SHEMA BRAVARIJE

MJ 1:50

7

El₂-90-C

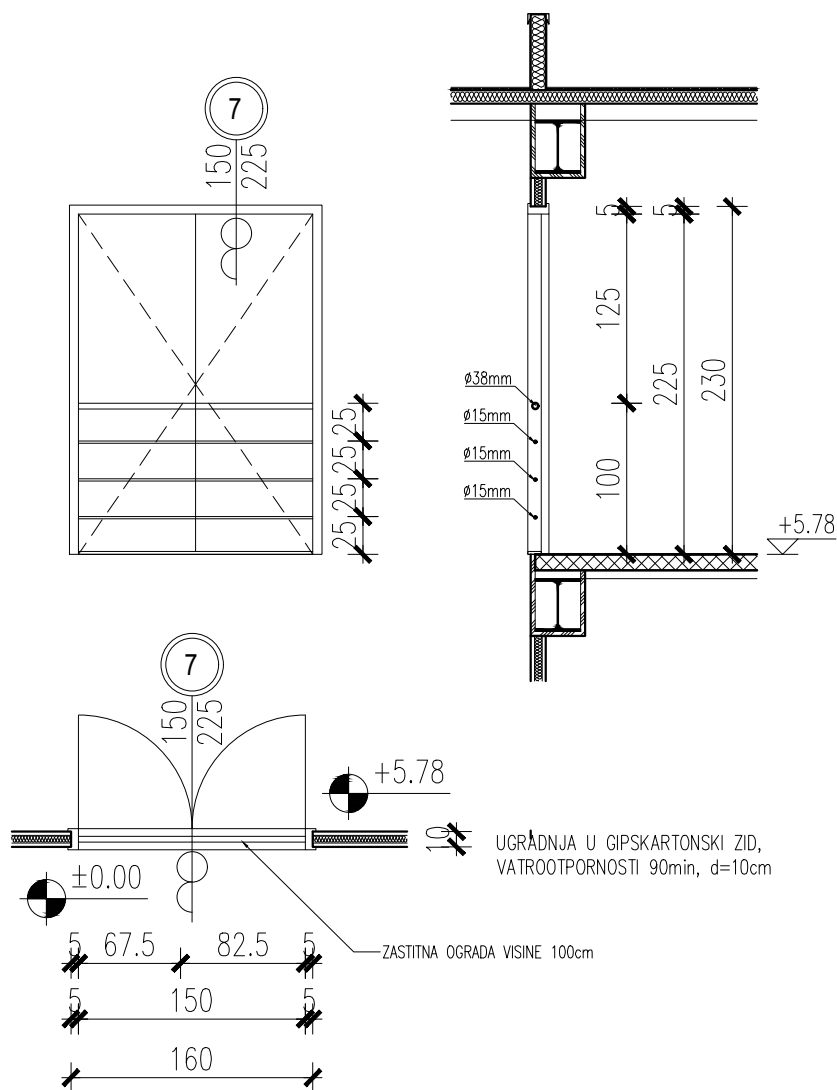

Napomena: mjere kontrolirati na gradilistu


IDEA

STUDIO d.o.o. ZAGREB, Bulićeva 6, ured: Zlatarska 7, Tel/fax: 01 3644 611, idea-studio@idea-studio.hr, www.idea-studio.hr

SKLADISNA HALA ZA BAZENSKU TEHNIKU, IVANIC-GRAD, NOVA INDUSTRIJSKA CESTA




\\SERVER\\DATA\\PROJEKTI-SERVER\\PROJEKTI\\RAZNI PROJEKTI\\AGUACHEM\\HALA-2016_06\\IZVEDBENI PROJEKTI\\AGUACHEM\\HALA-IZ-L-20170216.DWG, MODEL, 15.5.2017. 10:13:04, I:5

\\SERVER\\DATA\\PROJEKTI\\SERVER\\PROJEKTI\\RAZNI\\PROJEKTI\\VAKUACHEM\\HALA-2016_06\\IZVEDBENI\\PROJEKTI\\VAKUACHEM\\HALA-IZ-1-20170216.DWG, MODEL, 15.5.2017. 10:13:42, 1:5

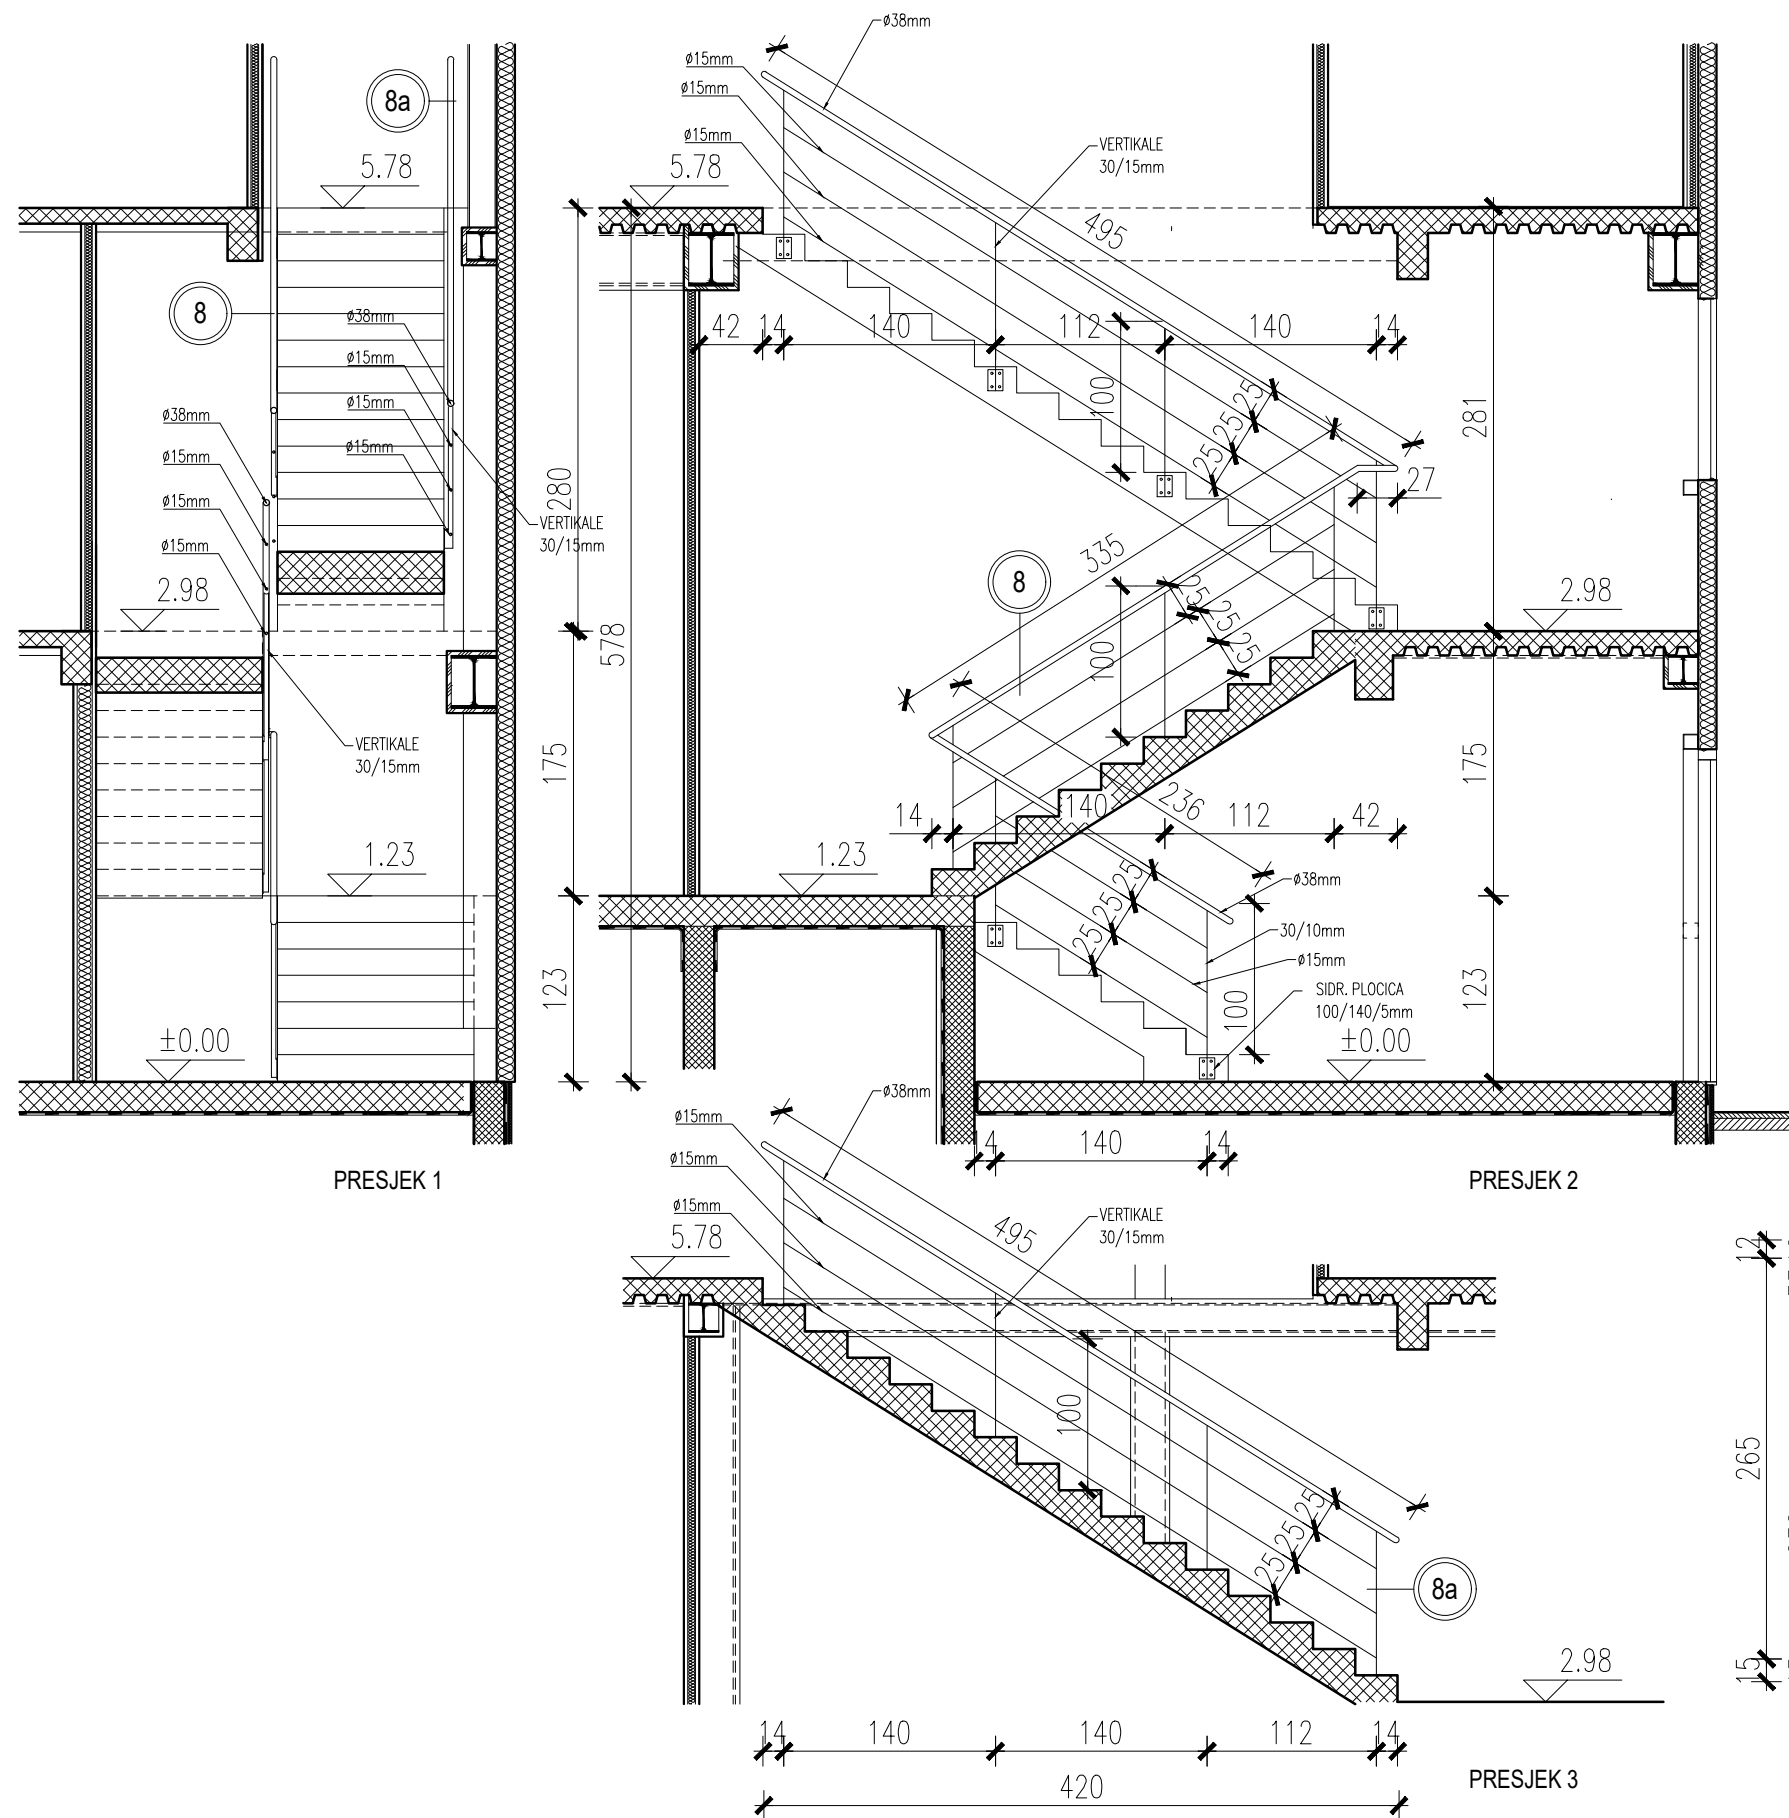

SHEMA BRAVARIJE MJ 1:50

8 8a

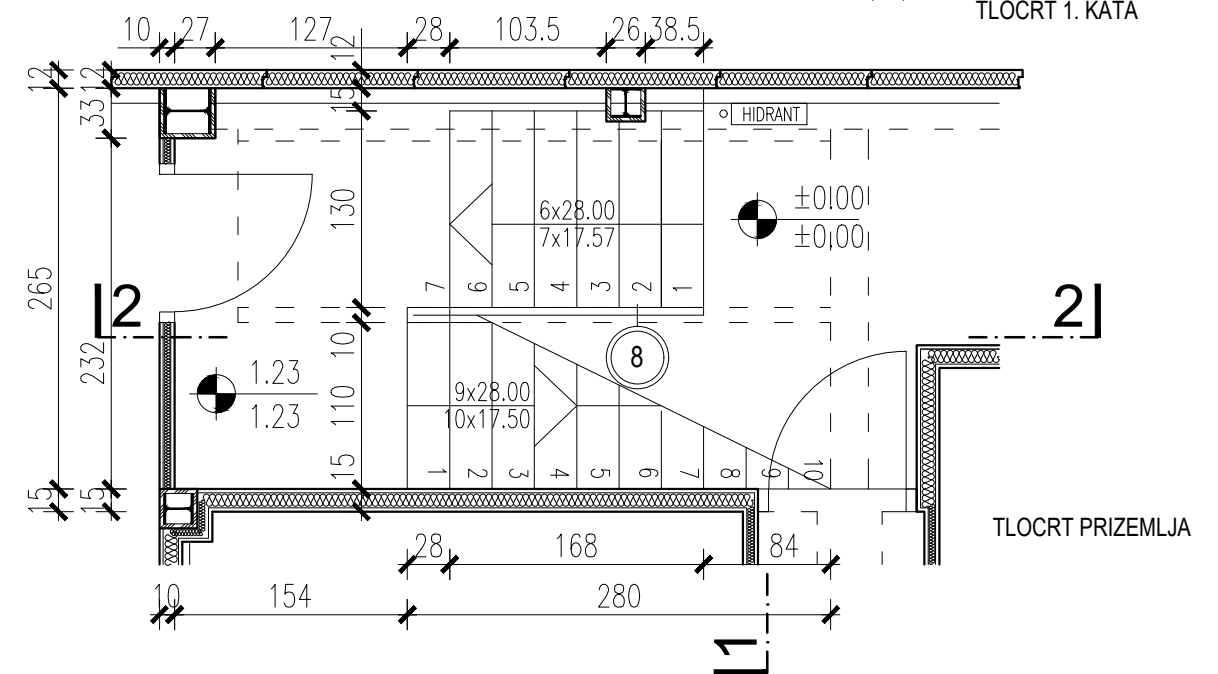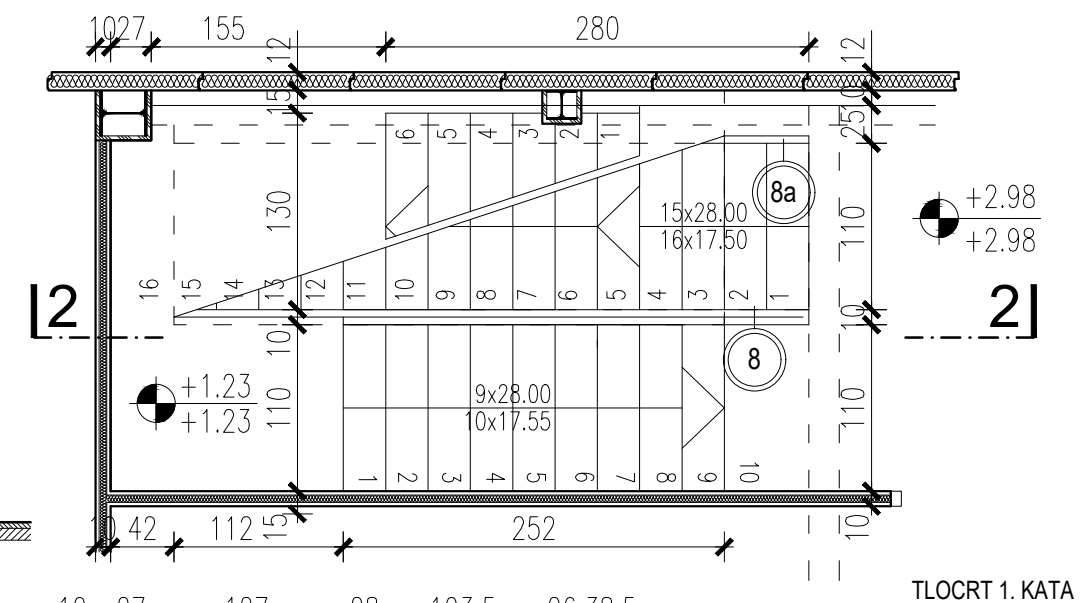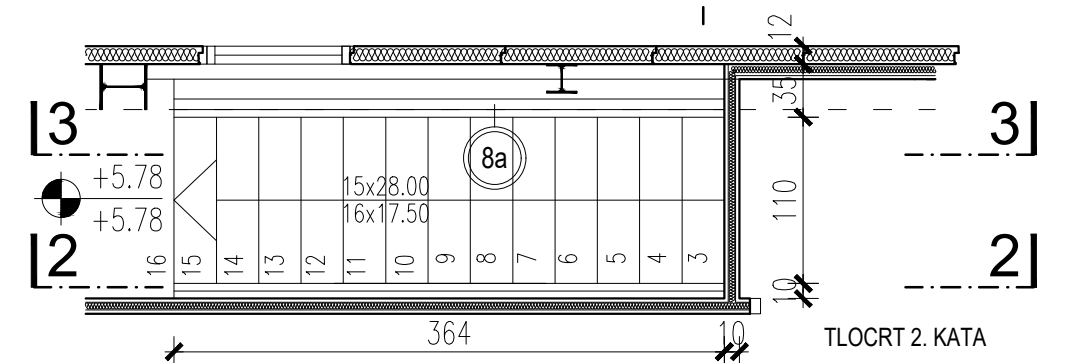

Napomena: mjere kontrolirati na gradilistu

IDEA
STUDIO


d.o.o. ZAGREB, Bulićeva 6, ured: Zlatarska 7, Tel/fax: 01 3644 611, idea-studio@idea-studio.hr, www.idea-studio.hr

SKLADISNA HALA ZA BAZENSKU TEHNIKU, IVANIC-GRAD, NOVA INDUSTRIJSKA CESTA

SHEMA BRAVARIJE

MJ 1:50

9

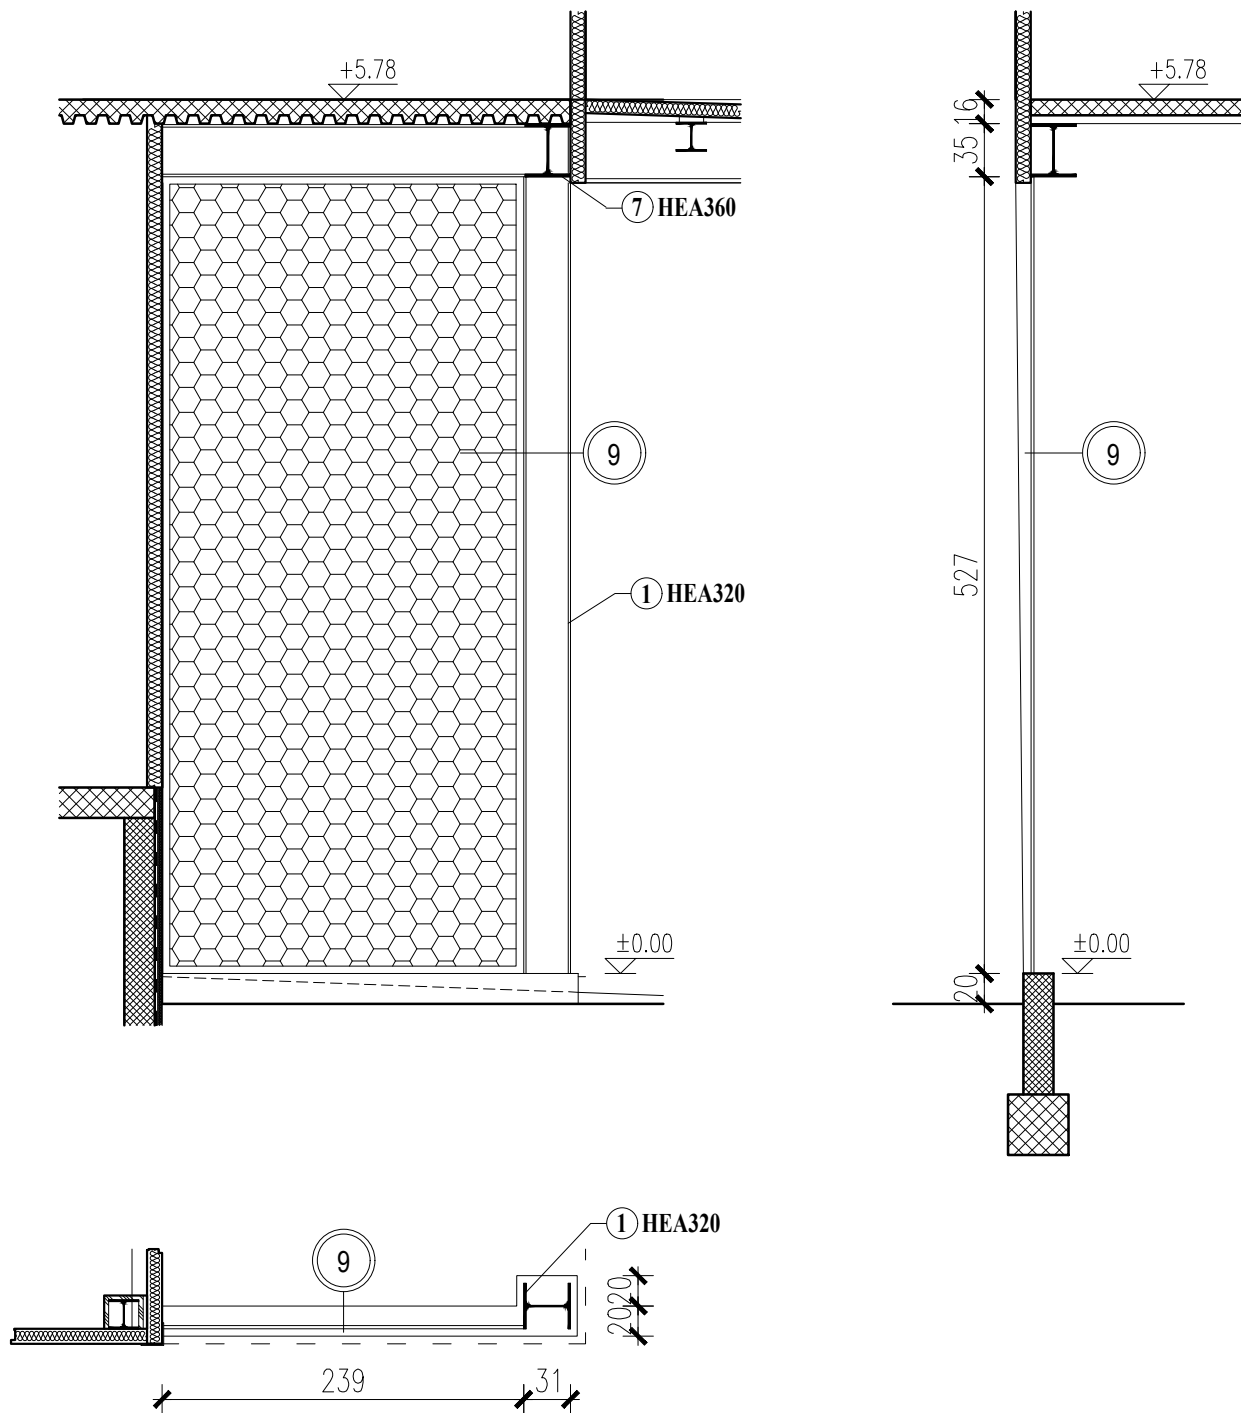

Napomena: mjere kontrolirati na gradilistu

IDEA




STUDIO d.o.o. ZAGREB, Bulićeva 6, ured: Zlatarska 7, Tel/fax: 01 3644 611, idea-studio@idea-studio.hr, www.idea-studio.hr

SKLADISNA HALA ZA BAZENSKU TEHNIKU, IVANIC-GRAD, NOVA INDUSTRIJSKA CESTA

SHEMA BRAVARIJE

MJ 1:50

10

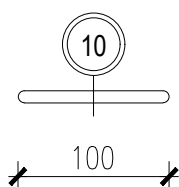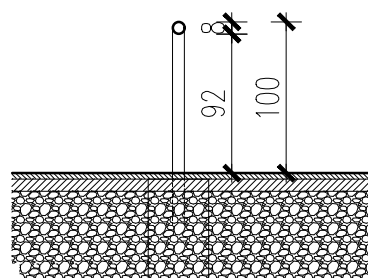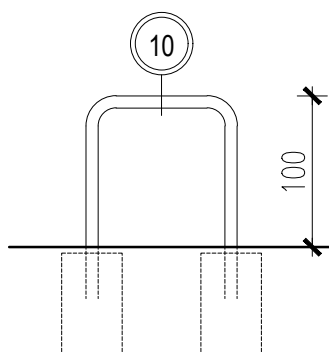

Napomena: mjere kontrolirati na gradilistu

IDEA

STUDIO d.o.o. ZAGREB, Bulićeva 6, ured: Zlatarska 7, Tel/fax: 01 3644 611, idea-studio@idea-studio.hr, www.idea-studio.hr

SKLADISNA HALA ZA BAZENSKU TEHNIKU, IVANIC-GRAD, NOVA INDUSTRIJSKA CESTA

\\SERVER\\DATA\\PROJEKTI\\SERVER\\PROJEKTI\\RAZNI\\PROJEKTI\\AQUACHEM\\HALA-2016_06\\IZVEDBENI\\PROJEKTI\\AQUACHEM\\HALA-IZ-IZ-20170216.DWG, Model, 15.5.2017. 10:14:41, 1:5