


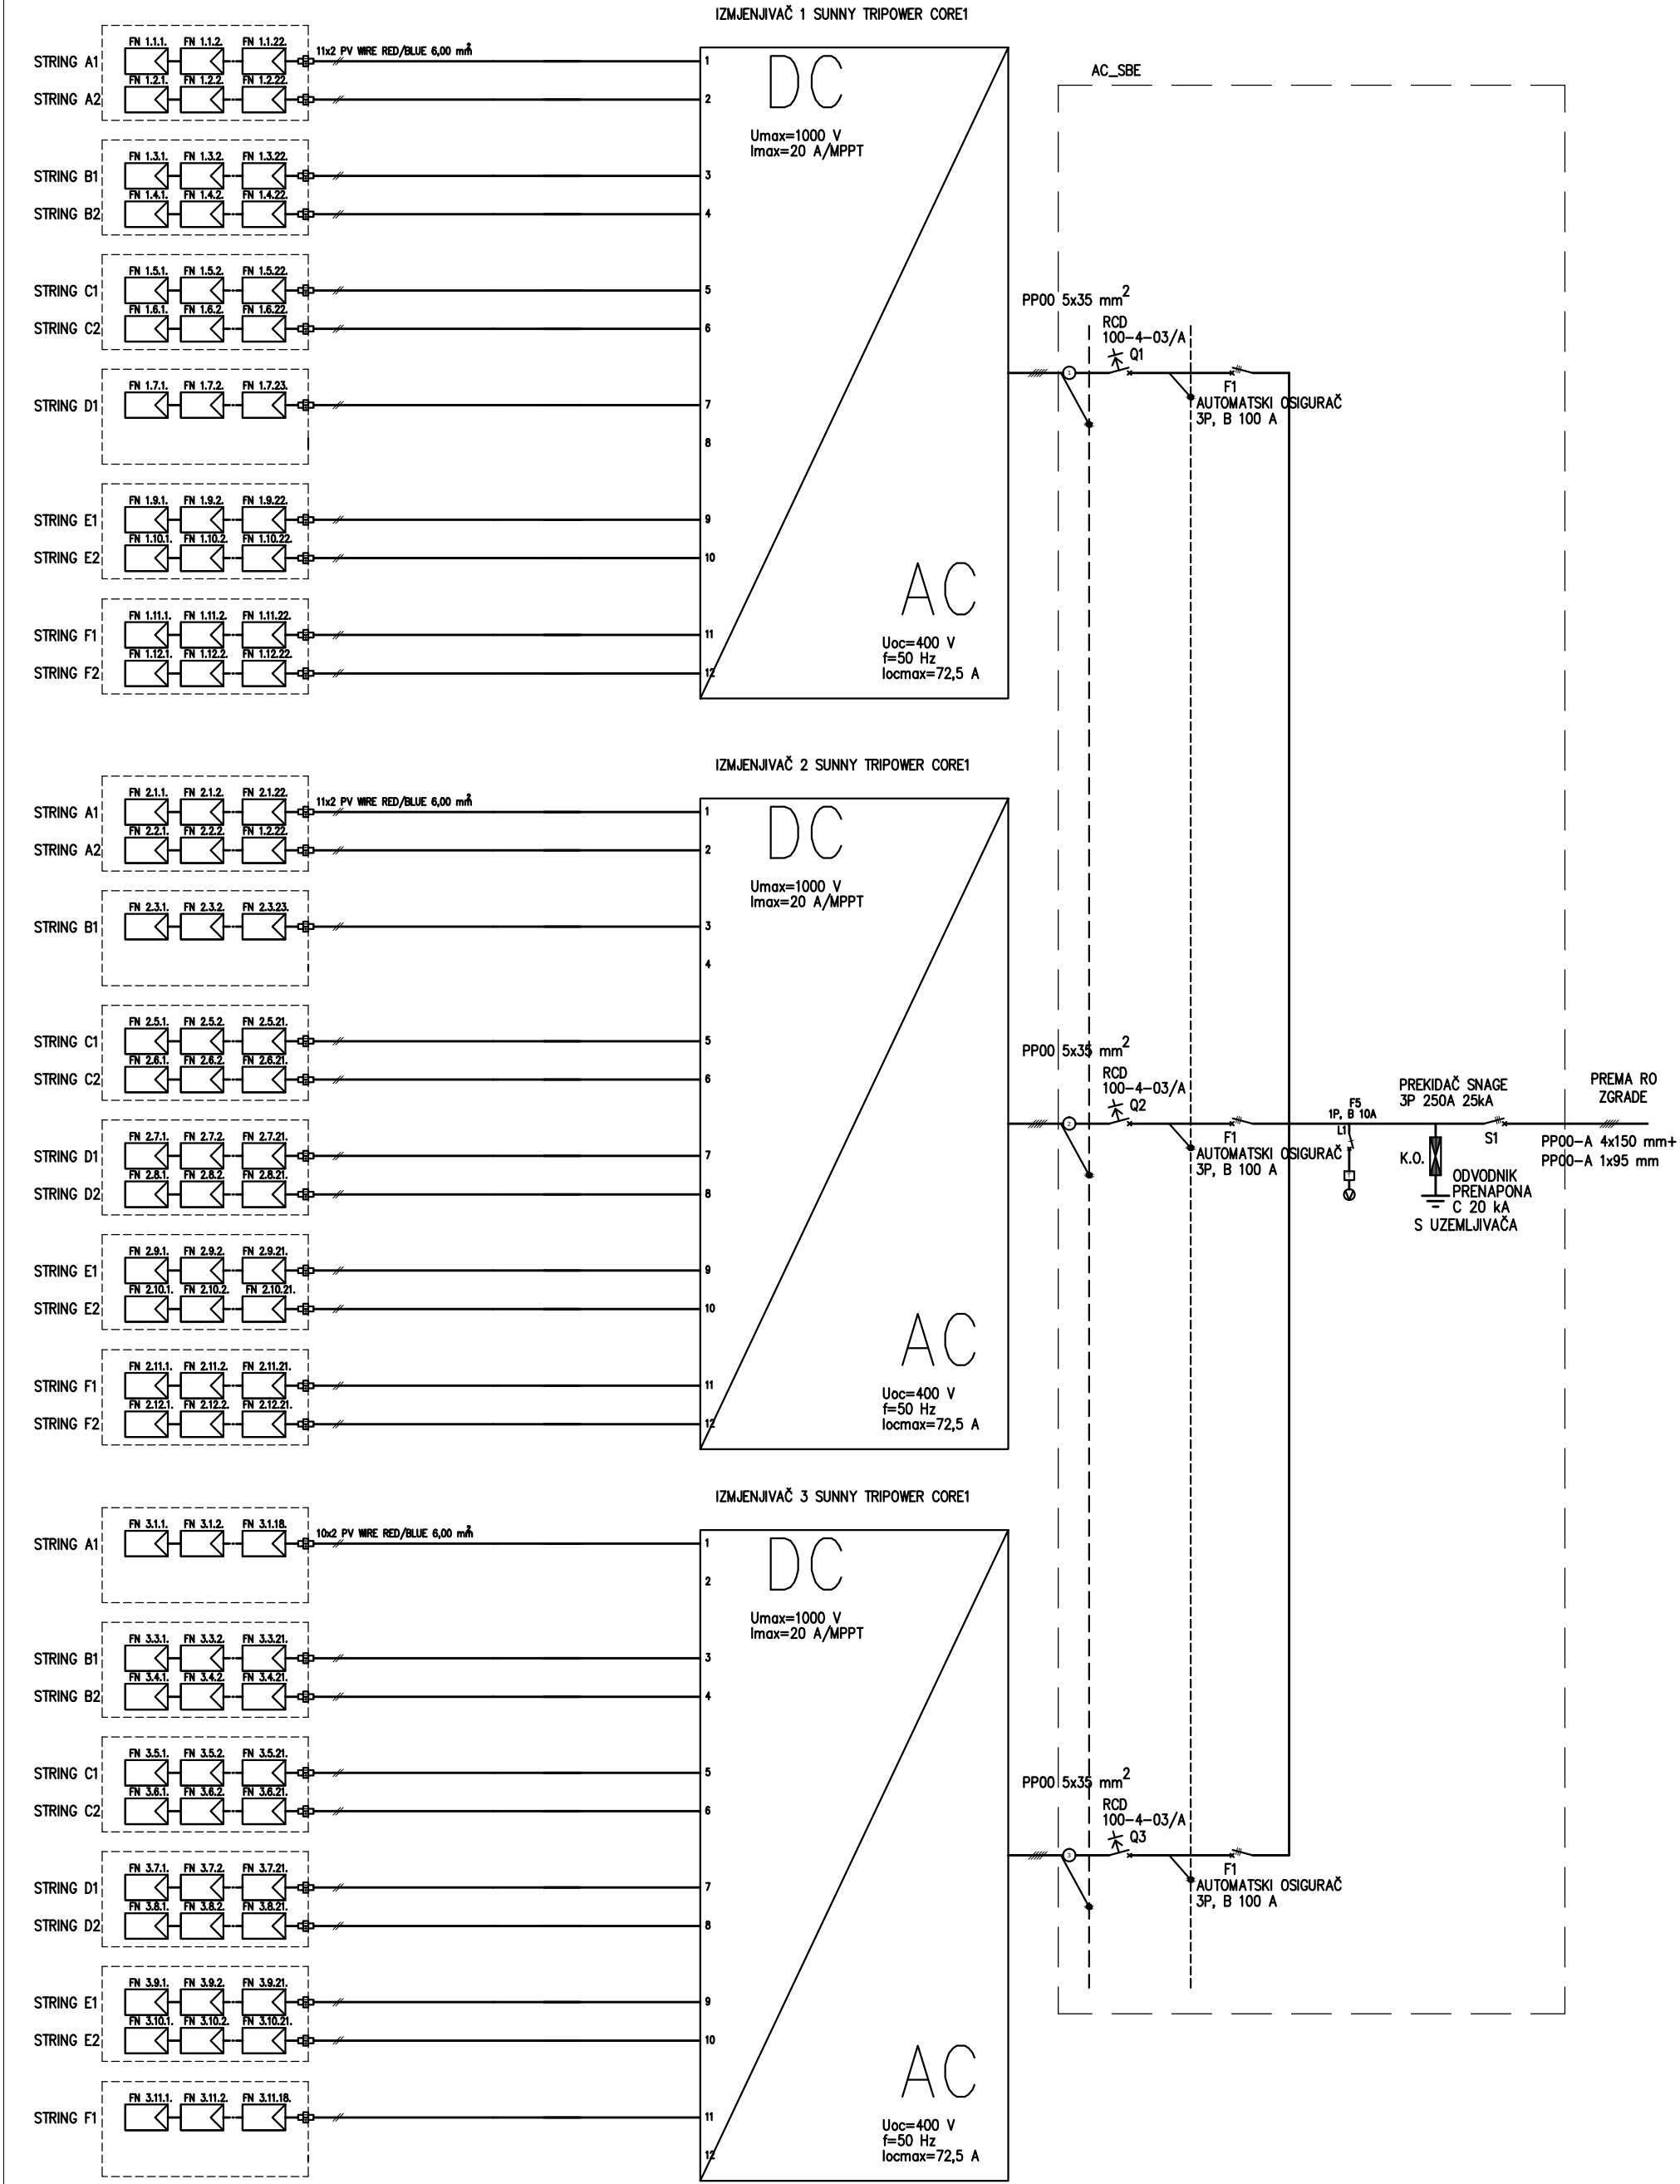

NACRT:	PROJEKTANT:	SURADNIK:
JEDNOPOLNA SHEMA	MARIO KRESONJA, dipl.ing.el.	NIKOLA MALJKOVIĆ, mag.ing.el.
INVESTITOR:		IVAN TUTIĆ, mag.ing.el.
A.M.S.-BIOMASA D.O.O., DARDA		
GRADEVINA:		BROJ PROJEKTA:
SUNČANA ELEKTRANA FOTOVOLTAIKA 2		S366-10/2017
LOKACIJA:		MJERILO:
VIROVITICA, k.č.br. 567, k.o. ANTUNOVAC		1:
		DATUM:
		LISTOPAD 2017.
		RBR NACRTA:
		7.