


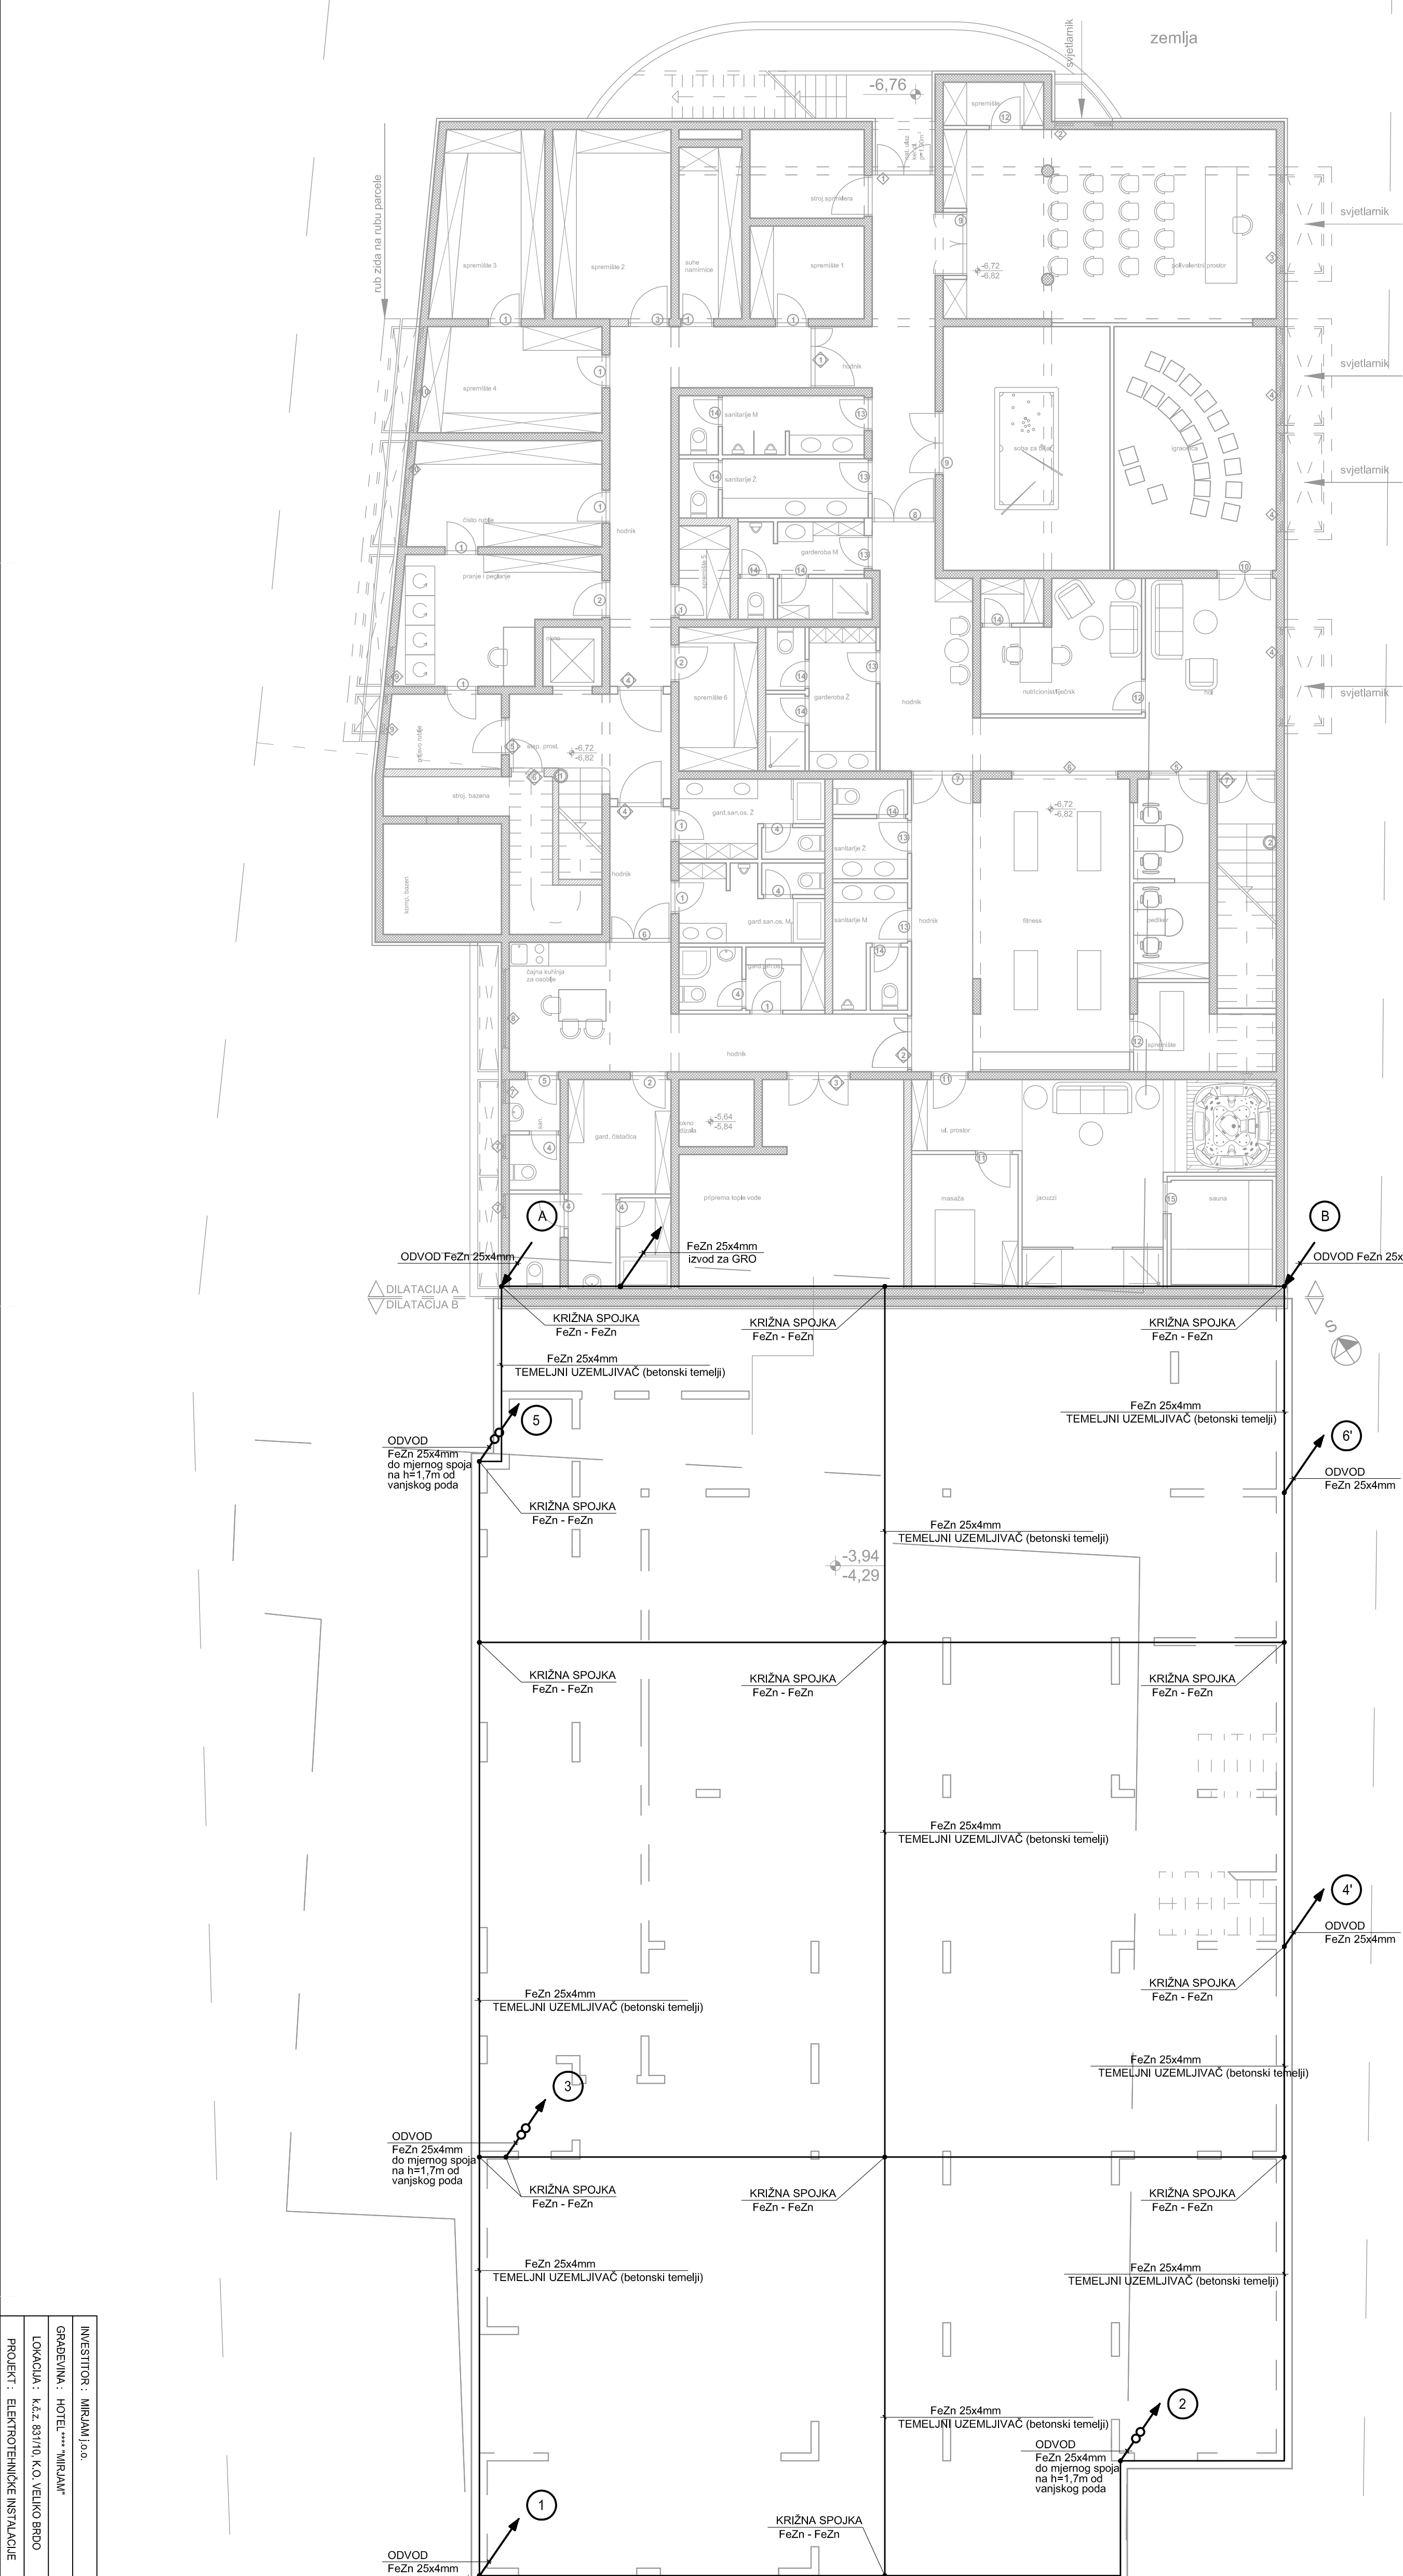

INVESTITOR : MIRJAM Joo.	
GRAEVINA : HOTEL "MIRJAM"	
LOKACIJA : k.č. 83/110, K.O. VELIKO BRDO	
PROJEKT : ELEKTROTEHNIČKE INSTALACIJE	
IN-100	
PROJEKTANT : MLADEN TONIĆ, dipl.ing.el.	
BROJ PROJEKTA : 07/2017/21	
DATUM : 07.2017/21	
4/4	