


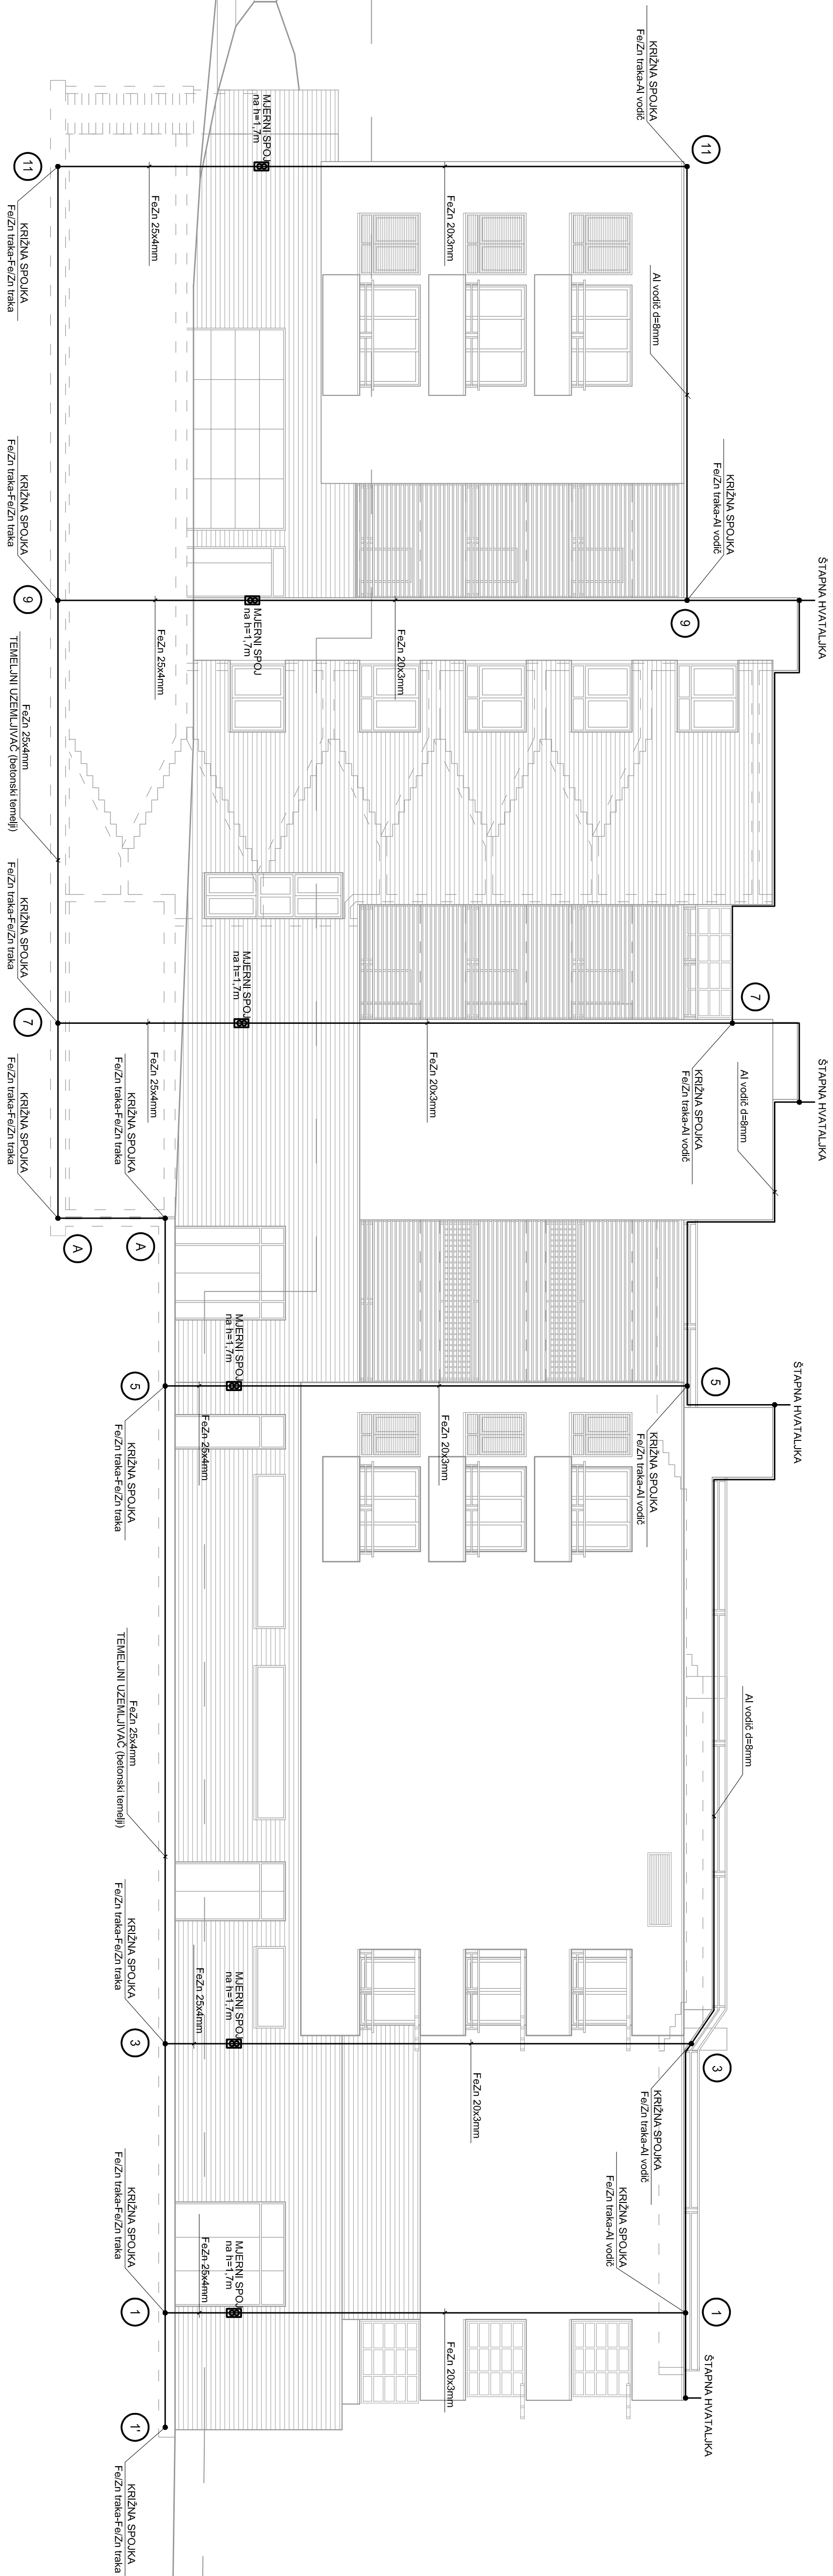

±0.00 = 25.50 AK

INVESTITOR : MIRJAM J.o.o.	
GRAJEVINA : HOTEL **** "MIRJAM"	
LOKACIJA : k.č.z. 83/110, K.O. VELIKO BRDO	
PROJEKT : ELEKTROTEHNIČKE INSTALACIJE	

IN-4-DOCO izvršna projektantska, arhitektonska i inženjerska firma d.o.o. IBG 300014255, OIB 44607323 HR 2121912425, E-mail: info@in-4-doco.hr	
PROJEKTANT : MLADEN TONIĆ, dipl.ing.el.	
MIJERILLO : ZOP*	BROJ PROJEKTA :
1:100	10-5-7/20
DATA : 07.2017.g.	BR. IZOSTRA : 4.8