


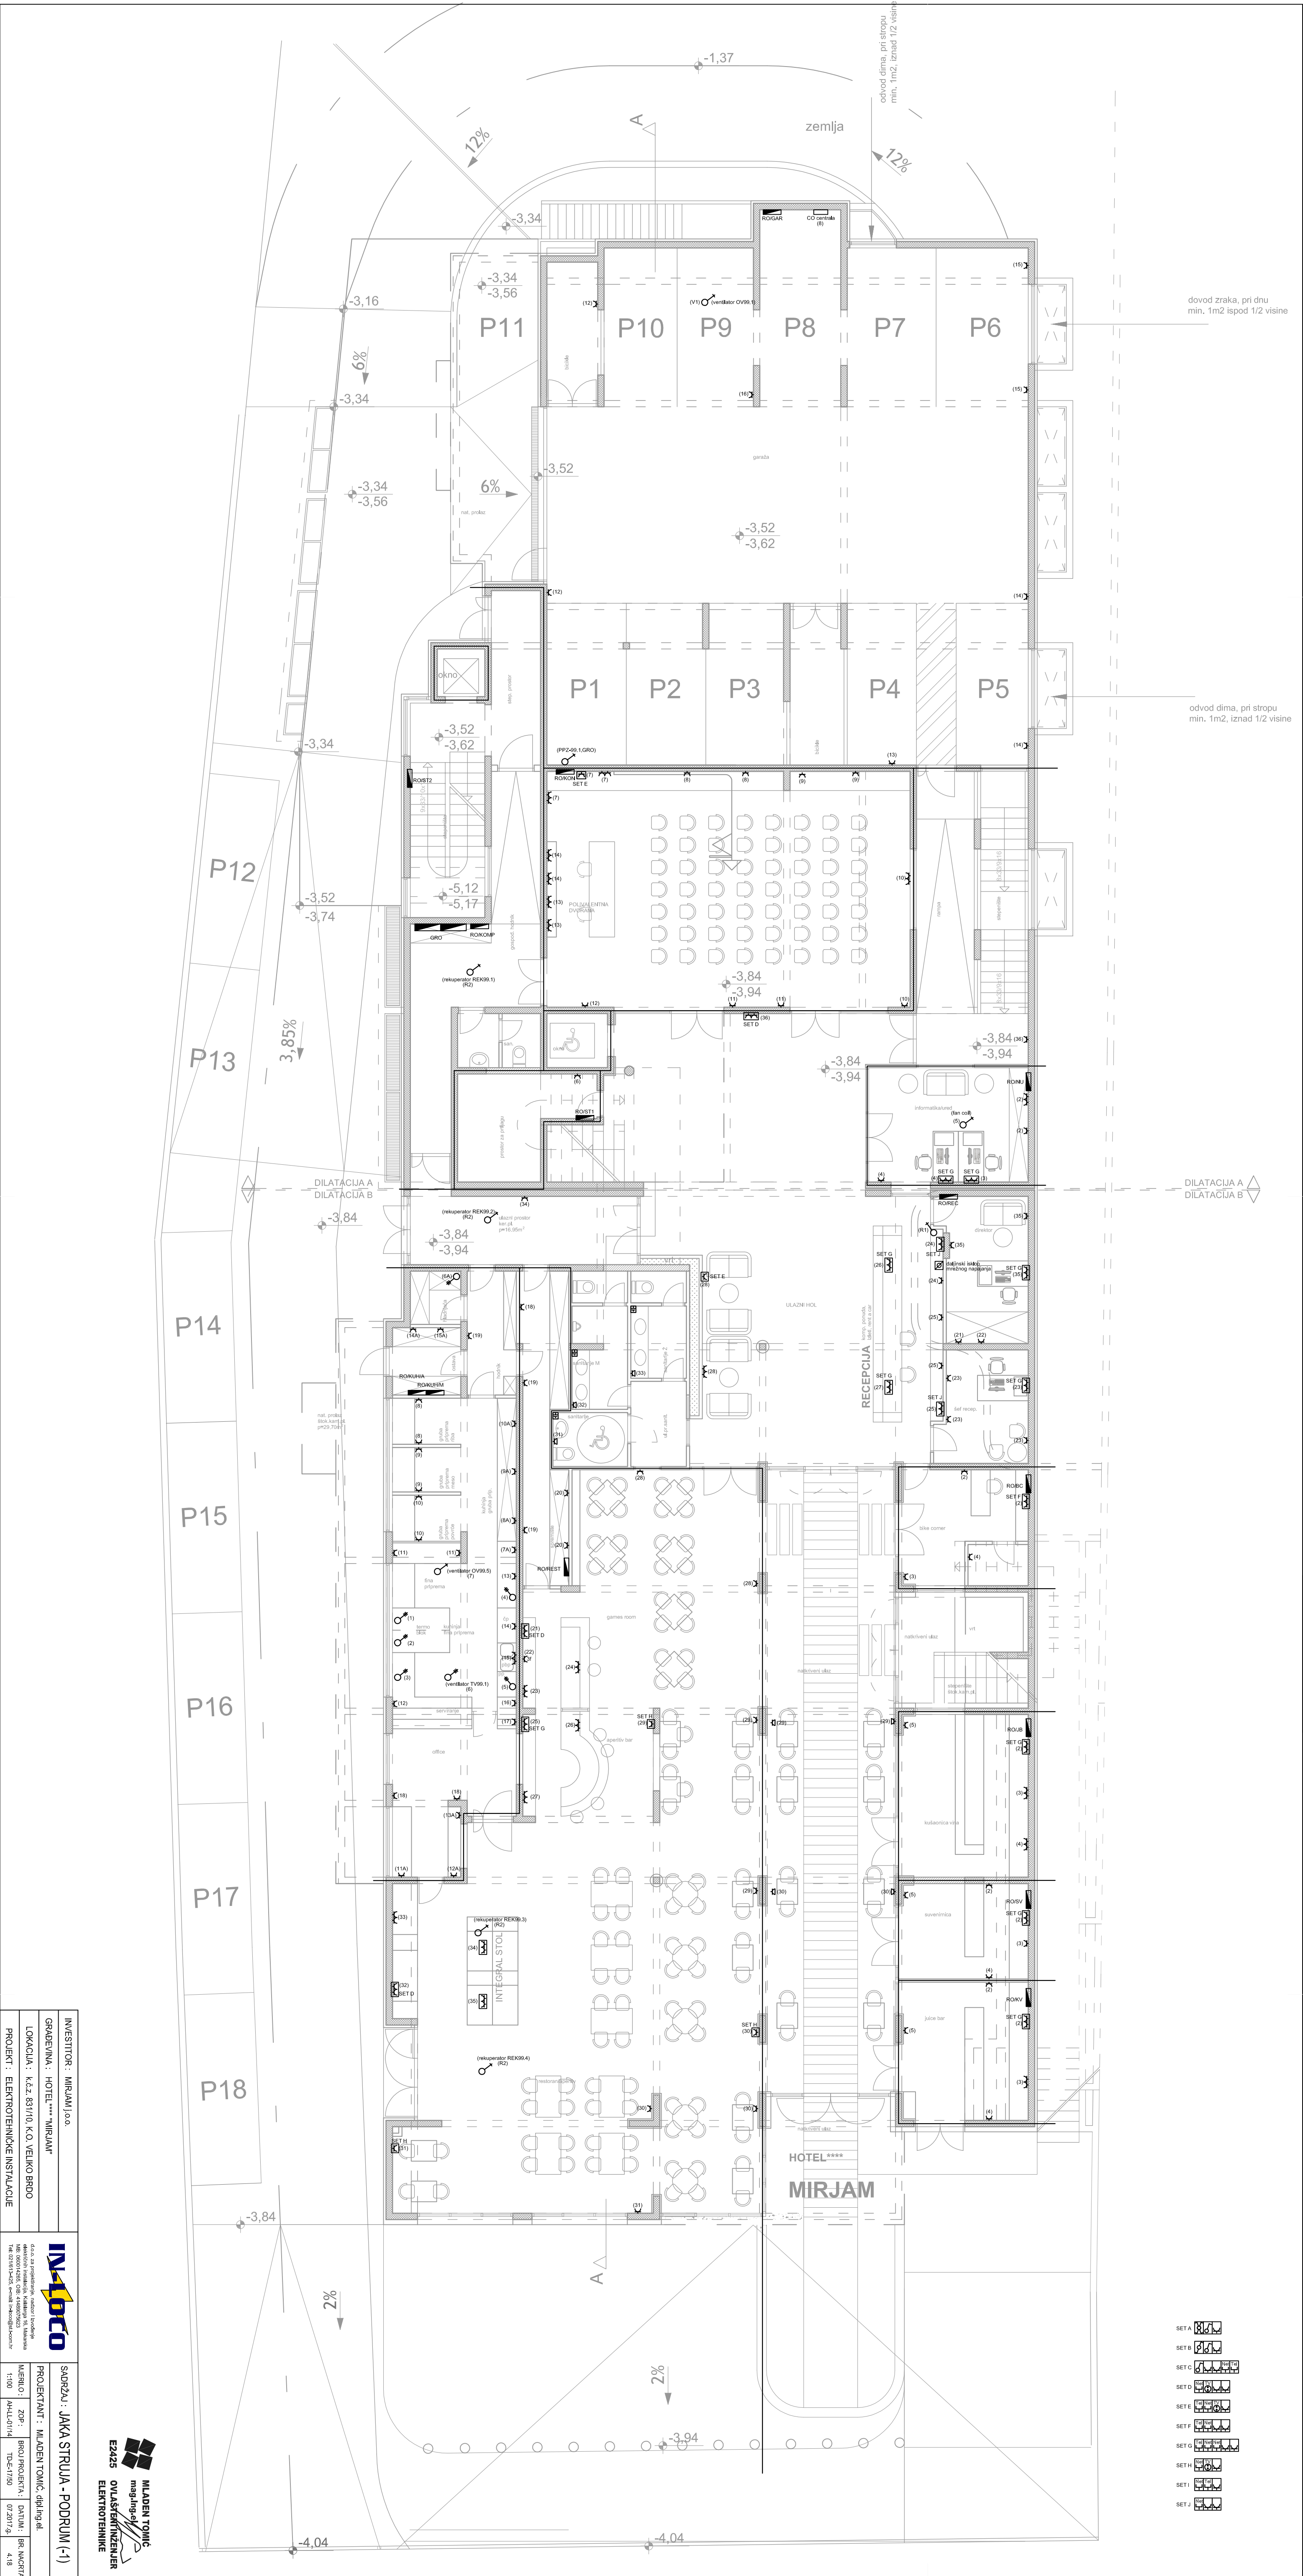

|                                            |  |
|--------------------------------------------|--|
| INVESTITOR : MIRJAM J.O.O.                 |  |
| GRAĐEVINA : HOTEL **** "MIRJAM"            |  |
| LOKACIJA : K.č.2. 83/110, K.O. VELJKO BRDO |  |
| PROJEKT : ELEKTROTEHNIČKE INSTALACIJE      |  |
| SAPREDAJ : JAKA STRUJA - PODRUM (-1)       |  |
| PROJEKTANT : Mladen TONIĆ, dipl.ing.el.    |  |
| MATERIJAL : ZOP                            |  |
| BROJ PROJEKTA : 1                          |  |
| DANAK : BR. INČRTK.                        |  |
| 1:100                                      |  |
| 4:18                                       |  |

- SET A
- SET B
- SET C
- SET D
- SET E
- SET F
- SET G
- SET H
- SET I
- SET J