


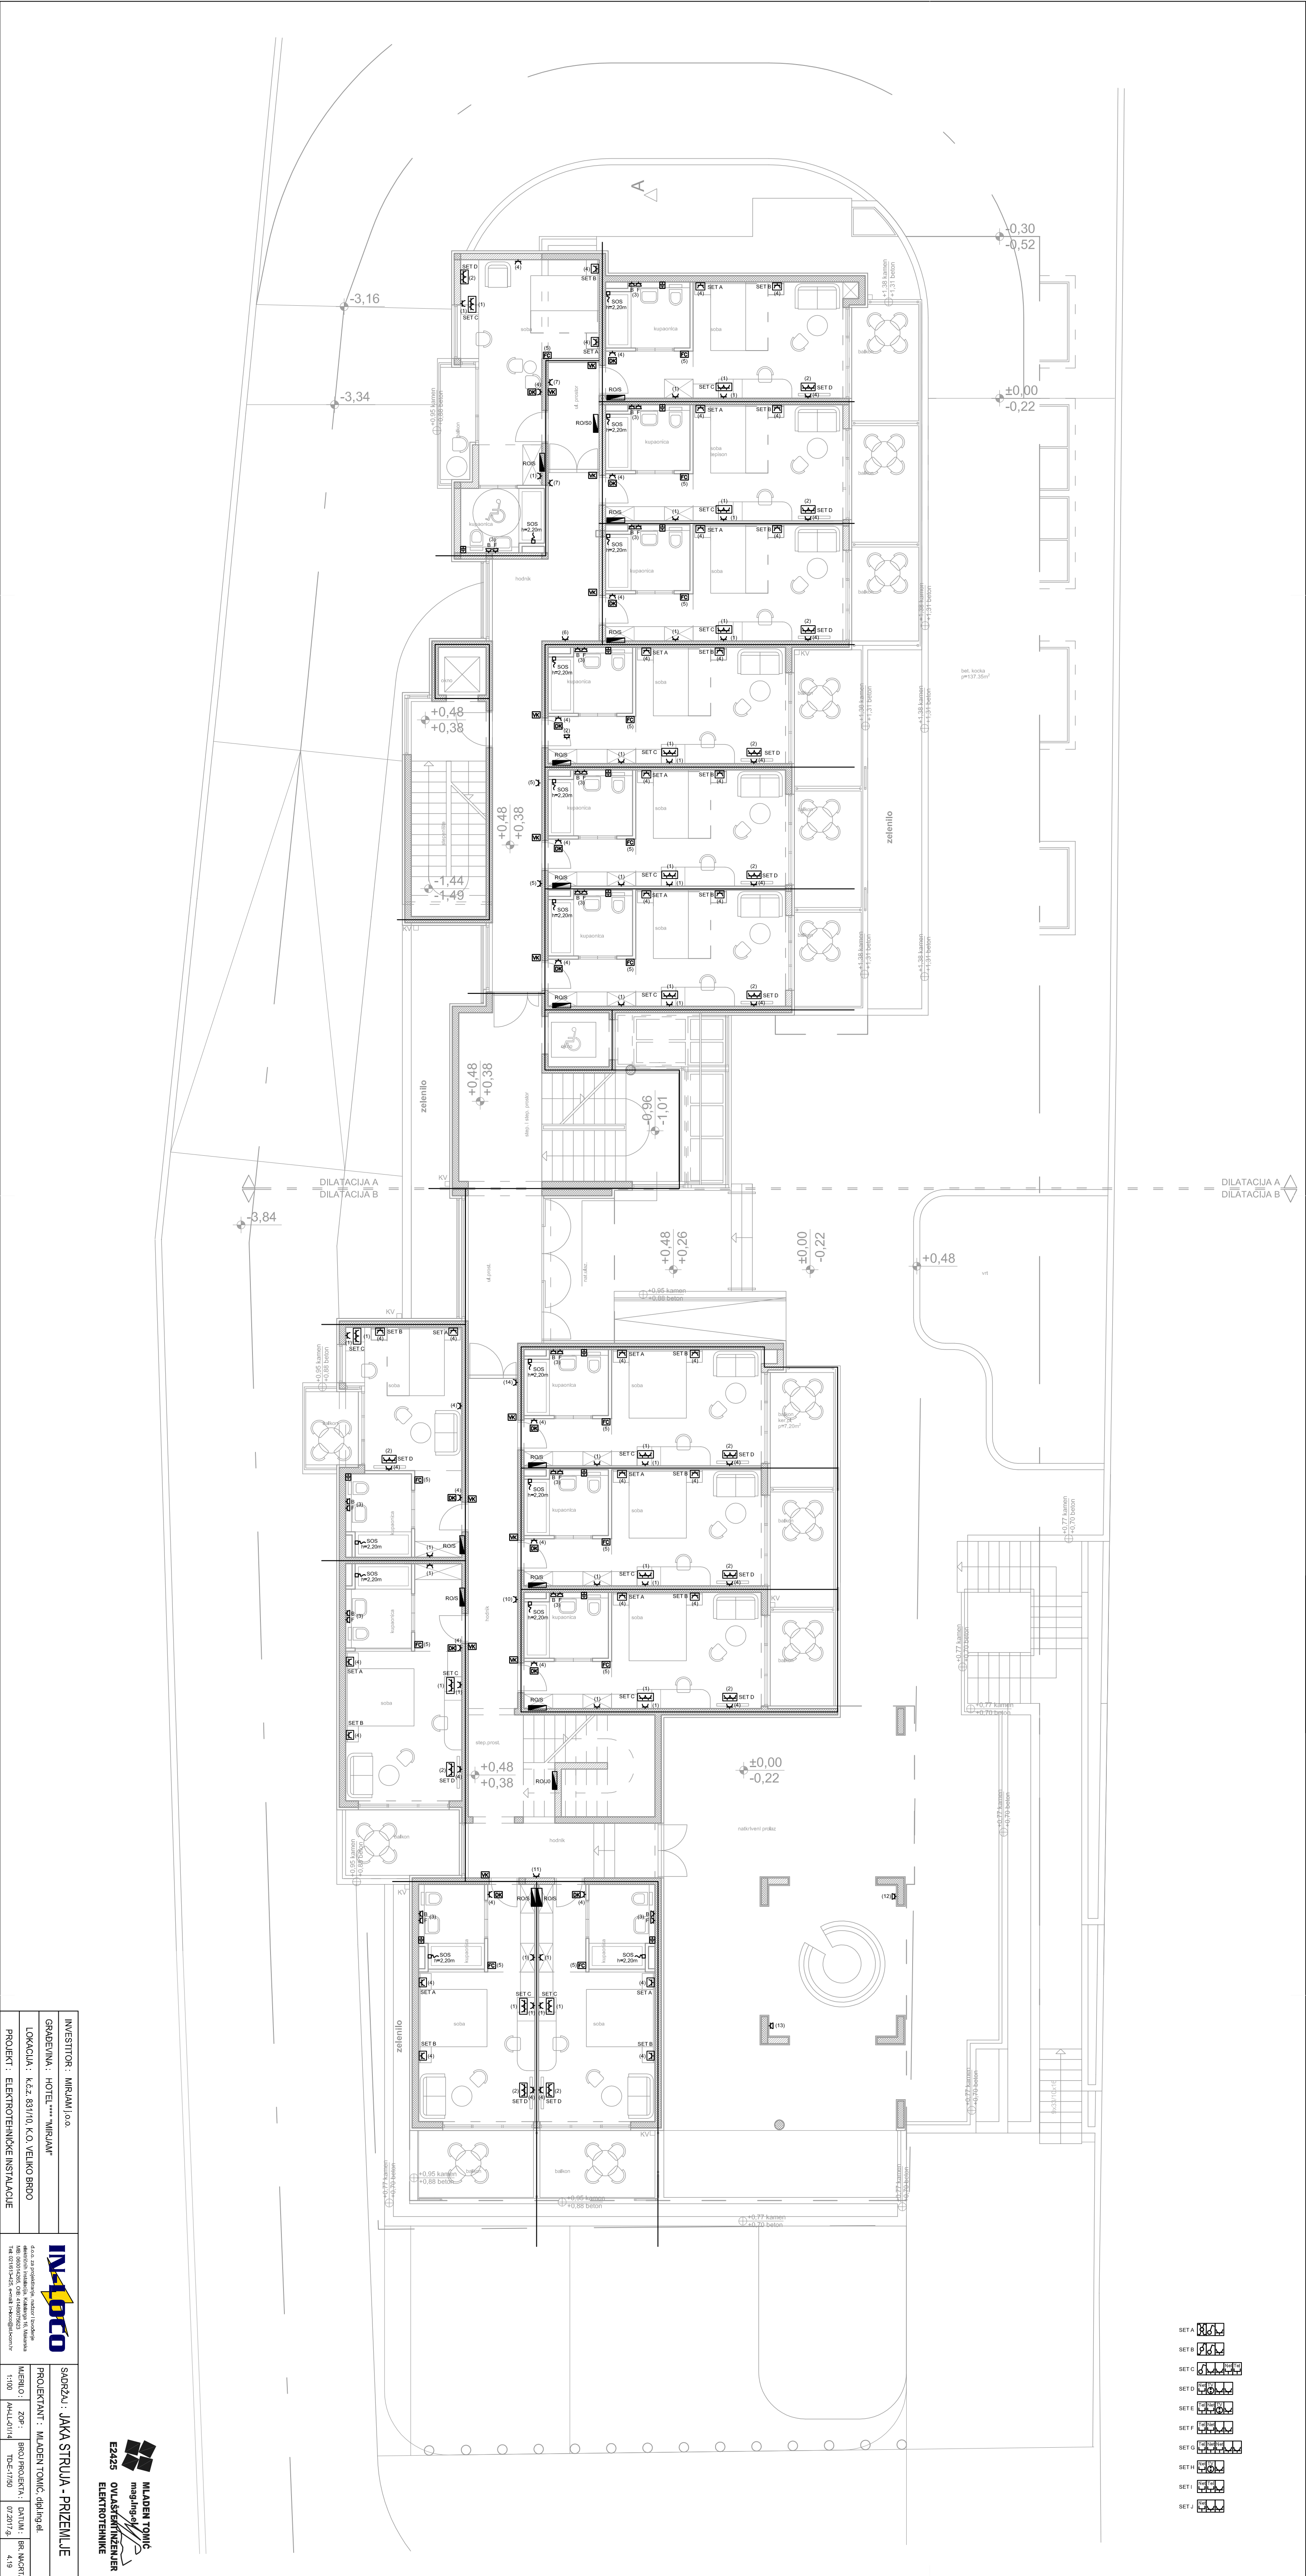

INVESTITOR : MIRJAM JAO.	
GRAĐEVINA : HOTEL *** "MIRJAM"	
LOKACIJA : K.Č.Ž. 83/110, K.O. VELIKO BRDO	
PROJEKT : ELEKTROTEHNIČKE INSTALACIJE	
SAPREDAJ : JAKA STRUJA - PRIZEMLJE	
PROJEKTANT : MLADEN TONIĆ, dipl.ing.el.	
MATERIJAL : ZOB	
BROJ PROJEKTA : 10001/2025, OBR. 4/400/2023	
DATUM : 07.2017.g.	
BR. INČRTA : 4.19	

- SET A
- SET B
- SET C
- SET D
- SET E
- SET F
- SET G
- SET H
- SET I
- SET J