


INVESTITOR : MIRJAM J.O.O.	
GRAĐEVINA : HOTEL *** "MIRJAM"	
LOKACIJA : K.Č.2. 83/110, K.O. VELIKO BRDO	
PROJEKT : ELEKTROTEHNIČKE INSTALACIJE	
IN-1000	
PROJEKTANT : Mladen TONIĆ, dipl.ing.el.	
BROJ PROJEKTA : 1000/1000	
DATUM : 07.2017.g.	
4/20	

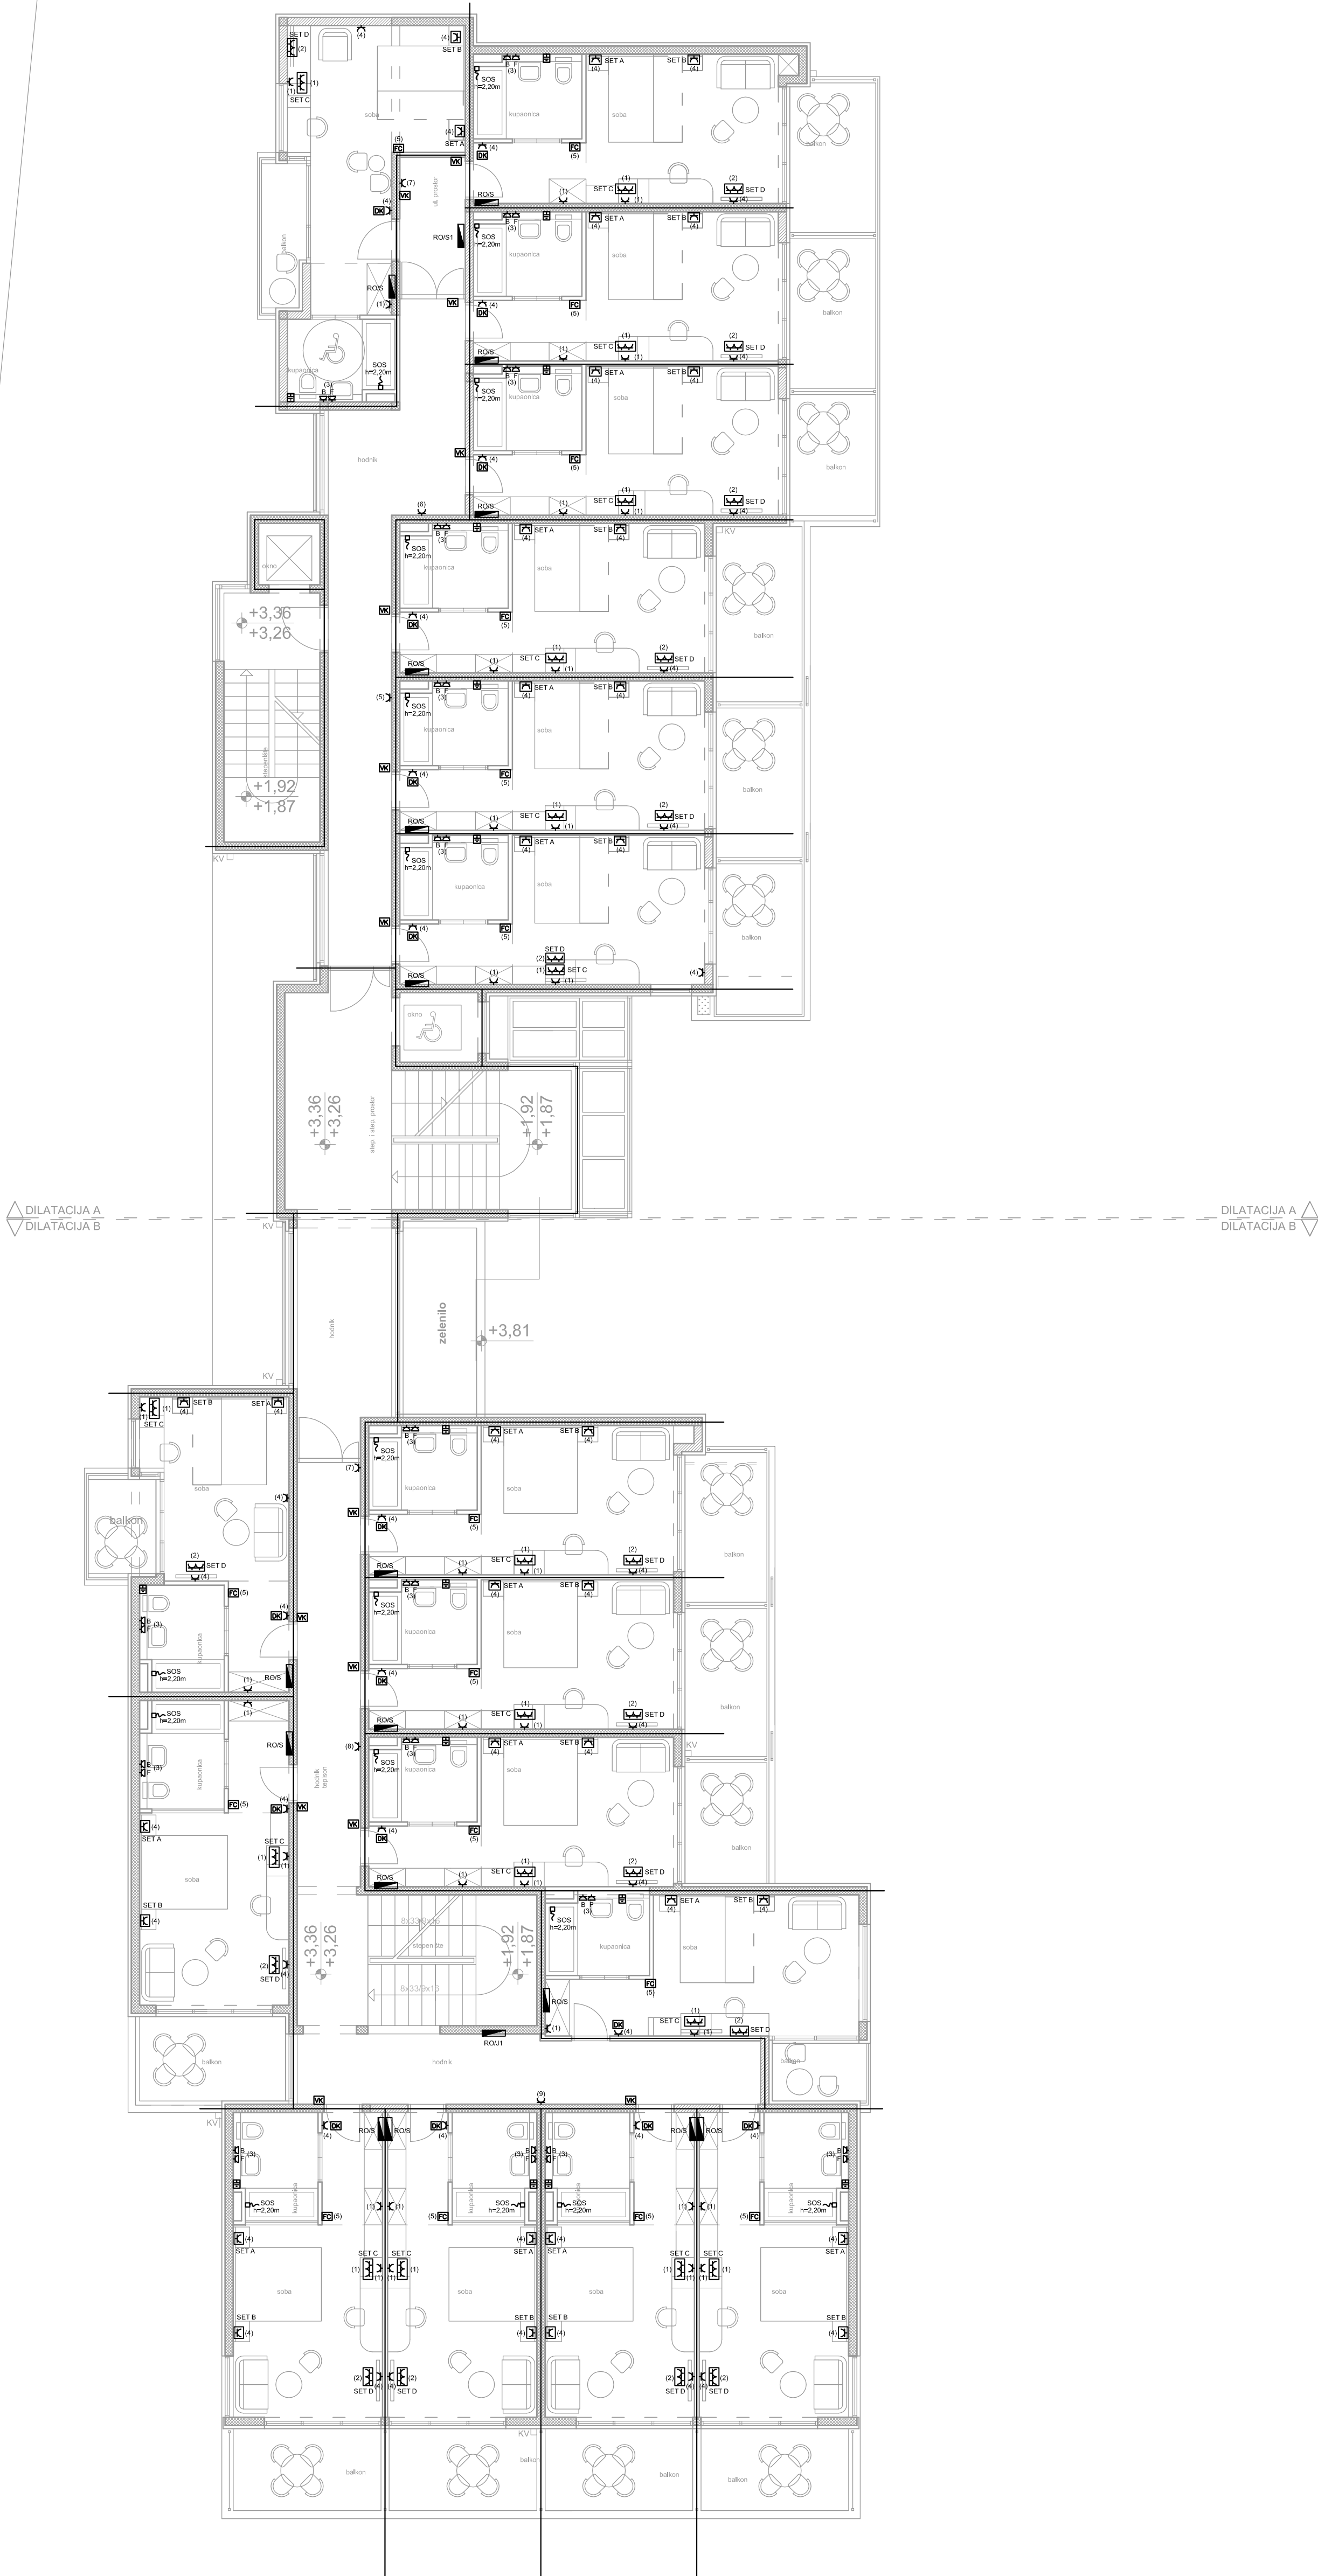

- SET A
- SET B
- SET C
- SET D
- SET E
- SET F
- SET G
- SET H
- SET I
- SET J



IN-1000	
PROJEKTANT : Mladen TONIĆ, dipl.ing.el.	
BROJ PROJEKTA : 1000/1000	
DATUM : 07.2017.g.	
4/20	