


- SET A
- SET B
- SET C
- SET D
- SET E
- SET F
- SET G
- SET H
- SET I
- SET J

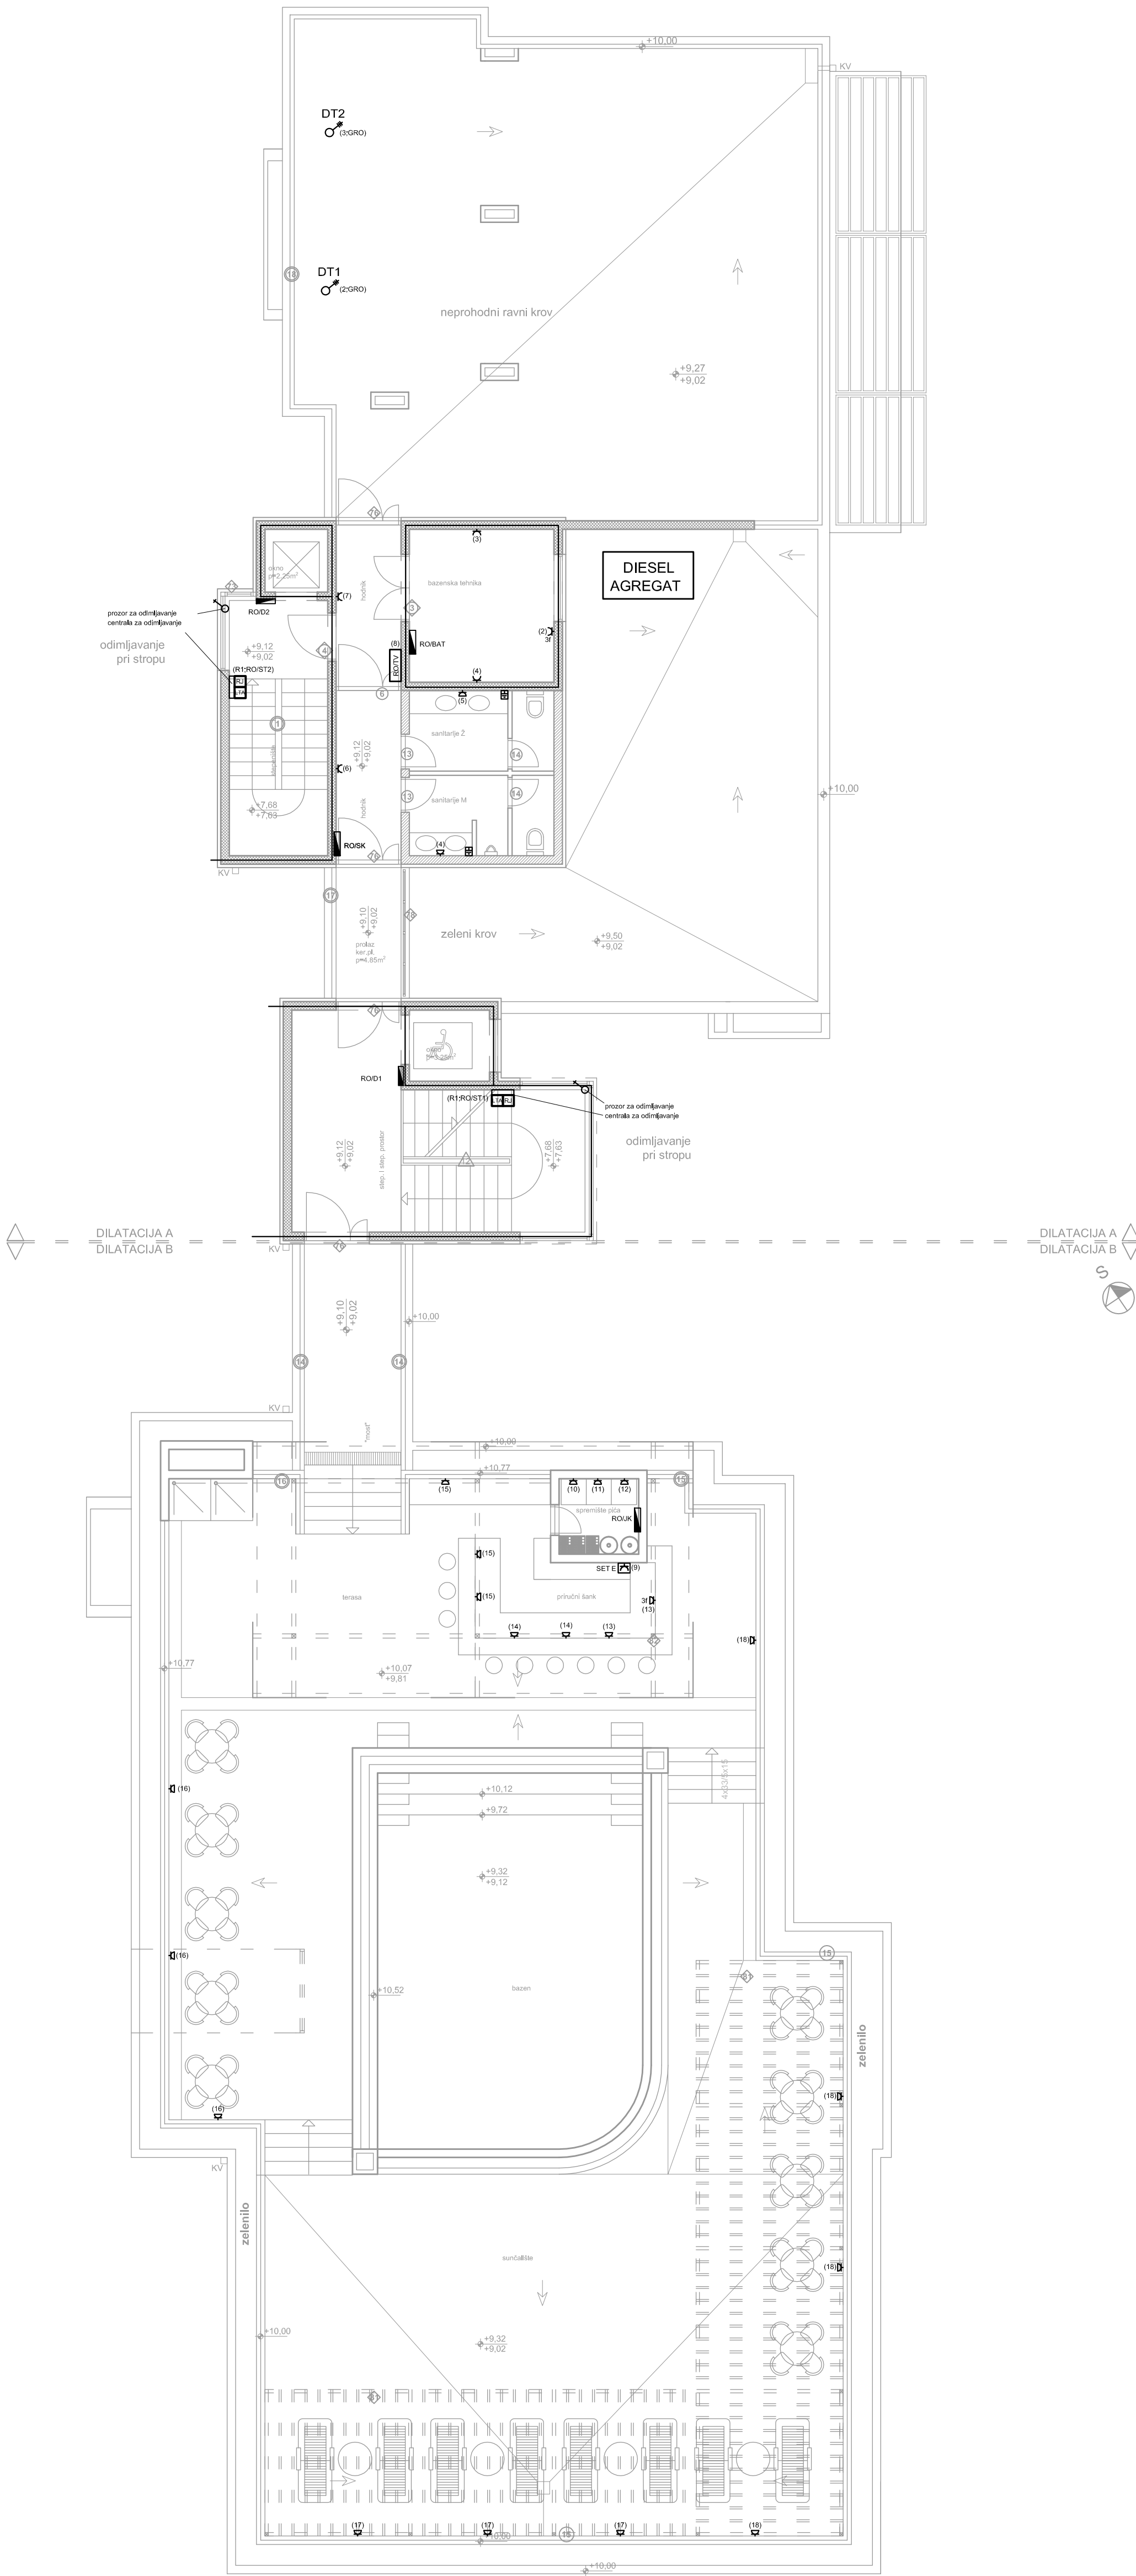

INVESTITOR : MIRJAM J.O.O.	
GRAJEVINA : HOTEL *** "MIRJAM"	
LOKACIJA : k.č.z. 831/110, K.O. VELIKO BRDO	
PROJEKT : ELEKTROTEHNIŠKE INSTALACIJE	

SAPREČAJ : JAKA STRUJA - KROV	
PROJEKTANT : MLADEN TONIĆ, dipl.ing.el.	
MSRLO : ZOP :	BROJ PROJEKTA :
1:100	444-L0114
DATUM : BR. IZMENE :	
07.2017/3	
4/22	

