


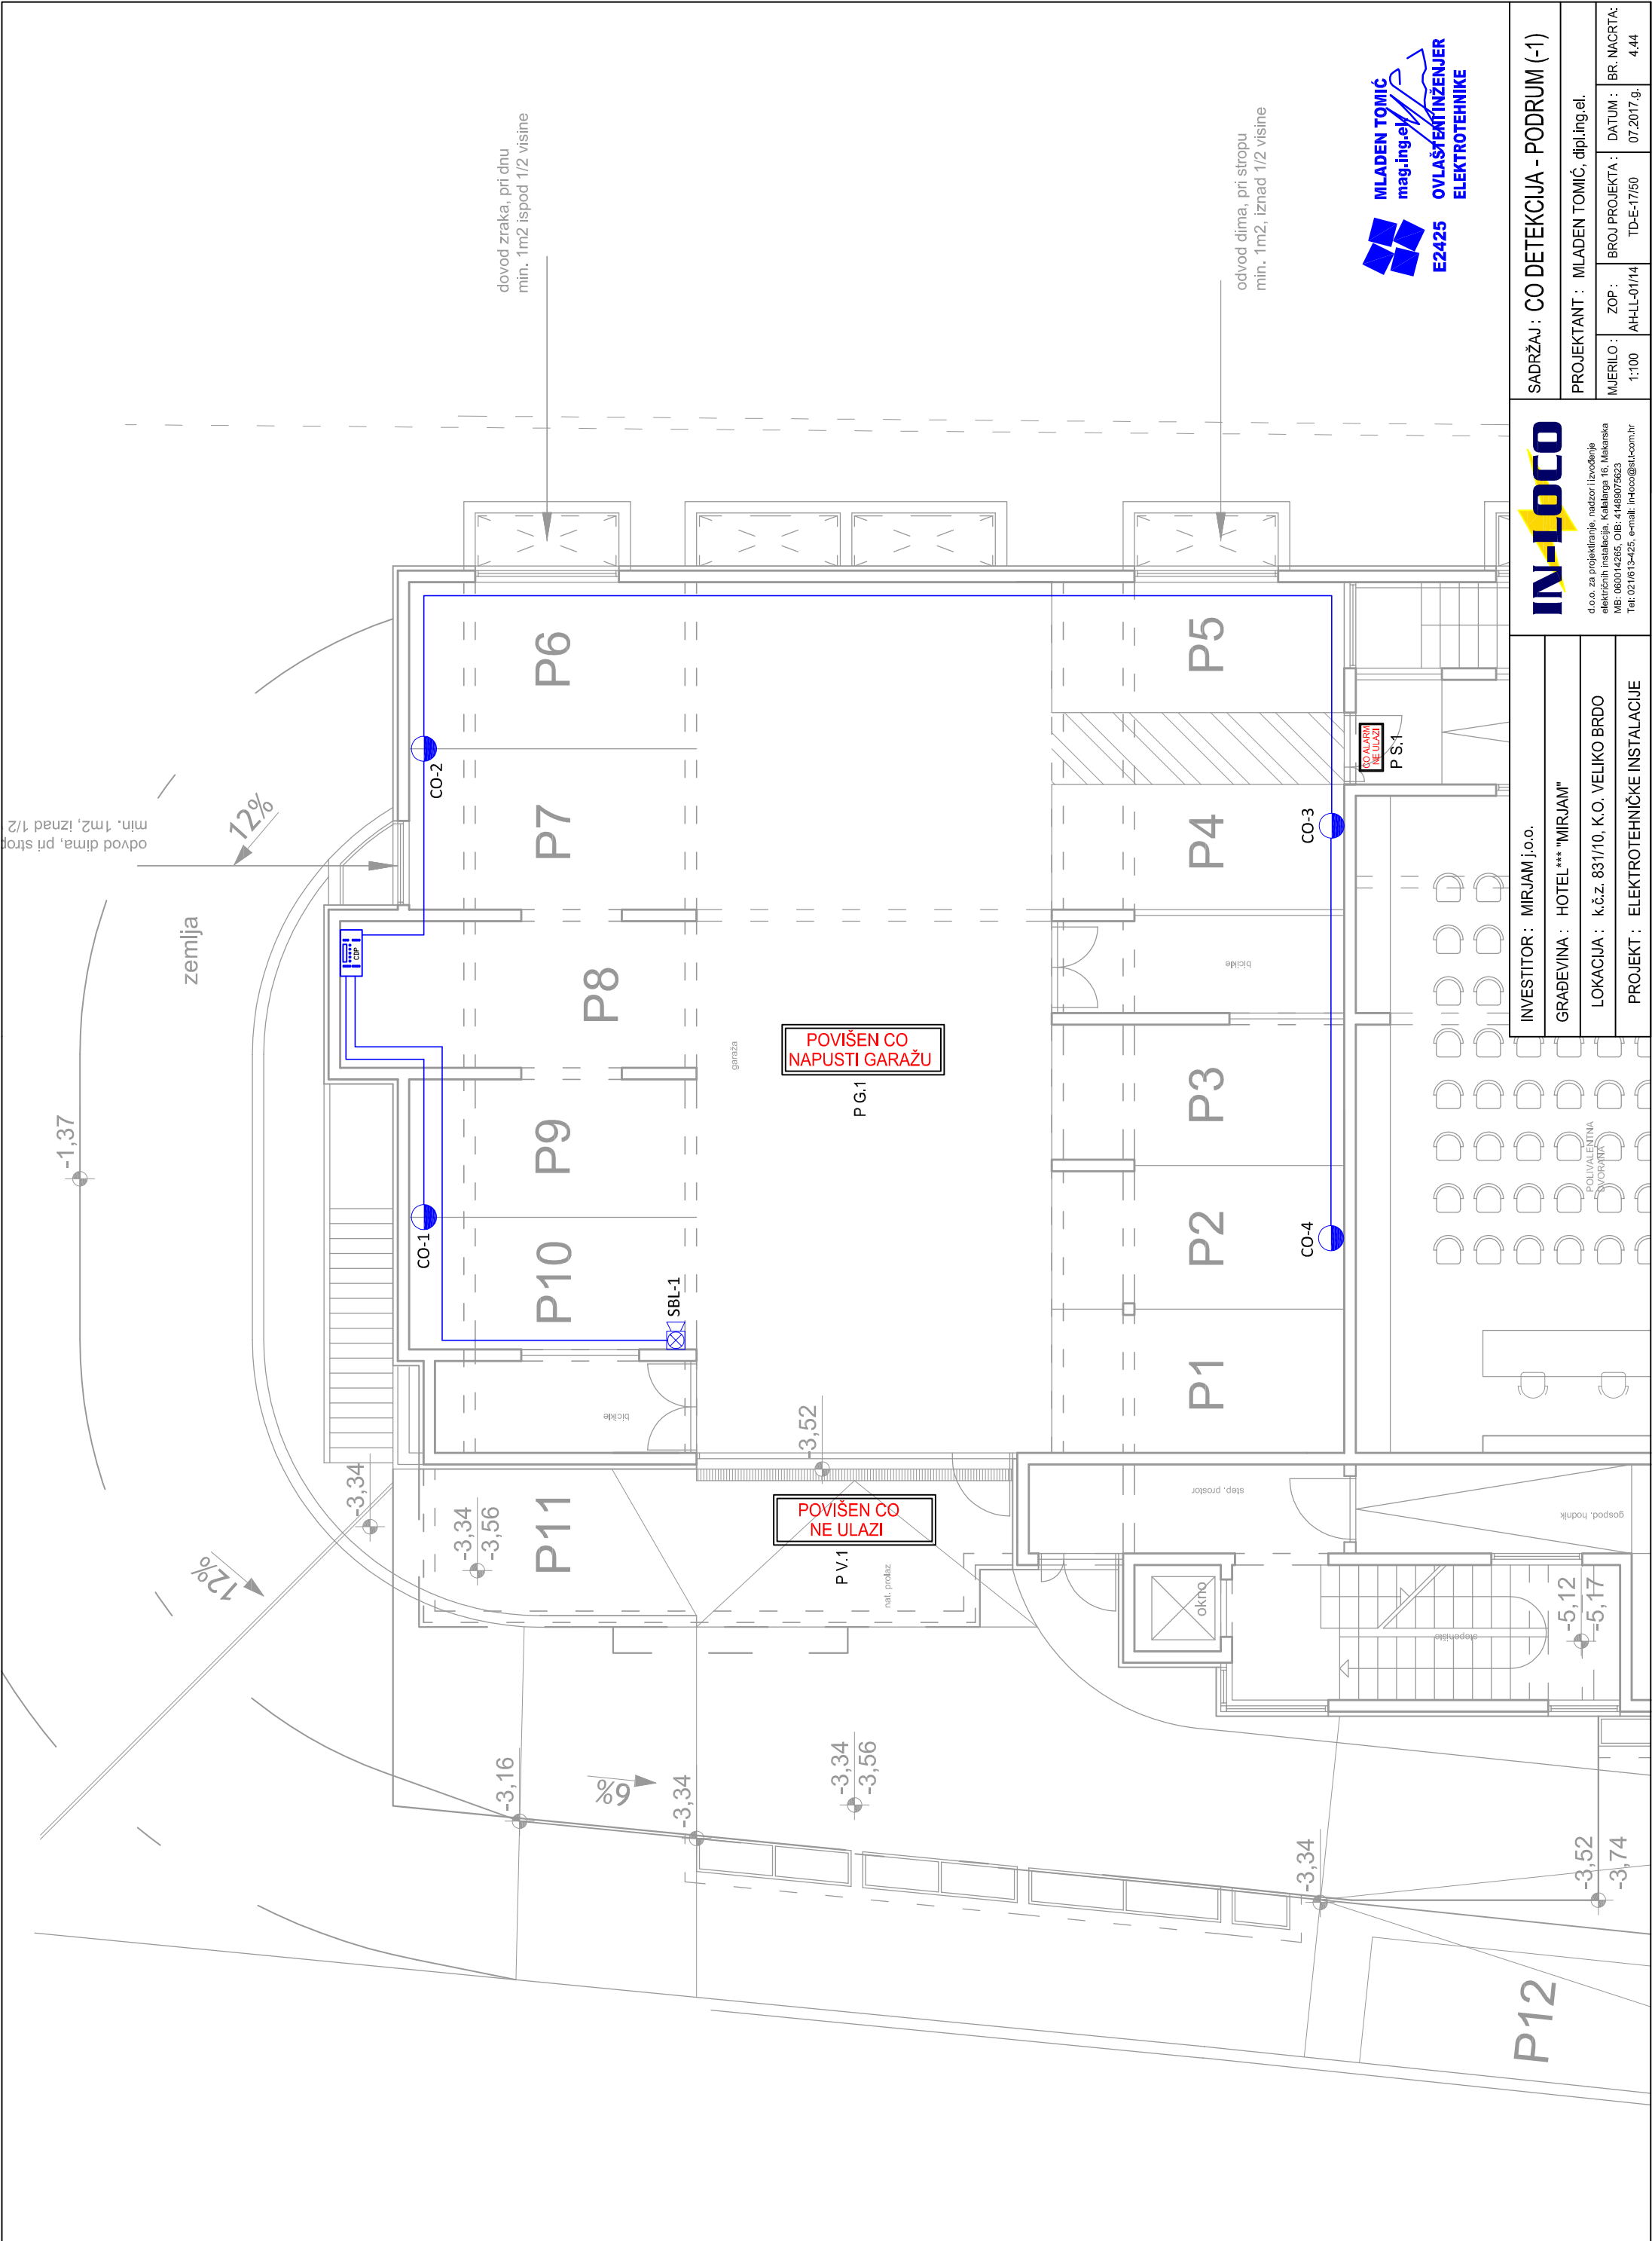



MLADEN TOMIĆ

mag.ing.el

E2425



OVLAŠTENI INŽENJER

ELEKTROTEHNIKE

SADRŽAJ : CO DETEKCJA - PODRUM (-1)			
PROJEKTANT : MLADEN TOMIĆ, dipl.ing.el.			
MJERILO :	ZOP :	BROJ PROJEKTA :	DATUM :
1:100	AHLL-0114	TDE-1750	07.2017.g.
		BR. NACRTA :	4.44