


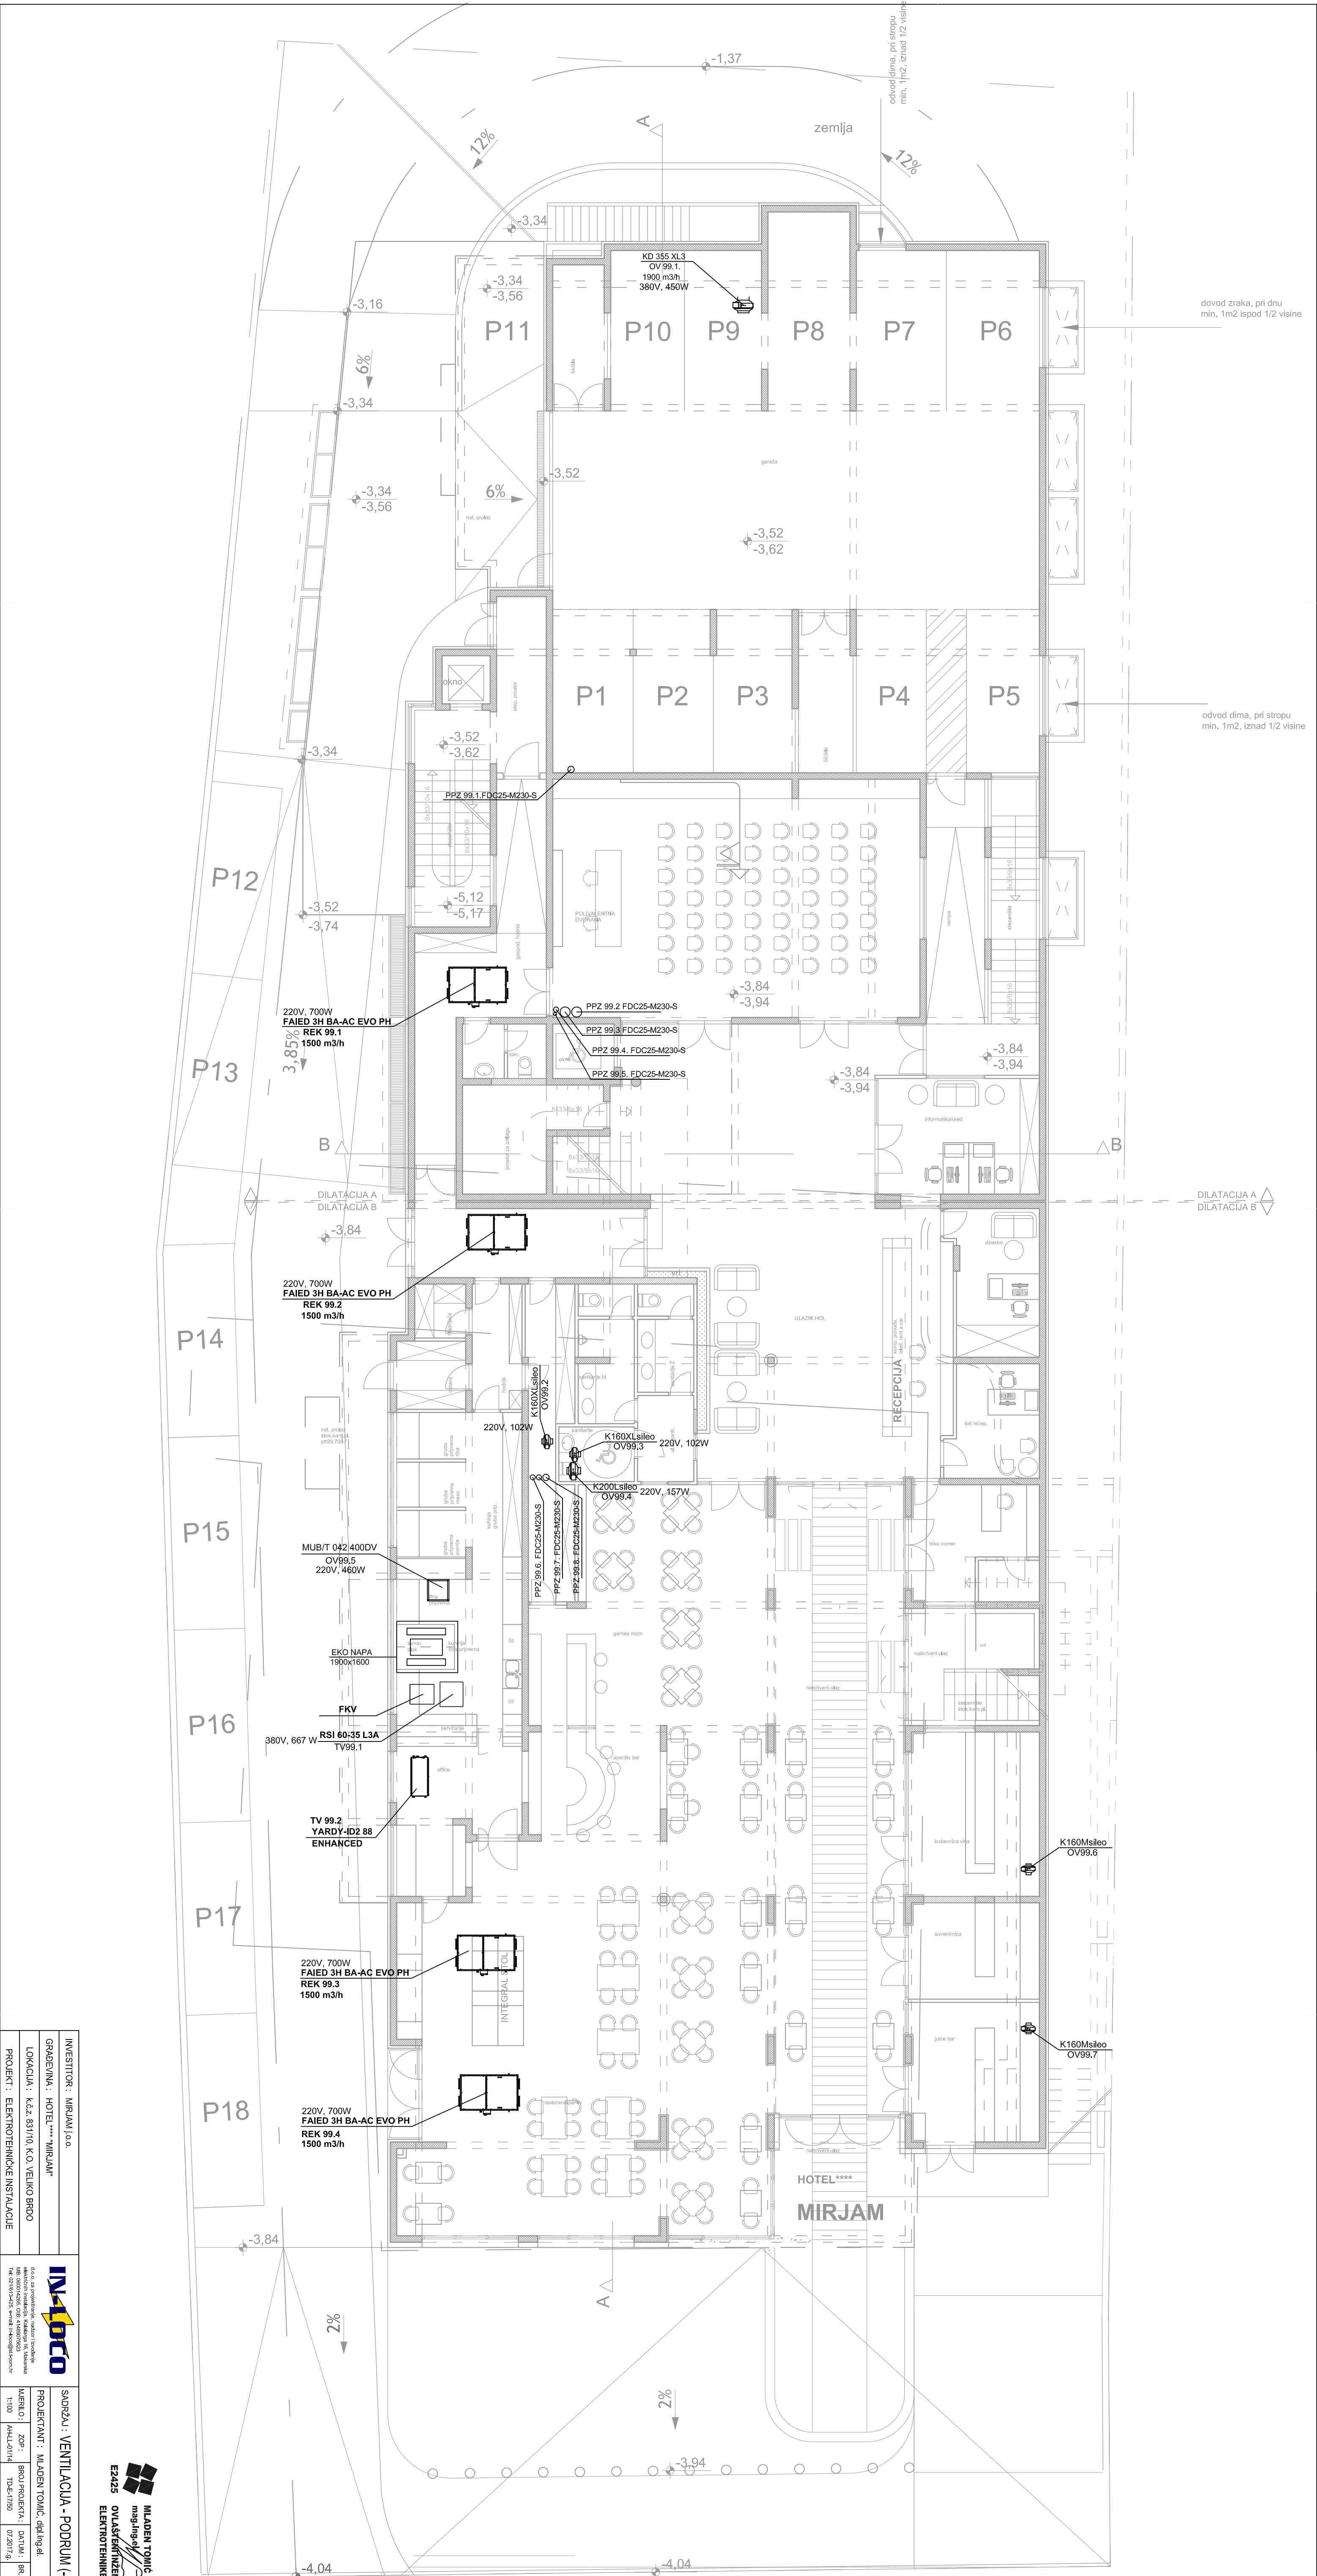

INVESTITOR : MIRJAM J.O.O.	
GRAĐEVINA : HOTEL **** "MIRJAM"	
LOKACIJA : K.č.2. 831/110, K.O. VELJKO BRDO	
PROJEKT : ELEKTROTEHNIČKE INSTALACIJE	
IN-4-10-100	
PROJEKTANT : Mladen Tomic, dipl.ing.el.	
BROJ PROJEKTA : DATUM : BR. IZMJENA : 4/17	