


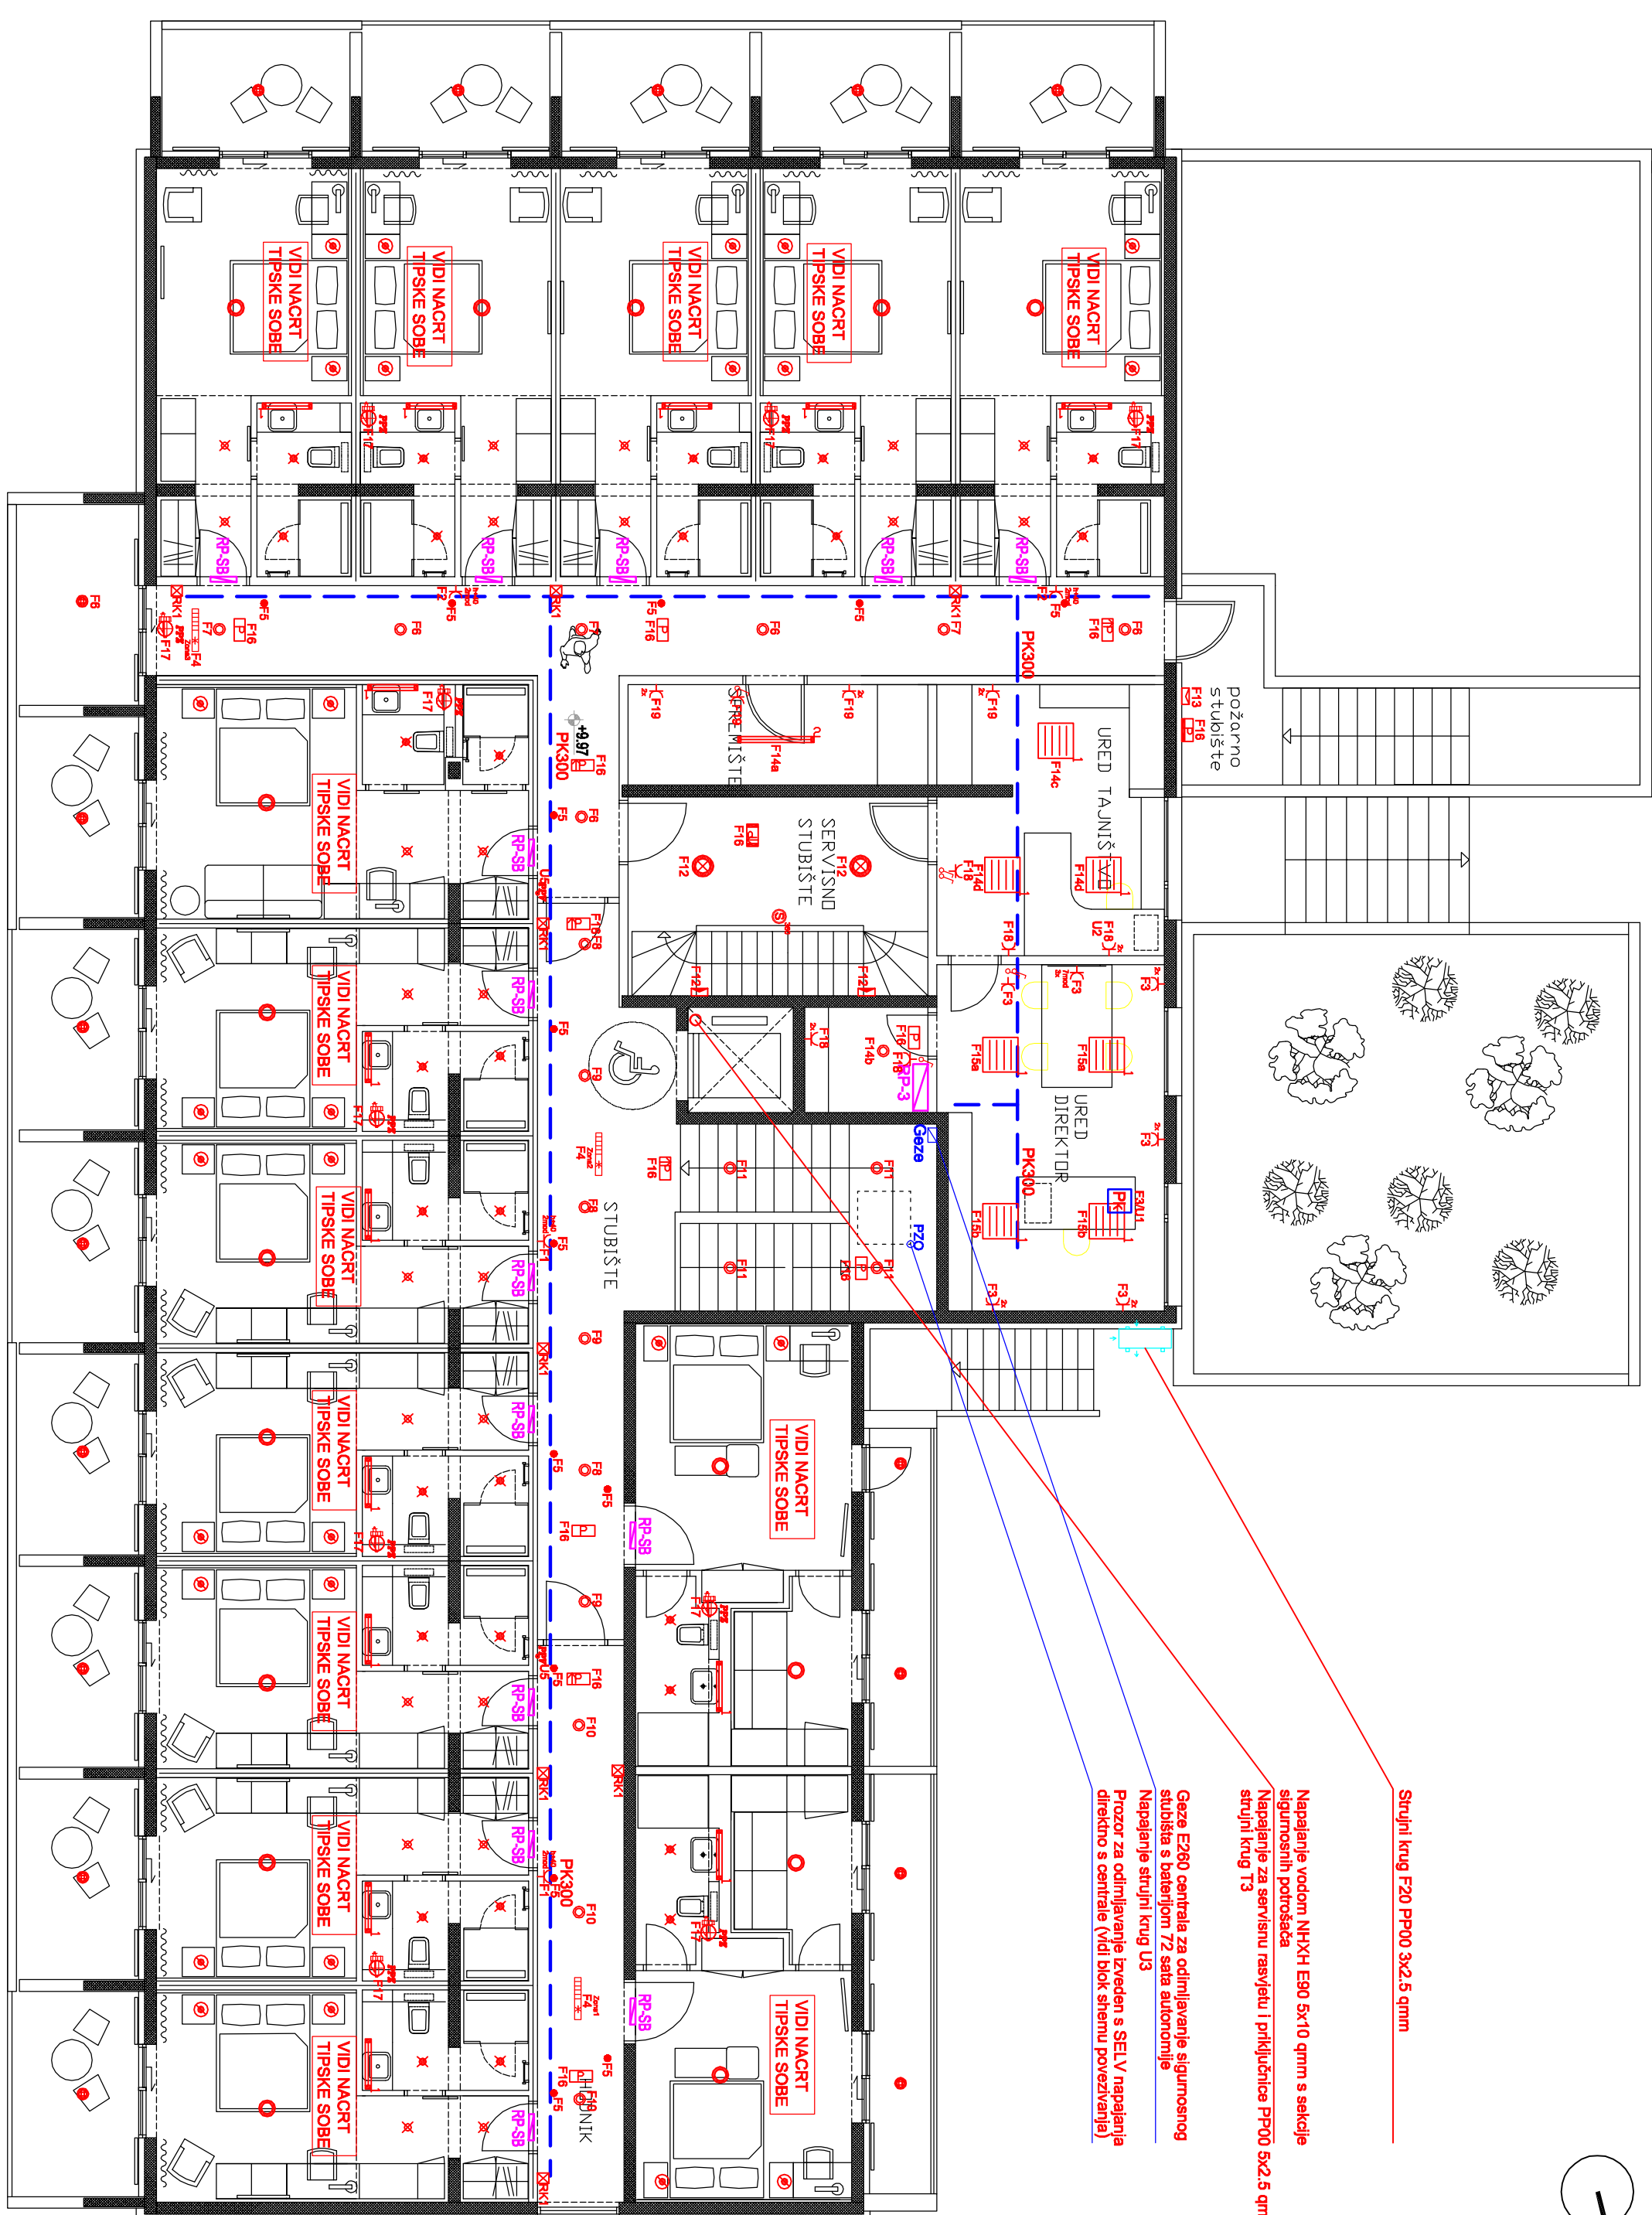

NIKO DUBROVNIK d.o.o.		HOTEL OSIMNE - REKONSTRUKCIJA	
DUBROVNIK		DODJELJENA IZODGOVORNA	
Glavni projektant:	Jasna Pivacki d.o.jug-inj.	Investitor:	NIKO DUBROVNIK d.o.o.
Projektant:	Niko Kemura, dipl.ing. arh.	Projekt:	Hotel osimne - rekon. projekt
Saradnik:	Pero Slavica, dipl.ing.	Sadržaj:	Zapred 8.3. val. - plan suša
		Izvršio, 20.08.	Mjeseč, 11.00
		TD.	88-7/15
		Način izv.	E15