


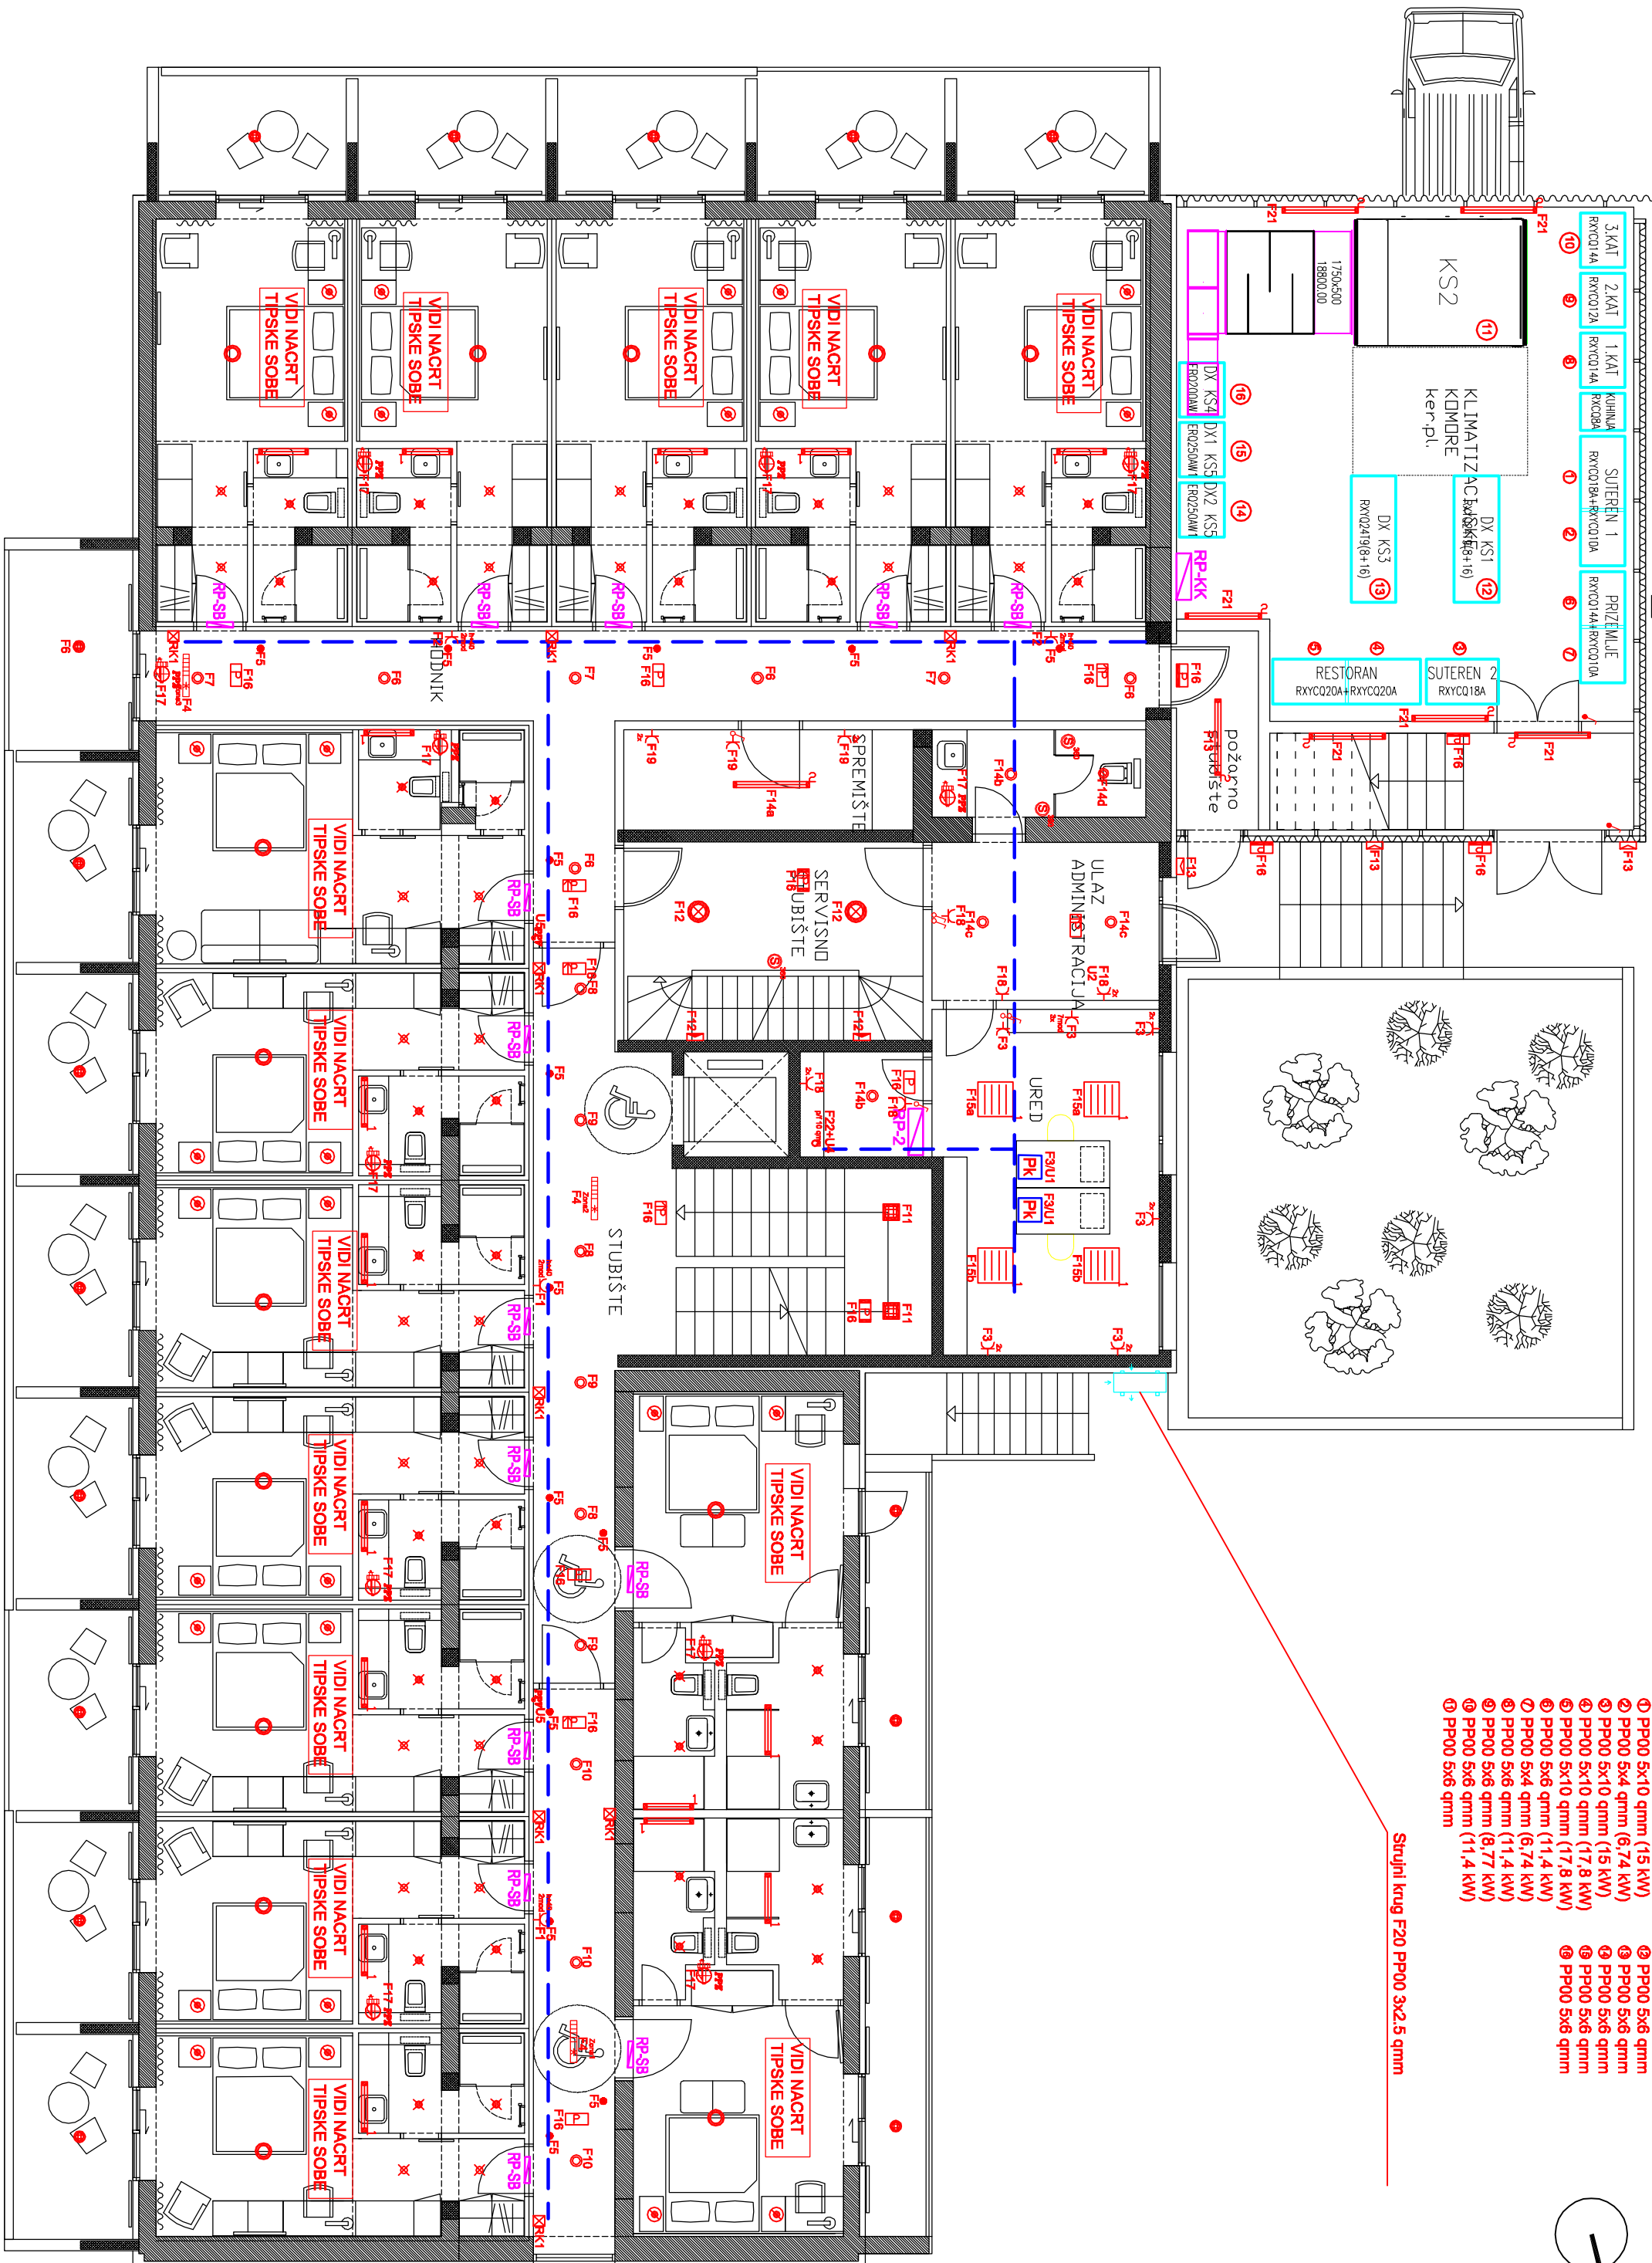

NIKO DUBROVNIK d.o.o.			
DUBROVNIK			
Gradovnik: HOTEL OSMANE - REKONSTRUKCIJA		Investitor: HOTEL OSMANE d.o.o.	
Glavni projektant: Armin Pisković dipl.ing. arh.		Projekt: Glavni električni projekt	
Projektant: Niko Kemura, dipl.ing. el.		Sadržaj: Zgrade B 2 kat - Jula sala	
Suradnik: Pavo Stjepanica dipl.ing.		Mjerna: 1:100	
		T.D. 98-1/15	
		Nadst. br. E14	

