


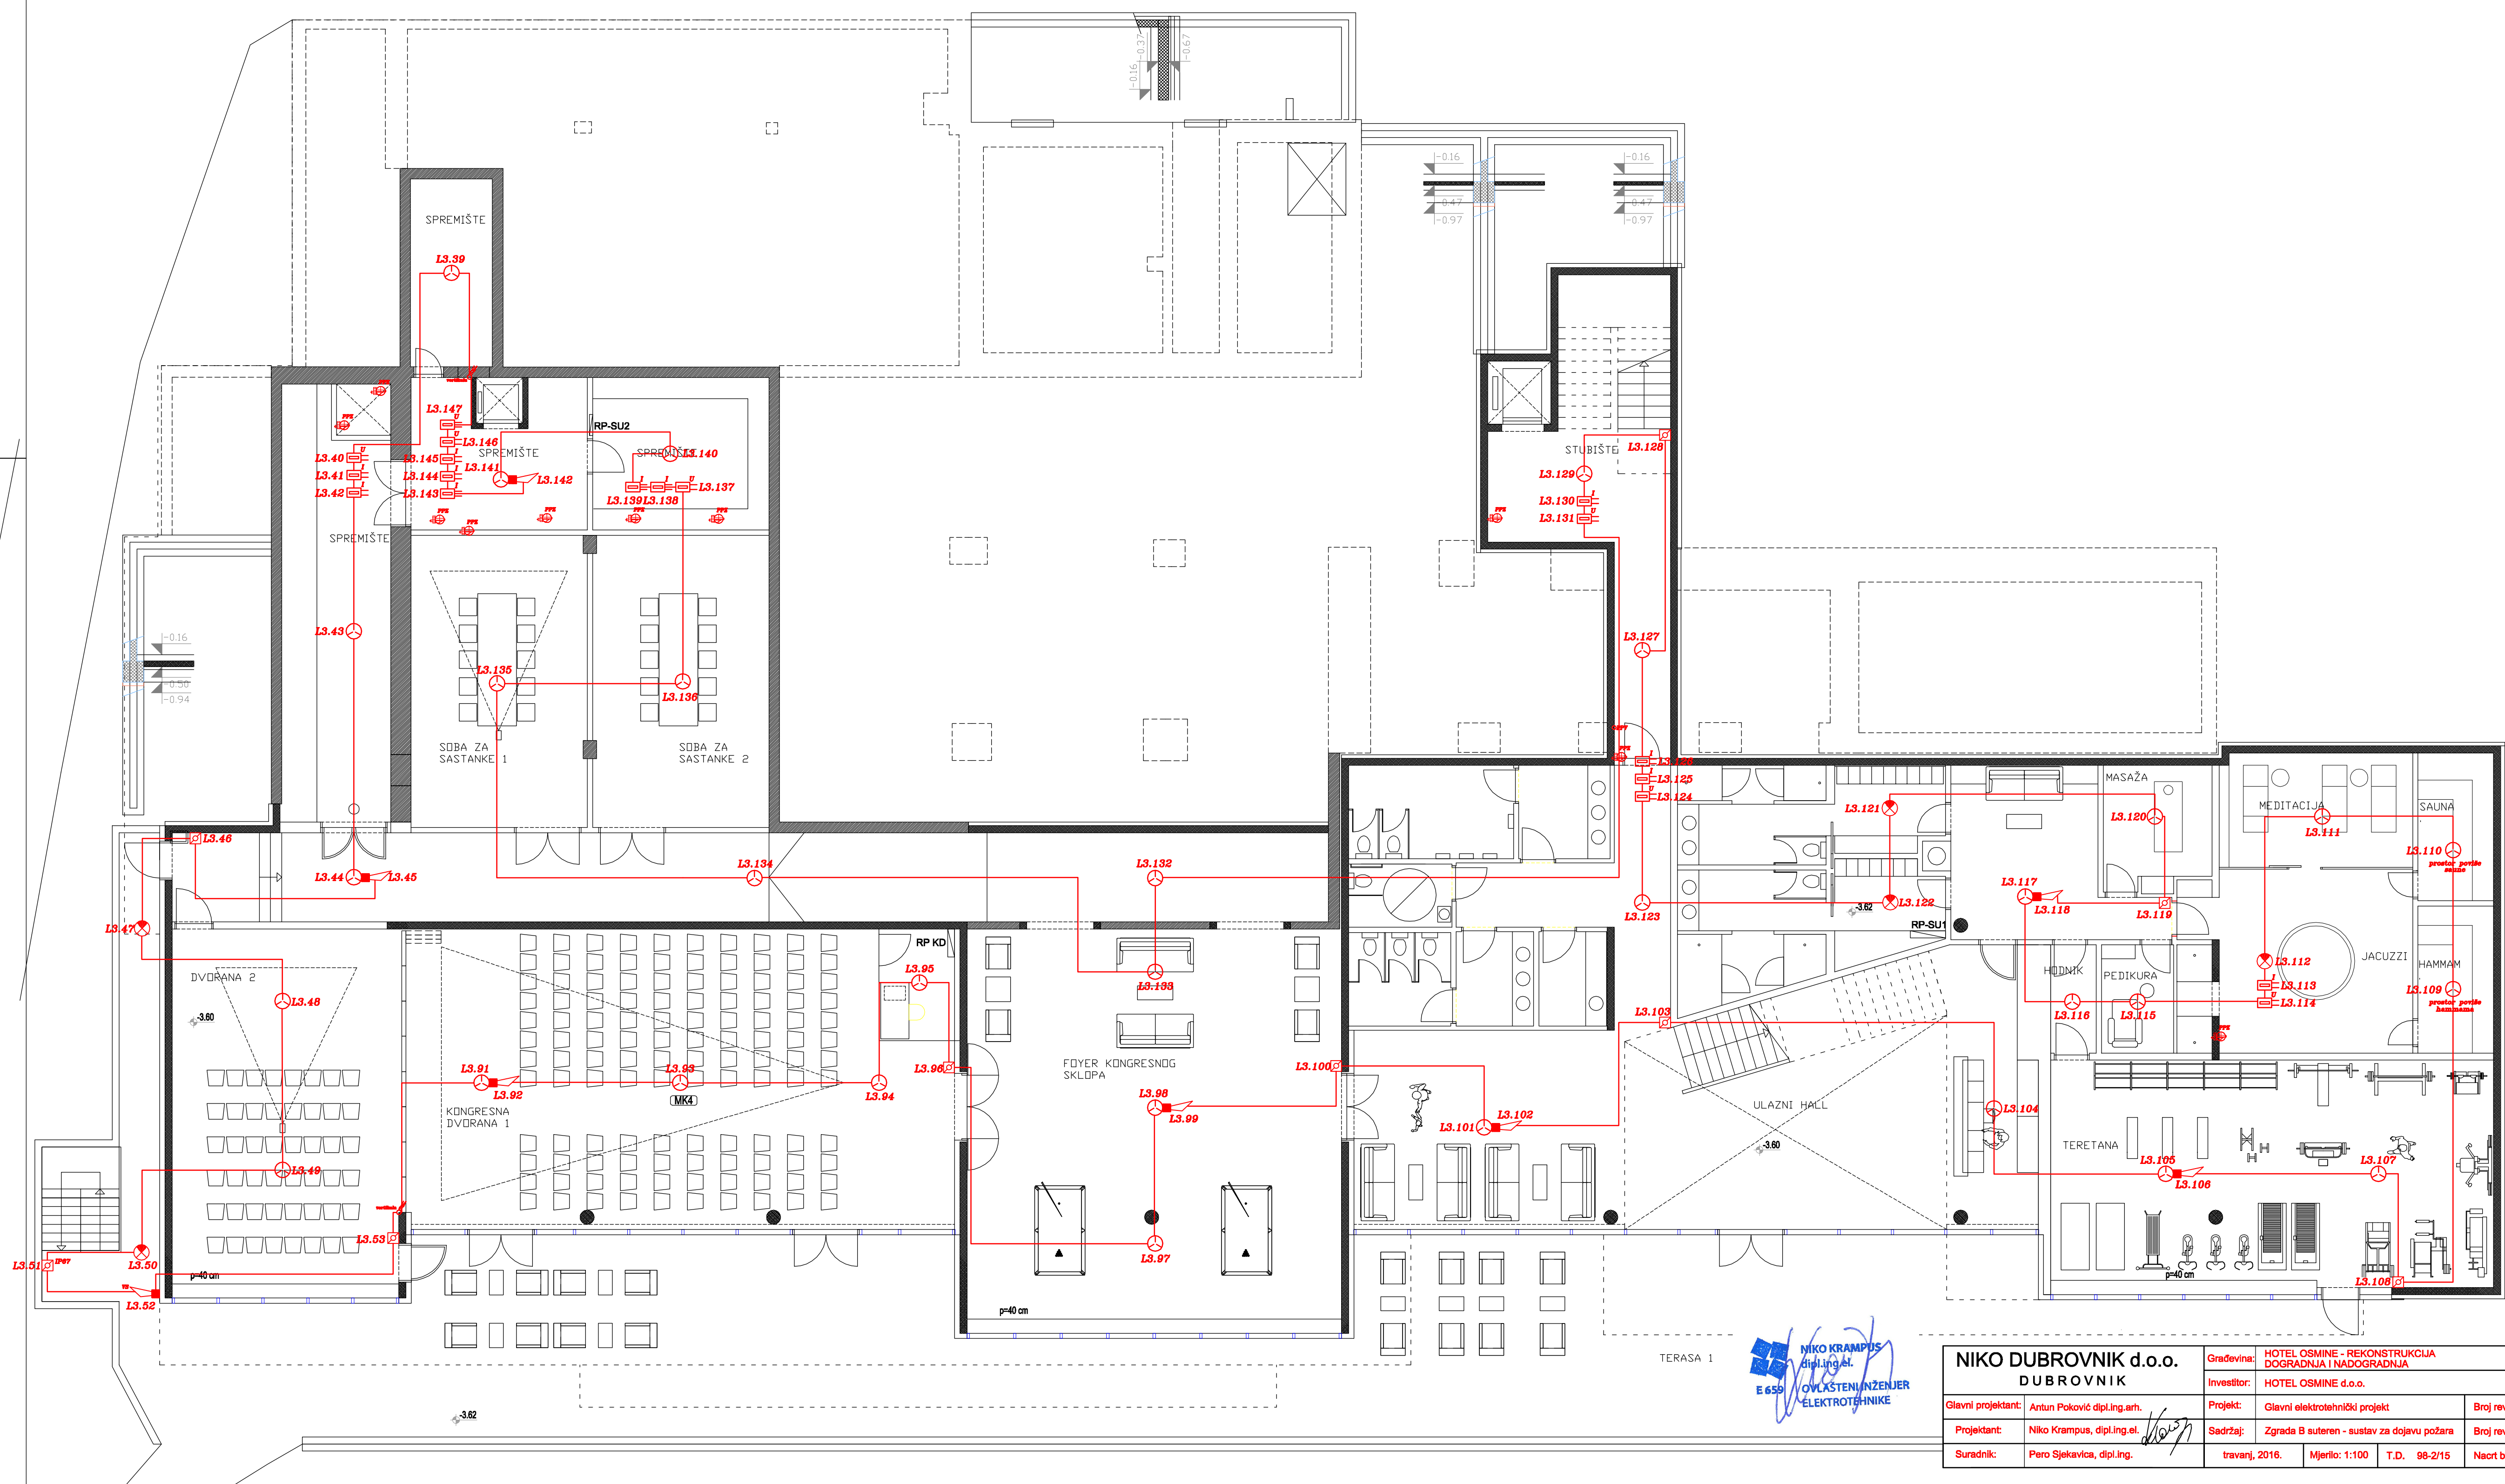

NIKO KRAMPUS
d.o.o.
E 659
OVLAŠTENI INŽENJER
ELEKTROTEHNIKE

NIKO DUBROVNIK d.o.o. DUBROVNIK		Građevinska: HOTEL OSMINE - REKONSTRUKCIJA DOGRADNJA I NADOGRAĐNJA	
Glavni projektant: Antun Poković dipl.ing.arh.		Investitor: HOTEL OSMINE d.o.o.	
Projektant: Niko Krampus, dipl.ing.el.		Projekt: Glavni elektrotehnički projekt	
Sadržaj: Zgrada B suterren - suslav za dojavu požara		Broj revizije	
Suradnik: Pero Sjekavica, dipl.ing.		travanj, 2016. Mjerilo: 1:100 T.D. 98-2/15 Načrt br: F8	