


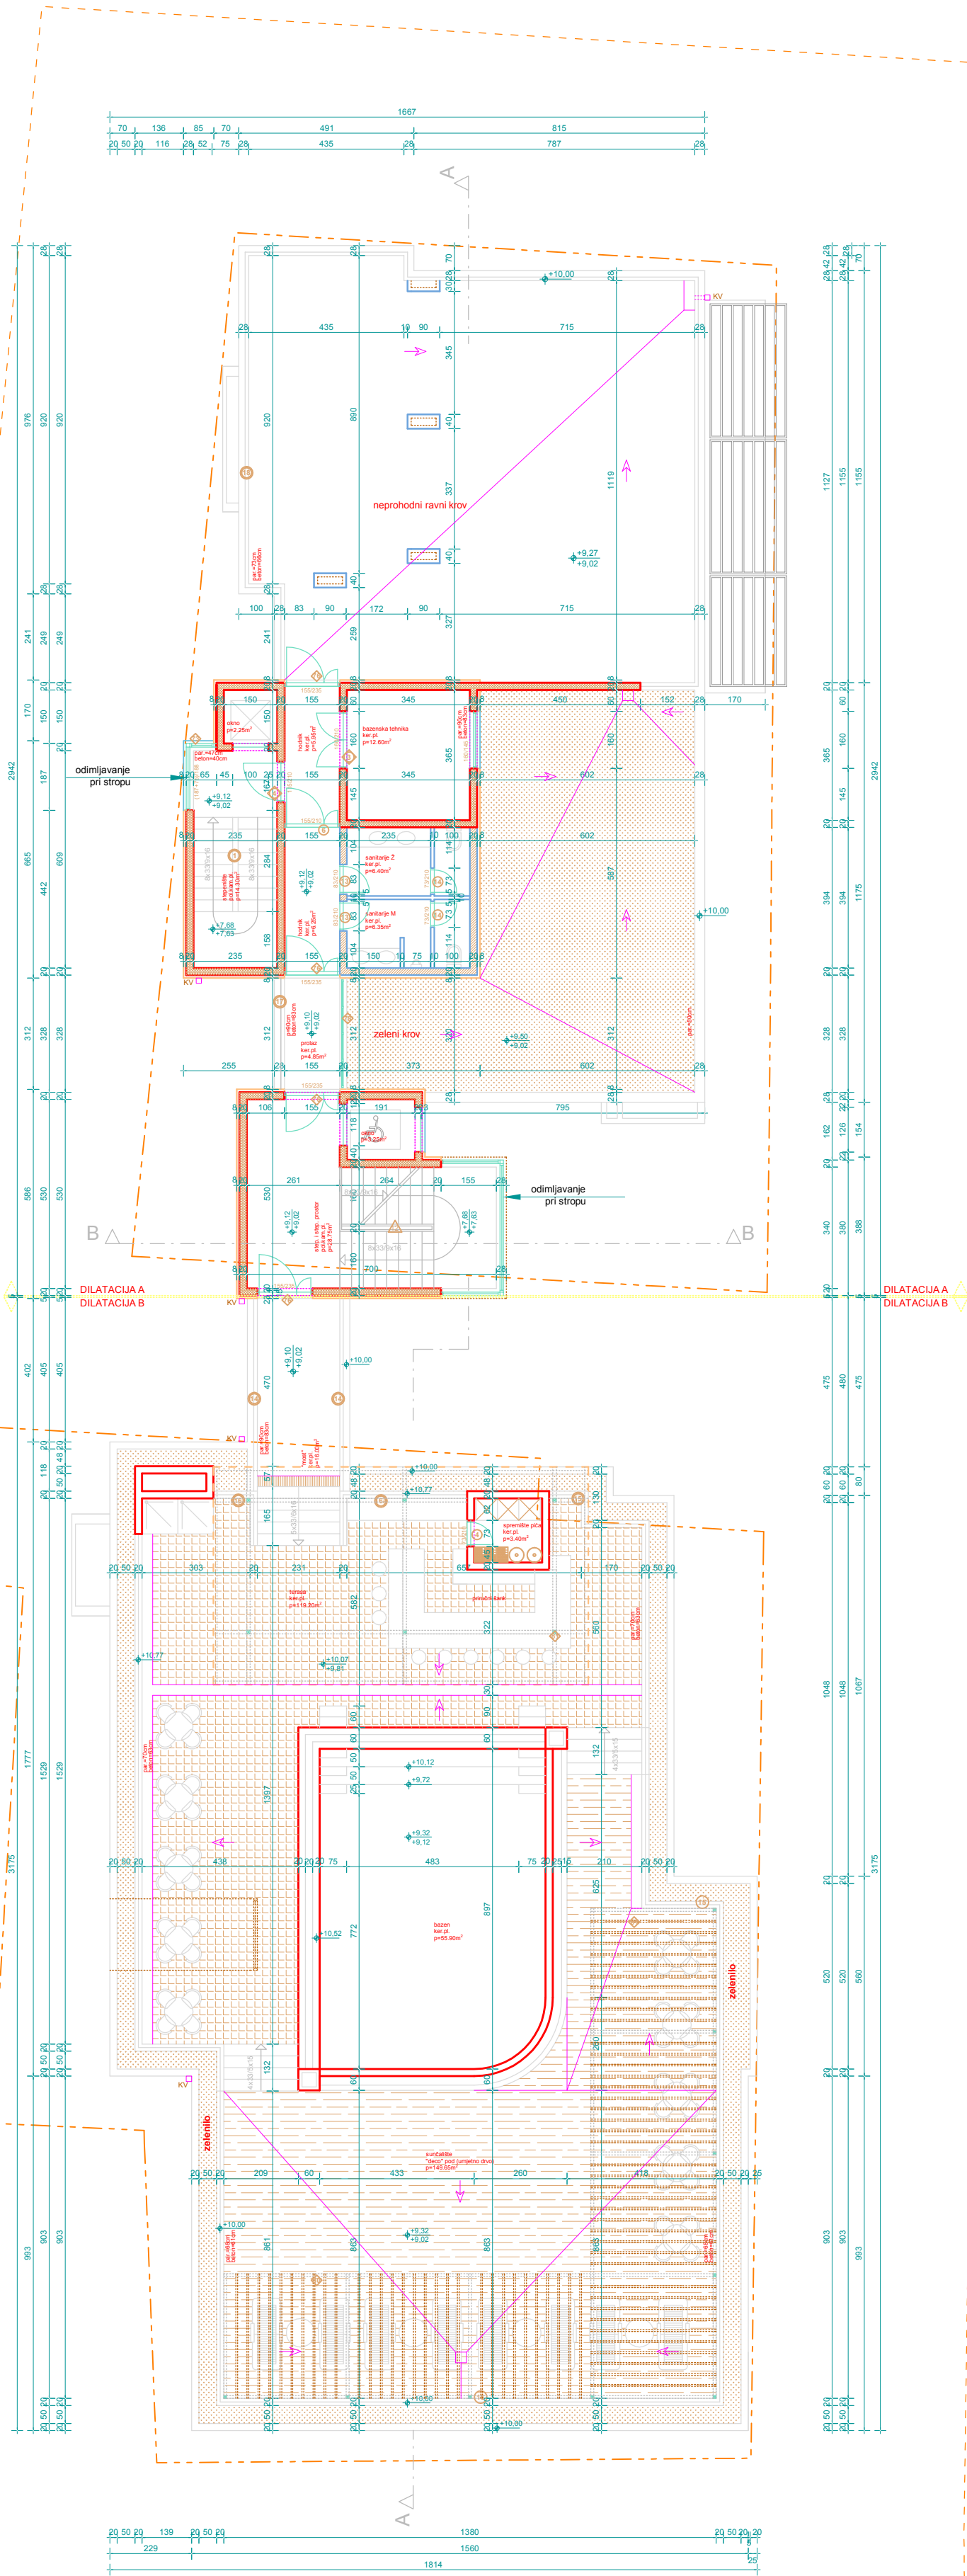

±0.00 = 25.50 AK

PROSTOR d.o.o. posluje na projektiranje Bulevar Beograda 21, MAKARSKA 8111 / Tel: +385 21 813 573			
Investitor:			
"MIRJAM" j.d.o.o., OMIŠ, Put Borke 113			
Građevina:		TD-55/14-0-0	
UGOSTITELJSKO-TURISTIČKA GRAĐEVINA U MAKARSKOJ HOTEL **** (p.L.br.33/10 k.o. Veličko Brdo)		Zajed. oznaka projekta AH-LL-01/1	
Faza: GLAVNI ARHITEKTONSKI PROJEKT			
Sadržaj:		Mjer: 1:11	
TLOCRT KROVA SA NADGRADIMA DIZALA		Din: 03:	
Autor idejnog projekta:		LEON LULIĆ, dipl.ing.arh.	
Glavni projektant:		LEON LULIĆ, dipl.ing.arh.	