


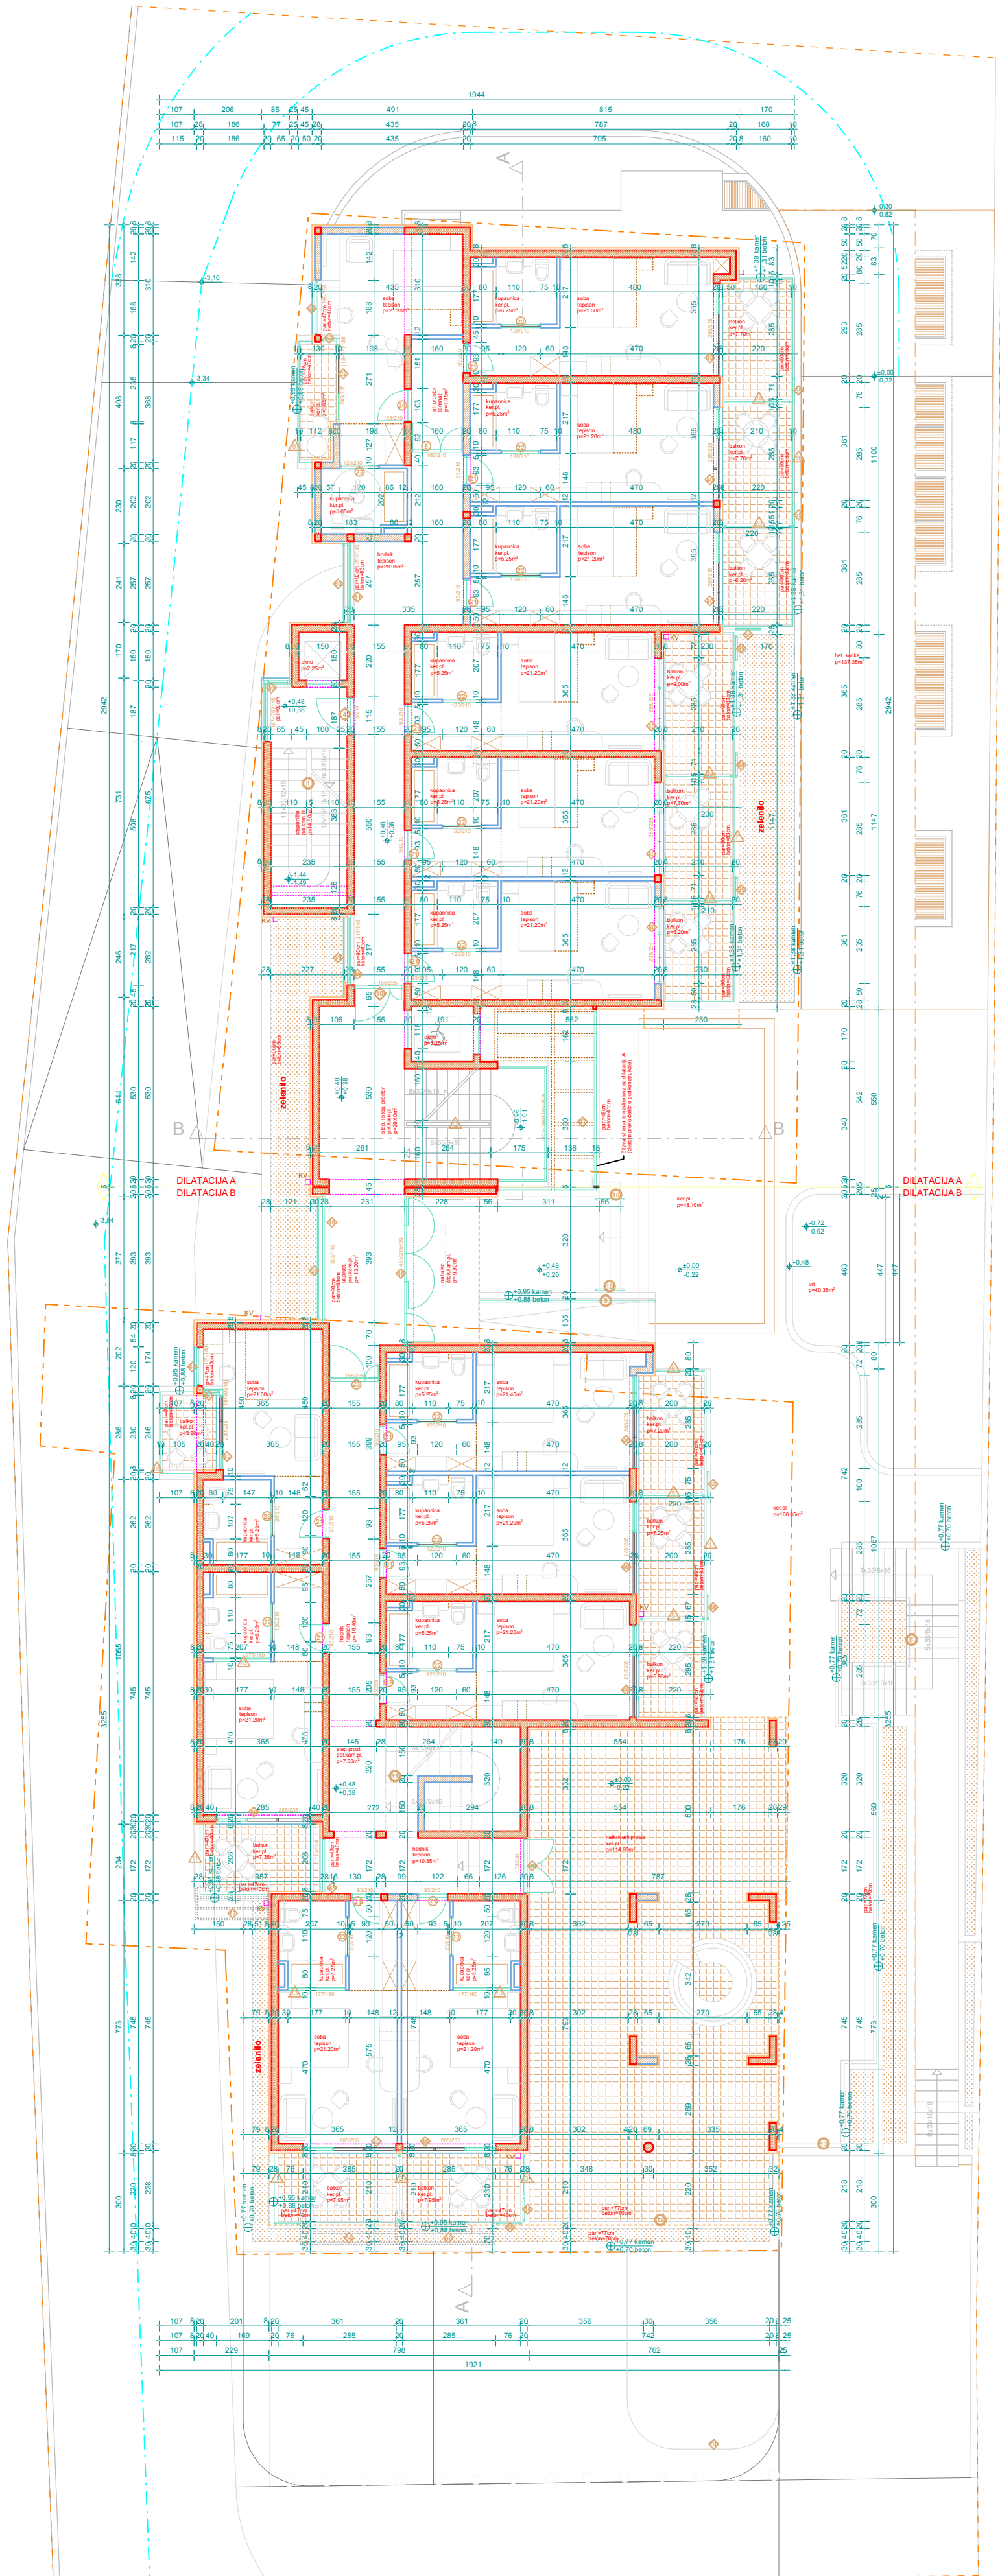

±0.00 = 25.50 AK

PROSTOR d.o.o. posrednik za projektiranje Bulevar Beograda 21, MAKARSKA 8111 / tel. +385 21 813 573			
Investitor:			
"MIRJAM" d.o.o., OMIŠ, Put Borka 113			
Gradska:		TP-55/14-0-G	
UGOSTITELJSKO-TURISTIČKA GRADJEVINA U MAKARSKOJ		Zajed. oznaka projekta	
HOTEL **** (p.L.br. 53/10 k.o. Veličko Brdo)		AH-LL-01/1	
Faza: GLAVNI ARHITEKTONSKI PROJEKT			
Serijski broj:		Mjer: 1:11	
TLOCRT PRIZEMLJA		Din: 03.	
Autor idejnog projekta:		LEON LULIĆ, dipl.ing.arh.	
Glavni projektant:		LEON LULIĆ, dipl.ing.arh.	